




4 Front Elevation
SCALE: 1/8" = 1'-0"

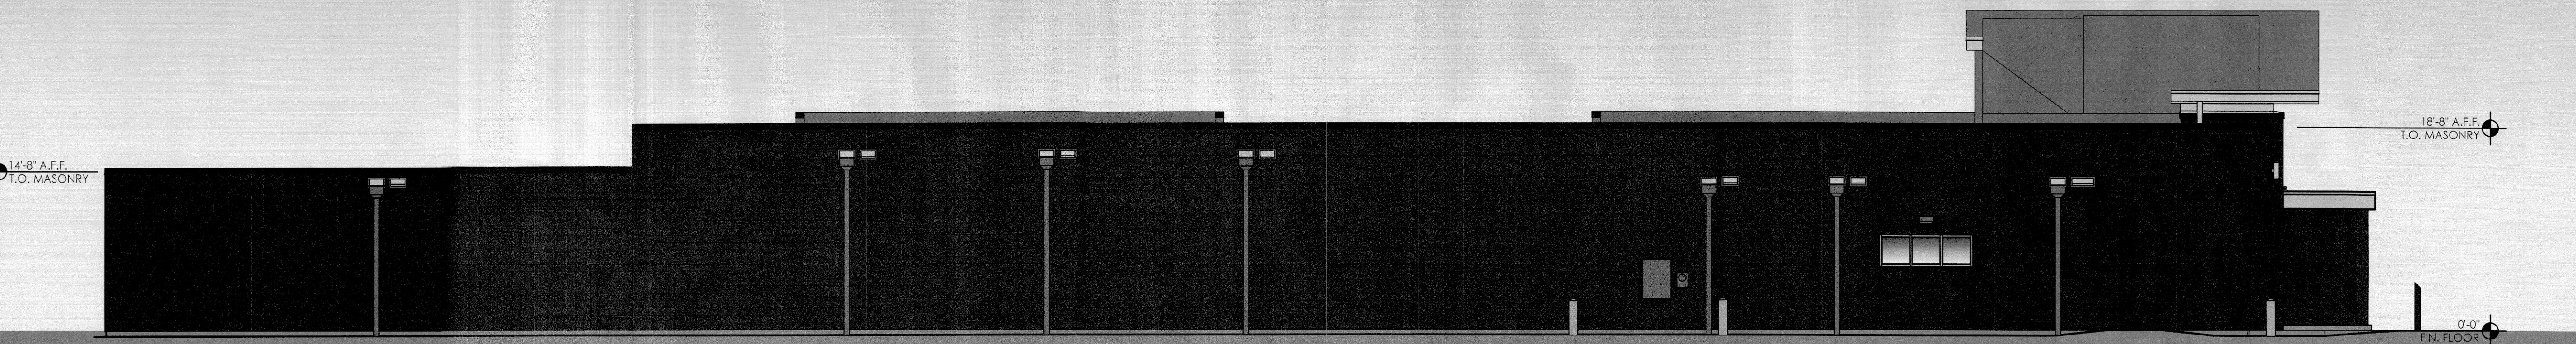

3 Rear Elevation
SCALE: 1/8" = 1'-0"

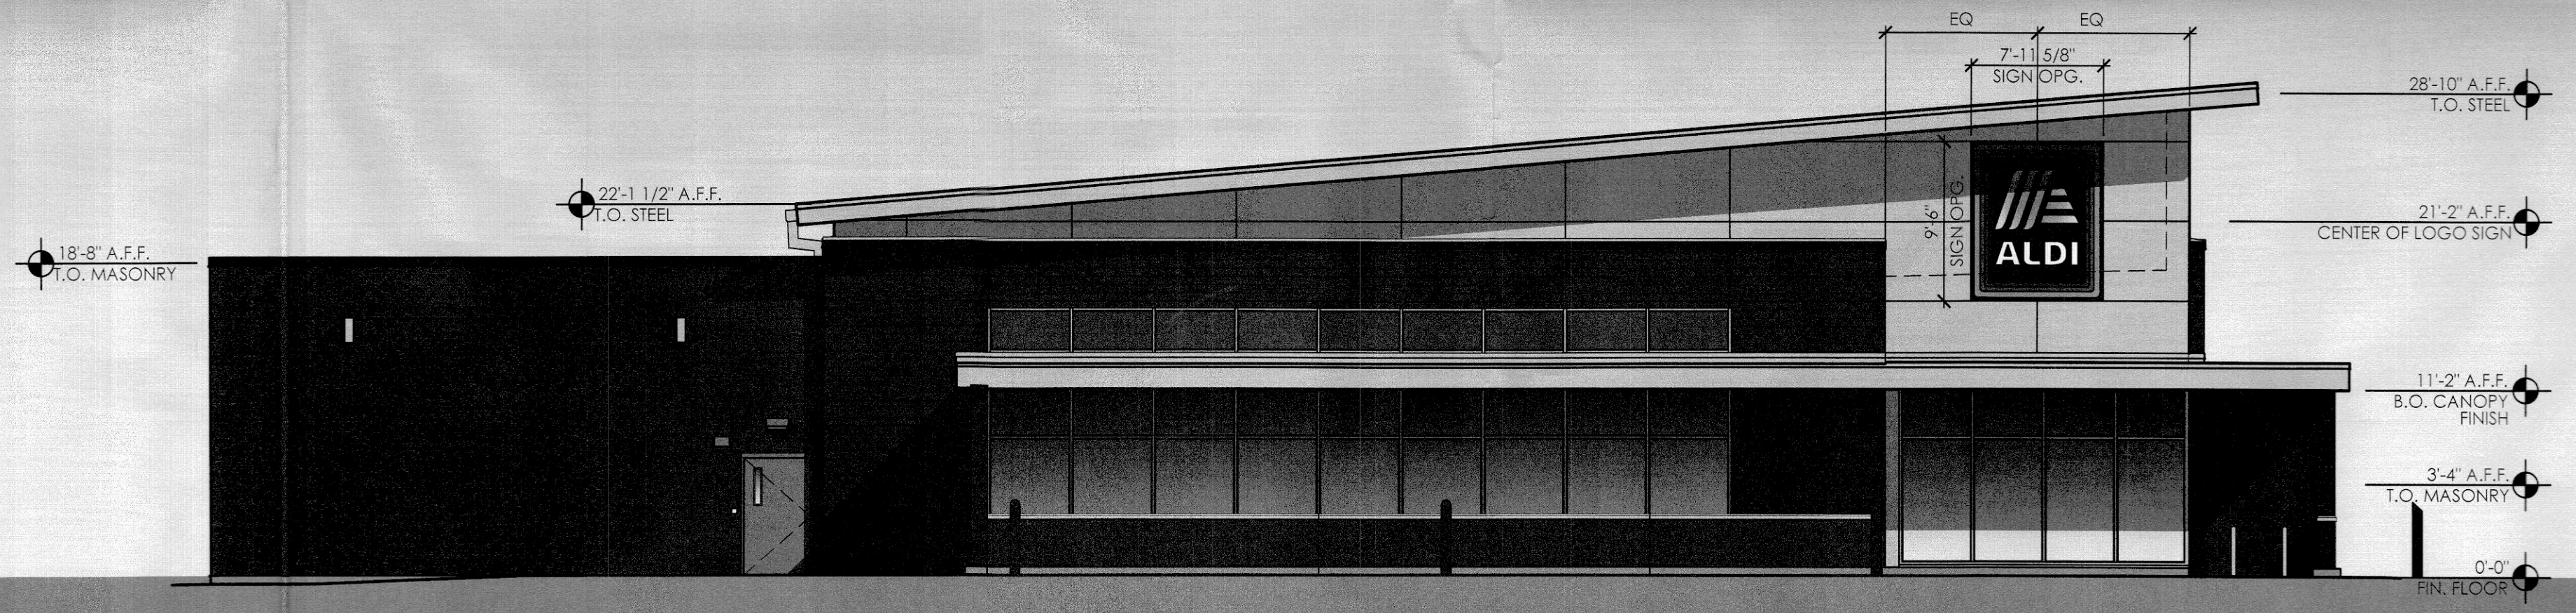

2 Side Elevation
SCALE: 1/8" = 1'-0"

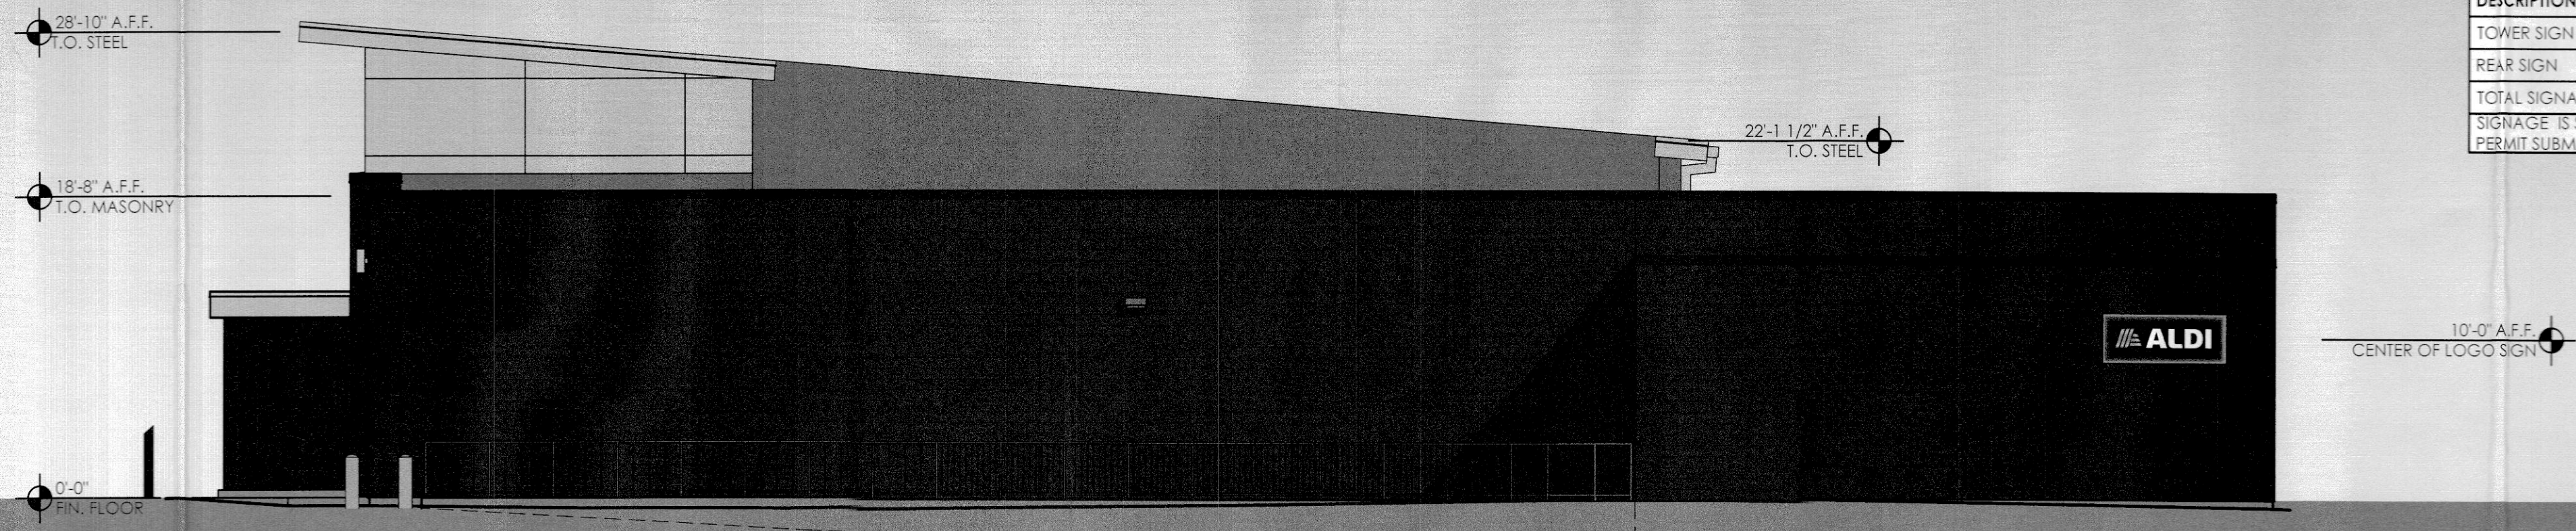

1 Side Elevation
SCALE: 1/8" = 1'-0"

SIGNAGE			
DESCRIPTION	QUANTITY	SQ. FT. PER SIGN	TOTALS
TOWER SIGN	2	74.9	149.8
REAR SIGN	1	24.0	24.0
TOTAL SIGNAGE			173.8

SIGNAGE IS SHOWN FOR REFERENCE ONLY AND SHALL BE UNDER SEPARATE PERMIT SUBMITTAL.

Issued:	Date:
A Issued for Use / Reference	09/11/19
B	
C	
D	
E	

Revisions:	Date:
1 Updated CEE-3 per Client Request	02/13/2020
2 Created CEE-4	12/09/20
3	
4	
5	
6	
7	
8	
9	

THESE DRAWINGS ARE PROTOTYPICAL AND SHALL NOT BE USED FOR ANY CONSTRUCTION OR RENOVATION ACTIVITIES. They are only for use by ALDI and their designated design professionals on ALDI projects. When applying the required professional standard of care and permitted by law, the design professional may integrate these drawings into his/her own technical submission. The design professional is responsible for preparing a submittal in accordance with all applicable laws, building codes and local site conditions. Deviations from this prototypical design are to be coordinated with the ALDI Director of Real Estate.

Seal	Seal
PROJECT ARCHITECT/ENGINEER	DATE
PROJECT LEAD	DATE
PROJECT DESIGNER	DATE

Copyright © 2019
APD Engineering & Architecture, LLC
Drawing Alteration
It is a violation of law for any person, unless acting under the direction of a Licensed Architect, Professional Engineer, Landscape Architect, or Land Surveyor to alter any item on this document in any way. Any licensee who alters this document is required by law to affix his or her seal and to add the notation "Altered By" followed by his or her signature and the specific description of the alteration or revision.
DO NOT SCALE PLANS
Copying, Printing, Software and other processes required to produce these prints can stretch or shrink the actual paper or layout. Therefore, scaling of this drawing may be inaccurate. Contact APD E&A with any need for additional dimensions or clarifications.

APD ENGINEERING & ARCHITECTURE, LLC
615 Fishers Run
Victor, NY 14564
585.742.2222
585.924.4914 fax
www.apd.com

ALDI Inc.
2700 Saucun Valley Road
Center Valley, PA 18034
(610) 798-9200
(610) 798-9187 fax

ALDI Inc. Store #: XX
Project Name
Block 701, Lot 1
Neptune, NJ
Monmouth County
Project Name & Location:

Exterior Elevations Drawing Name:		Project No.
Date: 09/11/19		19-112a
Type: RHSDV7ER		
Drawn By: SRS		CEE-4
Scale: As Noted		Drawing No.