



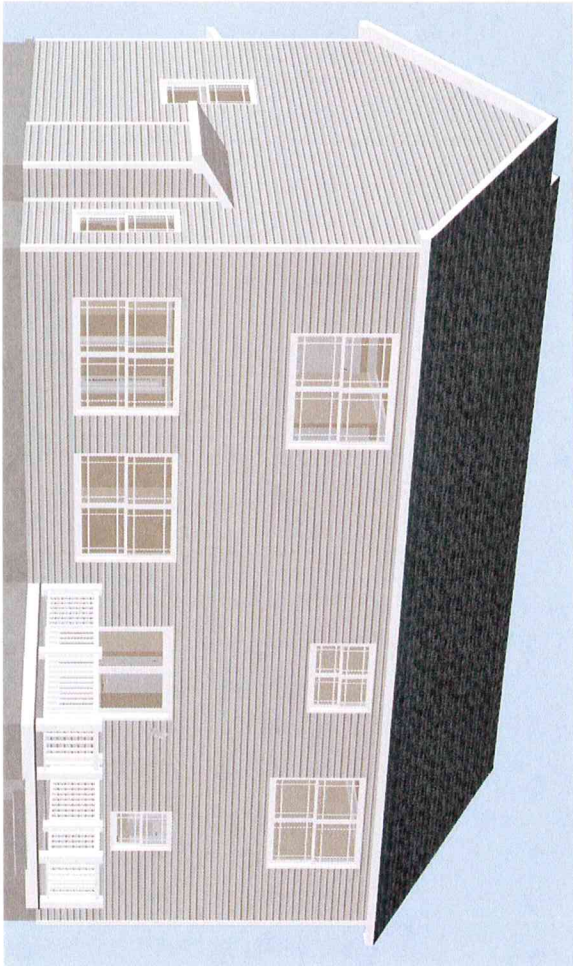

Disclaimer:
 Floor plans & renderings shown are conceptual and may vary from plans and specifications. Due to continuous product development and improvement, prices, specifications and materials are subject to change without notice or obligation. Square footage and other dimensions are approximate. Square footage includes the staircase area for both levels on two-story models. Included images are artist renderings and are not intended to be an accurate representation of the home. Renderings and floor plans may be shown with features and/or third-party additions that may not be available in all regions or situations.

DRAWING: RENDERING	CUSTOMER: WHITE BIRCH ESTATES		REVISION: 1	DATE: 11/04/2017	REASON FOR REVISION:	BY:	1st CLG HT:	2nd CLG HT:
	ADDRESS: Neptune, NJ		REVISION: 2	DATE: 11/05/2017			ROOF PITCH:	TRUSS TYPE:
SHEET: 4	SALES PERSON:	STATE:	1906 ROUTE 37 EAST TOMS RIVER, NJ 08753 PHONE: 732-270-0050 FAX: 732-270-2440 WWW.STATEWIDEMODULAR.COM		HEAT:	DP:	WIND SPEED (MPH):	GROUND SNOW (LB):
			DRAWN BY:	DATE: 09/02/2016	SCALE: N.T.S.			

SERIAL #

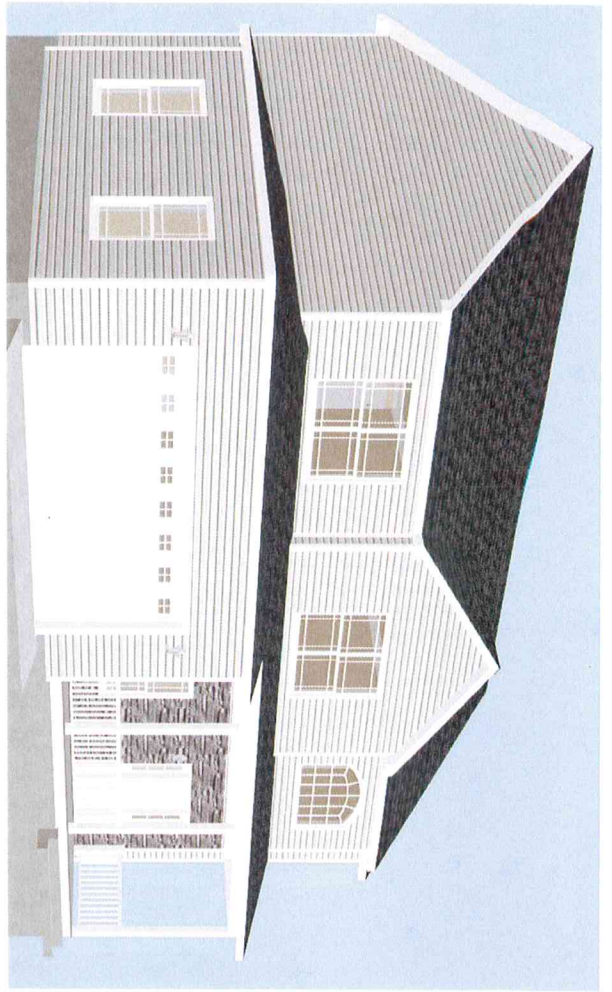

Disclaimer:
 Floor plans & renderings shown are conceptual and may vary from plans and specifications. Due to continuous product development and improvement, prices, specifications and materials are subject to change without notice or obligation. Square footage and other dimensions are approximate. Square footage includes the staircase area for both levels on two-story models. Included images are artist renderings and are not intended to be an accurate representation of the home. Renderings and floor plans may be shown with features and/or third-party additions that may not be available in all regions or situations.

DRAWING: 3D VIEWS	CUSTOMER: WHITE BIRCH ESTATES
	ADDRESS: Neptune, NJ
	SALES PERSON:
	STATE:


Statewide
 CUSTOM MODULAR HOMES

1905 ROUTE 37 EAST
 TOMS RIVER, NJ 08753
 PHONE: 732-270-0050
 FAX: 732-270-2440
 WWW.STATEWIDEMODULAR.COM

REVISION:	DATE:	REASON FOR REVISION:	BY:	1st CLG HT:	2nd CLG HT:
1	11/02/2017				
2	11/05/2017				
				ROOF PITCH:	TRUSS TYPE:
				HEAT:	DP:
DRAWN BY:	DATE:	SCALE:		WIND SPEED (MPH):	GROUND SNOW (LB):
	09/02/2016	N.T.S.			

SHEET #


4A

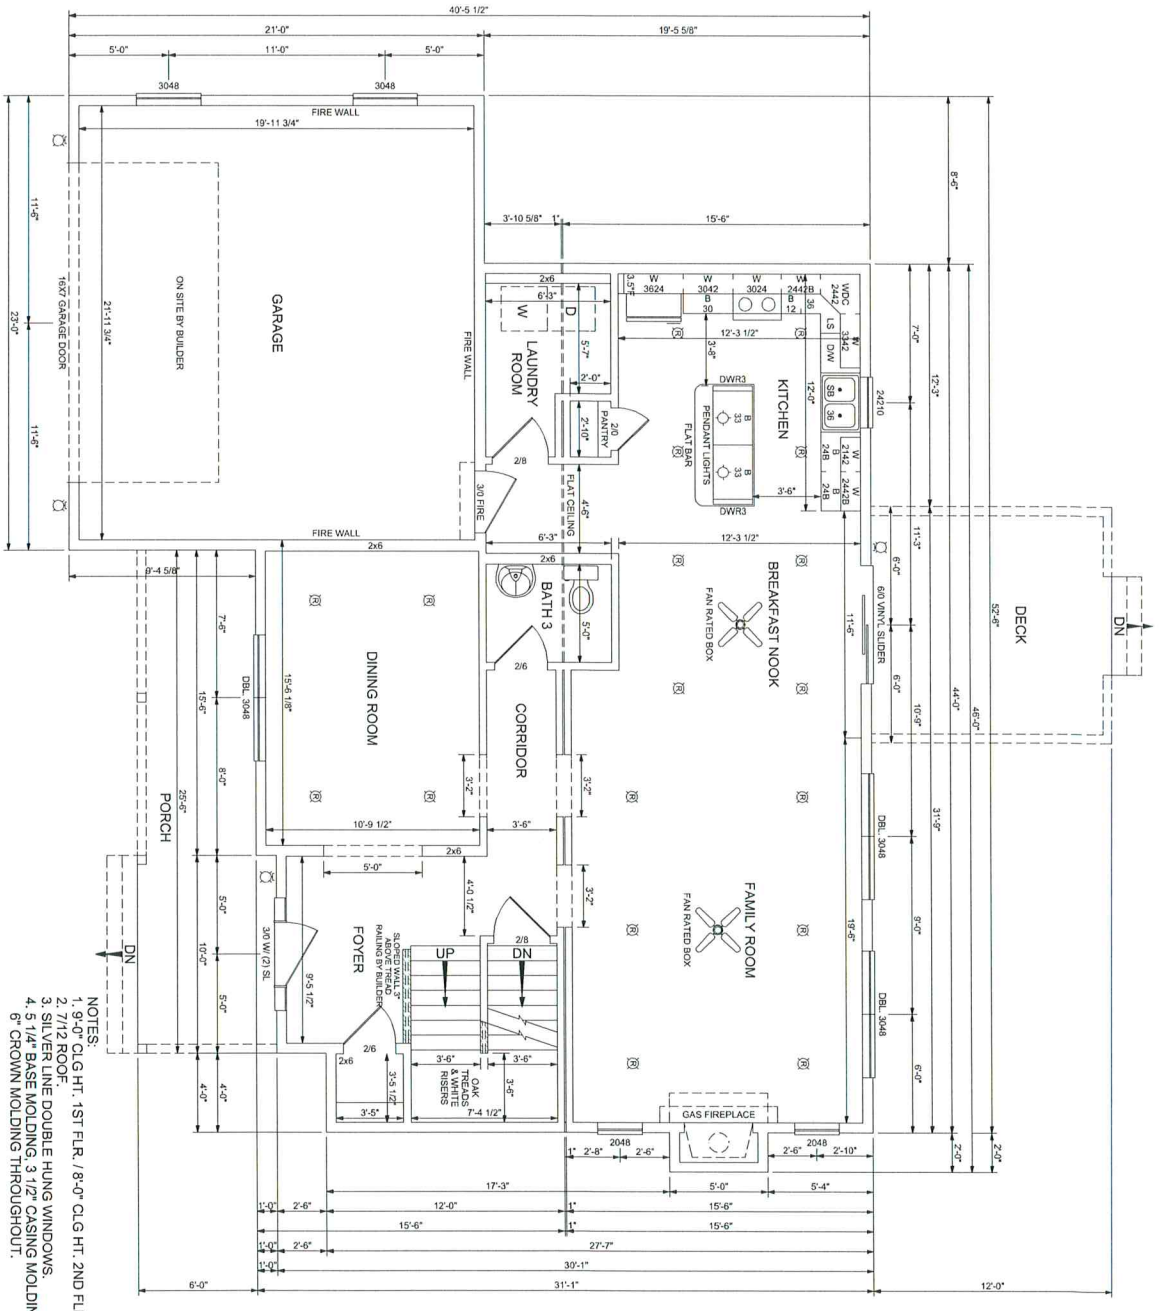

- NOTES:
1. 9'-0" CLG HT. 1ST FLR. / 8'-0" CLG HT. 2ND FLR.
 2. 7/12 ROOF.
 3. SILVER LINE DOUBLE HUNG WINDOWS.
 4. 5 1/4" BASE MOLDING, 3 1/2" CASING MOLDING.
 6. CROWN MOLDING THROUGHOUT.


Disclaimer:
 Floor plans & renderings shown are conceptual and may vary from plans and specifications. Due to continuous product development and improvement, prices, specifications and materials are subject to change without notice or obligation. Square footage and other dimensions are approximate. Square footage includes the staircase area for both levels on two-story models. Included images are artist renderings and are not intended to be an accurate representation of the home. Renderings and floor plans may be shown with features and/or third-party additions that may not be available in all regions or situations.

DRAWINGS FIRST FLOOR PLAN SHEET 2	CUSTOMER: WHITE BIRCH ESTATES		REVISION: 1	DATE: 11/04/2017	REASON FOR REVISION:	BY:	1st CLG HT:	2nd CLG HT:
	ADDRESS: Neptune, NJ		2	11/05/2017			ROOF PITCH:	TRUSS TYPE:
SALES PERSON:	STATE:	1905 ROUTE 37 EAST TOMS RIVER, NJ 08753 PHONE: 732-270-0050 FAX: 732-270-2440 WWW.STATEWIDEMODULAR.COM	DRAWN BY:	DATE:	SCALE:		HEAT:	DP:
				09/02/2016	N.T.S.		WIND SPEED (MPH):	GROUND SNOW (LB):

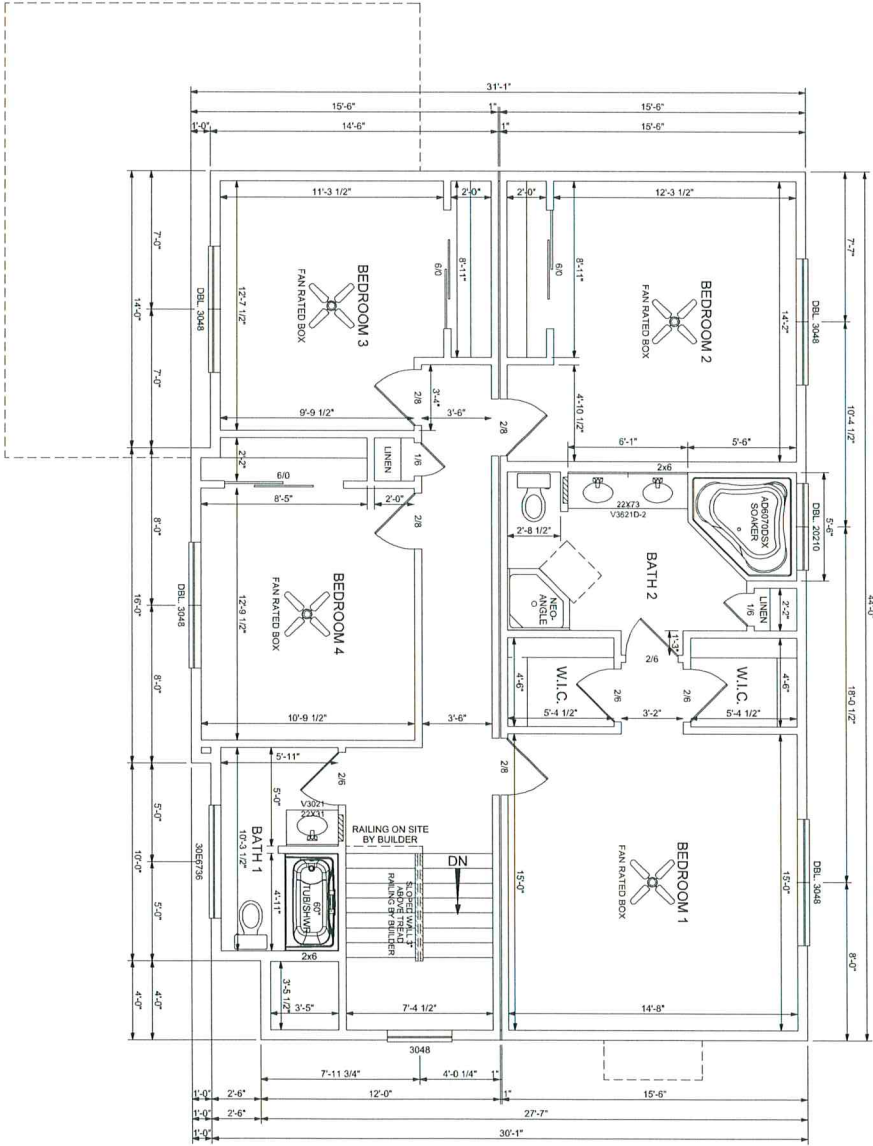


Disclaimer:
 Floor plans & renderings shown are conceptual and may vary from plans and specifications. Due to continuous product development and improvement, prices, specifications and materials are subject to change without notice or obligation. Square footage and other dimensions are approximate. Square footage includes the staircase area for both levels on two-story models. Included images are artist renderings and are not intended to be an accurate representation of the home. Renderings and floor plans may be shown with features and/or third-party additions that may not be available in all regions or situations.

DRAWING: SECOND FLOOR PLAN	CUSTOMER:	WHITE BIRCH ESTATES		REVISION:	DATE:	REASON FOR REVISION:	BY:	1st CLG HT:	2nd CLG HT:
	MODEL:	ADDRESS: Neptune, NJ		1905 ROUTE 37 EAST TOMS RIVER, NJ 08753 PHONE: 732-270-0050 FAX: 732-270-2440 WWW.STATEWIDEMODULAR.COM	1	11/04/2017			ROOF PITCH:
SHEET: 2A	SALES PERSON:	STATE:		2	11/05/2017			HEAT:	DP:
				DRAWN BY:	DATE:	SCALE:		WIND SPEED (MPH):	GROUND SNOW (LB):
					09/02/2016	N.T.S.			

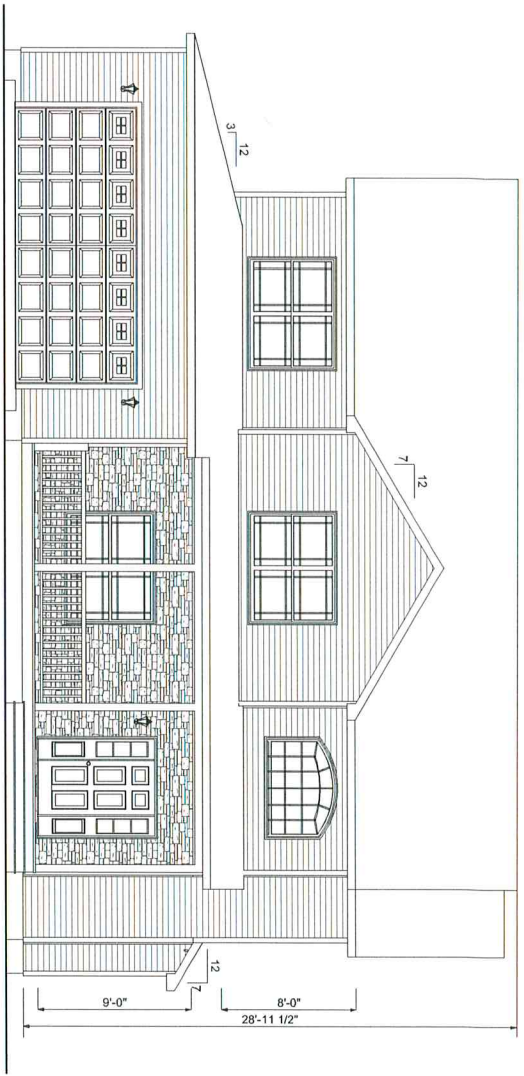


FRONT ELEVATION

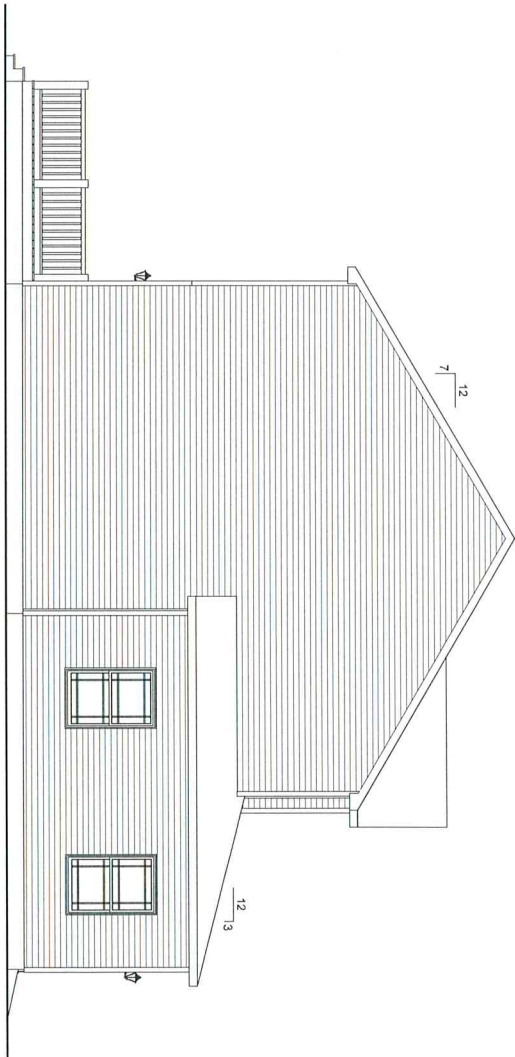


LEFT ELEVATION

Disclaimer:
 Floor plans & renderings shown are conceptual and may vary from plans and specifications. Due to continuous product development and improvement, prices, specifications and materials are subject to change without notice or obligation. Square footage and other dimensions are approximate. Square footage includes the staircase area for both levels on two-story models. Included images are artist renderings and are not intended to be an accurate representation of the home. Renderings and floor plans may be shown with features and/or third-party additions that may not be available in all regions or situations.

DRAWING: ELEVATIONS	CUSTOMER: WHITE BIRCH ESTATES		REVISION: 1	DATE: 11/04/2017	REASON FOR REVISION:	BY:	1st CLG HT:	2nd CLG HT:
	ADDRESS: Neptune, NJ		2	11/05/2017			ROOF PITCH:	TRUSS TYPE:
SHEET: 3	SALES PERSON:	1905 ROUTE 37 EAST TOMS RIVER, NJ 08753 PHONE: 732-270-0050 FAX: 732-270-2440 WWW.STATEWIDEMODULAR.COM	DRAWN BY:	DATE:	SCALE:		HEAT:	DP:
	STATE:			09/02/2016	N.T.S.	WIND SPEED (MPH):	GROUND SNOW (L.B):	

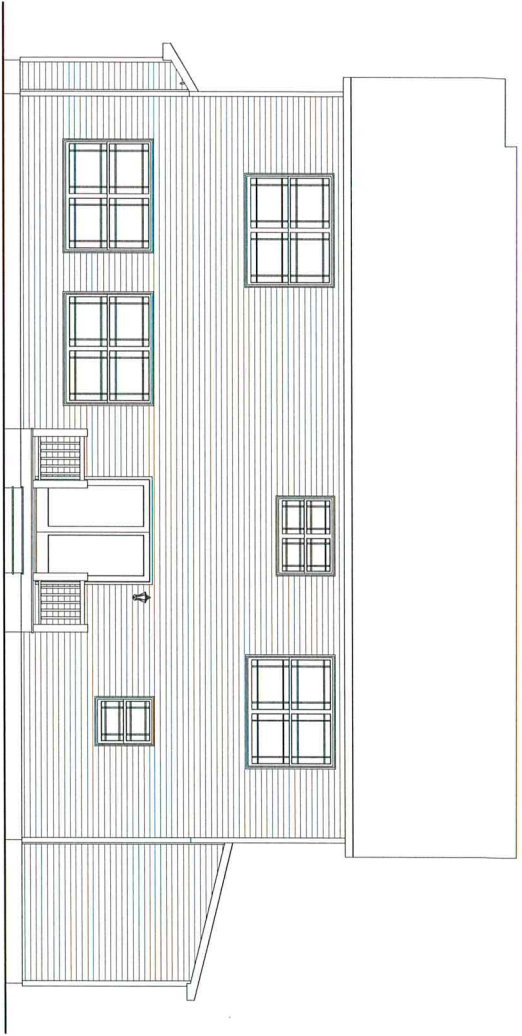

REAR ELEVATION

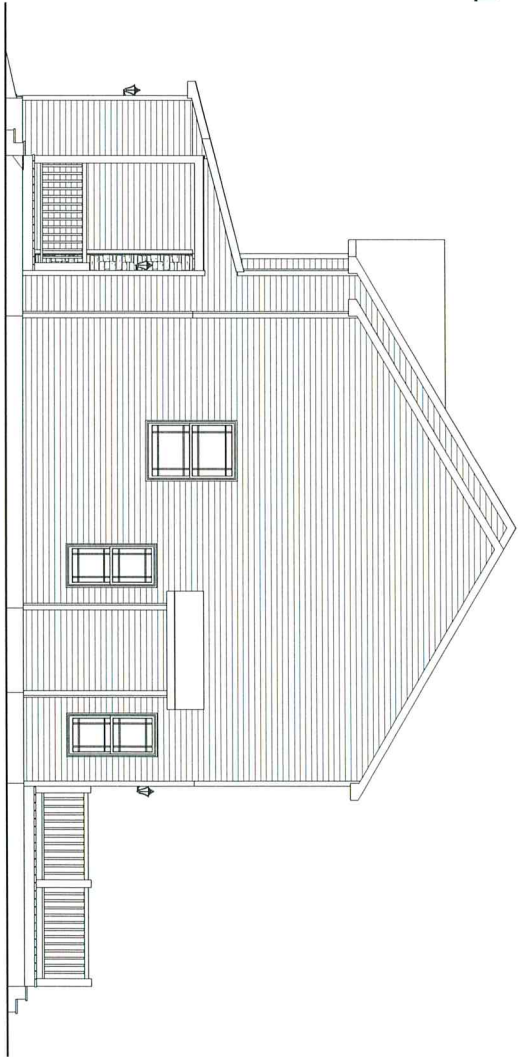


RIGHT ELEVATION


Disclaimer:
 Floor plans & renderings shown are conceptual and may vary from plans and specifications. Due to continuous product development and improvement, prices, specifications and materials are subject to change without notice or obligation. Square footage and other dimensions are approximate. Square footage includes the staircase area for both levels on two-story models. Included images are artist renderings and are not intended to be an accurate representation of the home. Renderings and floor plans may be shown with features and/or third-party additions that may not be available in all regions or situations.

DRAWING ELEVATIONS	CUSTOMER:	WHITE BIRCH ESTATES		REVISION:	DATE:	REASON FOR REVISION:	BY:	1st CLG HT:	2nd CLG HT:
	MODEL:	Neptune, NJ		1	11/04/2017			ROOF PITCH:	TRUSS TYPE:
SHEET: 3A	ADDRESS:	Neptune, NJ		2	11/05/2017			HEAT:	DP:
	SALES PERSON:	STATE:		DRAWN BY:	DATE:	SCALE:		WIND SPEED (MPH):	GROUND SNOW (LB):
<p>1905 ROUTE 37 EAST TOMS RIVER, NJ 08753 PHONE: 732-270-0050 FAX: 732-270-2440 WWW.STATEWIDEMODULAR.COM</p>				09/02/2016		N.T.S.			

SERIAL #:

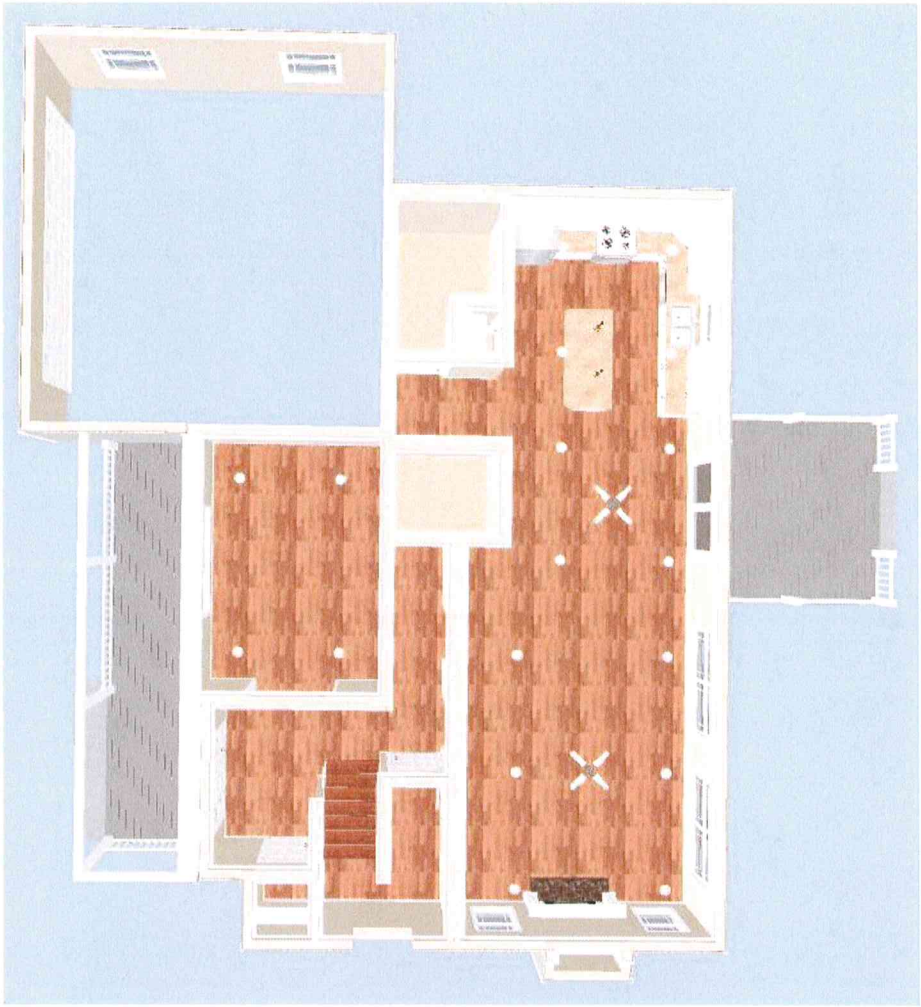

FIRST FLOOR PLAN

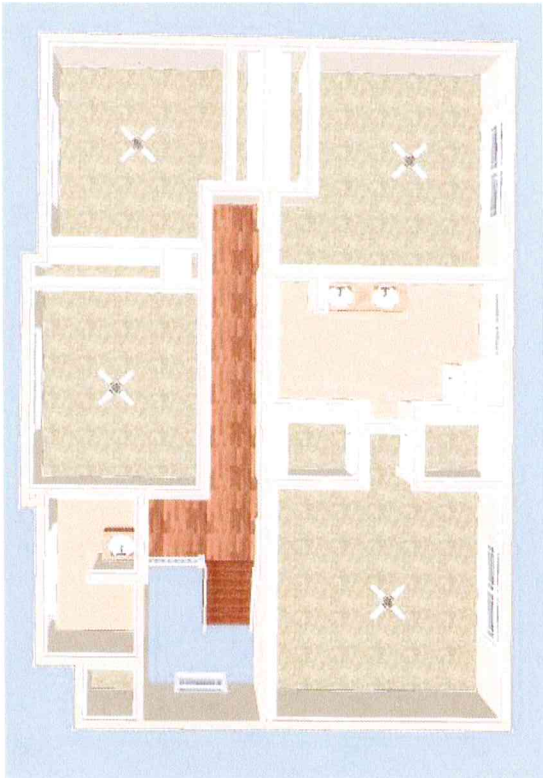

SECOND FLOOR PLAN

Disclaimer:

Floor plans & renderings shown are conceptual and may vary from plans and specifications. Due to continuous product development and improvement, prices, specifications and materials are subject to change without notice or obligation. Square footage and other dimensions are approximate. Square footage includes the staircase area for both levels on two-story models. Included images are artist renderings and are not intended to be an accurate representation of the home. Renderings and floor plans may be shown with features and/or third-party additions that may not be available in all regions or situations.

DRAWING: 3D VIEWS SHEET: 4B	CUSTOMER: WHITE BIRCH ESTATES
	ADDRESS: Neptune, NJ
	SALES PERSON: _____ STATE: _____
	MODEL: _____

Statewide
CUSTOM MODULAR HOMES

1905 ROUTE 37 EAST
TOMS RIVER, NJ 08753
PHONE: 732-270-0050
FAX: 732-270-2440
WWW.STATEWIDEMODULAR.COM

REVISION:	DATE:	REASON FOR REVISION:	BY:	1st CLG HT:	2nd CLG HT:
1	11/04/2017				
2	11/05/2017				
				ROOF PITCH:	TRUSS TYPE:
				HEAT:	DP:
DRAWN BY:	DATE:	SCALE:		WIND SPEED (MPH):	GROUND SNOW (LB):
	09/02/2016	N.T.S.			

SRV11111



KITCHEN

Disclaimer:

Floor plans & renderings shown are conceptual and may vary from plans and specifications. Due to continuous product development and improvement, prices, specifications and materials are subject to change without notice or obligation. Square footage and other dimensions are approximate. Square footage includes the staircase area for both levels on two-story models. Included images are artist renderings and are not intended to be an accurate representation of the home. Renderings and floor plans may be shown with features and/or third-party additions that may not be available in all regions or situations.

DRAWING: 3D VIEWS	CUSTOMER:	WHITE BIRCH ESTATES		REVISION:	DATE:	REASON FOR REVISION:	BY:	1st CLG HT:	2nd CLG HT:
	MODEL:			1	11/04/2017				ROOF PITCH:
SHEET: 4C	ADDRESS:	Neptune, NJ	1905 ROUTE 37 EAST TOMS RIVER, NJ 08753 PHONE: 732-270-0050 FAX: 732-270-2440 WWW.STATEWIDEMODULAR.COM	2	11/05/2017			HEAT:	DP:
	SALES PERSON:	STATE:		DRAWN BY:	DATE:	SCALE:		WIND SPEED (MPH):	GROUND SNOW (LB):
					09/02/2016	N.T.S.			

SHEET #