


5 NORTH ELEVATION
1/8"=1'-0"

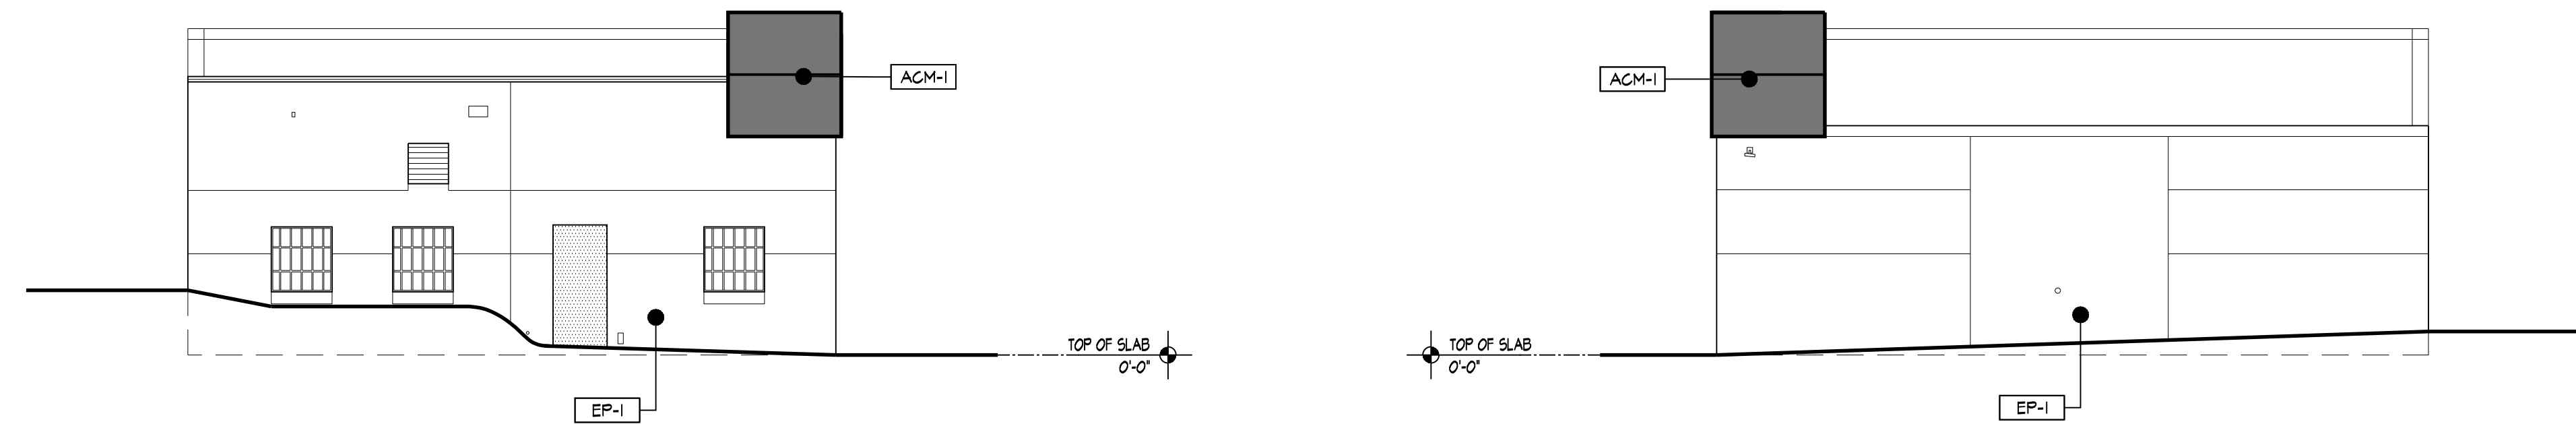


3 WEST ELEVATION
1/8"=1'-0"


4 EAST ELEVATION
1/8"=1'-0"

EXTERIOR FINISH LEGEND				
MARKER	MATERIAL	MANUFACTURER	PRODUCT	DESCRIPTION
ACM-1	ALUMINUM COMPOSITE MATERIAL	ALPOLIC	ALPOLIC / FR	COLOR: TOB BLACK. ACM TO BE PROVIDED BY PATTISON SIGN GROUP
D-1	CURTAIN WALL SYSTEM ENTRANCE	KANNEER	STANDARD NARROW STILE CENTER HANG DOOR	CLEAR ANODIZED
EG-1	LOGO	PATTISON SIGN GROUP	ALUMINUM PAINTED 'KIA' WITH 2" DEEP RETURNS & BACKLIT	COLOR: ALUMINUM
EP-1	PAINT	BENJAMIN MOORE	REGAL SELECT EXTERIOR LATEX PAINT COLOR: COVENTRY GRAY, FINISH: EGGSHELL	REGAL SELECT EXTERIOR LATEX PAINT COLOR: COVENTRY GRAY, FINISH: EGGSHELL

NOTE: ALL EXTERIOR SIGNAGE TO BE PROVIDED BY PATTISON DESIGN GROUP.

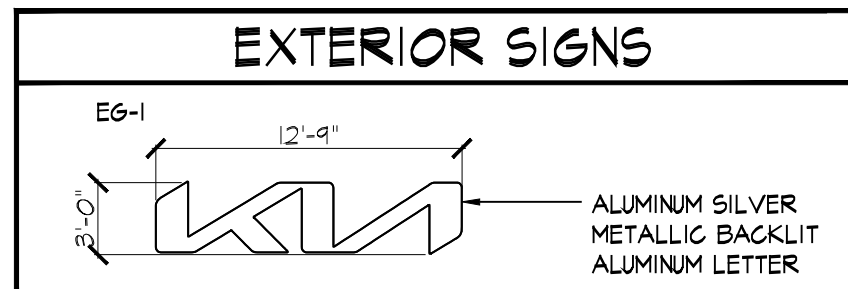


EXTERIOR SIGNS

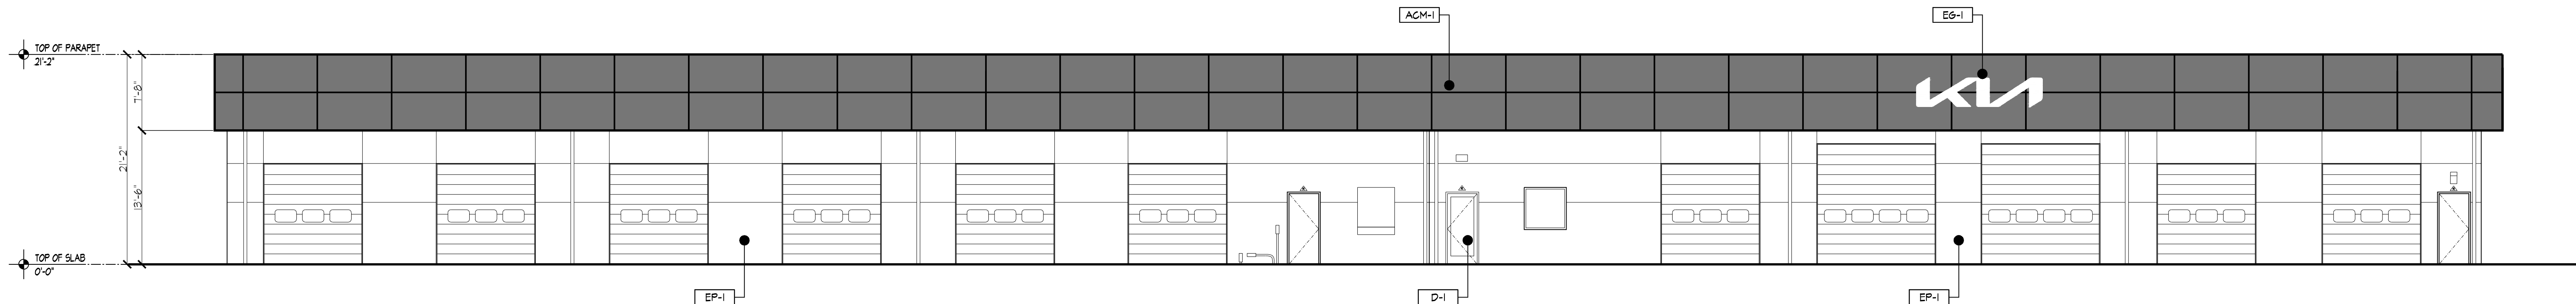


2 SOUTH ELEVATION
1/8"=1'-0"

WALL LEGEND	
	METAL STUD WALL
	EXISTING WALL

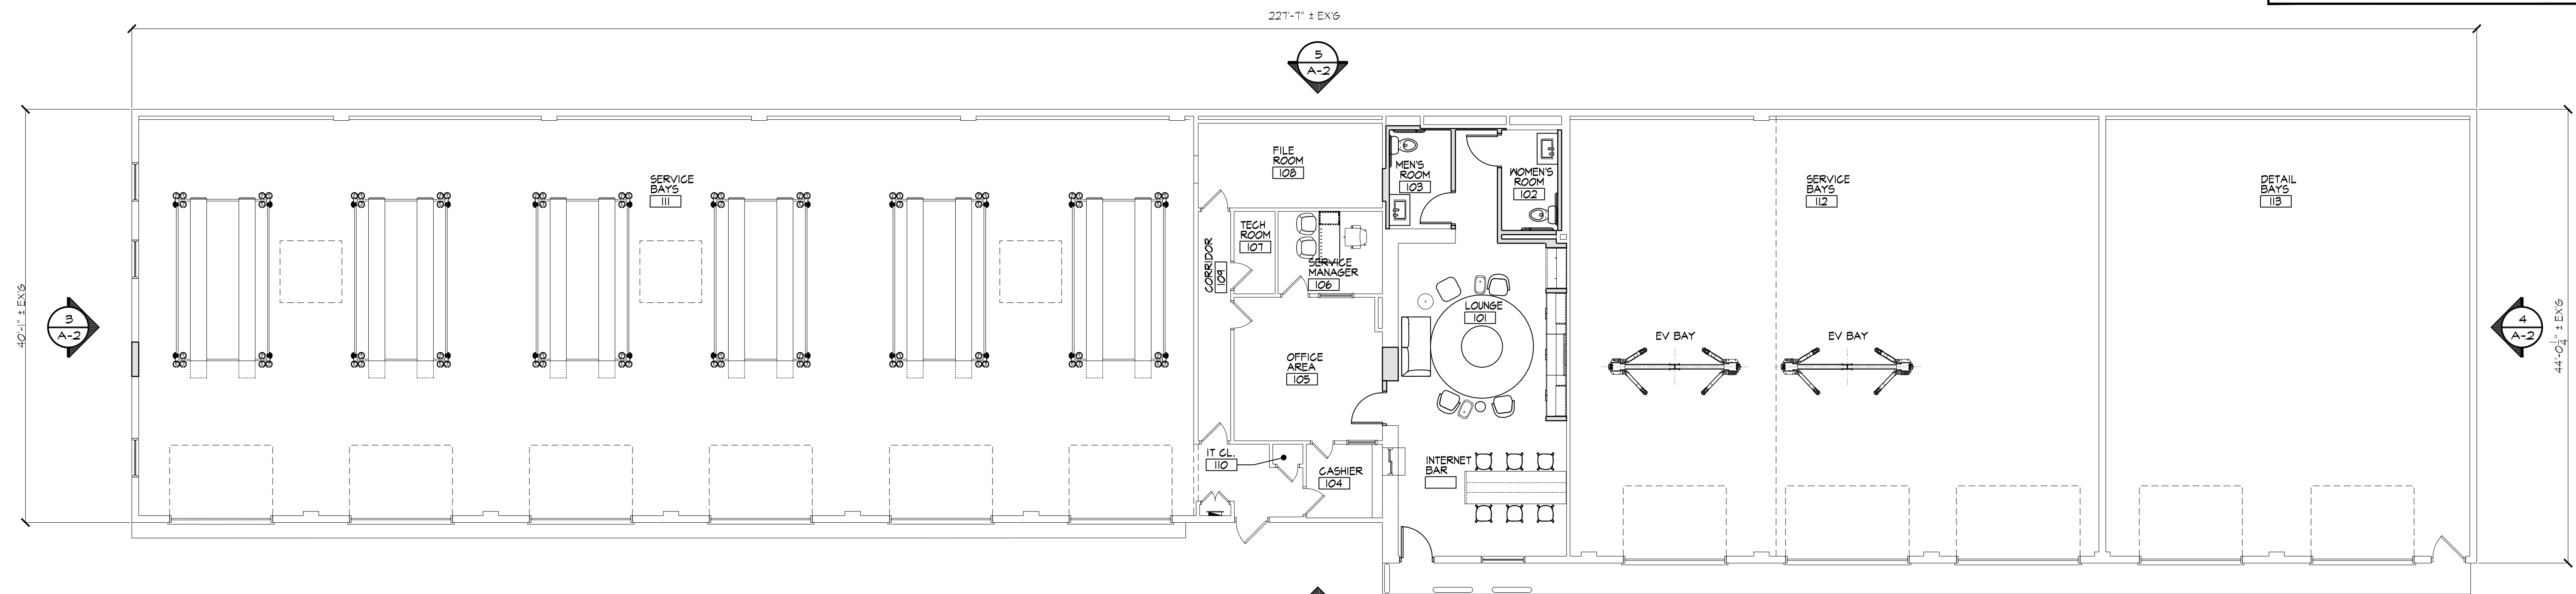

1 FLOOR PLAN
1/8"=1'-0"

0 4' 8' 16'
SCALE: 1/8" = 1'-0"

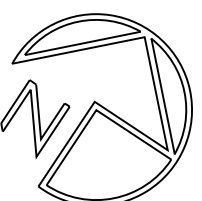

tm

TOKARSKI + MILLEMAN
ARCHITECTS, LLC

1729 ROUTE 35
WALL, NEW JERSEY 07719
phone 732.262.0046
facsimile 732.262.0045
Email info@tm-architects.com

Michael J. Millemann, AIA
NJ LICENSE # A1 14550
NY LICENSE # 028885

CERTIFICATE OF AUTHORIZATION
No. AC33200

PROPOSED RENOVATIONS AND ALTERATIONS TO:
SANSONE JR'S
KIA OF NEPTUNE
3401 ROUTE 66, NEPTUNE CITY, NEW JERSEY
Block 3705, Lot 15,16

REV: DATE: DESCRIPTION:

SERVICE BUILDING - FLOOR PLAN
AND ELEVATIONS

PROJECT NO.: 2418 DRAWN BY: LR

DATE ISSUED: 10/21/24

SHEET NO.:

A-2