



P.O. BOX 2145
NEPTUNE CITY, N.J. 07754
P: (732) 618-7868
email jamesc@anchorarchitectural.net

ISSUES

DATE:	DESCRIPTION
9/25/2024	ISSUE DESIGN 1
12/4/2024	ISSUE ZONING SET
2/7/2025	REV. VARIANCE SET
8/18/2025	REV. VARIANCE SET

PROJECT

RESIDENCE

404 WEST CONCOURSE
NEPTUNE, NJ 07753

KEY PLAN

SEAL

JAMES CONNOR
N.I. LIC. # 21A102199700

SHEET TITLE:

PROPOSED FLOOR PLANS

JOB NO.: 24-021	DRAWN BY JTC
SCALE AS NOTED	DATE 9/25/20

BSCAN/ APPLICATION NO.:

SHEET NO.

A-100

PAGE

2 OF 4





ISSUES	
DATE:	DESCRIPTION
9/25/2024	ISSUE DESIGN 1
12/4/2024	ISSUE ZONING SET
2/7/2025	REV. VARIANCE SET
8/18/2025	REV. VARIANCE SET


KEY PLAN



SHEET TITLE:

BSCAN/ APPLICATION NO.:

SHEET NO. A-100	PAGE 3 OF 4
---	---

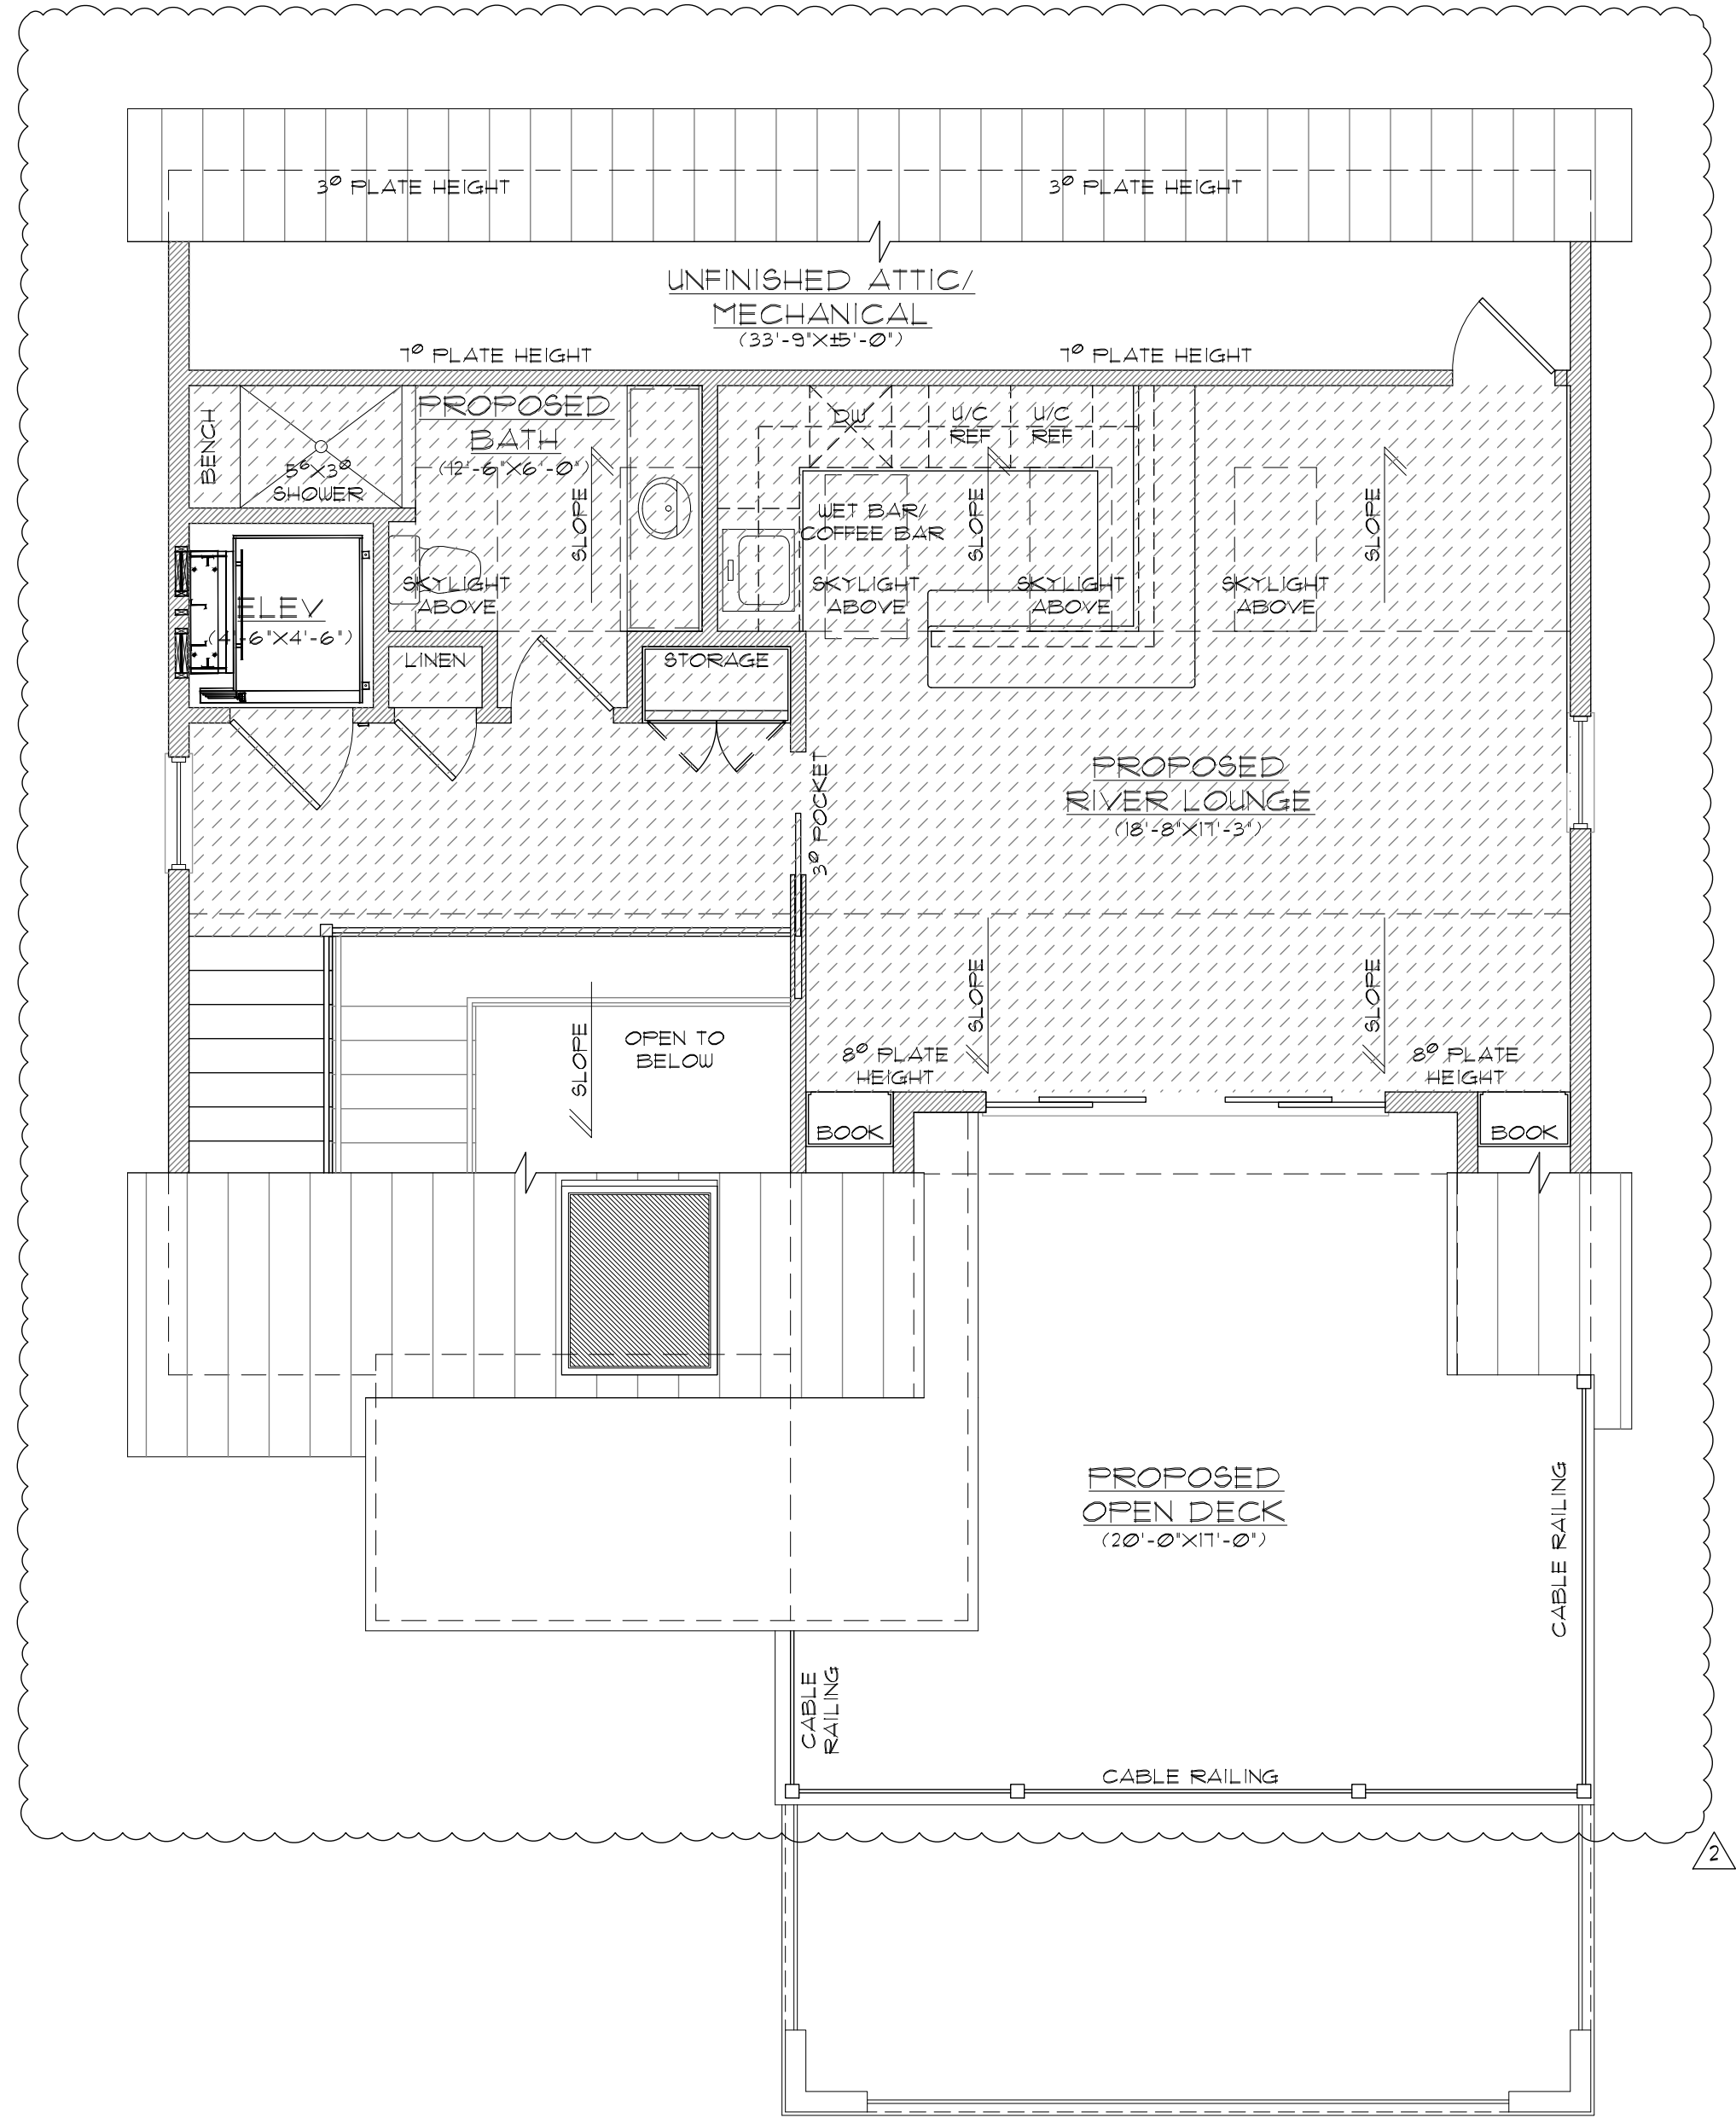

2 PROPOSED ATTIC PLAN (543 S.F. @ 6'-0" A.F.F.)
HALF-STORY SCALE: 1/4" = 1'-0"



ISSUES

RESIDENCE

KEY PLAN

SEAL

JAMES CONNOR
N.J. LIC. # 21A102199700

SHEET TITLE:

PROPOSED FLOOR PLANS

JOB NO.:

24-021

JTC

9/25/2024


BSCAN/ APPLICATION NO.:

SHEET NO.


PAGE

A-103

4 OF 4

 

SCALE: 1/4" = 1'-0"

 

SCALE: 1/4" = 1'-0"



SCALE: 1/4" = 1'-0"



SCALE: 1/4" = 1'-0"