



SIDE ELEVATION (EAST)
1/4" = 1'-0"

FRONT ELEVATION (NORTH)
1/4" = 1'-0"

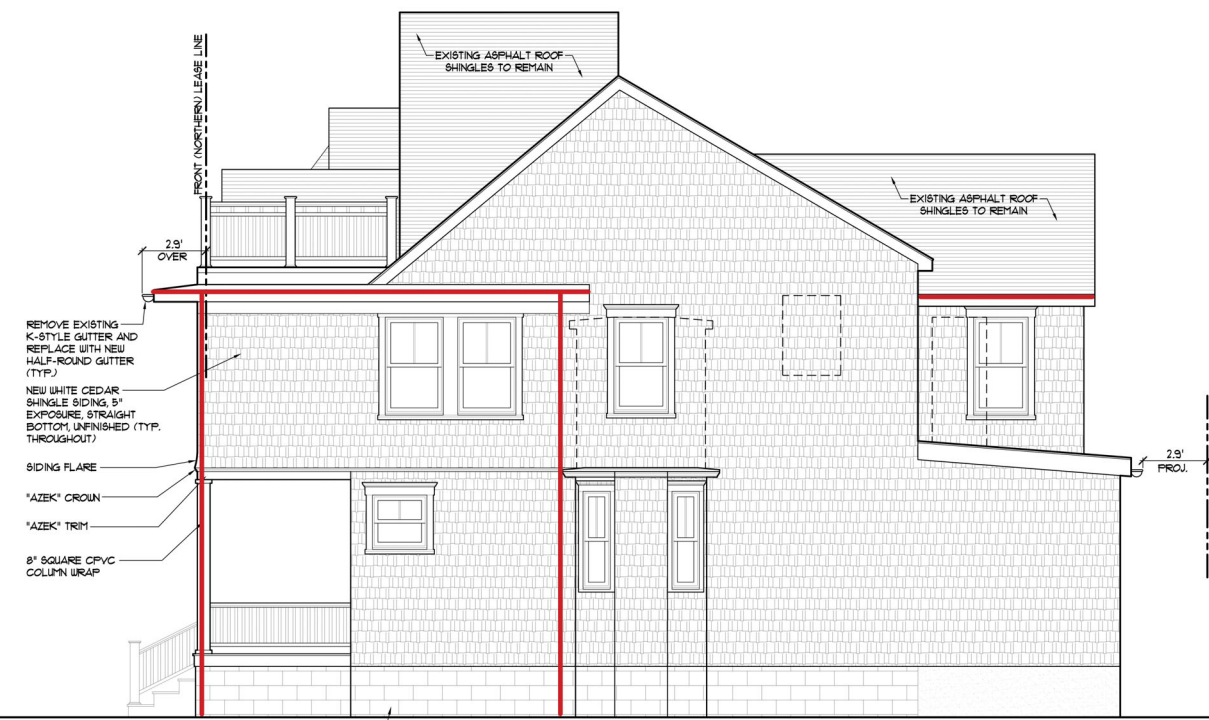

SIDE ELEVATION (WEST)
1/4" = 1'-0"

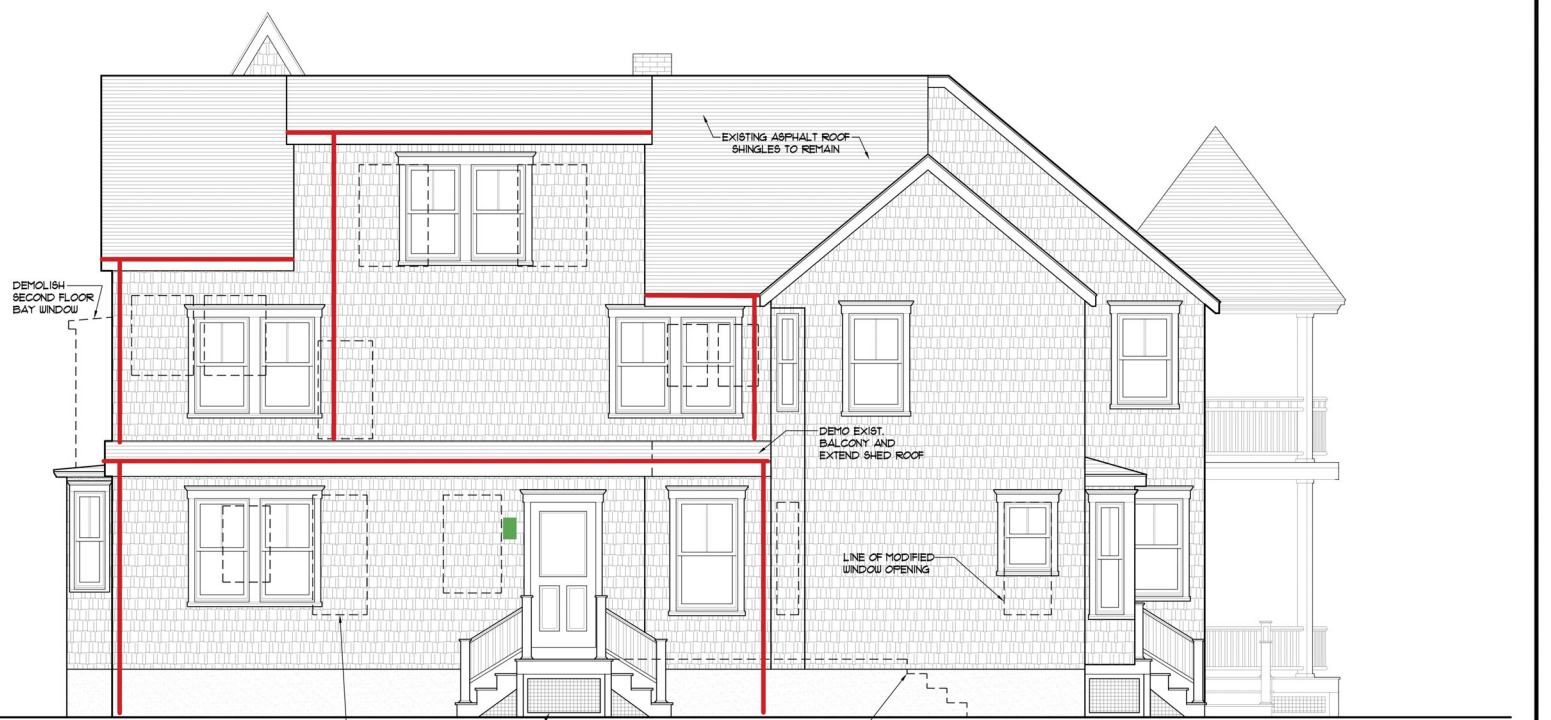

REAR ELEVATION (SOUTH)
1/4" = 1'-0"

PROPOSED HALF-ROUND GUTTERS AND ROUND LEADERS

PROPOSED EXTERIOR LIGHT FIXTURES

PROPOSED ALTERATIONS:
STONE RESIDENCE
Block: 247
Lot: 3
14 Abbot Avenue
Ocean Grove, NJ 07756

SCALE: *Stephen LaRocca*
Stephen J. Carls, AIA
IN LIC # A308689

SHORE POINT ARCHITECTURE, PA
108 South Main Street, Ocean Grove, New Jersey 07756
P: 732.774.6900 F: 732.774.7250 www.shorepointarch.com

GUTTERS AND LIGHTING DIAGRAM
SCALE: AS SHOWN DRAWN: ABE

DATE	REVISION/SUBMISSION
09/15/23	ISSUED FOR BUILDING PERMIT
11/09/23	FIELD CHANGES-FOUND.
5/1/24	FIELD CHANGES-WINDOWS, SIDING, SITE WORK

JOB NUMBER
2023-21

Stone