


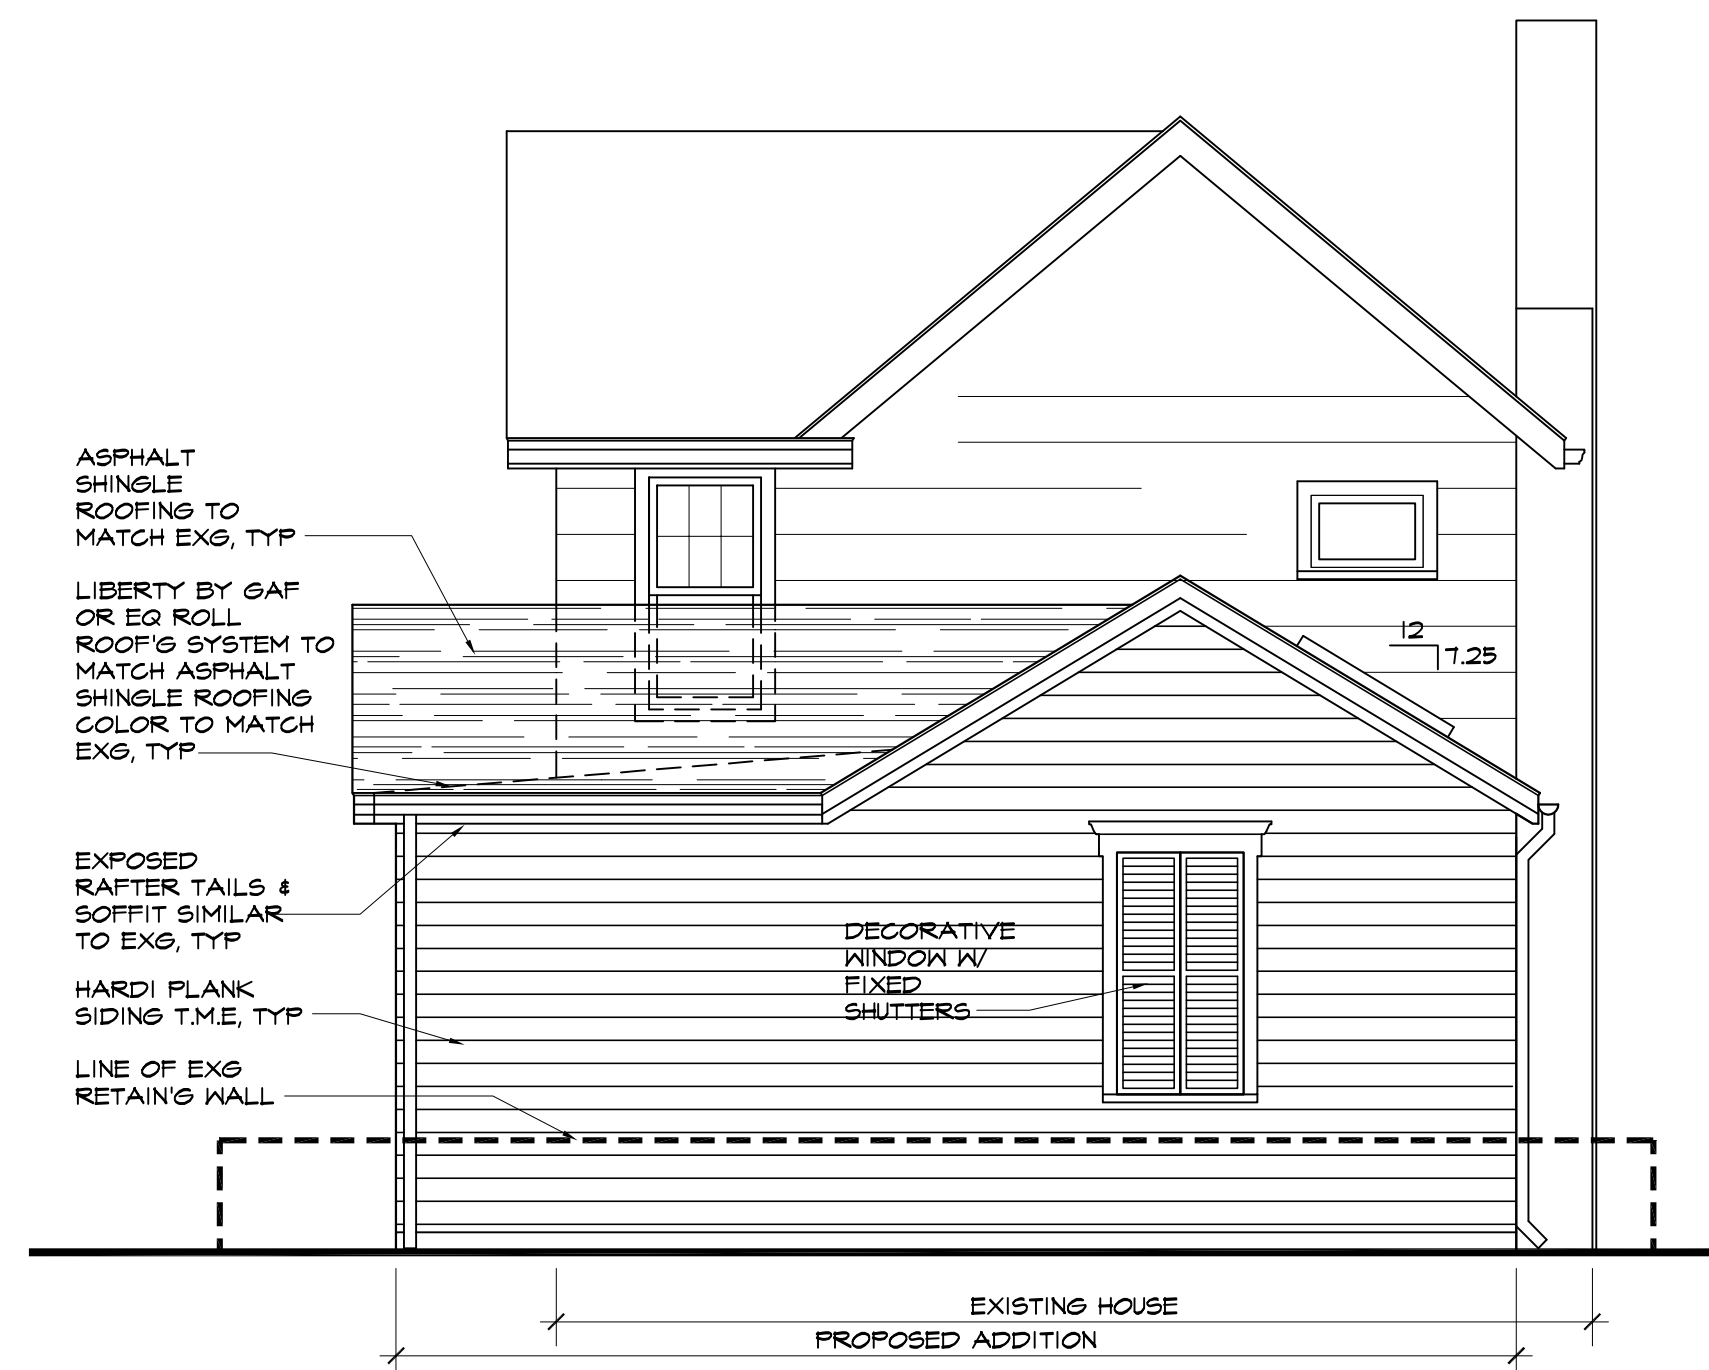

4 FRONT ELEVATION (ABBOTT AVENUE)
SCALE: 1/4" = 1'-0"



3 RIGHT SIDE ELEVATION (WHITEFIELD AVENUE)
SCALE: 1/4" = 1'-0"



2 REAR ELEVATION (NORTH)
SCALE: 1/4" = 1'-0"



1 LEFT SIDE ELEVATION (WEST)
SCALE: 1/4" = 1'-0"

Date Issued For Zoning Review:	04/08/25
Revised For HPC Application:	
Date Issued For Bid:	
Date Issued For Permit:	
Revisions:	

PLAN LEGEND	
	EXISTING CONSTRUCTION TO REMAIN
	EXISTING CONSTRUCTION TO DEMOLISHED AND REMOVED
	GWB PARTITION
	CONC. MASONRY UNIT CONSTRUCTION

Carol Young

YOUNG
ARCHITECTURE

122 Washington Street
Morristown, NJ
07960
tel: (973) 354-8033

NJ License No. 10883

HPC/ ZONING APPLICATION

Proposed Addition & Alteration:

GREVENITZ RESIDENCE

127 ABBOTT AVENUE
OCEAN GROVE
Township of Neptune
Monmouth County, NJ

BLOCK 220 LOT 10
Owner:
Curtis & Karen Grevenitz

Date: 04/08/25
Drawn By: LBW
Project No.: 22425

PAGE TITLE:
EXTERIOR ELEVATIONS

SCALE: AS NOTED

DRAWING NO. **A-2**

SHEET 2 OF 2