


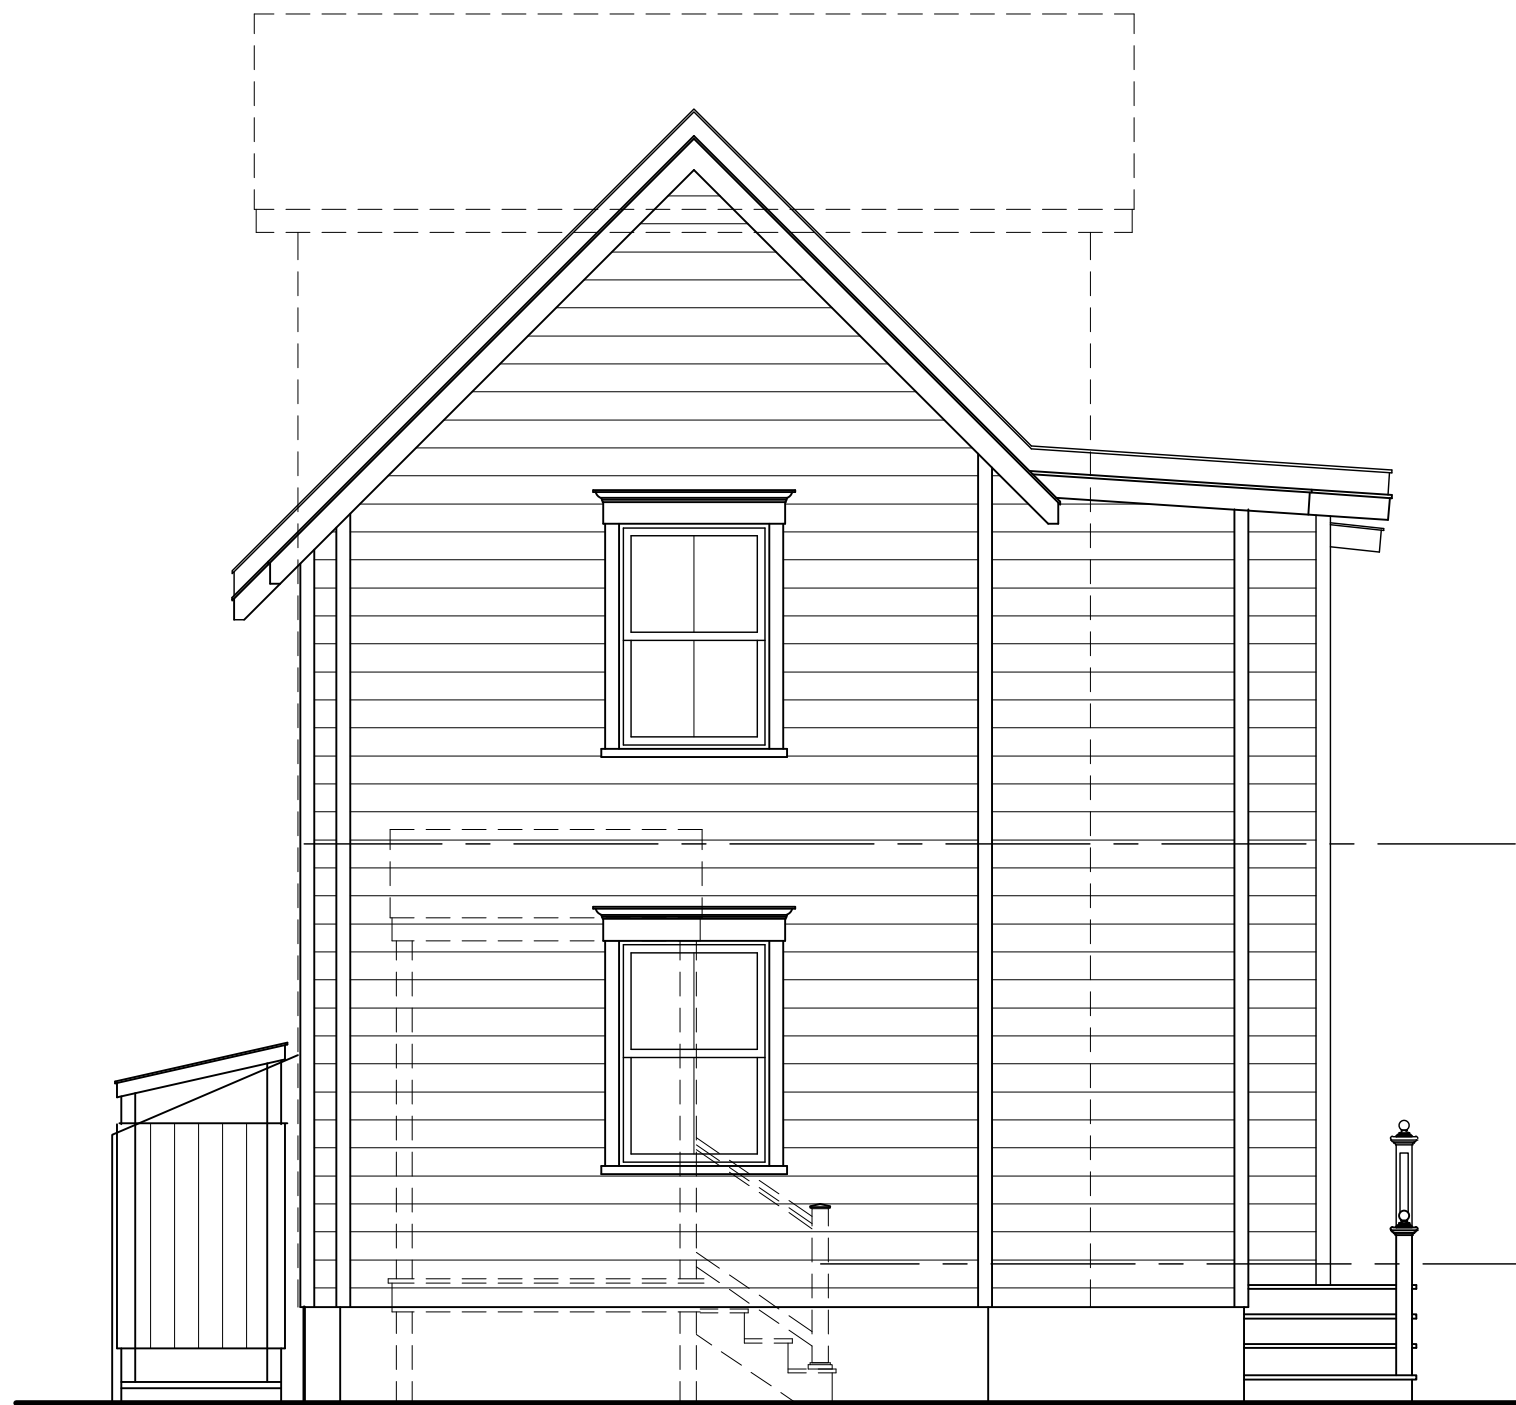

**SOUTH ELEVATION -
EXISTING & PROPOSED**
1/4" = 1'-0"




**WEST ELEVATION -
EXISTING & PROPOSED**
1/4" = 1'-0"




**NORTH ELEVATION -
EXISTING & PROPOSED**
1/4" = 1'-0"



**EAST ELEVATION -
EXISTING & PROPOSED**
1/4" = 1'-0"

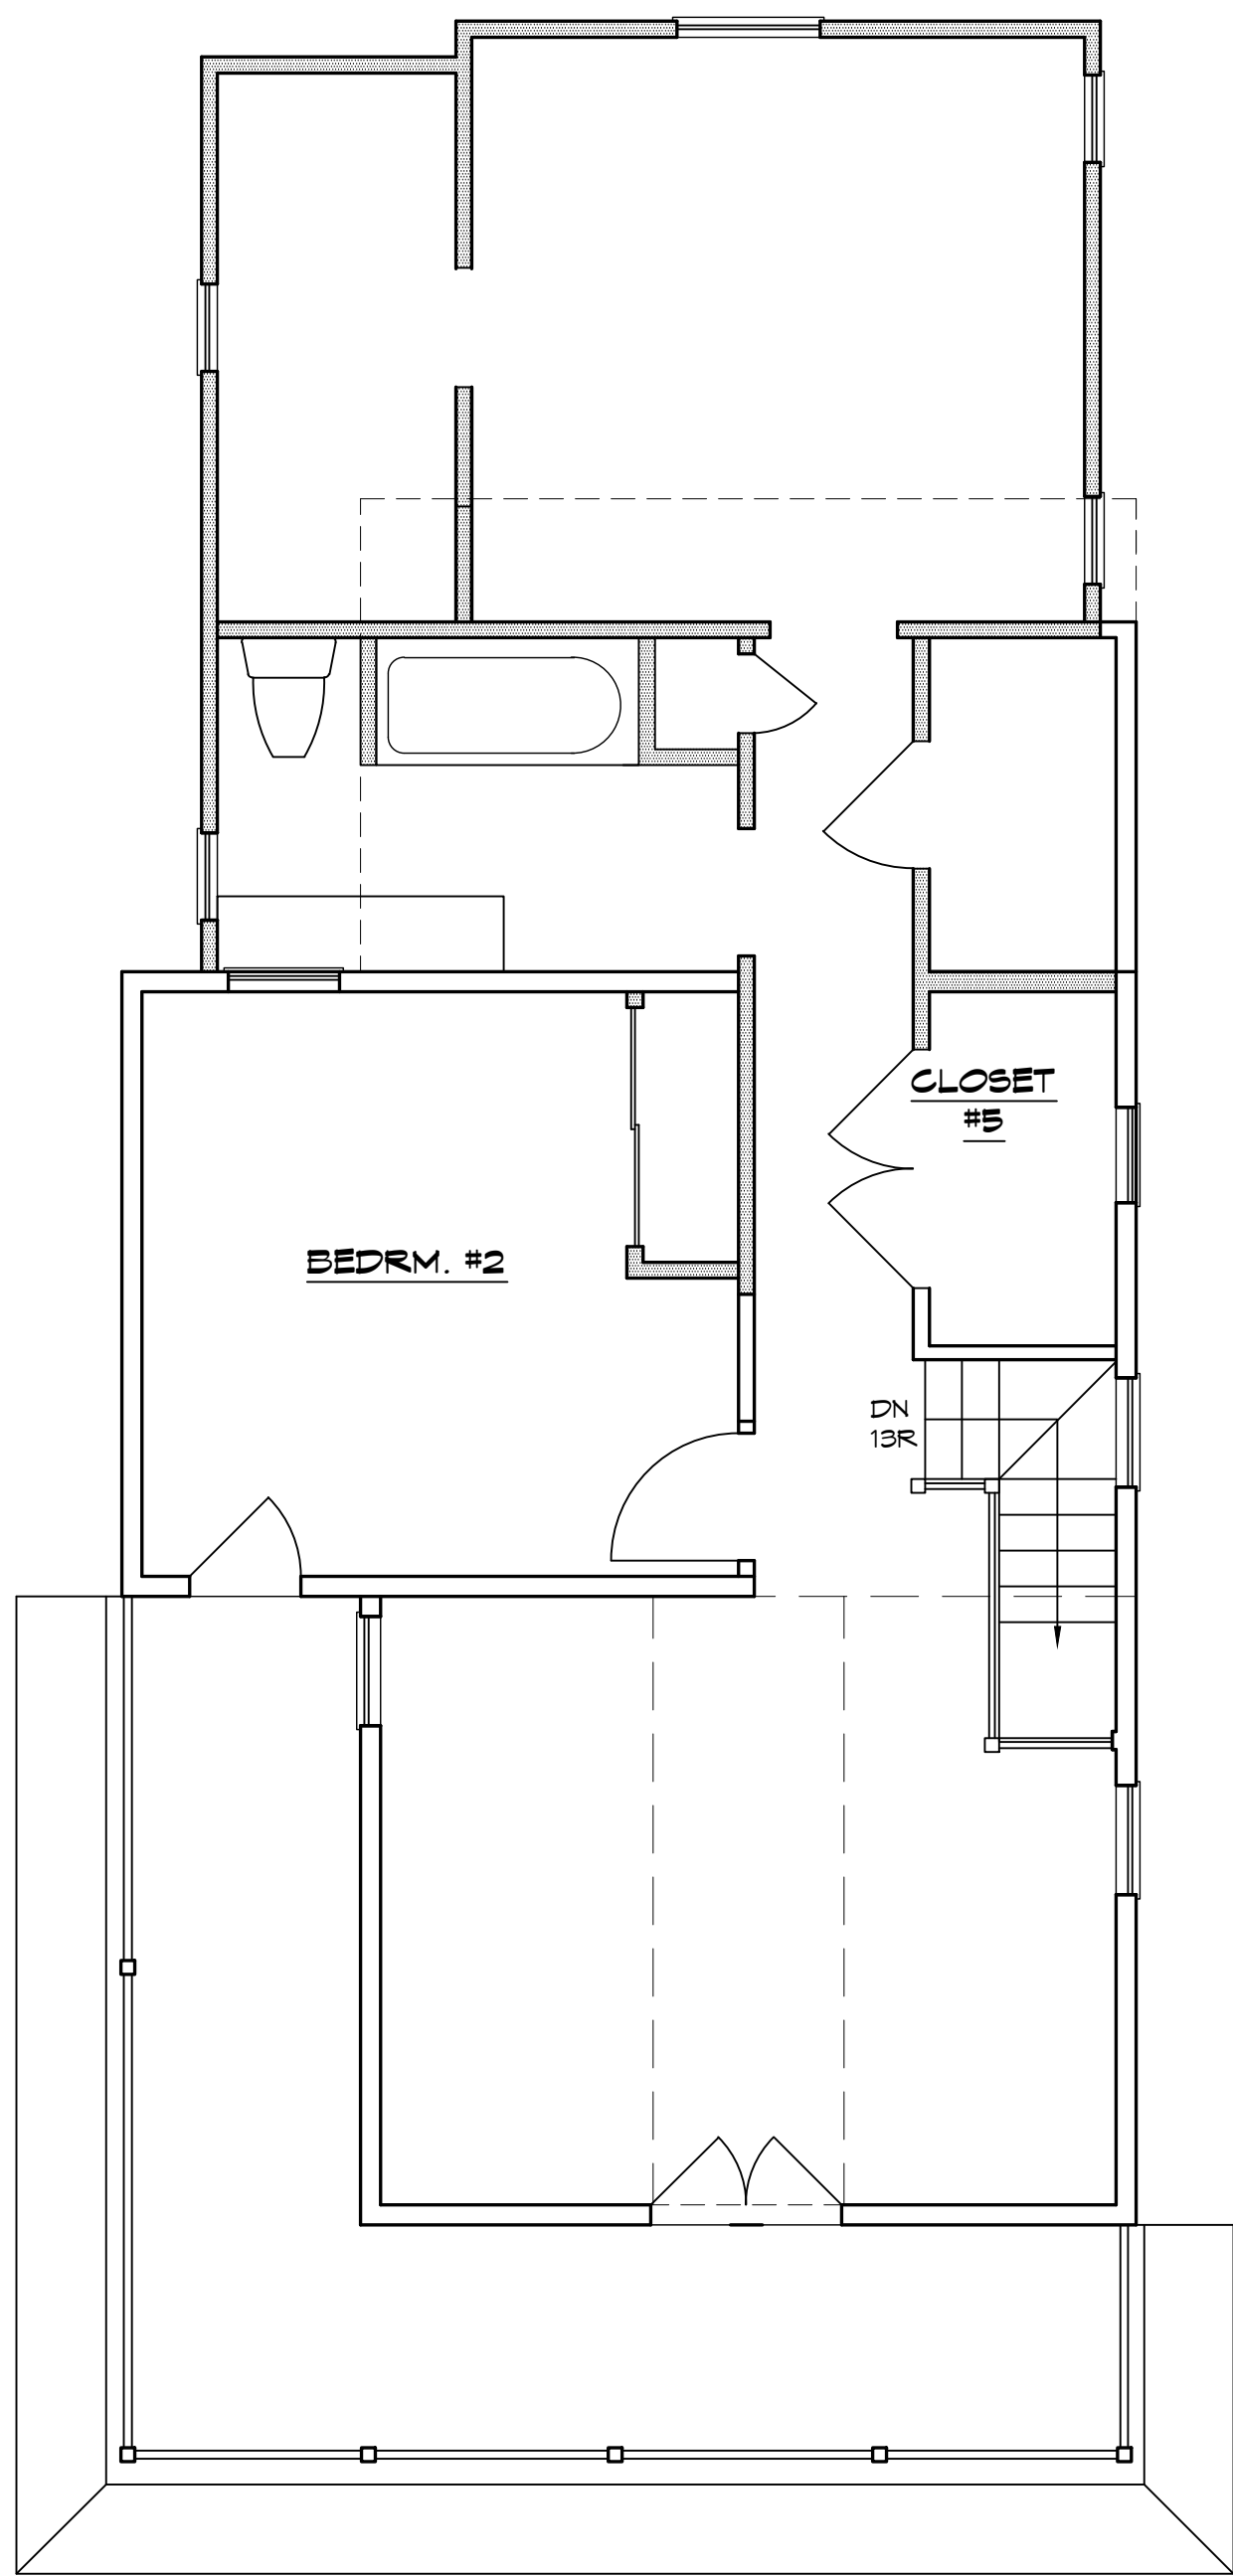

**SECOND FLOOR PLAN -
EXISTING & PROPOSED**
1/4" = 1'-0"

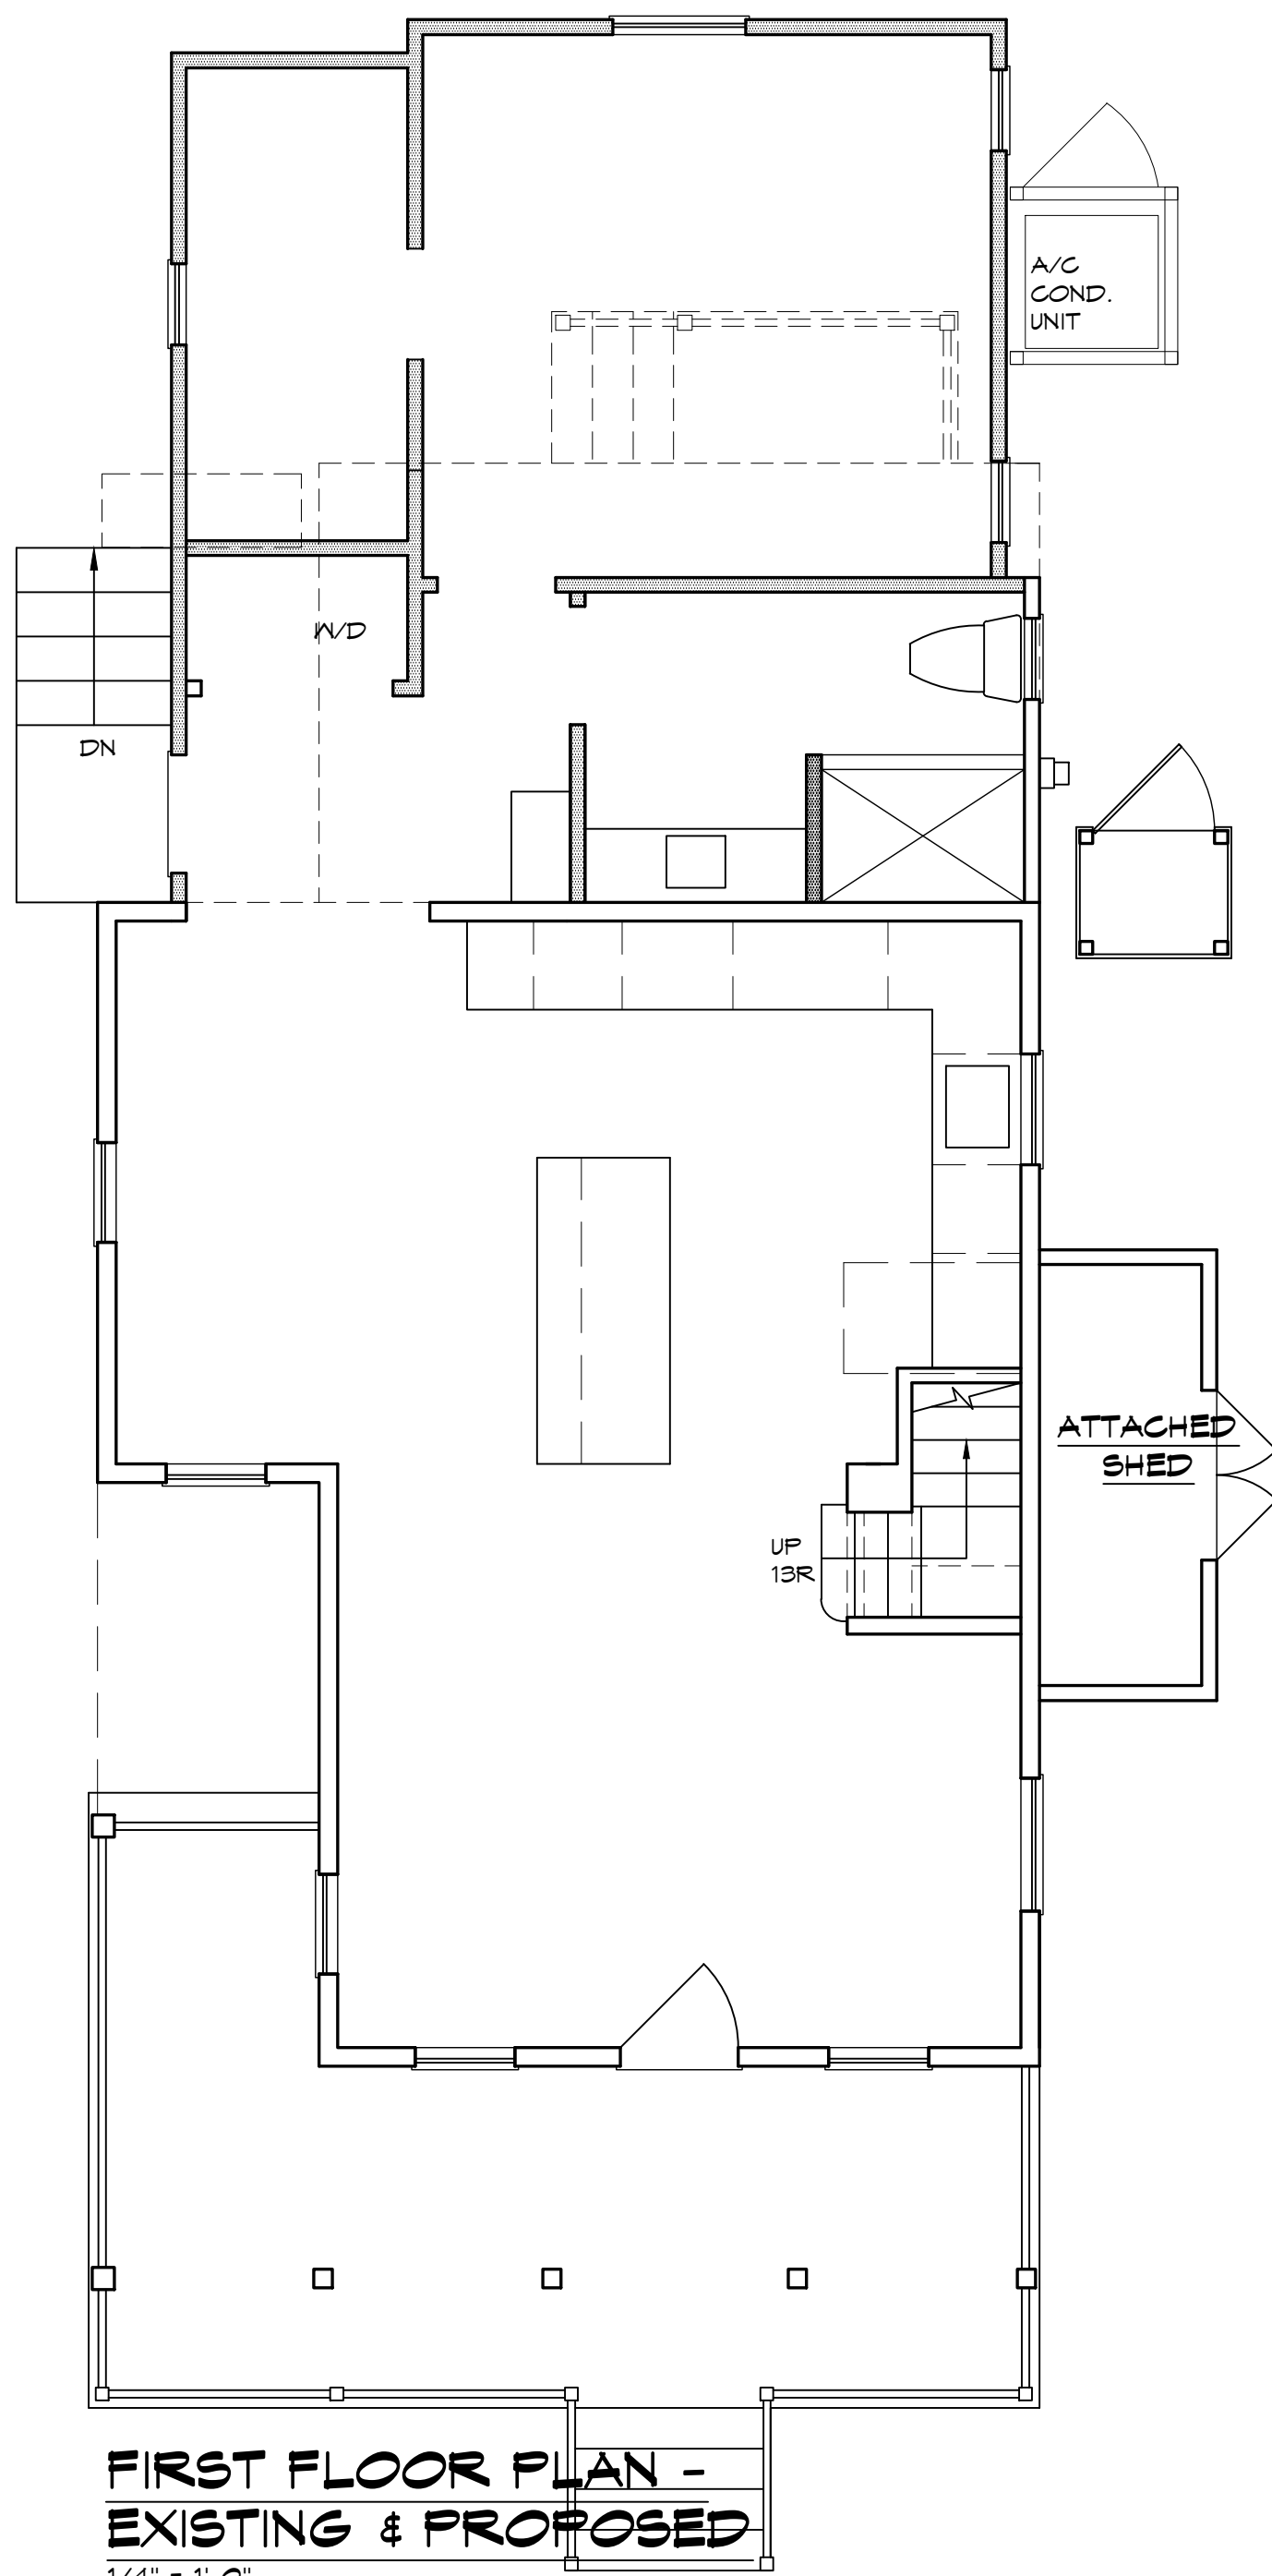

**FIRST FLOOR PLAN -
EXISTING & PROPOSED**
1/4" = 1'-0"

Anthony J. Ercolino, AIA NJ, RA, Lic. No. 12135 N.C.A.R.B. Cert. No. 43364	
PASSMAN ERCOLINO Architects, P.C.	
1320 Alaire Avenue, Ocean, New Jersey 07712 Ph. 732-531-9709 Fax. 732-531-9706	
Donald J. Passman, AIA NJ, RA, Lic. No. 08897 P.I. RA, Lic. No. 03227-B Md. RA, Lic. No. 5432 N.C.A.R.B. Cert. No. 33616	
ADDITIONS AND ALTERATIONS TO THE RESIDENCE OF: MR. & MRS. W. EGNER 50 CLARK AVENUE OCEAN GROVE, NEW JERSEY LOT: 14 BLOCK: 266	
FLOOR PLANS & ELEVATIONS - PROPOSED WITH EXISTING & DEMOLITION	
COMM. No. • 24.055 DWN BY • DM CHK BY • DJP REVISED •	
DATE • 5 / 19 / 25 PHASE • HPC - Demo	
A-6	
DWG • 6 OF • 6	