



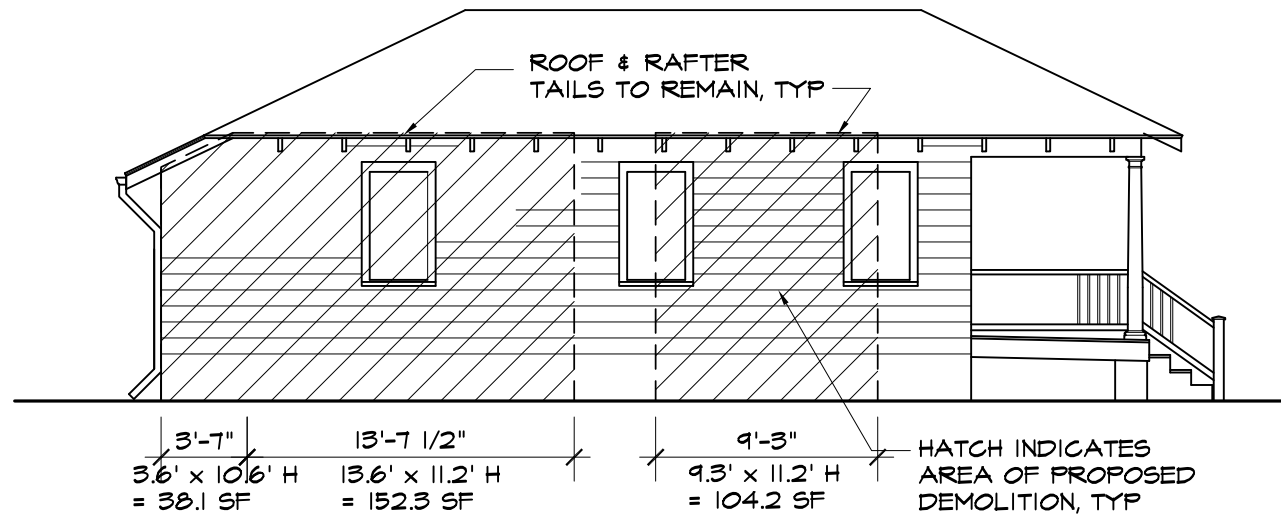


LEFT SIDE ELEVATION



FRONT ELEVATION

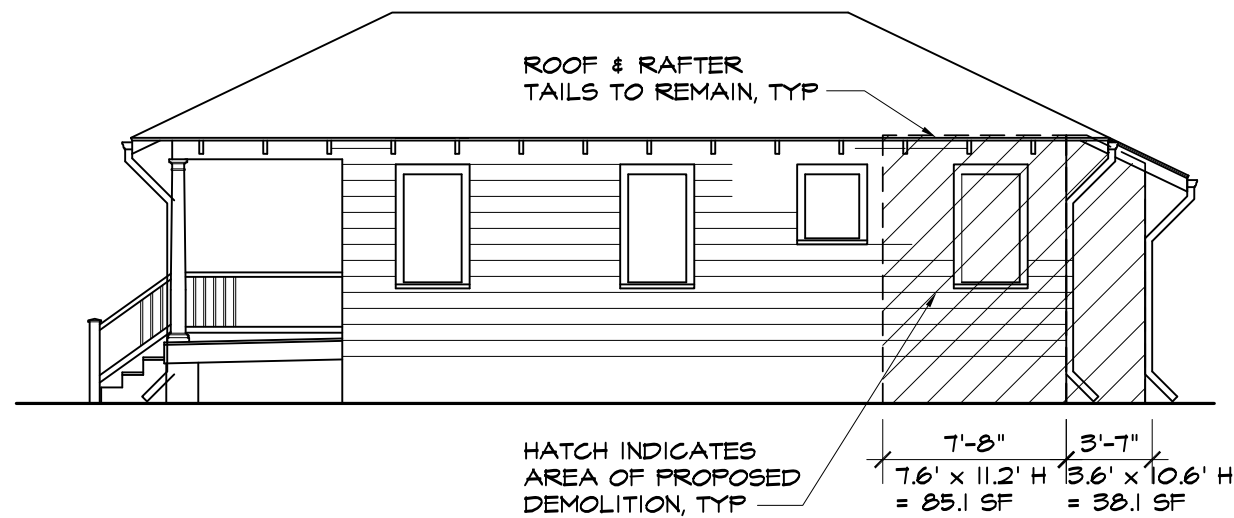

RIGHT SIDE ELEVATION

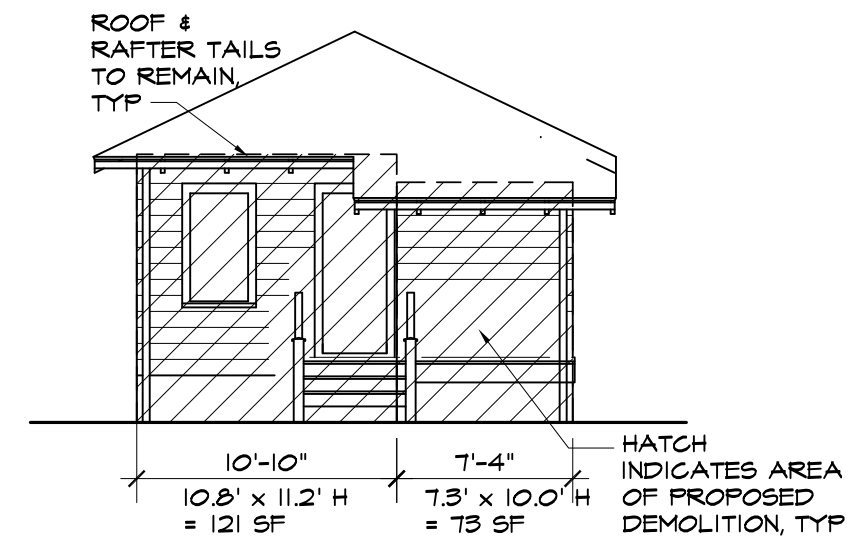

REAR ELEVATION

① ELEVATION DIAGRAMS - PROPOSED DEMOLITION
SCALE: 1/8" = 1'-0"

Date: JULY 29, 2025

Project No.: 22504

Drawing Title: Exist'g Elevations - Prop'D Demol'n

Sheet No.: D-SK3

TAMPELLINI RESIDENCE

124 Abbott Avenue
Ocean Grove, Township of Neptune, NJ
Block 240 Lot 2

Carolyn

122 Washington Street
Morristown, NJ
07960
tel: (973) 359-8033
NJ License No. 10883

YOUNG
ARCHITECTURE