


USER: P:\PROJECTS\2024\240314_01_001\240314_01_001_001.dwg



ISSUE	DATE	BY	DESCRIPTION
1	04/24/21	PC	AERIAL EXHIBIT

NOT APPROVED FOR CONSTRUCTION

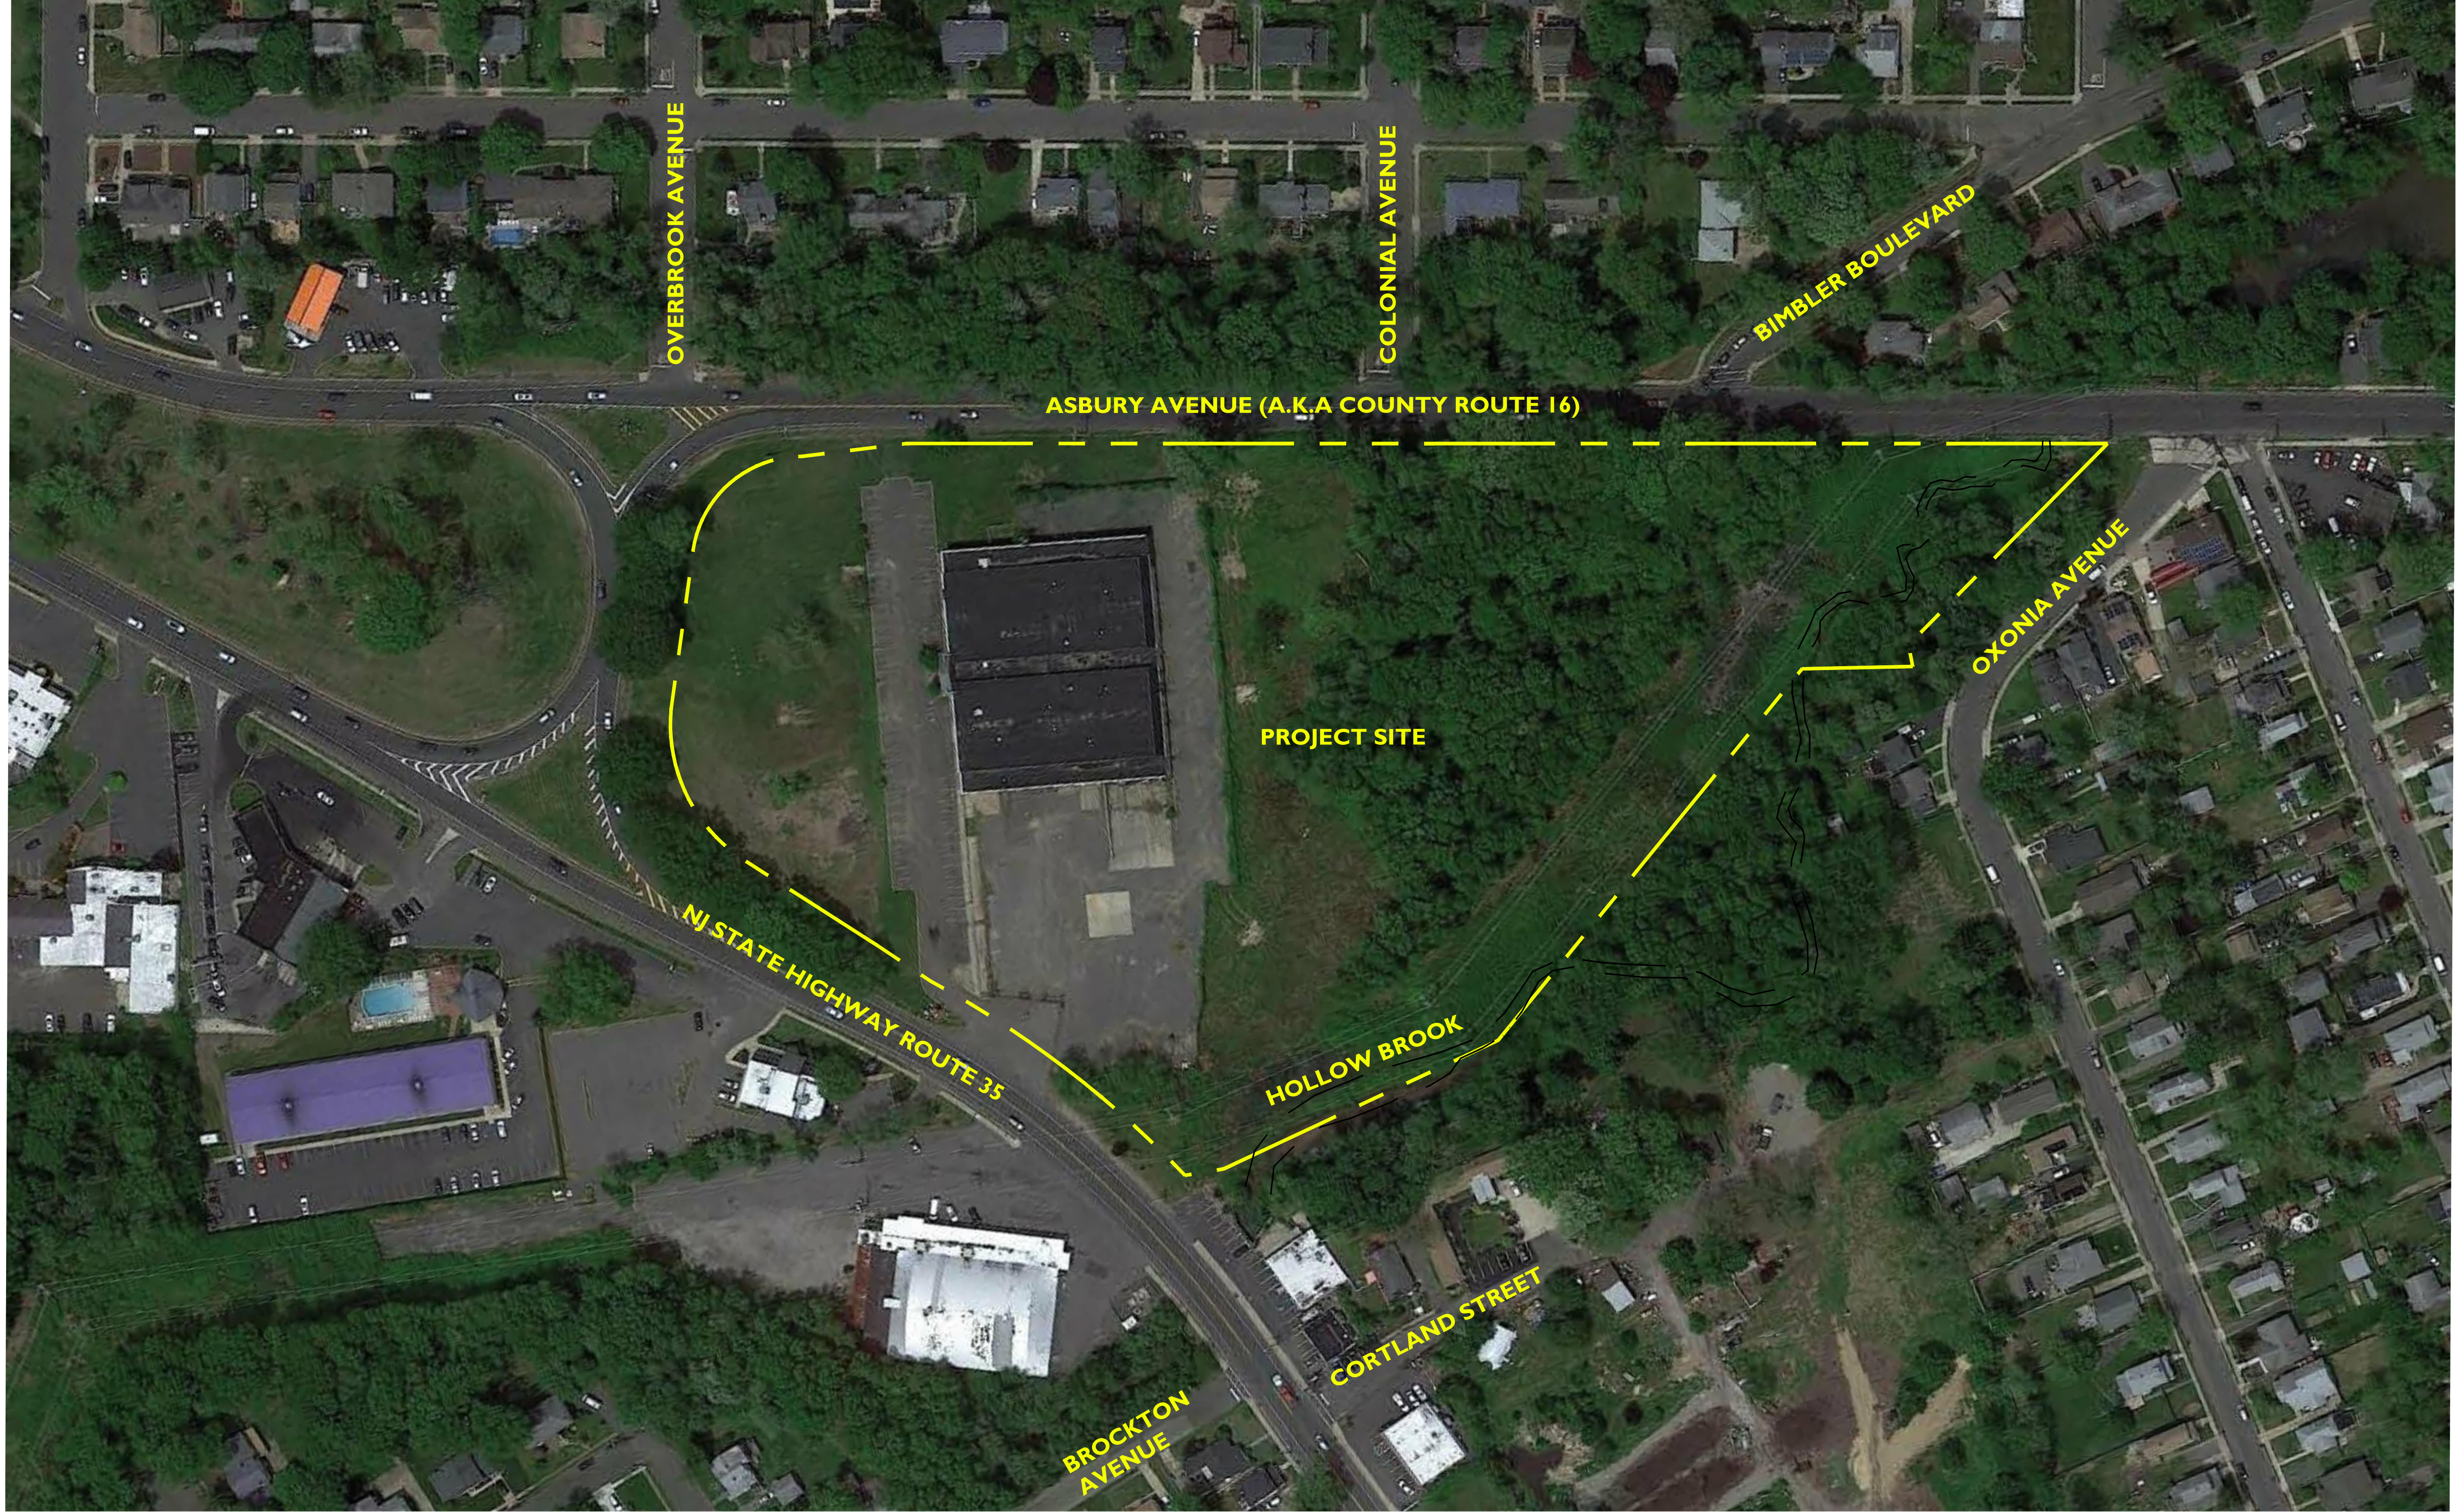

Rutherford, NJ · New York, NY · Boston, MA
Princeton, NJ · Tampa, FL · Detroit, MI
www.stonefielddg.com
15 Spring Street, Princeton, NJ 08542
Phone 609.362.6900

PRELIMINARY & FINAL MAJOR SITE PLANS

M&M NEPTUNE, LLC

PROP IMPROVEMENTS

BLOCK 701, LOT 1 (TAX MAP SHEET 7)
704 N.J. ROUTE 35
TOWNSHIP OF NEPTUNE
MONMOUTH COUNTY, NEW JERSEY

JEFFREY A. MARTELL, P.E.
NEW JERSEY LICENSE No. 47290
LICENSED PROFESSIONAL ENGINEER



SCALE: 1" = 80' PROJECT ID: PRI-200142

TITLE:
OVERALL AERIAL EXHIBIT

DRAWING:
A-1