


1 PROPOSED FLOOR PLAN
SCALE: 1/4" = 1'-0"

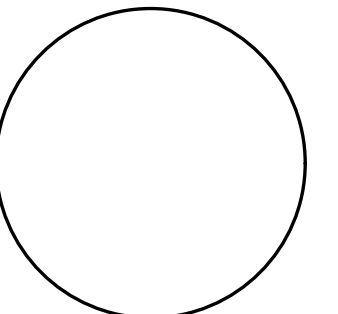

Gary Kliesch
A.I.A., N.C.A.R.B., N.J.C.I.D.


NJ: AI 13332	CT: ARI 0009367
NY: 025619	PA: RA-015112-B
FL: AR95782	DE: S5-0007785
WI: 11190-5	D.C.: ARC101938
MD: 14129	MI: 1301064135
SC: 8935	IN: AR12200158
GA: RA 013883	MA: 10610
VA: 401016373	WV: 4569
NC: 11736	IL: 001.023586
NH: 04487	TX: 30377
AL: 9035	IA: ARC08262
NJCID: 21ID00025000	TN: 107813

No.	Date	Drawing Issues / Revisions

PROPOSED BUILDING FOR
QuickChek
AT
NJ-35
NEPTUNE, NJ 07753


Drawing Title:
PROPOSED FLOOR PLAN

Date: 08/07/2023	Dwg No. A
Drawn By: A.T.	1
Checked By: O.Y.	
Job No: 23-300	1 of 4

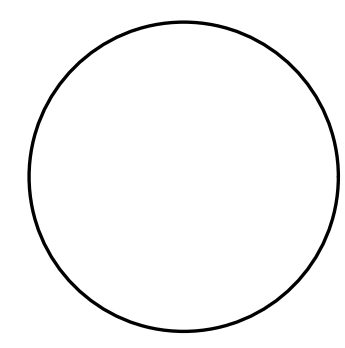


Gary Kliesch
A.I.A., N.C.A.R.B., N.J.C.I.D.

NJ: AI 13332	CT: ARI.0009367
NY: 025619	PA: RA-015112-B
FL: AR95782	DE: S5-0007765
WI: 11190-5	D.C.: ARC101938
MD: 14129	MI: 1301064135
SC: 8935	IN: AR12200158
GA: RA 013883	MA: 10610
VA: 401016373	WV: 4569
NC: 11736	IL: 001023586
NH: 04487	TX: 30377
AL: 9035	IA: ARC08262
N.J.C.I.D.: 21D00025000	TN: 107813

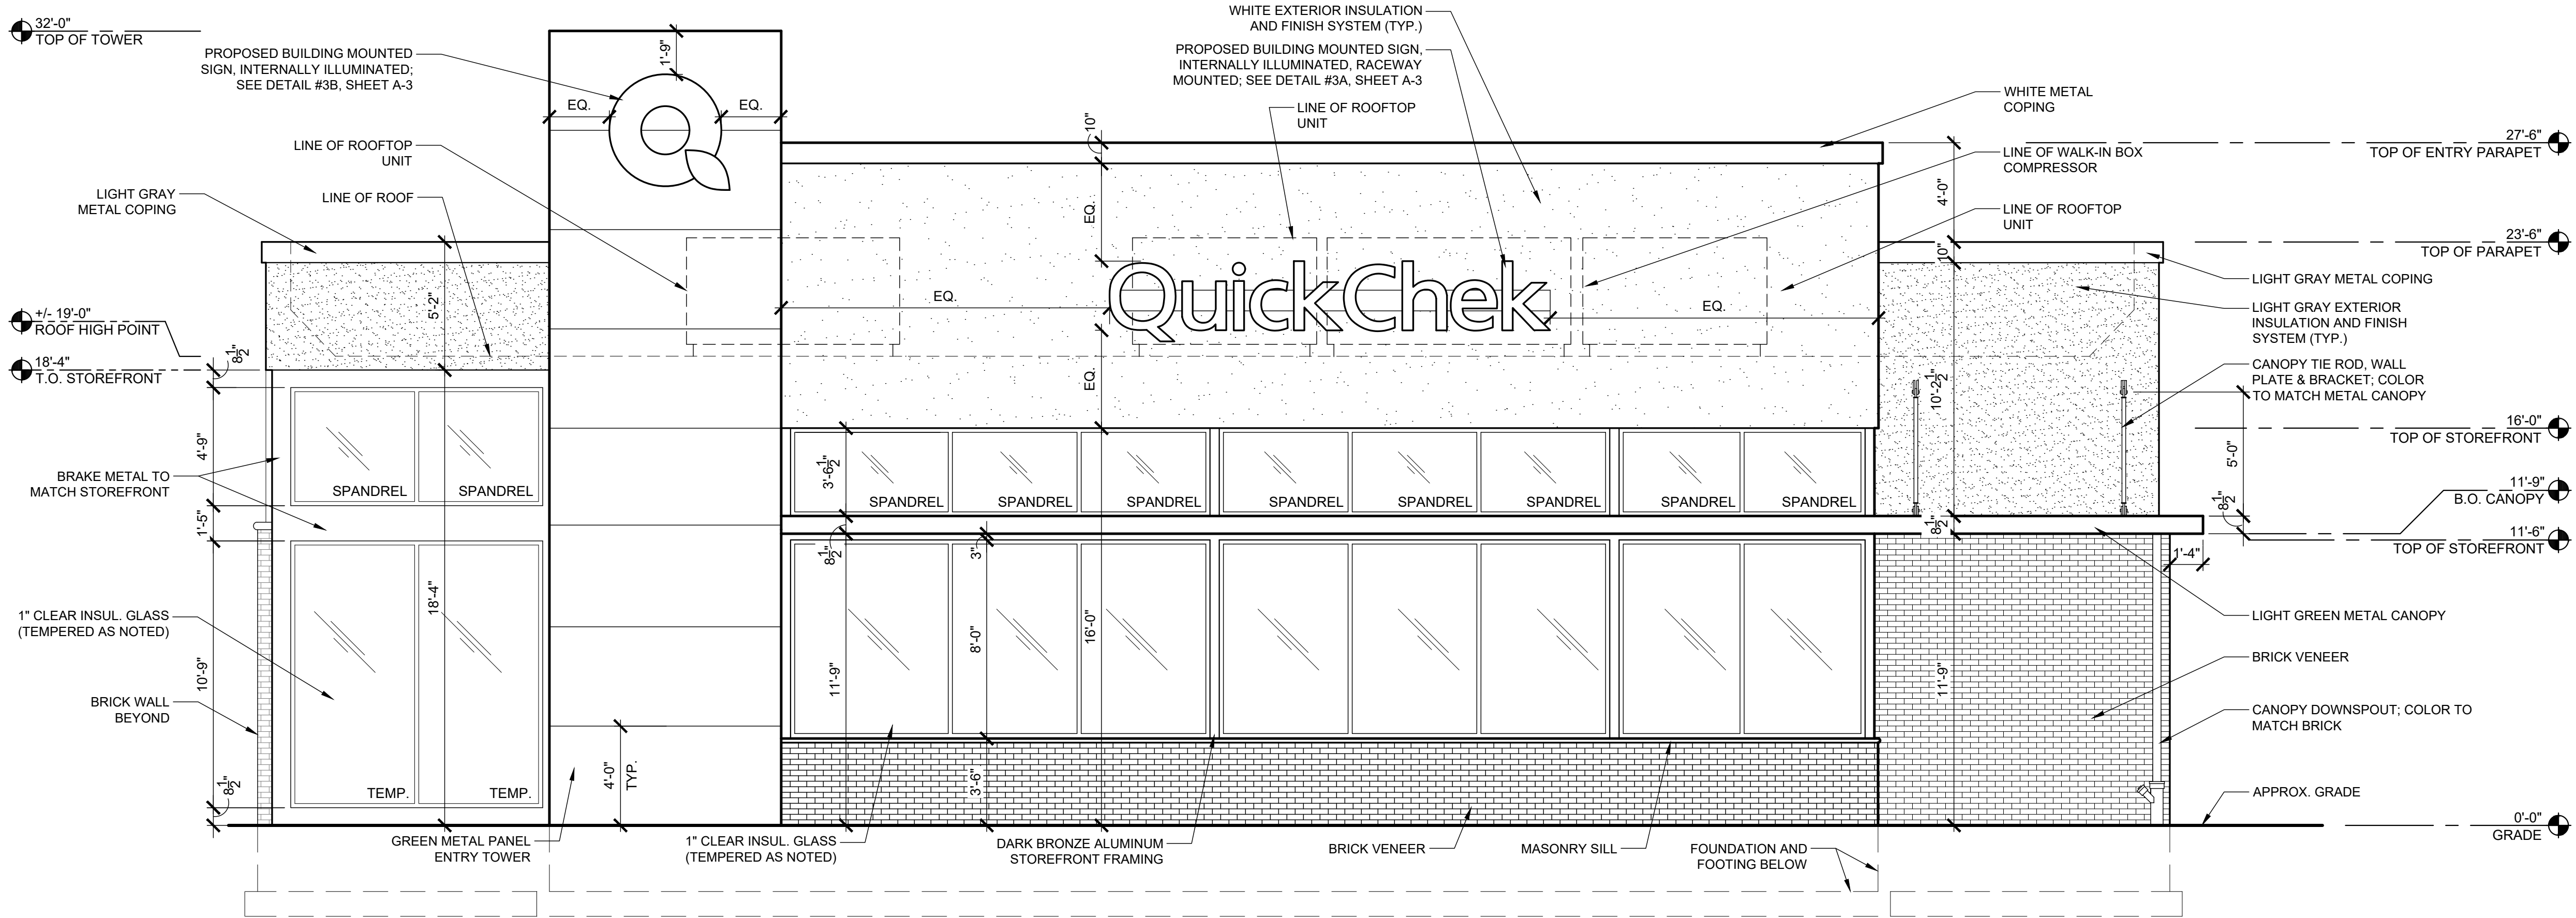

1 PROPOSED SOUTH ELEVATION (NJSH Route 35)
SCALE: 1/4" = 1'-0"

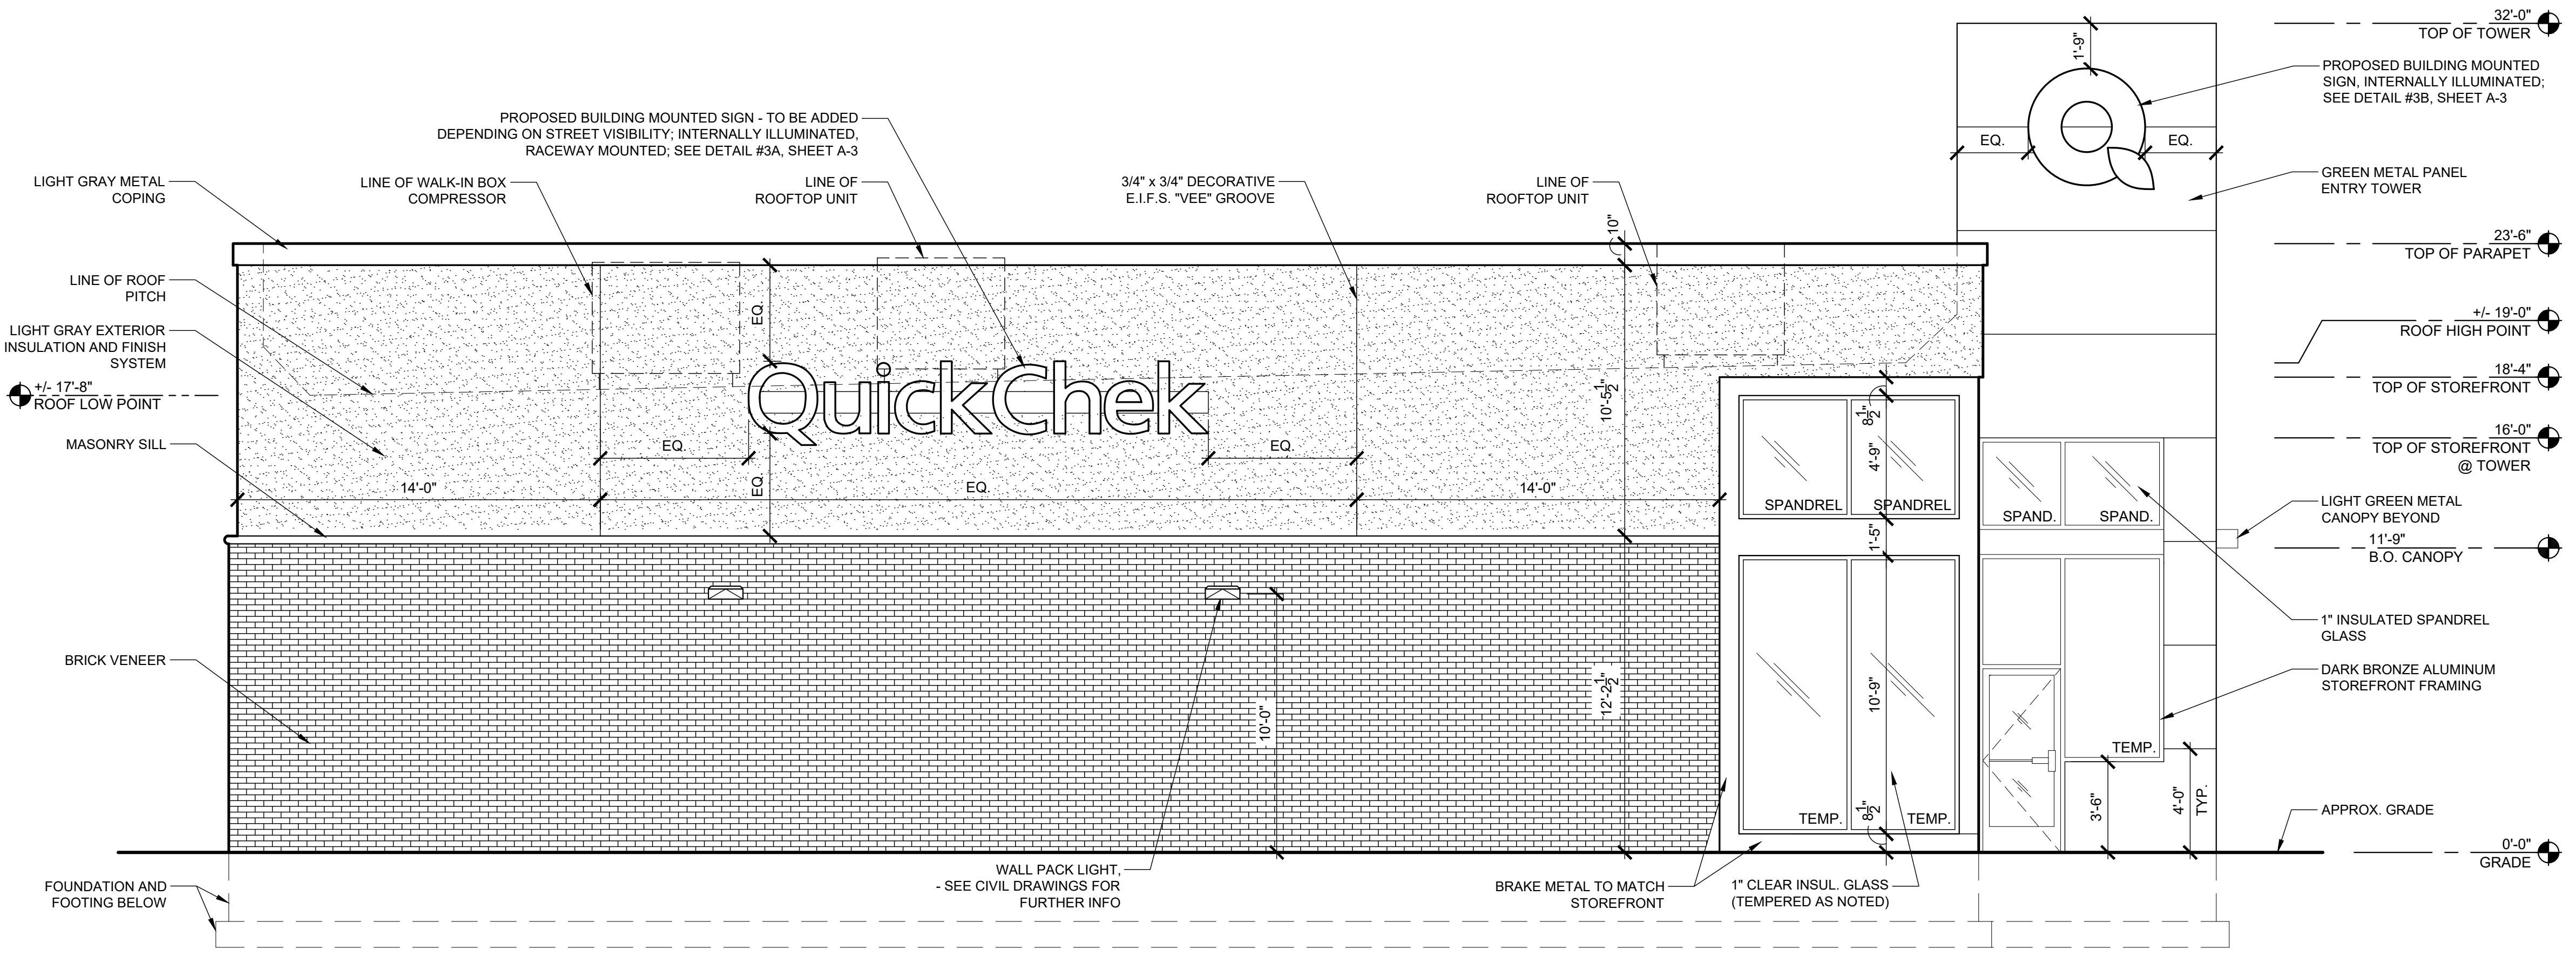


2 PROPOSED WEST ELEVATION
SCALE: 1/4" = 1'-0"

Date	No.	Description / Revisions

PROPOSED BUILDING FOR
QuickChek
AT
NJ-35
NEPTUNE, NJ 07753


Drawing Title:
PROPOSED SOUTH AND WEST
ELEVATIONS

Date: 08/07/2023	Dwg No. A 2
Drawn By: A.T.	
Checked By: O.Y.	
Job No: 23-300	2 of 4

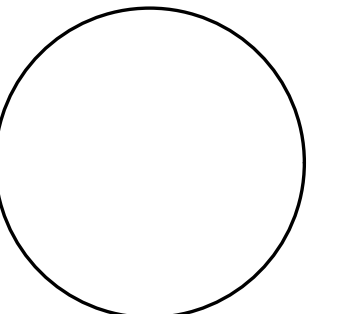


Gary Kliesch
A.I.A., NCARB, NJCID


NJ: AI 13332	CT: ARI.0009367
NY: 025619	PA: RA-015112-B
FL: AR95782	DE: SS-0007785
WI: 11190-5	D.C.: ARC101938
MD: 14129	MI: 1301064135
SC: 8935	IN: AR12200158
GA: RA 013883	MA: 10610
VA: 401016373	WV: 4569
NC: 11736	IL: 001.023586
NH: 04487	TX: 30377
AL: 9035	IA: ARC08262
NJCID: 21D00025000	TN: 107813

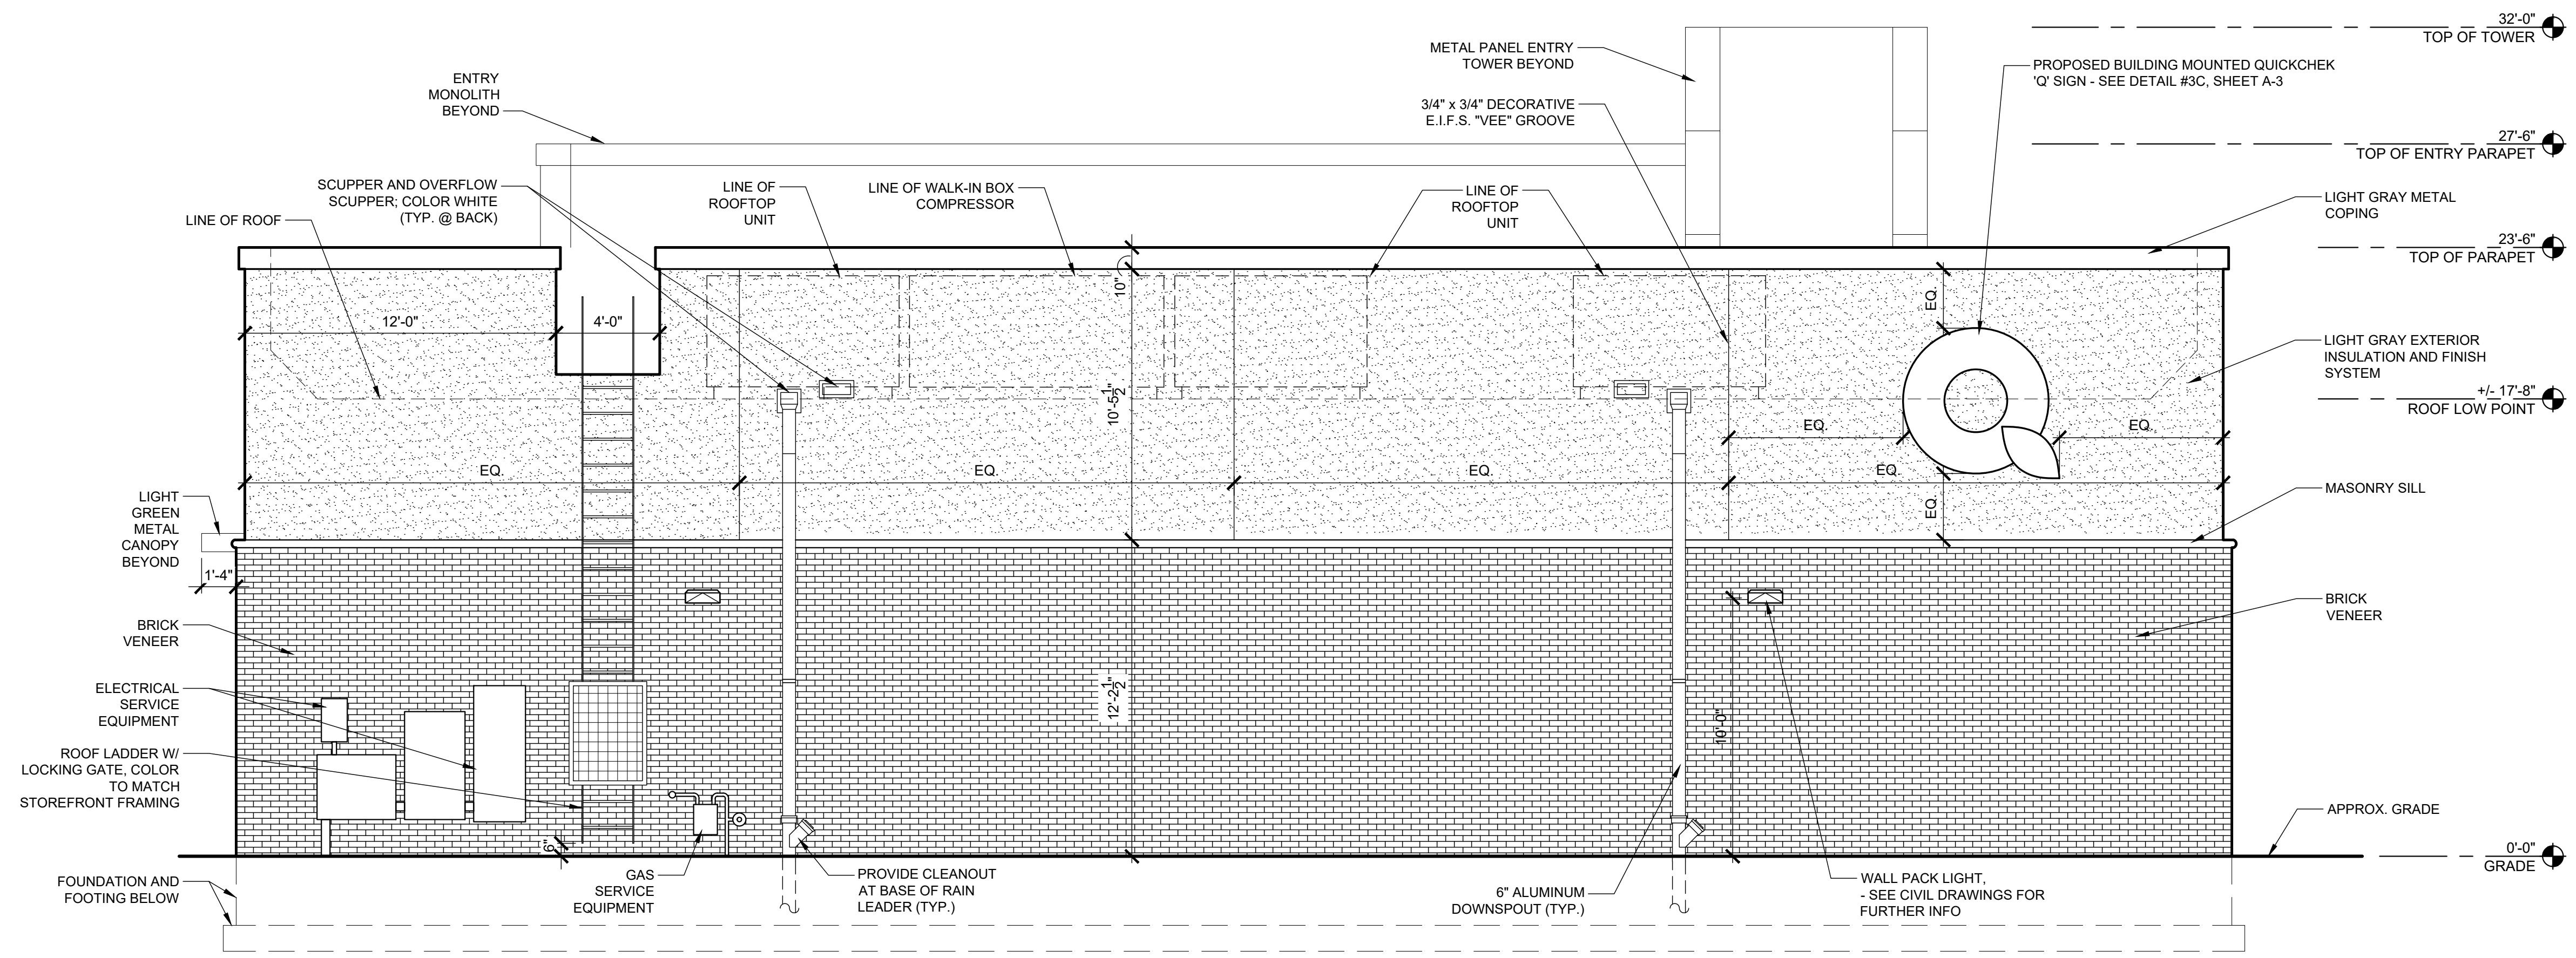


1 PROPOSED NORTH ELEVATION
SCALE: 1/4" = 1'-0"

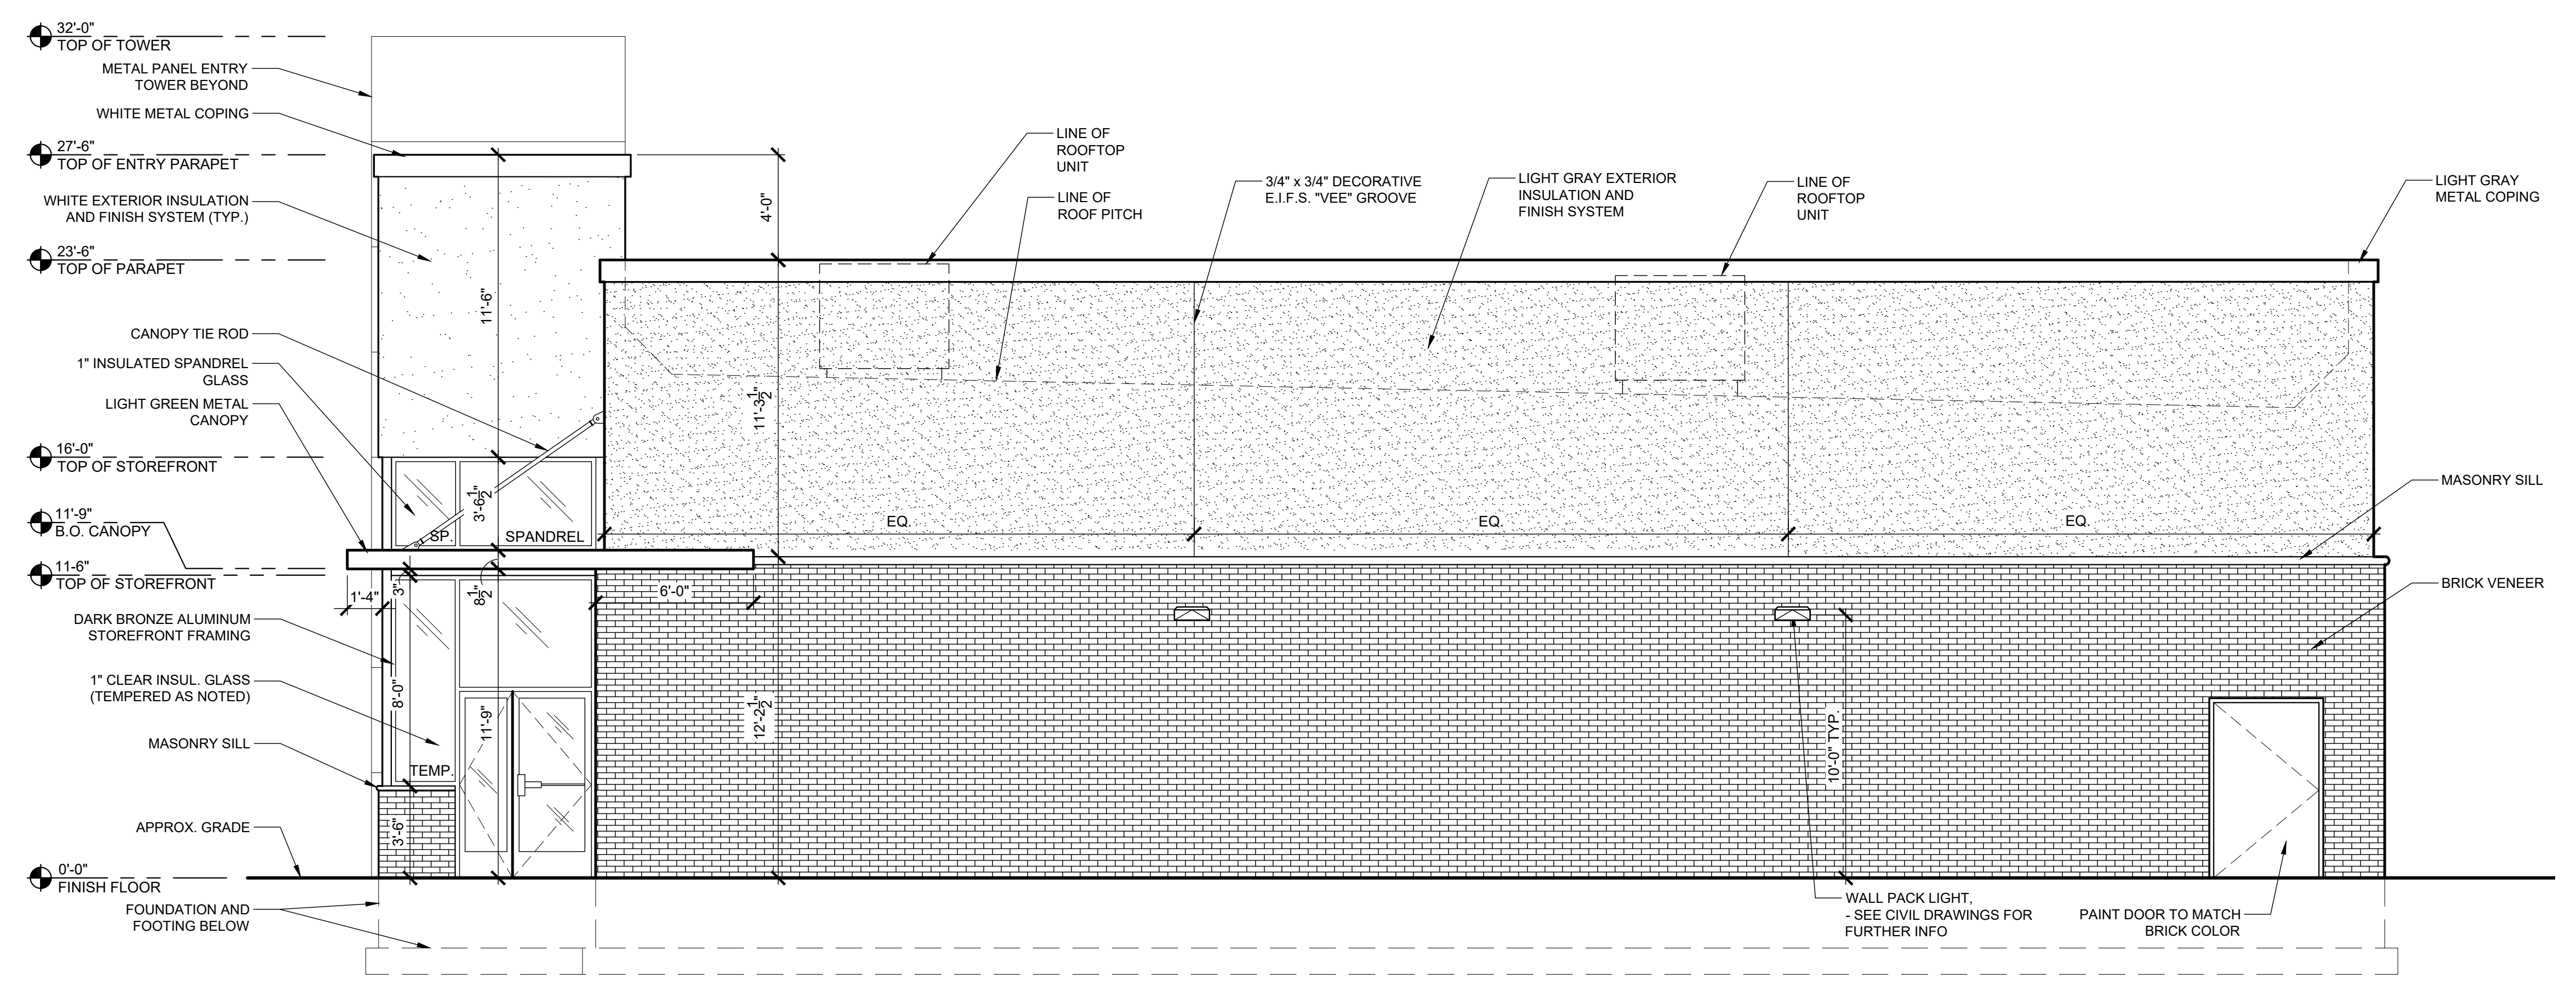


2 PROPOSED EAST ELEVATION
SCALE: 1/4" = 1'-0"

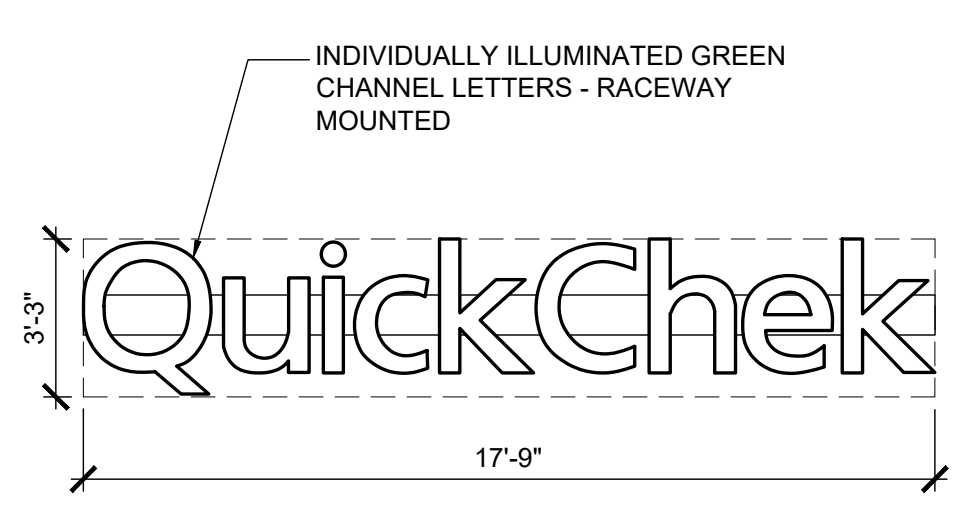

A

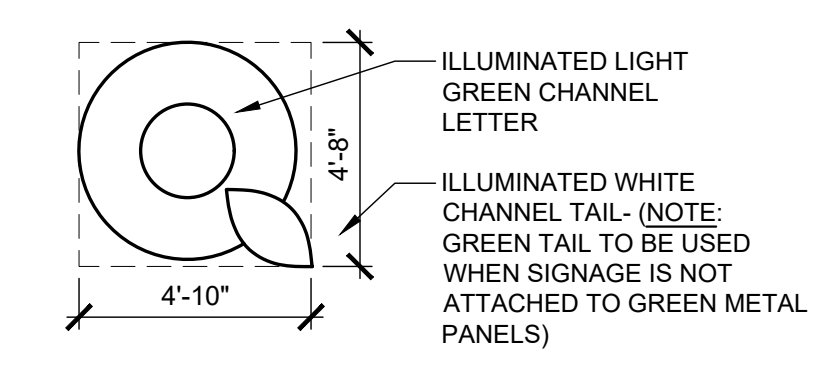

B

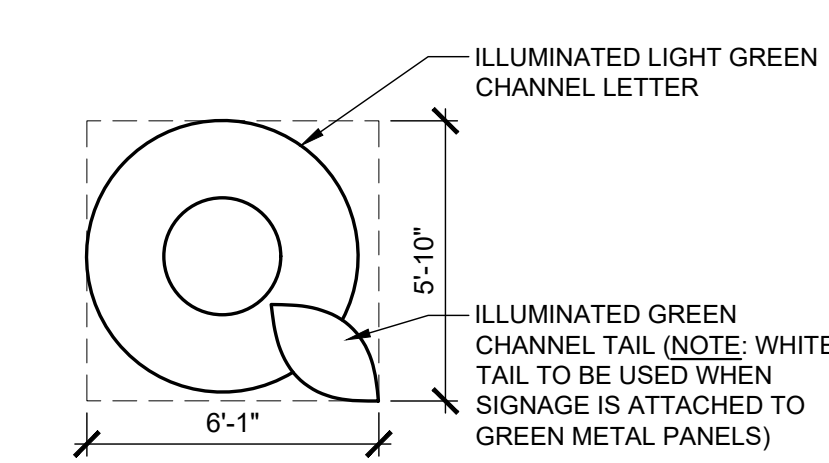

C

3 BUILDING SIGNAGE DETAILS
SCALE: 1/4" = 1'-0"


Date	
Drawing Issues / Revisions	
No.	

PROPOSED BUILDING FOR

AT
NJ-35
NEPTUNE, NJ 07753


Drawing Title:
PROPOSED NORTH AND EAST
ELEVATIONS, SIGNAGE DETAILS

Date:	Dwg No.
08/07/2023	A
Drawn By:	3
A.T.	
Checked By:	
O.Y.	
Job No:	3 of 4
23-300	

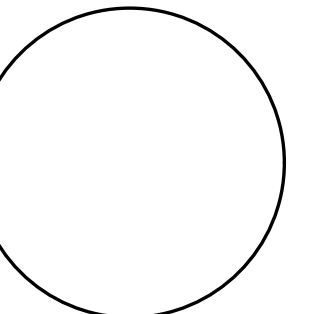


Gary Kliesch
A.I.A., N.CARB, N.J.CID

NJ: AI 13332	CT: ARI.0009367
NY: 025619	PA: RA-015112-B
FL: AR95782	DE: S5-0007765
WI: 11190-5	D.C.: ARC101938
MD: 14129	MI: 1301064135
SC: 8935	IN: AR12200158
GA: RA 013883	MA: 10610
VA: 401016373	WV: 4569
NC: 11736	IL: 001.023586
NH: 04487	TX: 30377
AL: 9035	IA: ARC08262
NJCID: 21ID00025000	TN: 107813

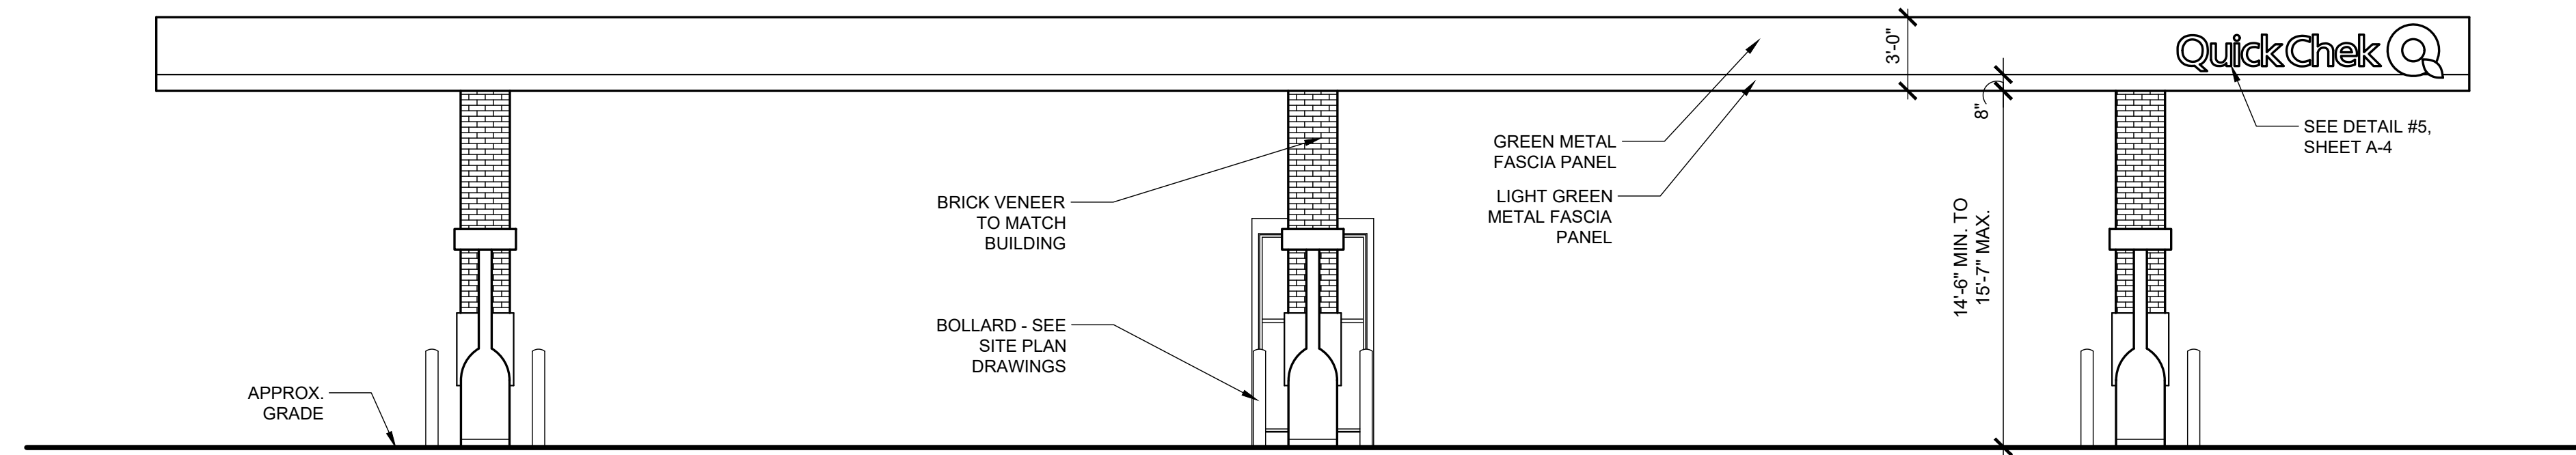


1 GAS CANOPY SOUTH ELEVATION (NJSH Route 35)

SCALE: 3/16" = 1'-0"

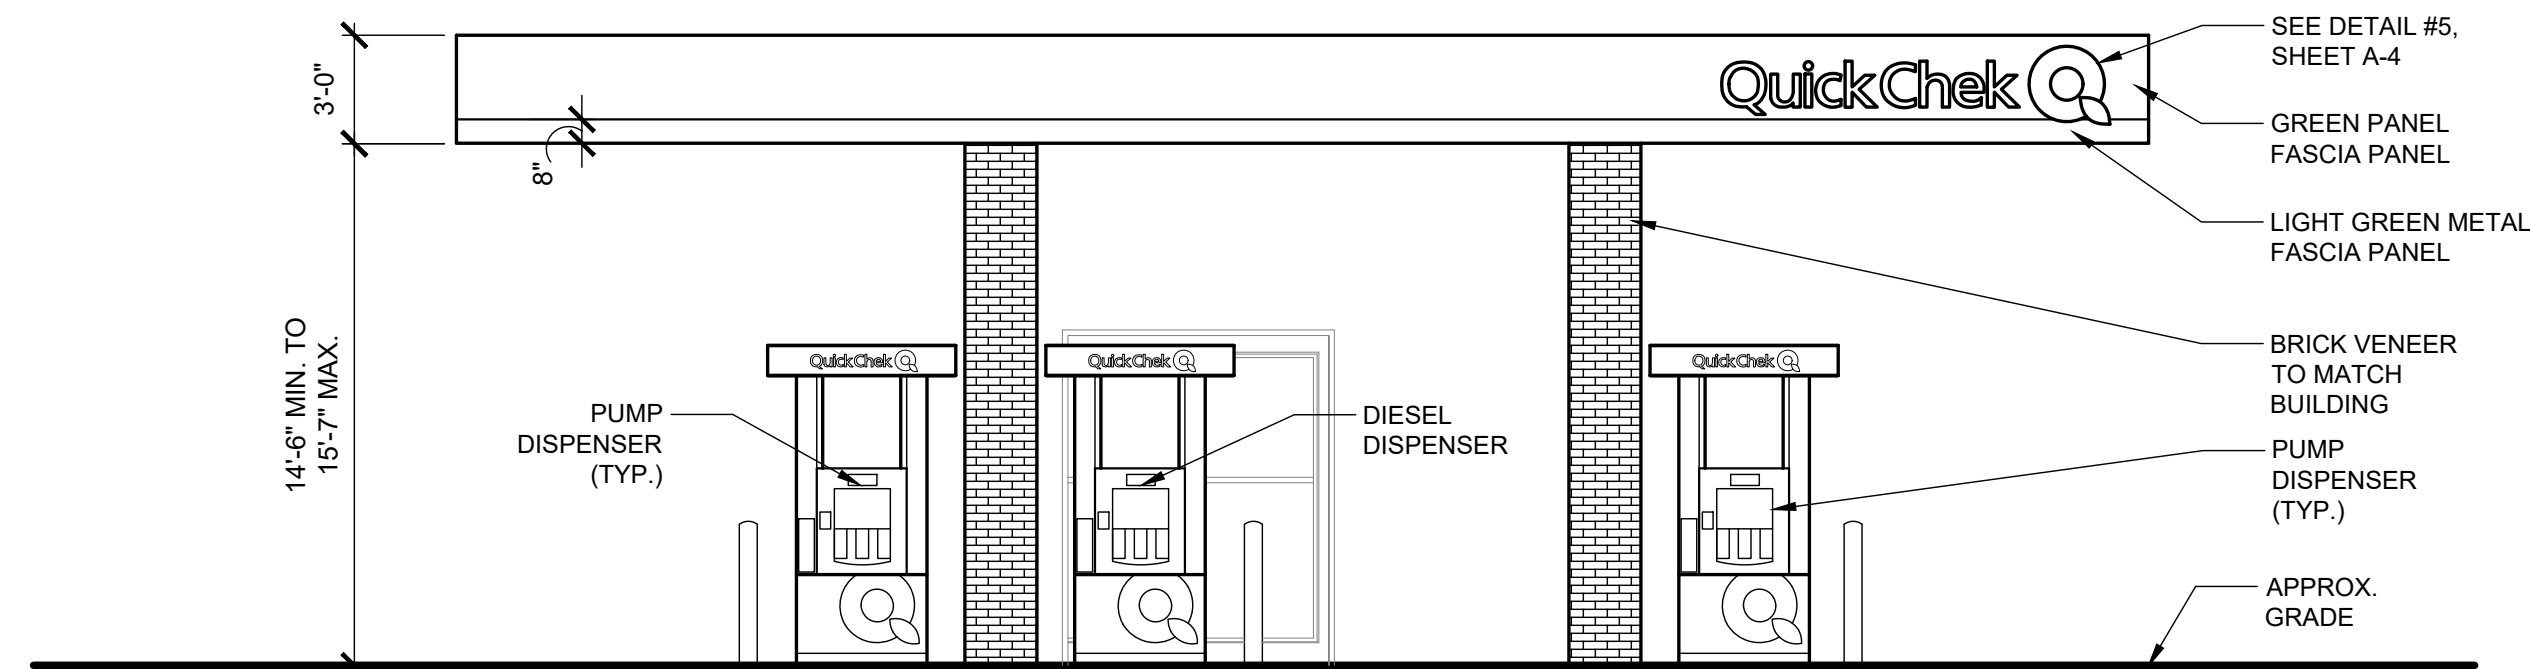


2 GAS CANOPY WEST ELEVATION

SCALE: 3/16" = 1'-0"

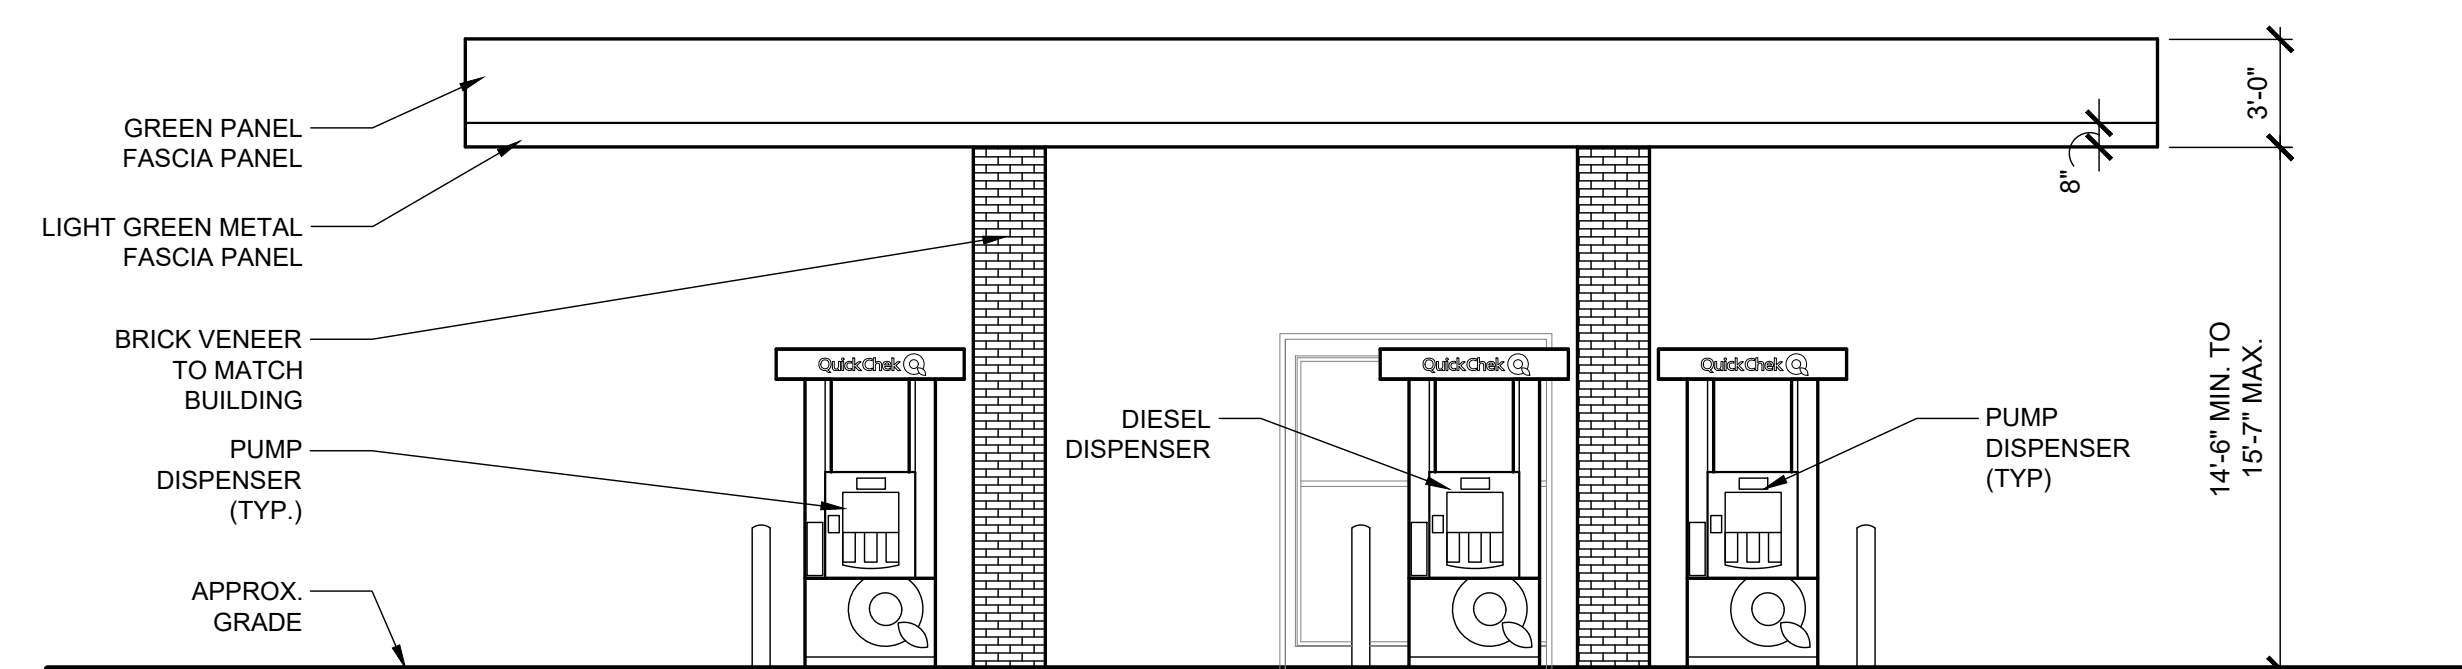


3 GAS CANOPY EAST ELEVATION

SCALE: 3/16" = 1'-0"

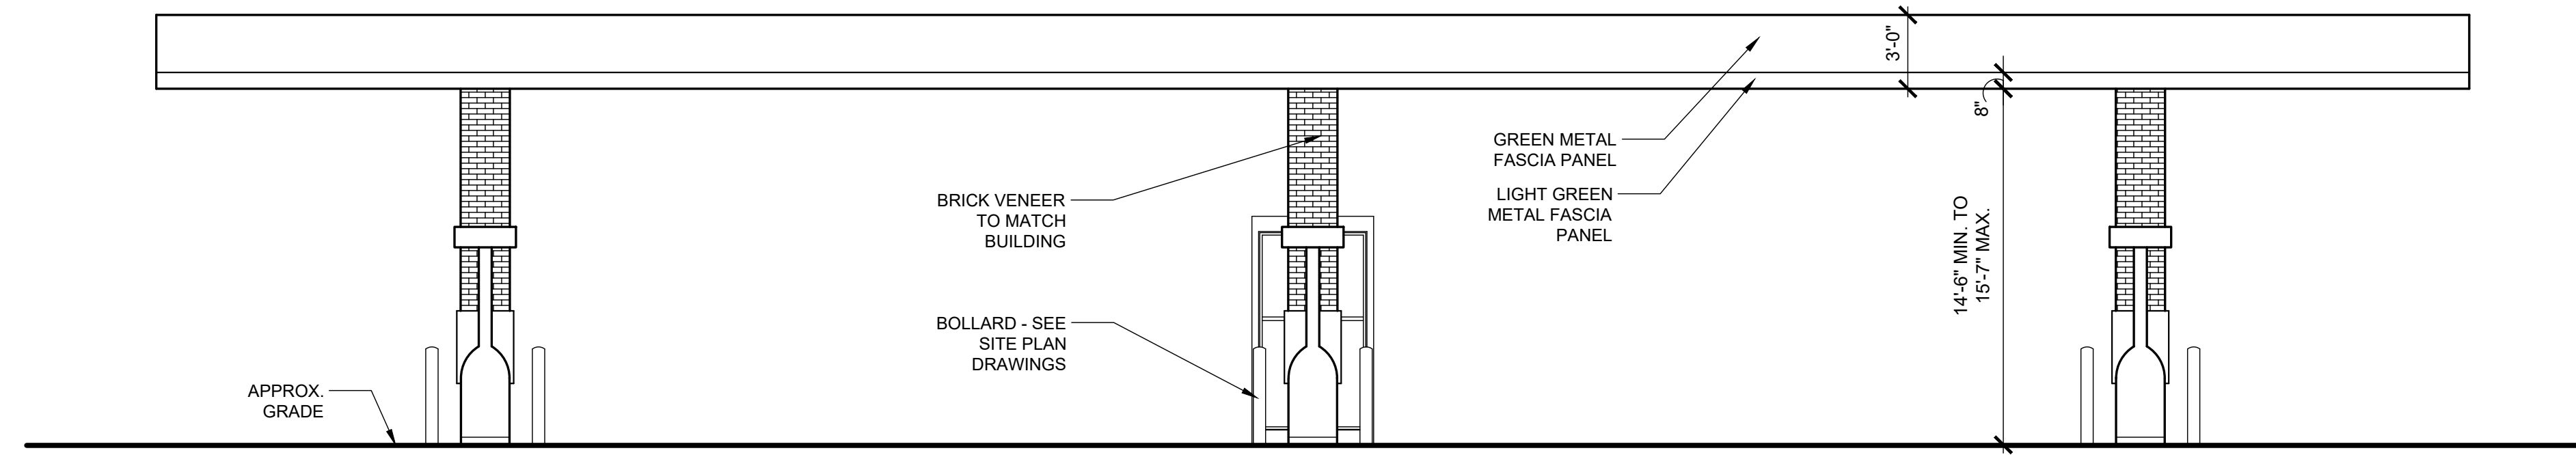

4 GAS CANOPY NORTH ELEVATION

SCALE: 3/16" = 1'-0"

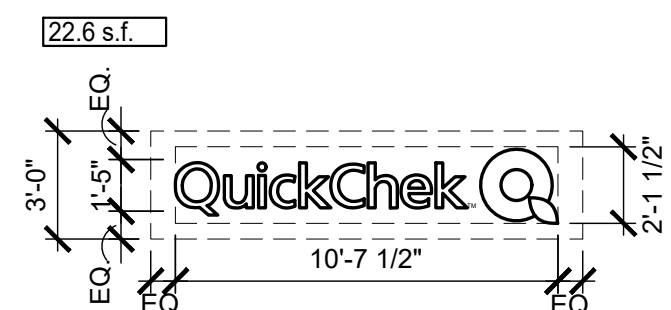

- ALUMINUM TEMPLATE AND EMBOSSED LETTERS
- TEMPLATE - .063 FLAT ALUMINUM TEMPLATE PAINTED GRIPGARD SEMI-GLOSS GREEN TO MATCH PMS #348 (VERIFY). COPY / LOGO AREA TO BE ROUTED OUT. COLORS TO BE VERIFIED PRIOR TO FABRICATION.
 - LETTERS - 3/4" EMBOSSED SGC-410 WHITE LEXAN. LETTERS TO HAVE A 1" PERIMETER FLANGE TO ACCOMMODATE MOUNTING. NOTE: "T.M." TO BE APPLIED OPAQUE WHITE PRESSURE SENSITIVE VINYL

5 GAS CANOPY SIGN DETAIL

SCALE: 3/16" = 1'-0"

No.	Date	Revisions / Issues

PROPOSED BUILDING FOR
QuickChek Q
AT
NJ-35
NEPTUNE, NJ 07753

Drawing Title:
PROPOSED GAS CANOPY
ELEVATIONS, GAS CANOPY
SIGNAGE DETAIL

Date:	Dwg No.
08/07/2023	A
Drawn By:	4
A.T.	
Checked By:	
O.Y.	
Job No:	4 of 4
23-300	