



1 PROPOSED SOUTH ELEVATION (NJSH Route 35)
N.T.S.




2 PROPOSED WEST ELEVATION
N.T.S.




3 PROPOSED EAST ELEVATION
N.T.S.




4 PROPOSED NORTH ELEVATION
N.T.S.

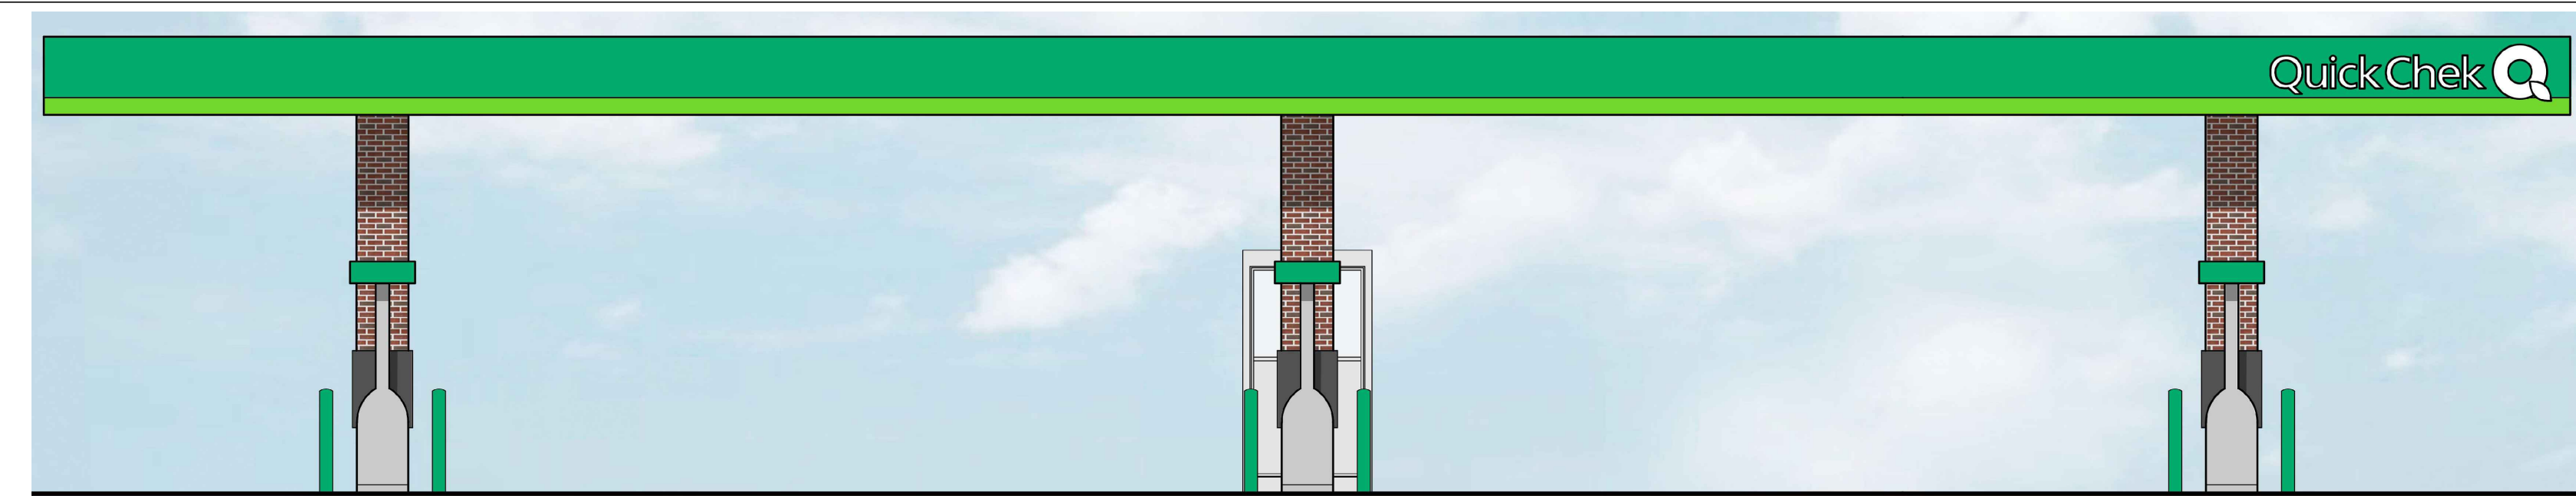

5 GAS CANOPY SOUTH ELEVATION (NJSH Route 35 - NORTH SIDE SIMILAR, NO SIGN)
N.T.S.

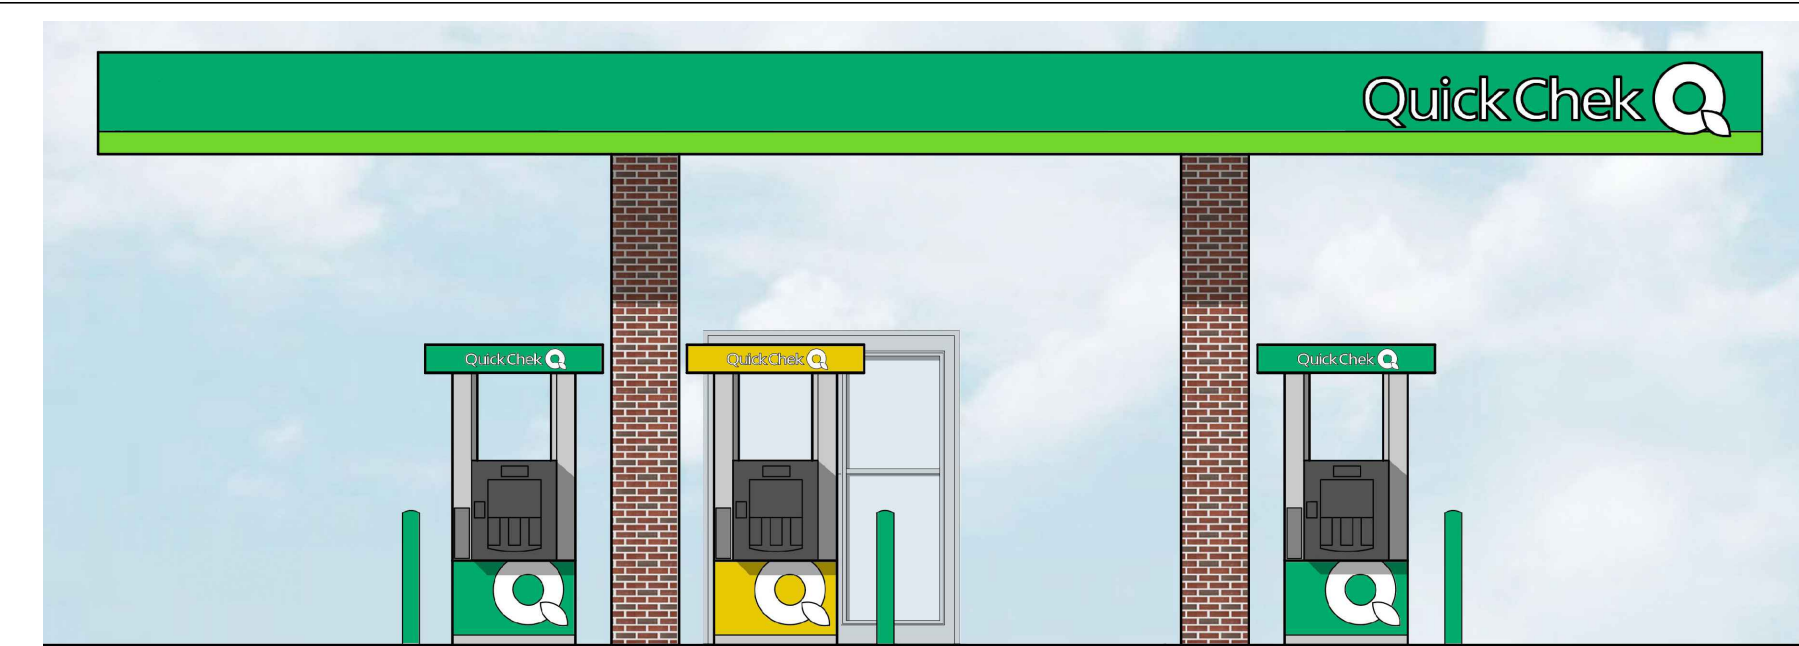

6 GAS CANOPY WEST ELEVATION (EAST SIDE SIMILAR, NO SIGN)
N.T.S.

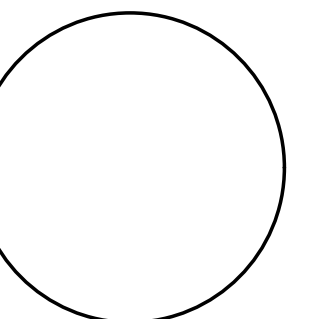

Gary Kliesch
A.I.A., N.CARB, N.J.CID

NJ: AI 13332	CT: ARI.0009367
NY: 025619	PA: RA-015112-B
FL: AR95782	DE: SS-0007785
WI: 11190-5	D.C.: ARC101938
MD: 14129	MI: 1301064135
SC: 8935	IN: AR12200158
GA: RA 013883	MA: 10610
VA: 401016373	WV: 4569
NC: 11736	IL: 001.023586
NH: 04487	TX: 30377
AL: 9035	IA: ARC08262
NJCID: 21ID00025000	TN: 107813

No.	Date	Revisions / Issues

Proposed
QuickChek Q
AT
NJ-35
NEPTUNE, NJ 07753

Drawing Title:
BUILDING AND GAS CANOPY
RENDERED ELEVATIONS

Date: 10/23/2023	Dwg No. R 1
Drawn By: A.T.	1
Checked By: O.Y.	
Job No: 23-300	1 of 1