



\\nas01\proj\proj\3601\3601.dwg (11/11/2025 10:58 AM) 11/11/2025 10:58 AM

DUE TO INHERENT ERRORS IN REPRODUCTION METHODS, ERRORS MAY OCCUR WHEN SCALING THIS DRAWING


1 PROPOSED FRONT ELEVATION
N.T.S.

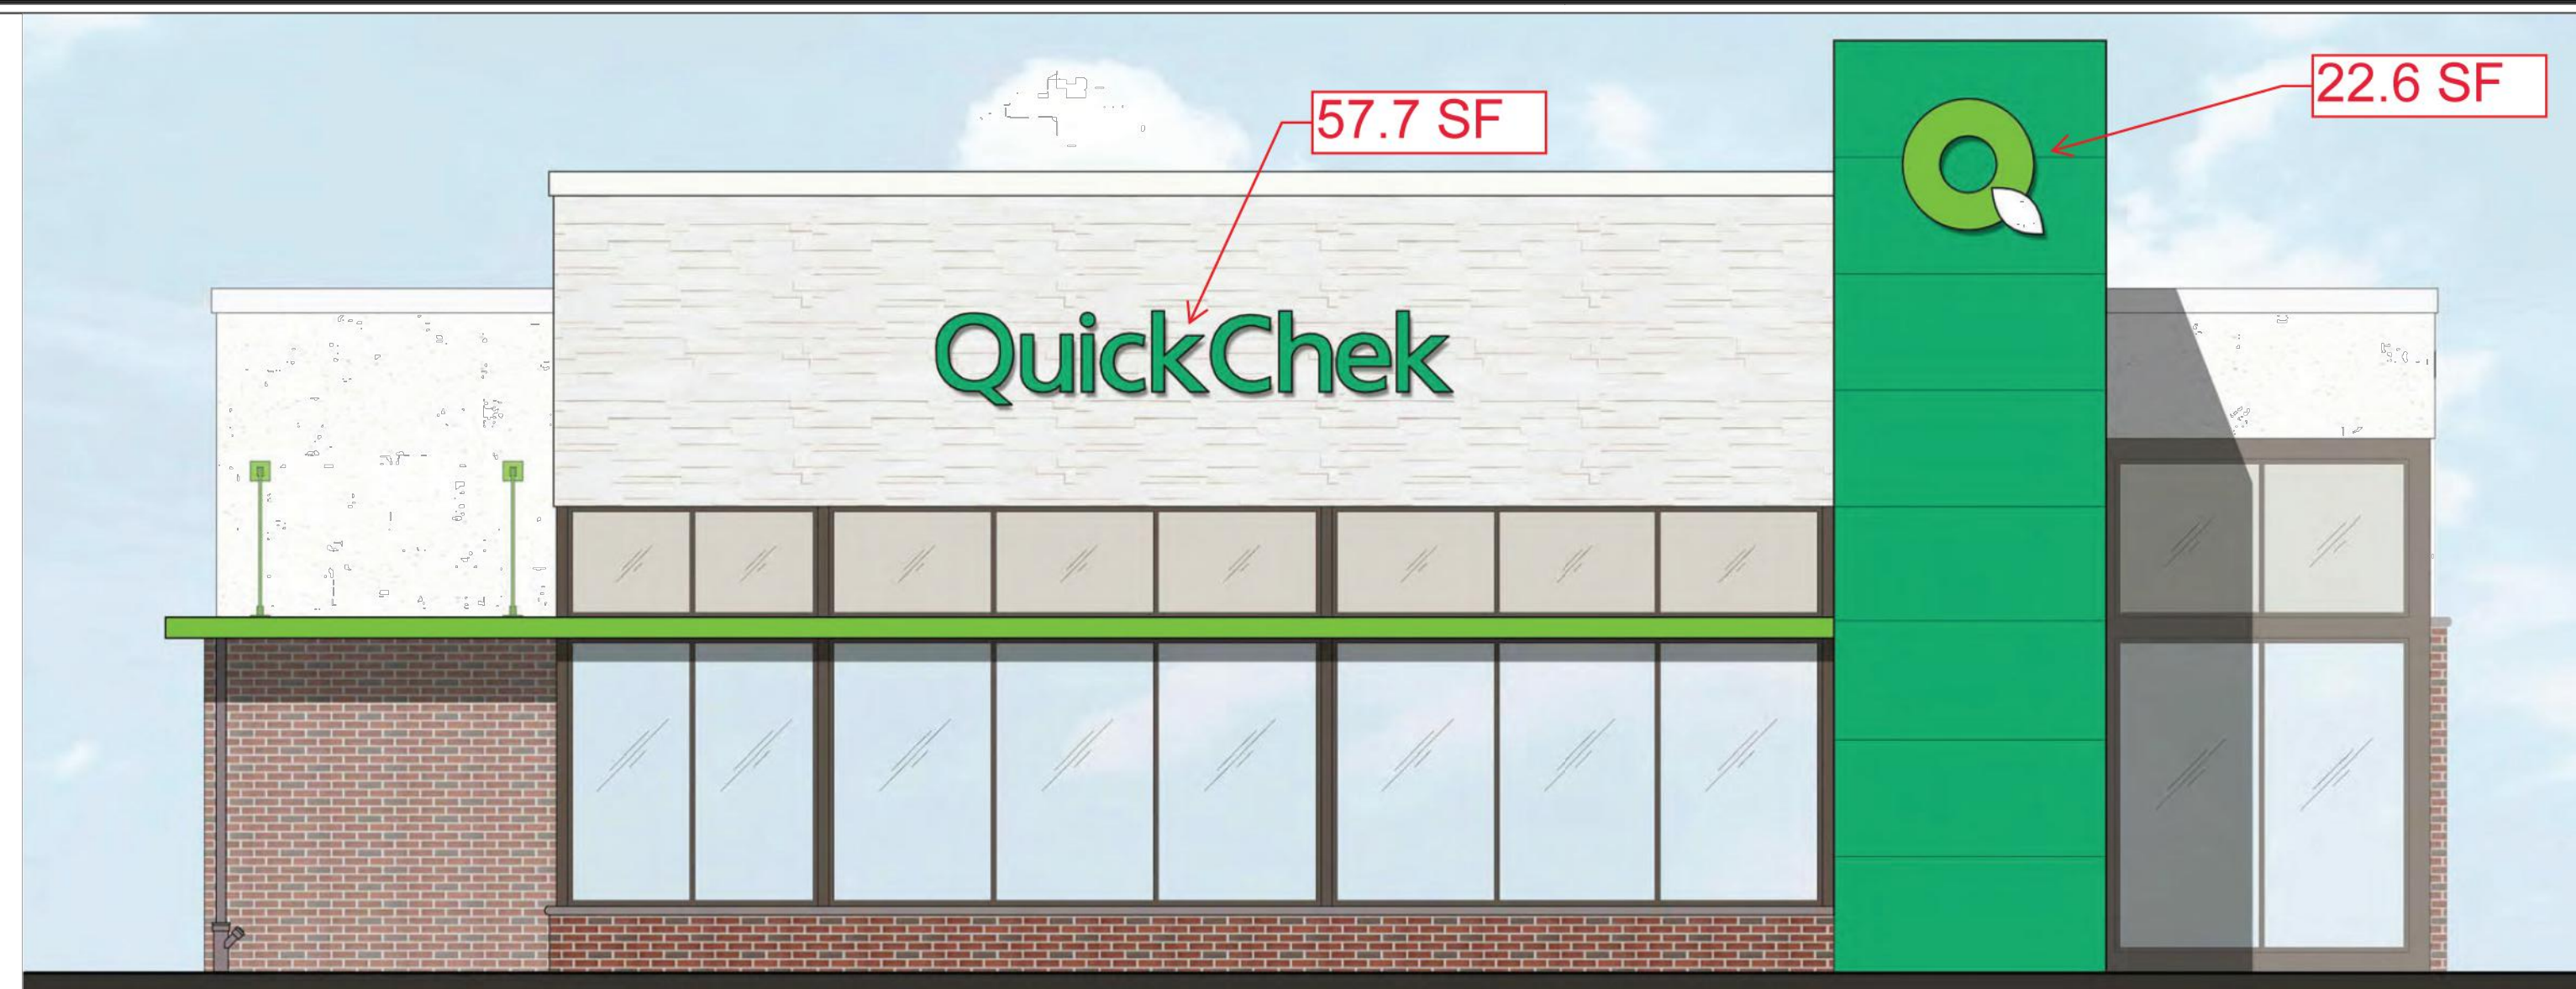


2 PROPOSED LEFT SIDE ELEVATION
N.T.S.

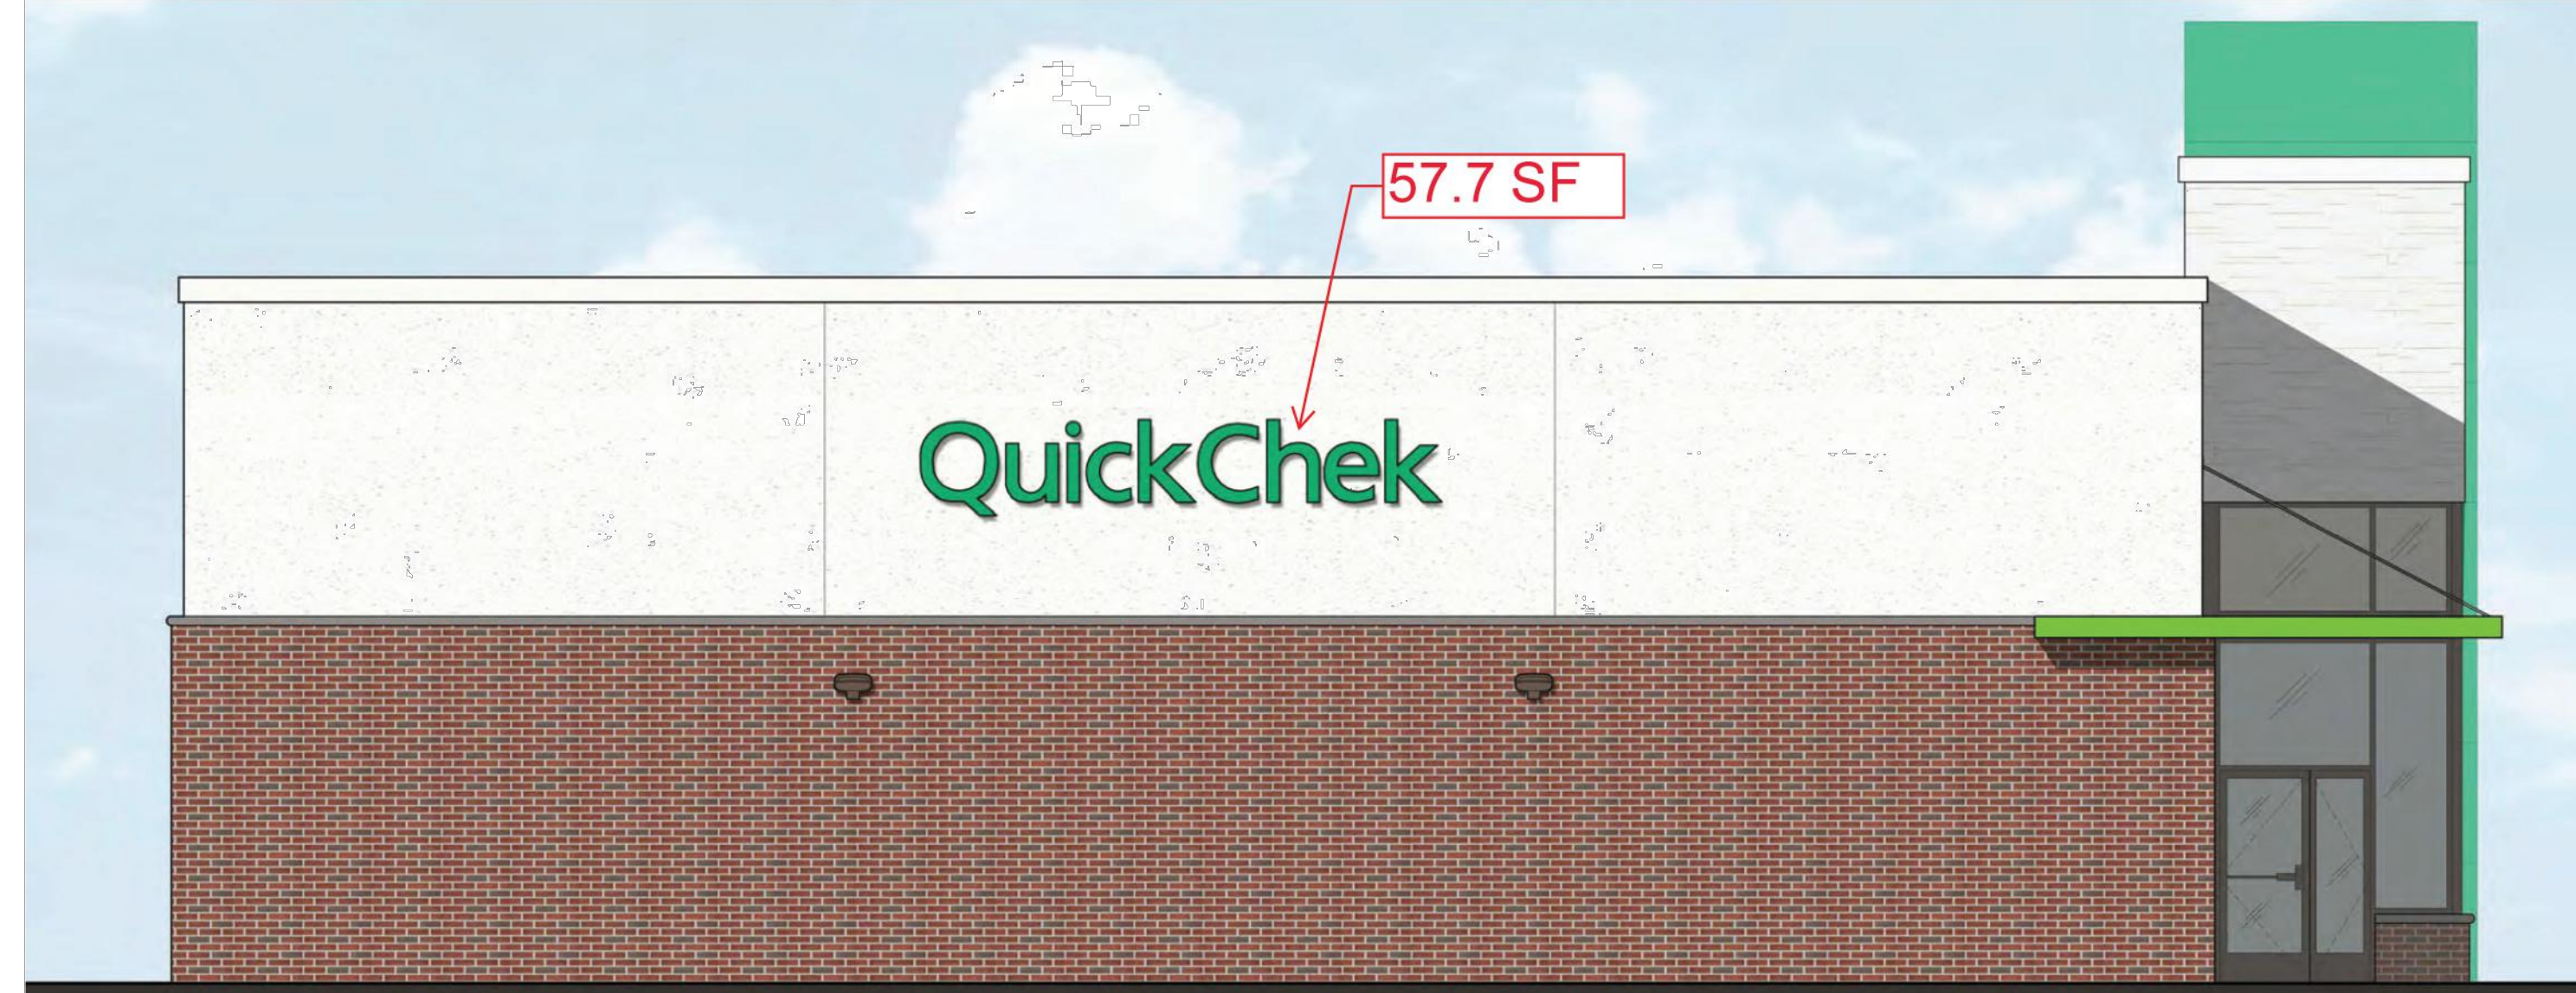


3 PROPOSED RIGHT SIDE ELEVATION
N.T.S.

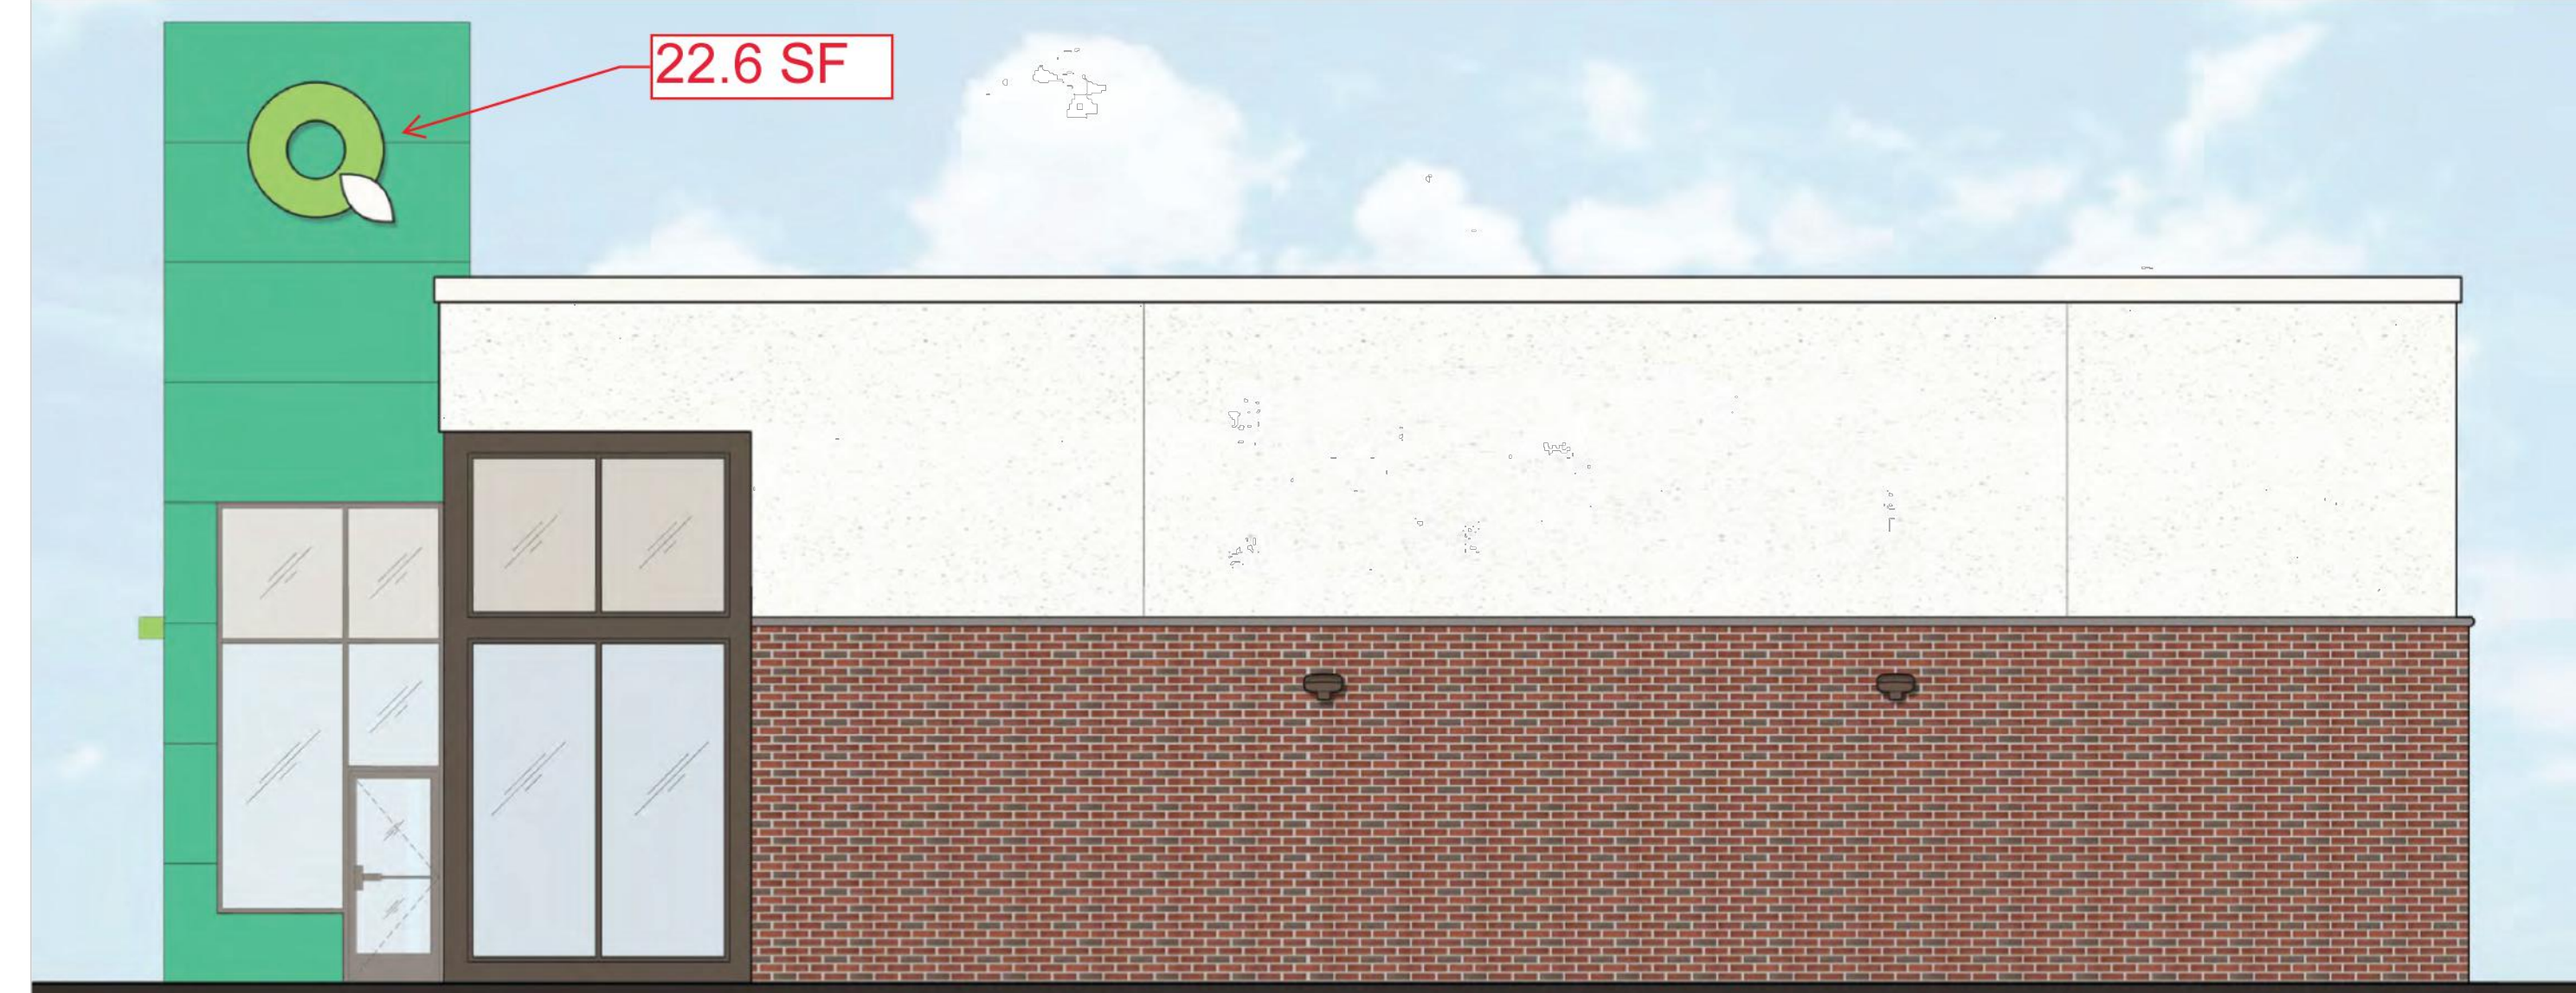

4 PROPOSED REAR ELEVATION
N.T.S.

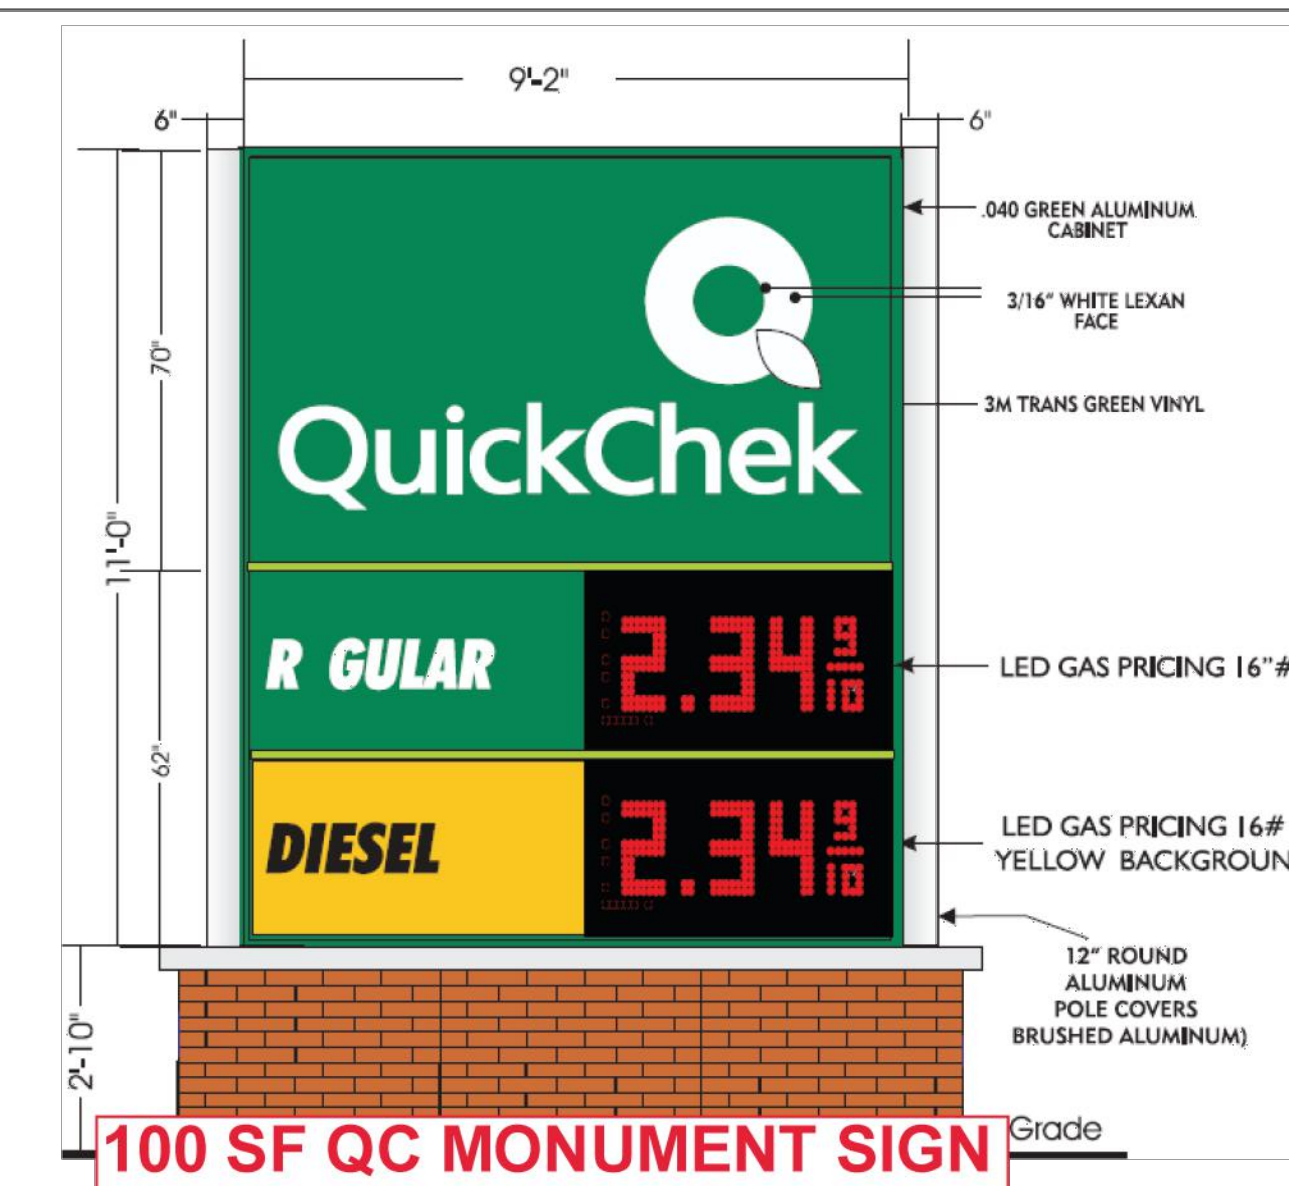

5 GAS CANOPY FRONT ELEVATION (OPP. SIDE SIMILAR- NO SIGN)
N.T.S.

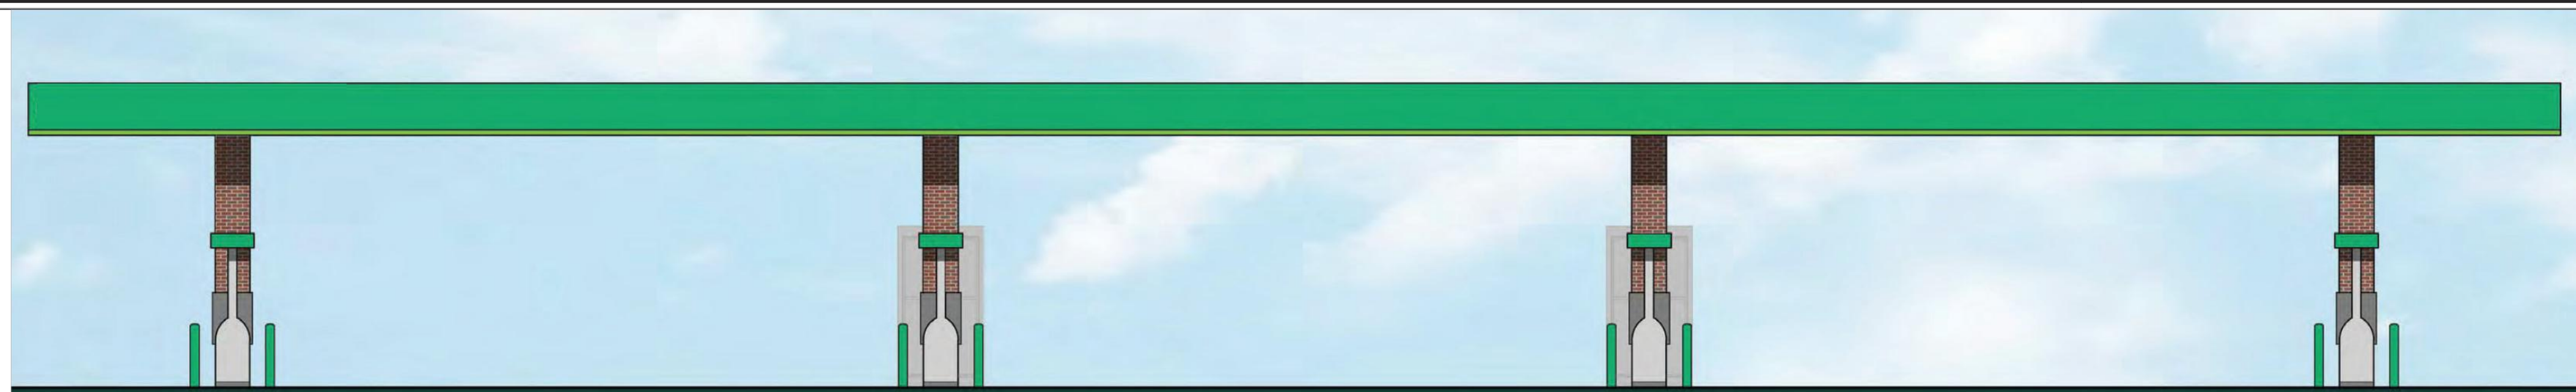

6 GAS CANOPY SIDE ELEVATION (OPP. SIDE SIM. - NO SIGN)
N.T.S.



QUICKCHEK SIGNAGE EXHIBIT
N.T.S.

HAMMER
LAND ENGINEERING

"THE WAY TO ENTITLEMENT"
GROUNDBREAKING RESULTS

OWNER/APPLICANT:

3601 ROUTE 66, LLC
4000 ROUTE 66, TINTON FALLS, NJ 07753



Know what's below.
Call before you dig.

NO.	DATE	ISSUE OR REVISION	BY
-----	------	-------------------	----

REVISIONS

PROJECT: PRELIMINARY & FINAL MAJOR SUBDIVISION PLAN
PRELIMINARY & FINAL MAJOR SITE PLAN FOR PROPOSED
LOTS 1.01 & LOT 1.04 IN BLOCK 3901.01 AND
PRELIMINARY MAJOR SITE PLAN FOR PROPOSED LOTS
1.02, 1.03, & 1.05 IN BLOCK 3901.01

3601 ROUTE 66, LLC

LOCATION:
BLOCK 3901.01, LOT 1
TOWNSHIP OF NEPTUNE
MONMOUTH COUNTY, NJ

DRAWING TITLE:

QUICKCHEK SIGN EXHIBIT

HAMMER
LAND ENGINEERING

1707 ATLANTIC AVENUE, SUITE B2
MANASQUAN, NJ 08050
(TEL) 732-899-0900 (FAX) 888-712-4519
CERTIFICATE OF AUTHORIZATION #443408176300
HAMMERENGINEERING.COM

Leanne R. Hoffmann
LEANNE R. HOFFMANN, P.E., P.P., C.M.E.
PROFESSIONAL ENGINEER
NJ LICENSE NUMBER 38288

DRAWN BY: BJK	CHECKED BY: LRH	DRAWING NUMBER: EX-01
SCALE: NOT TO SCALE	DATE: 07.11.25	SHEET 1 OF 1