





RIGHT ELEVATION: 4,908 SF.

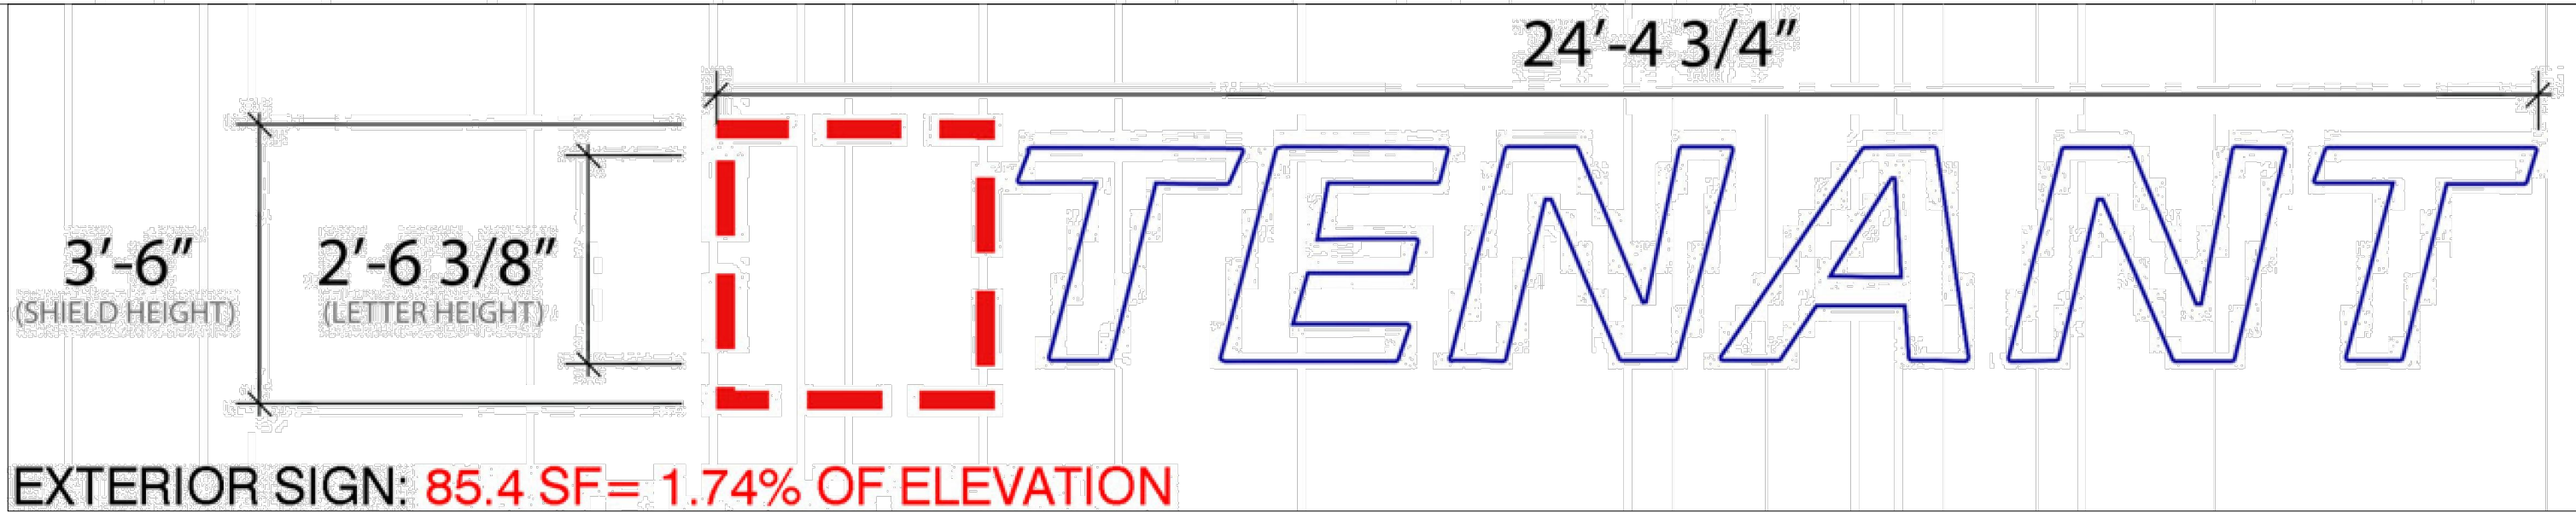

RIGHT ELEVATION SIGNAGE:  
85.4/ 4,908 SF= 0.0174  
1.74% OF RIGHT ELEVATION

EXTERIOR SIGN: 85.4 SF= 1.74% OF ELEVATION

TOP GOLF EXTERIOR SIGNAGE—RIGHT ELEVATION  
N.T.S.

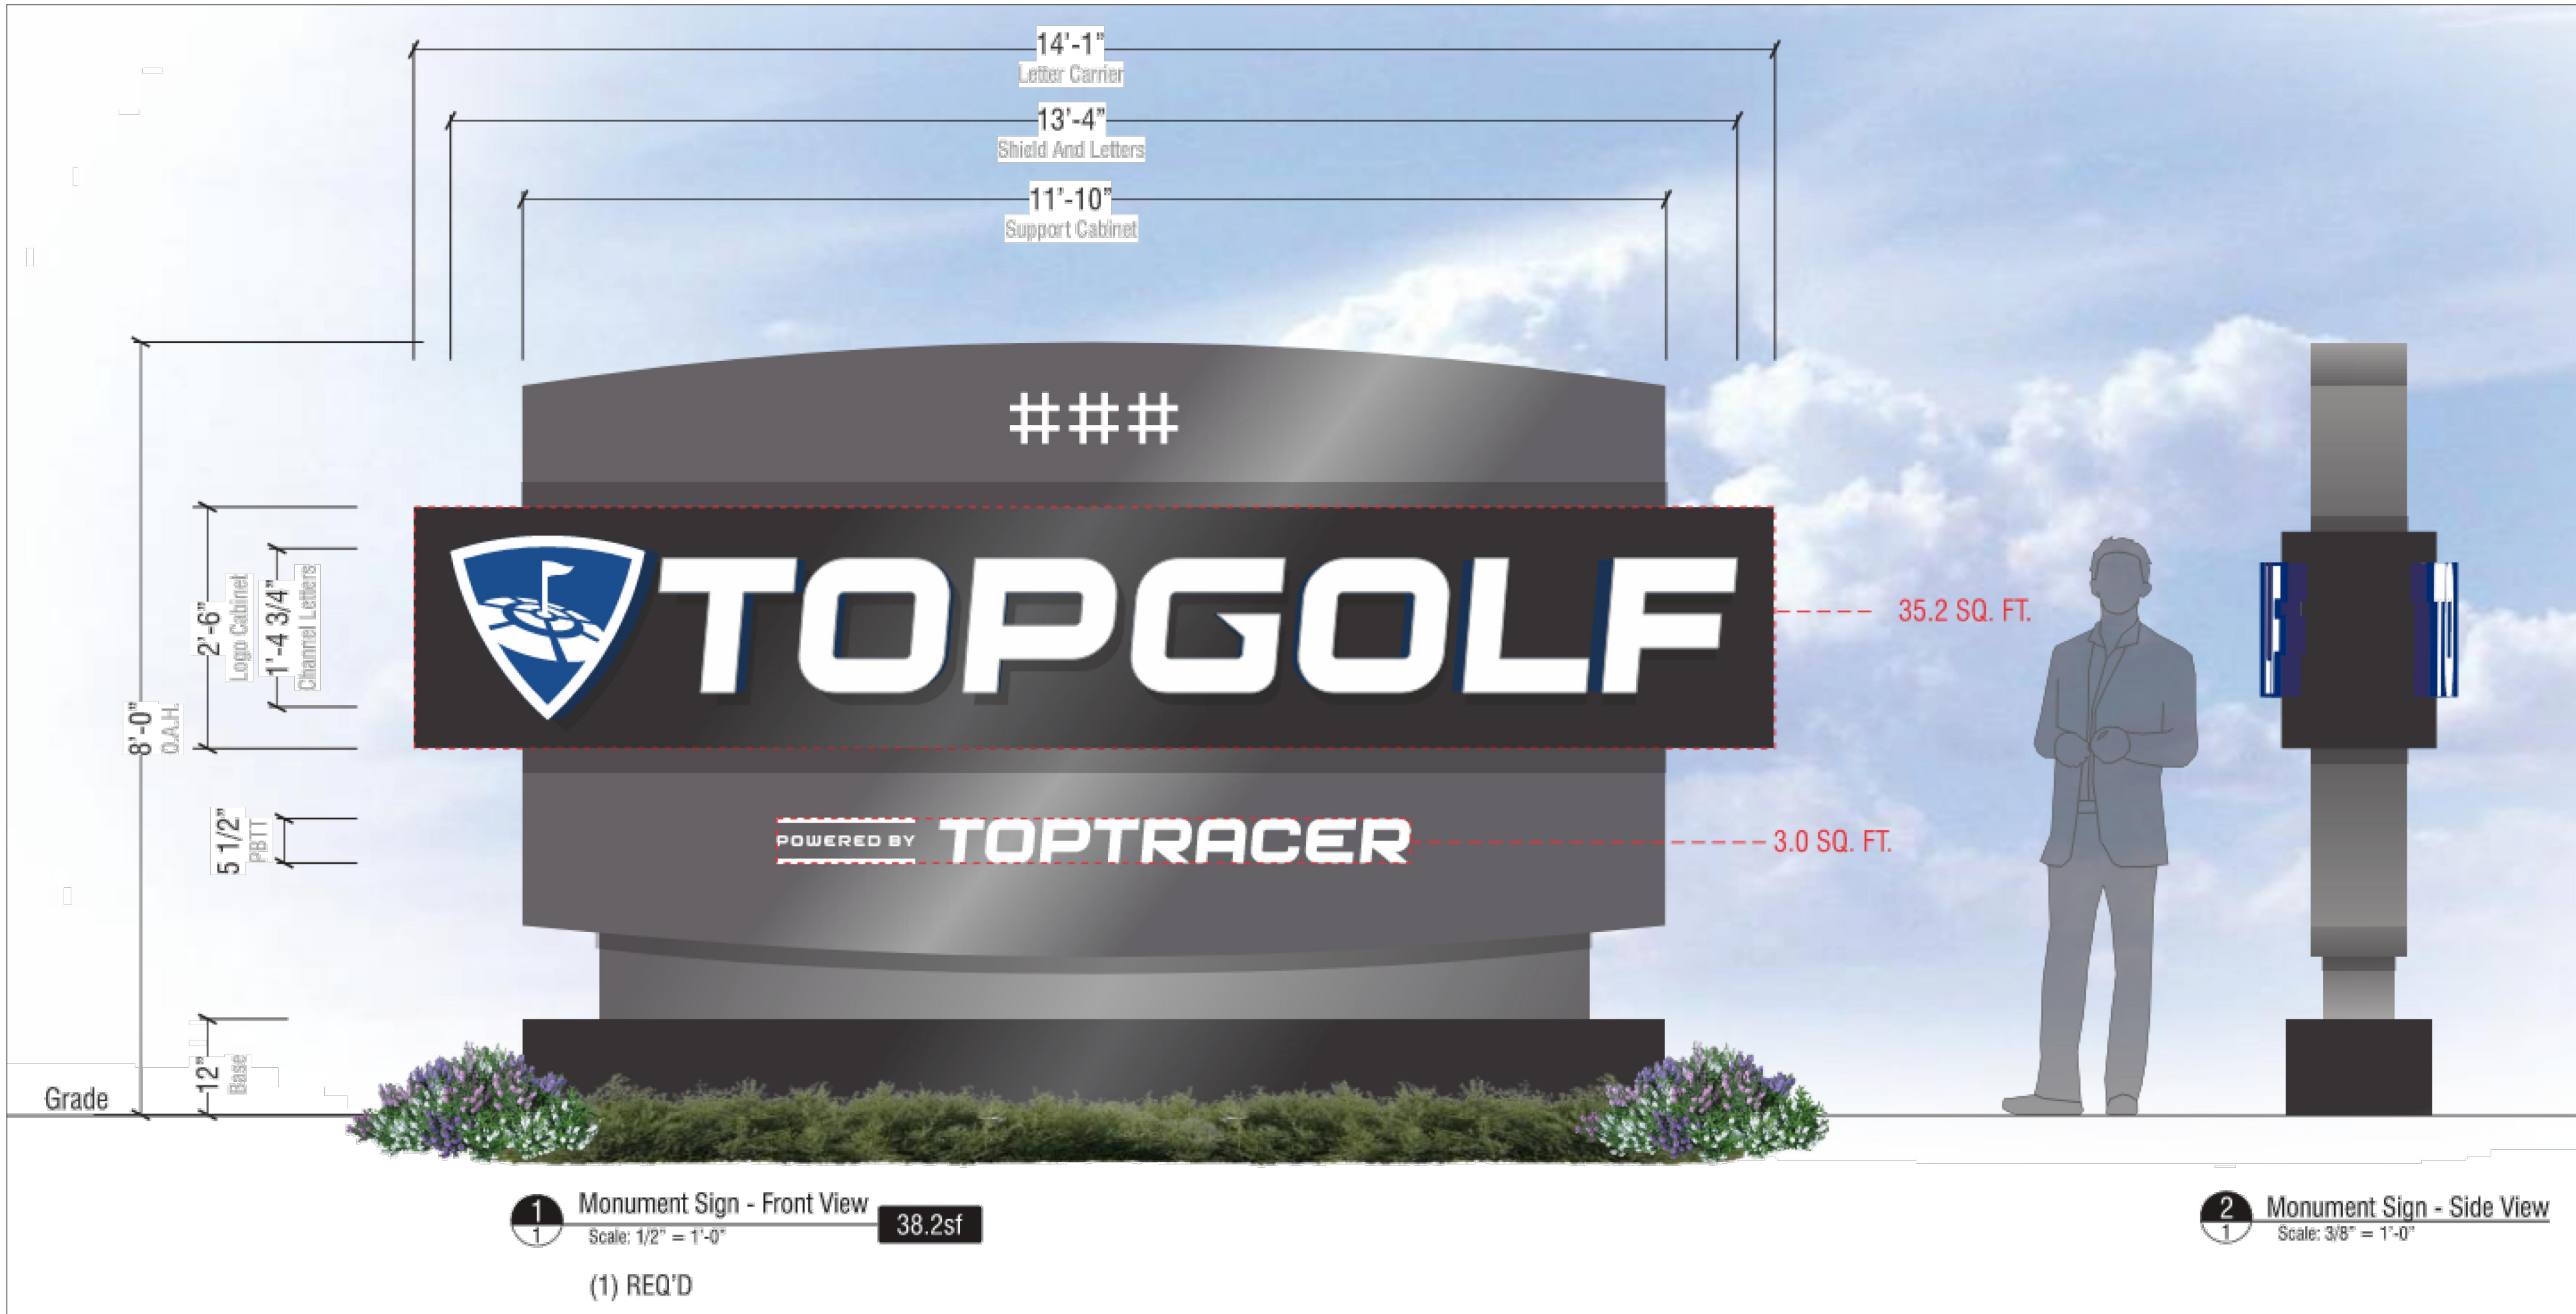

1 Monument Sign - Front View  
Scale: 1/2" = 1'-0"  
(1) REQ'D 38.2sf

2 Monument Sign - Side View  
Scale: 3/8" = 1'-0"

TOP GOLF MONUMENT SIGN  
N.T.S.



1 50' Pylon - Front View  
Scale: 1/8" = 1'-0" 397.7 sf

2 50' Pylon - Side View  
Scale: 1/8" = 1'-0"

OVERALL SITE PYLON SIGN  
N.T.S.

OWNER/APPLICANT:

3601 ROUTE 66, LLC  
4000 ROUTE 66, TINTON FALLS, NJ 07753

NO. DATE ISSUE OR REVISION BY

REVISIONS

PROJECT:  
PRELIMINARY & FINAL MAJOR SUBDIVISION PLAN  
PRELIMINARY & FINAL MAJOR SITE PLAN FOR PROPOSED  
LOTS 1.01 & LOT 1.04 IN BLOCK 3901.01 AND  
PRELIMINARY MAJOR SITE PLAN FOR PROPOSED LOTS  
1.02, 1.03, & 1.05 IN BLOCK 3901.01

3601 ROUTE 66, LLC

LOCATION:

BLOCK 3901.01, LOT 1  
TOWNSHIP OF NEPTUNE  
MONMOUTH COUNTY, NJ

DRAWING TITLE:

TOPGOLF SIGN EXHIBIT

1707 ATLANTIC AVENUE, SUITE B2  
MANASQUAN, NJ 08050  
(TEL) 732-899-0900 (FAX) 888-712-4519  
CERTIFICATE OF AUTHORIZATION #443408176300  
HAMMERENGINEERING.COM

*Leanne R. Hoffmann*  
LEANNE R. HOFFMANN, P.E., P.P., C.M.E.  
PROFESSIONAL ENGINEER  
NJ LICENSE NUMBER 38288