



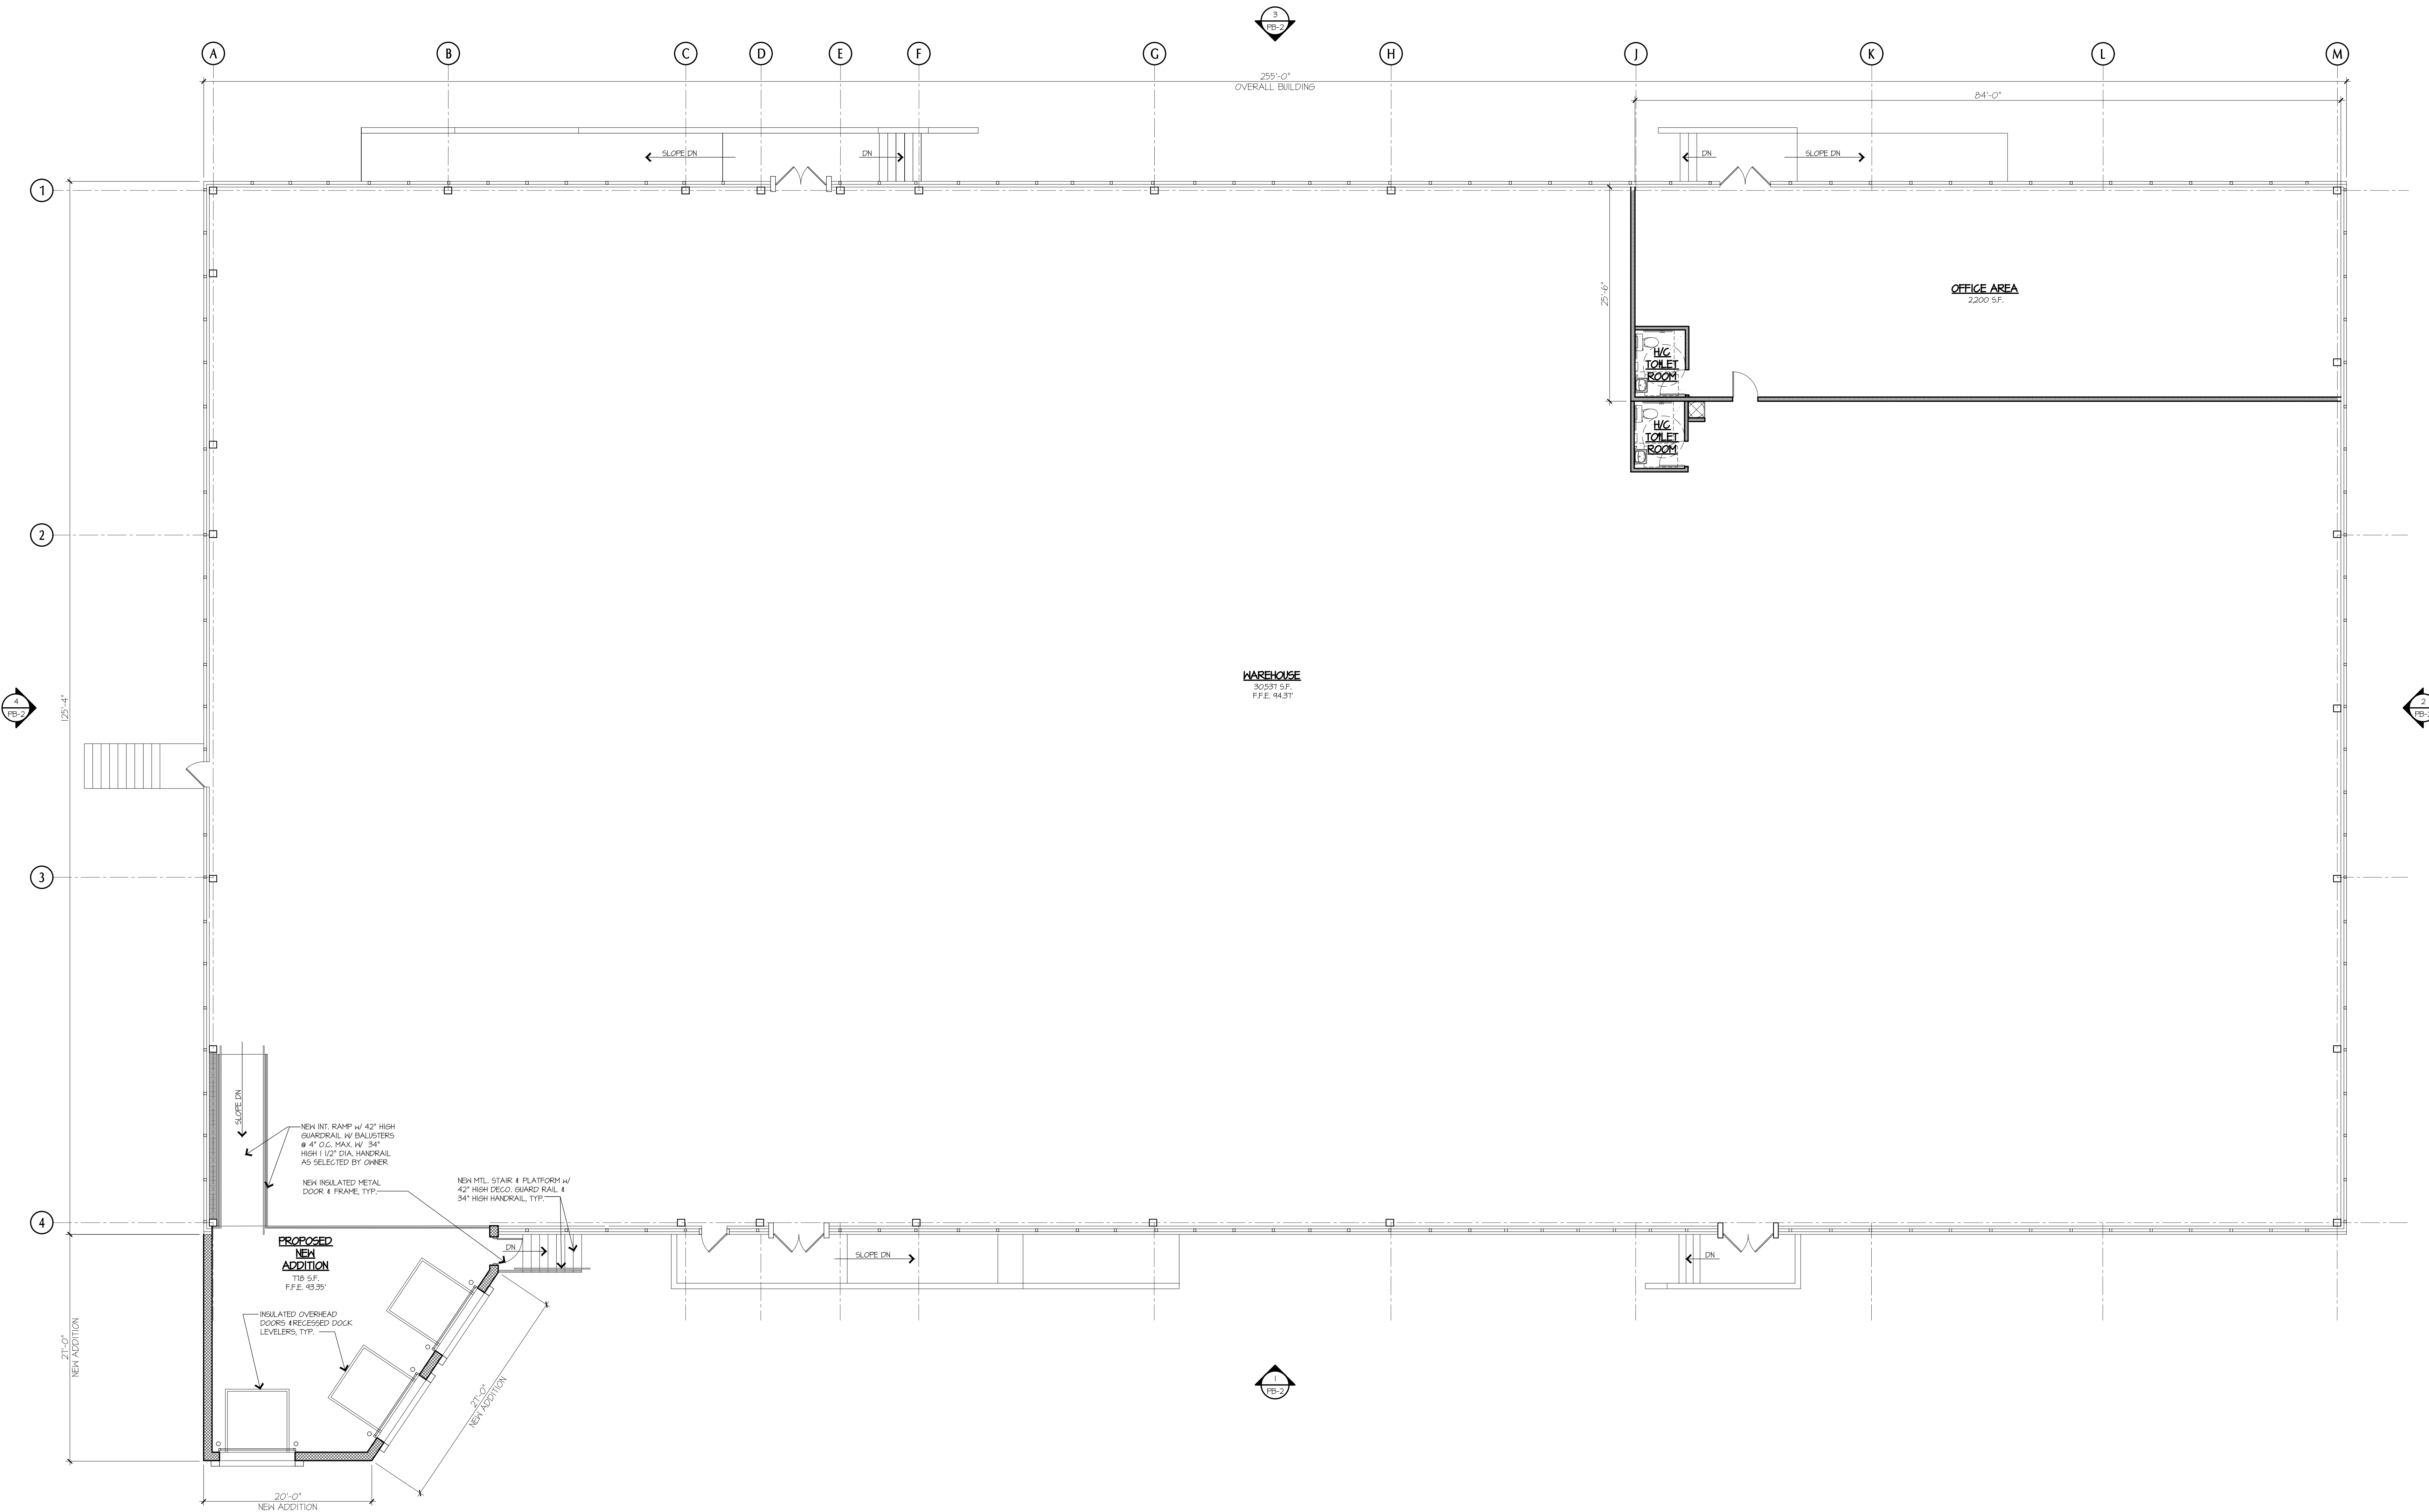

1 PROPOSED FIRST FLOOR PLAN
PB-1 SCALE: 1/8" = 1'-0"

TOTAL AREA = 32,738 S.F.

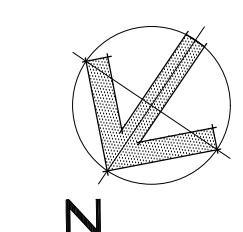

MICHAEL V. TESTA ARCHITECT
a limited liability corp.
701 Tenment Road
Suite 201
Manalapan, NJ 07726
T. 732.972.9177
F. 732.972.9178
www.mvtaarchitect.com
AMERICAN INSTITUTE OF ARCHITECTS
NCARB CERTIFIED

MICHAEL V. TESTA, II
NEW JERSEY #12596

REVISIONS	
△	
△	
△	
△	
△	
△	


ALL REPORTS, DRAWINGS, SPECIFICATIONS, COMPUTER FILES, FIELD DATA, NOTES AND OTHER DOCUMENTS PREPARED BY MICHAEL V. TESTA ARCHITECT, LLC, AS INSTRUMENTS OF SERVICE SHALL REMAIN THE PROPERTY OF THE DESIGN PROFESSIONAL. MICHAEL V. TESTA ARCHITECT, LLC, SHALL RETAIN ALL COMMON LAW, STATUTORY AND OTHER RESERVED RIGHTS, INCLUDING, WITHOUT LIMITATION, THE COPYRIGHT THEREON.

PROPOSED WAREHOUSE ALTERATION & ADDITION FOR:
UNITED SHIPPING ALLIANCE
1400 JUMPING BROOK ROAD
NEPTUNE, NEW JERSEY


PROPOSED FIRST FLOOR PLAN

DATE ISSUED:	06.01.22
SCALE:	AS NOTED
DRAWN BY:	JAO
CHECKED BY:	MVT2
FILE NAME:	22 - GREENFIELD BLDG
PROJECT NUMBER:	2234


PB-1

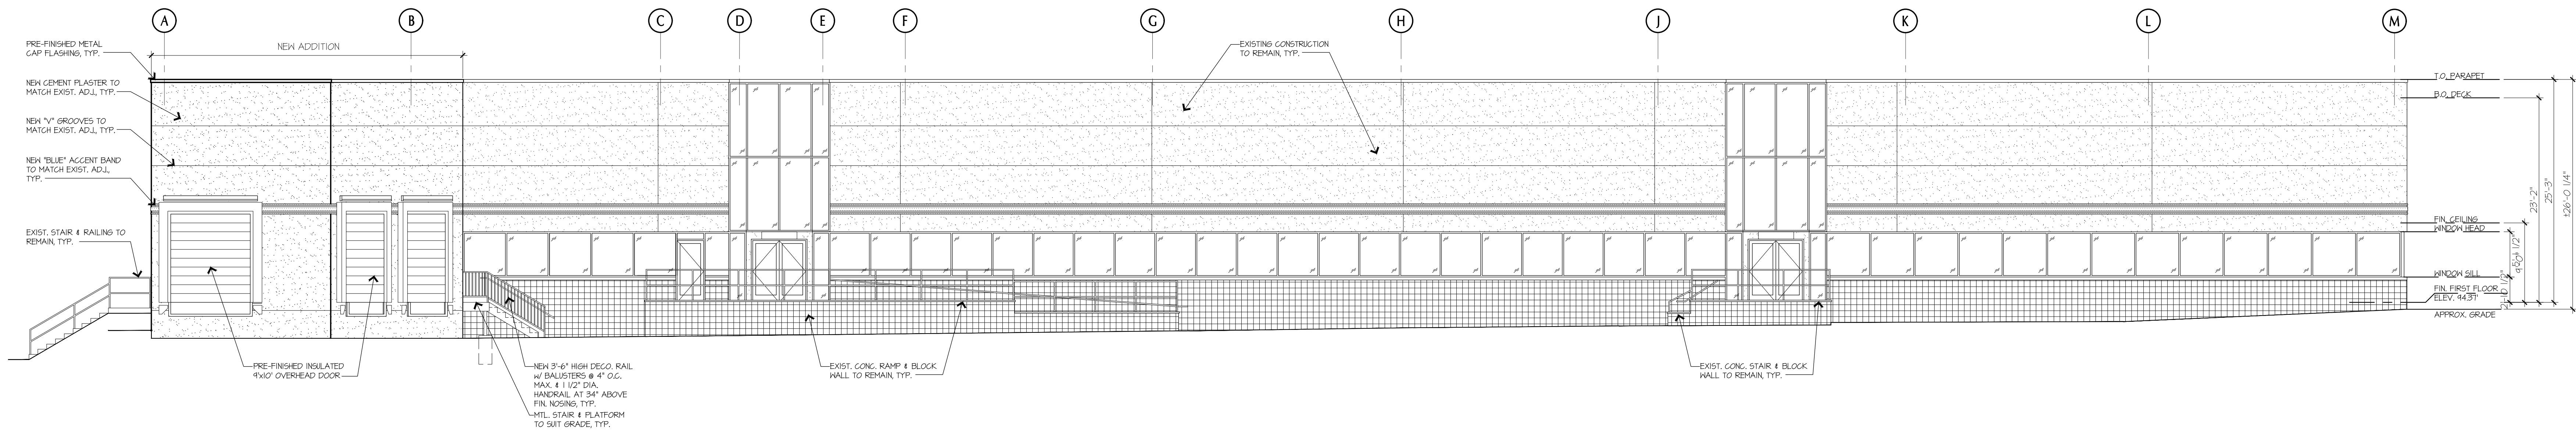


1 PROPOSED NORTH ELEVATION
PB-2 SCALE: 1/8" = 1'-0"

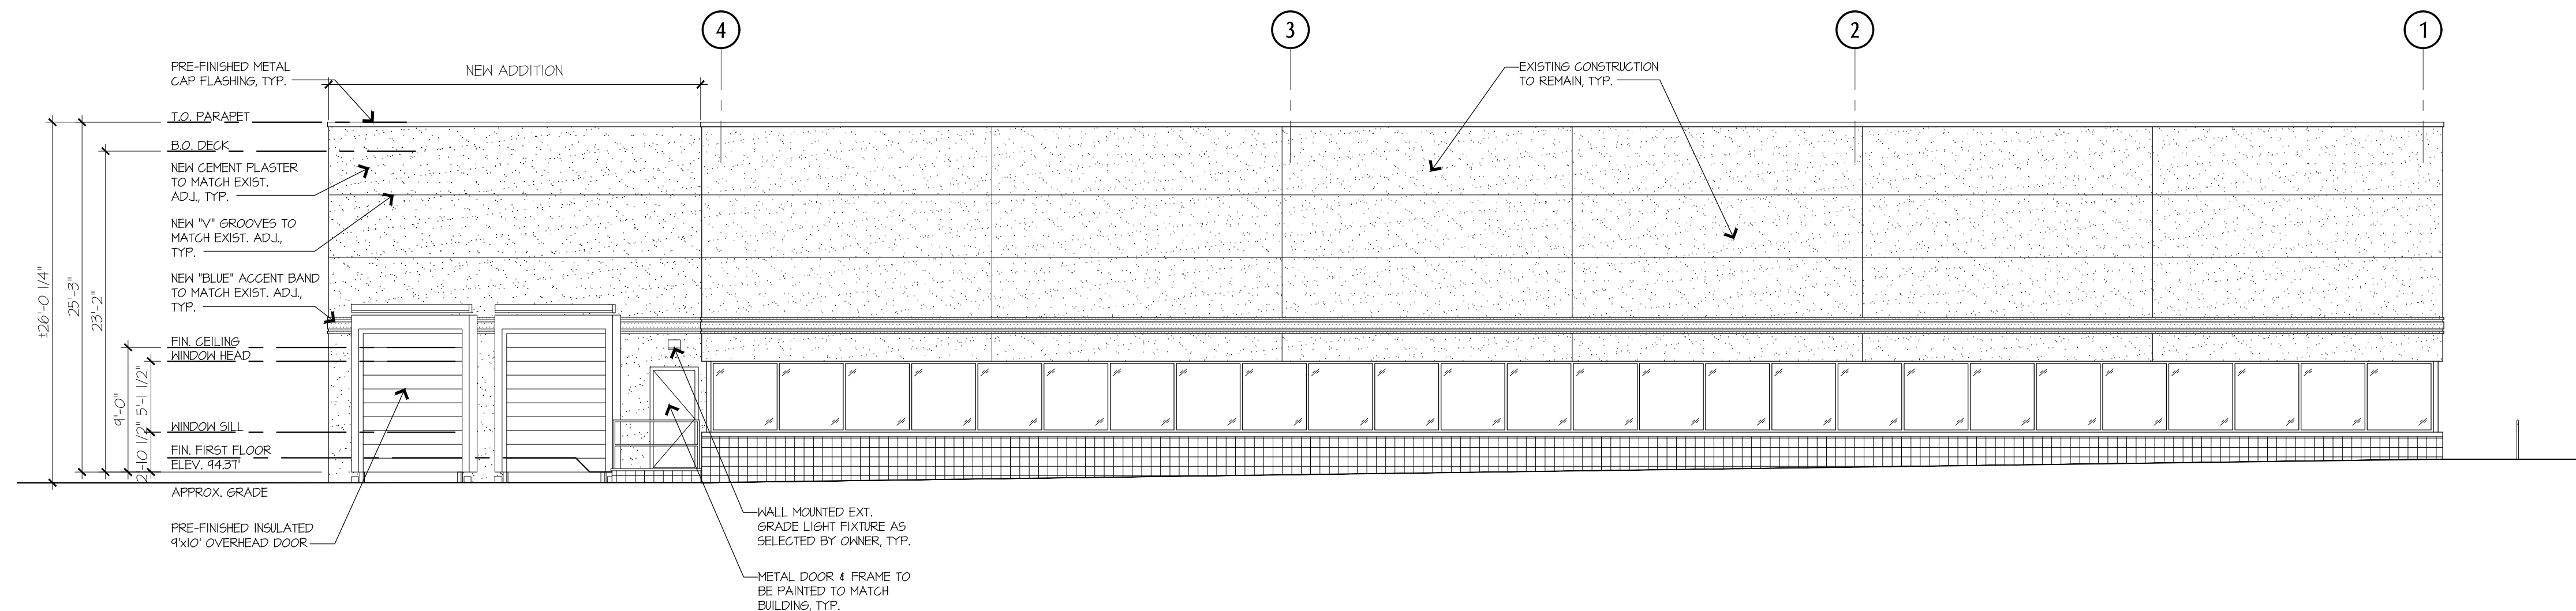

2 PROPOSED WEST ELEVATION
PB-2 SCALE: 1/8" = 1'-0"

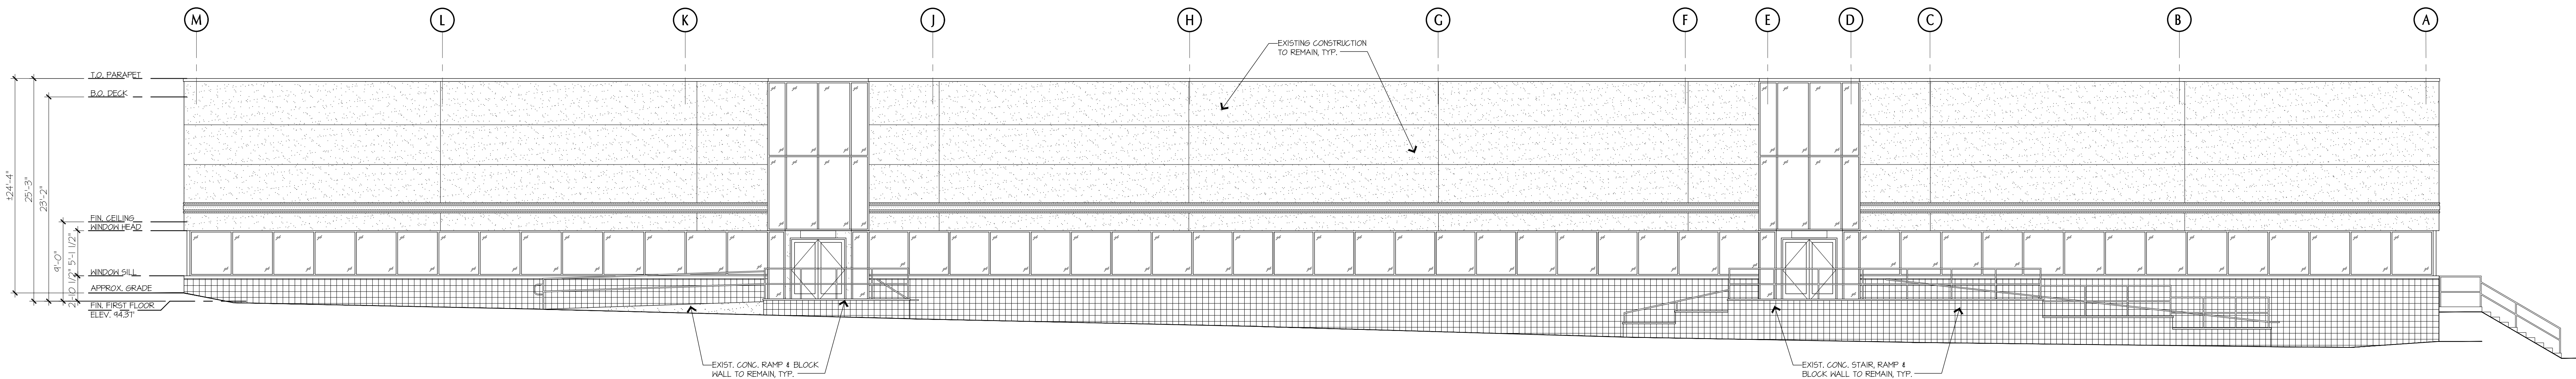

3 PROPOSED SOUTH ELEVATION
PB-2 SCALE: 1/8" = 1'-0"

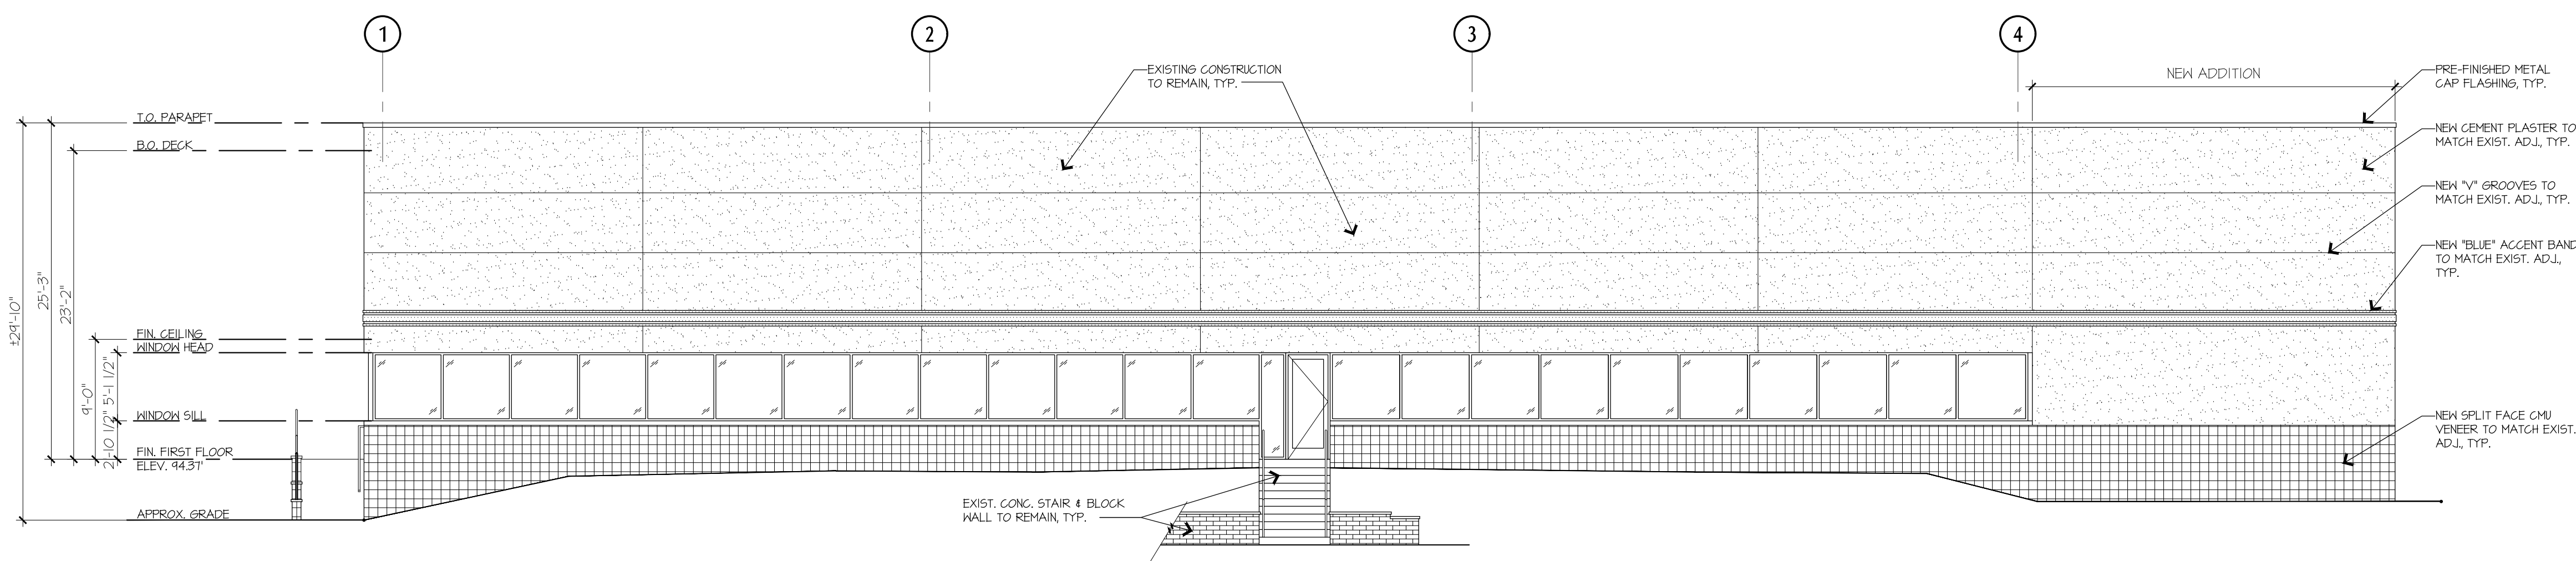

4 PROPOSED EAST ELEVATION
PB-2 SCALE: 1/8" = 1'-0"

REVISIONS	
▲	
▲	
▲	
▲	
▲	

ALL REPORTS, DRAWINGS, SPECIFICATIONS, COMPUTER FILES, FIELD DATA, NOTES AND OTHER DOCUMENTS PREPARED BY MICHAEL V. TESTA ARCHITECT, LLC, AS INSTRUMENTS OF SERVICE SHALL REMAIN THE PROPERTY OF THE DESIGN PROFESSIONAL. MICHAEL V. TESTA ARCHITECT, LLC, SHALL RETAIN ALL COMMON LAW, STATUTORY AND OTHER RESERVED RIGHTS, INCLUDING, WITHOUT LIMITATION, THE COPYRIGHT THEREON.