



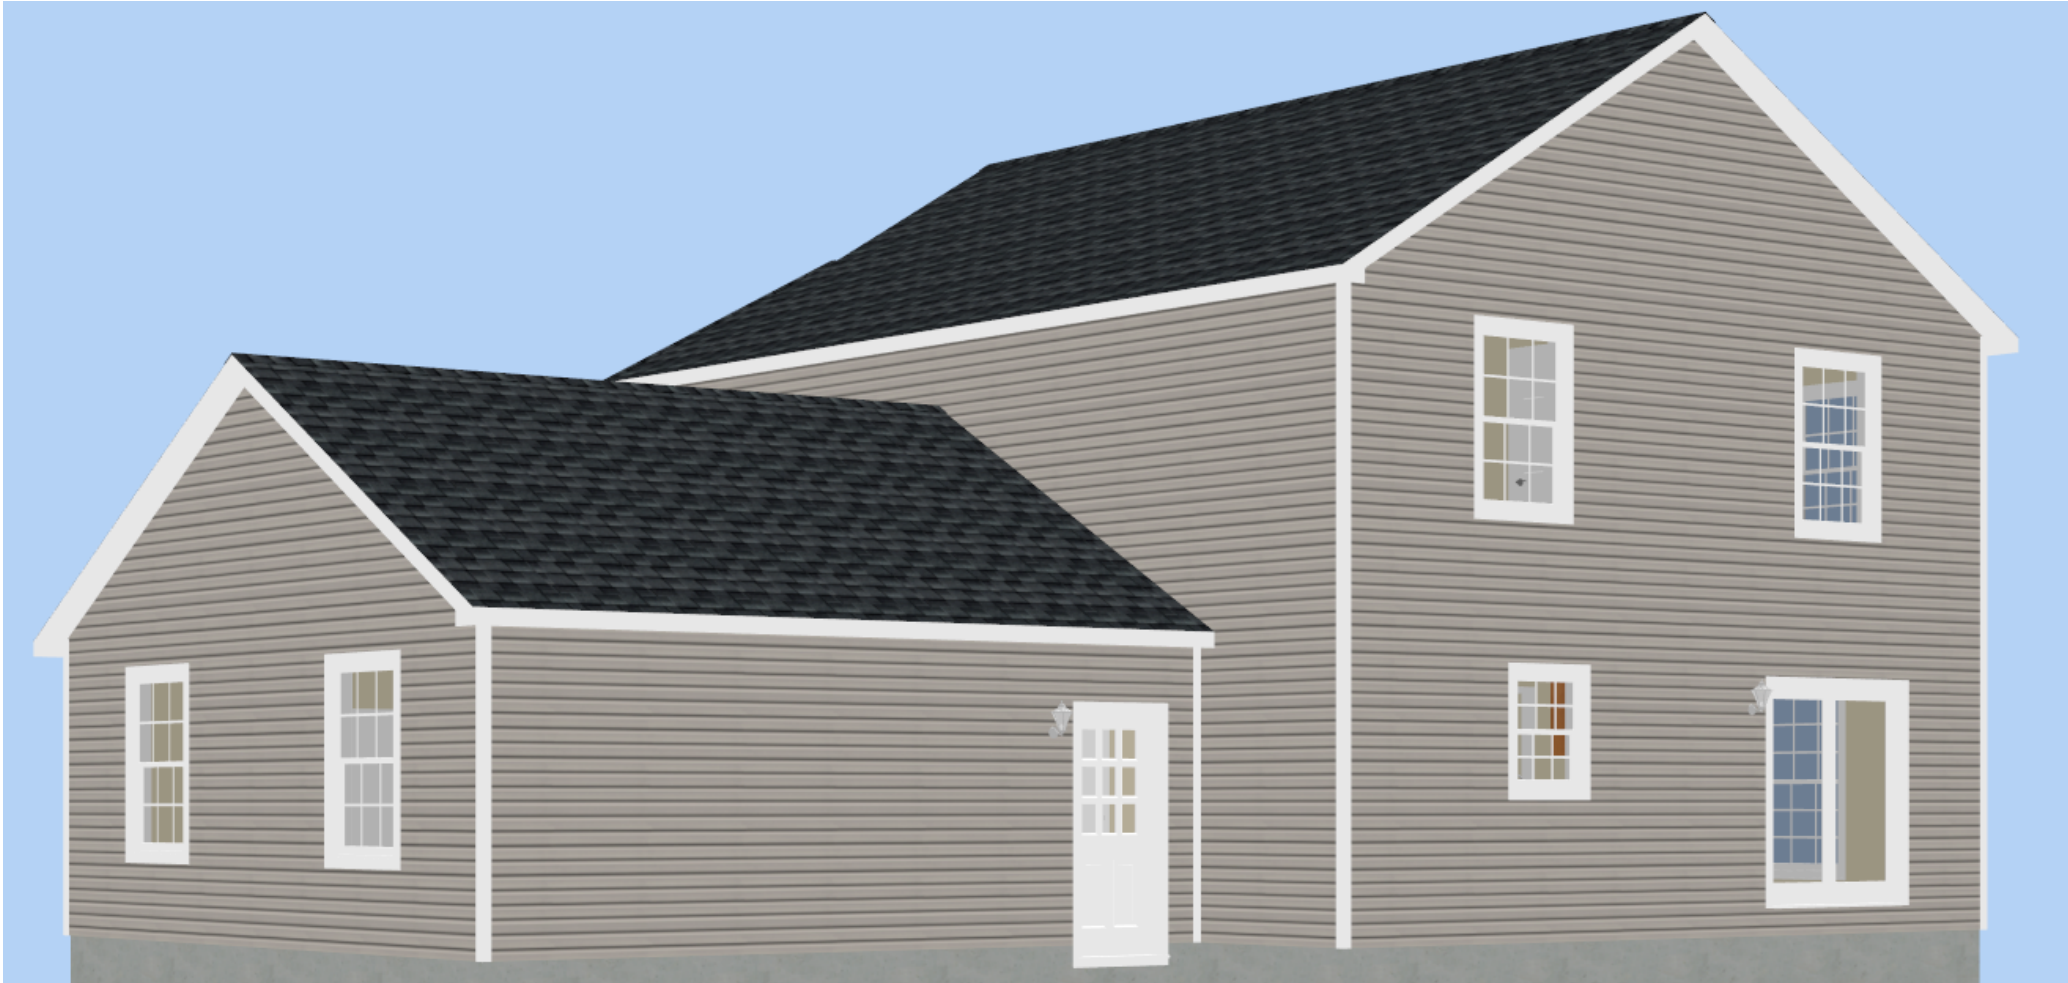

Disclaimer:

Floor plans & renderings shown are conceptual and may vary from plans and specifications. Due to continuous product development and improvement, prices, specifications and materials are subject to change without notice or obligation. Square footage and other dimensions are approximate. Square footage includes the staircase area for both levels on two-story models. Included images are artist renderings and are not intended to be an accurate representation of the home. Renderings and floor plans may be shown with features and/or third-party additions that may not be available in all regions or situations.

CUSTOMER:		BUSINESS:		REVISION:	DATE:	REASON FOR REVISION:	BY:	1st CLG HT:	2nd CLG HT:	SERIAL #:			
DERRICK GRIGGS - DOVER		SCARLET FLIER VENTURES LLC											
ADDRESS:		VENTURES						ROOF PITCH:	TRUSS TYPE:				
SALES PERSON:		DEVELOPMENT:						HEAT:	DP:				
		BEVJEAN ESTATES											
				DRAWN BY:	DATE:	SCALE:	WIND SPEED (MPH):		GROUND SNOW (LB):				
					04/08/2016	N.T.S.							
MODEL:													
DRAWING:													
RENDERING													
SHEET:													
1													

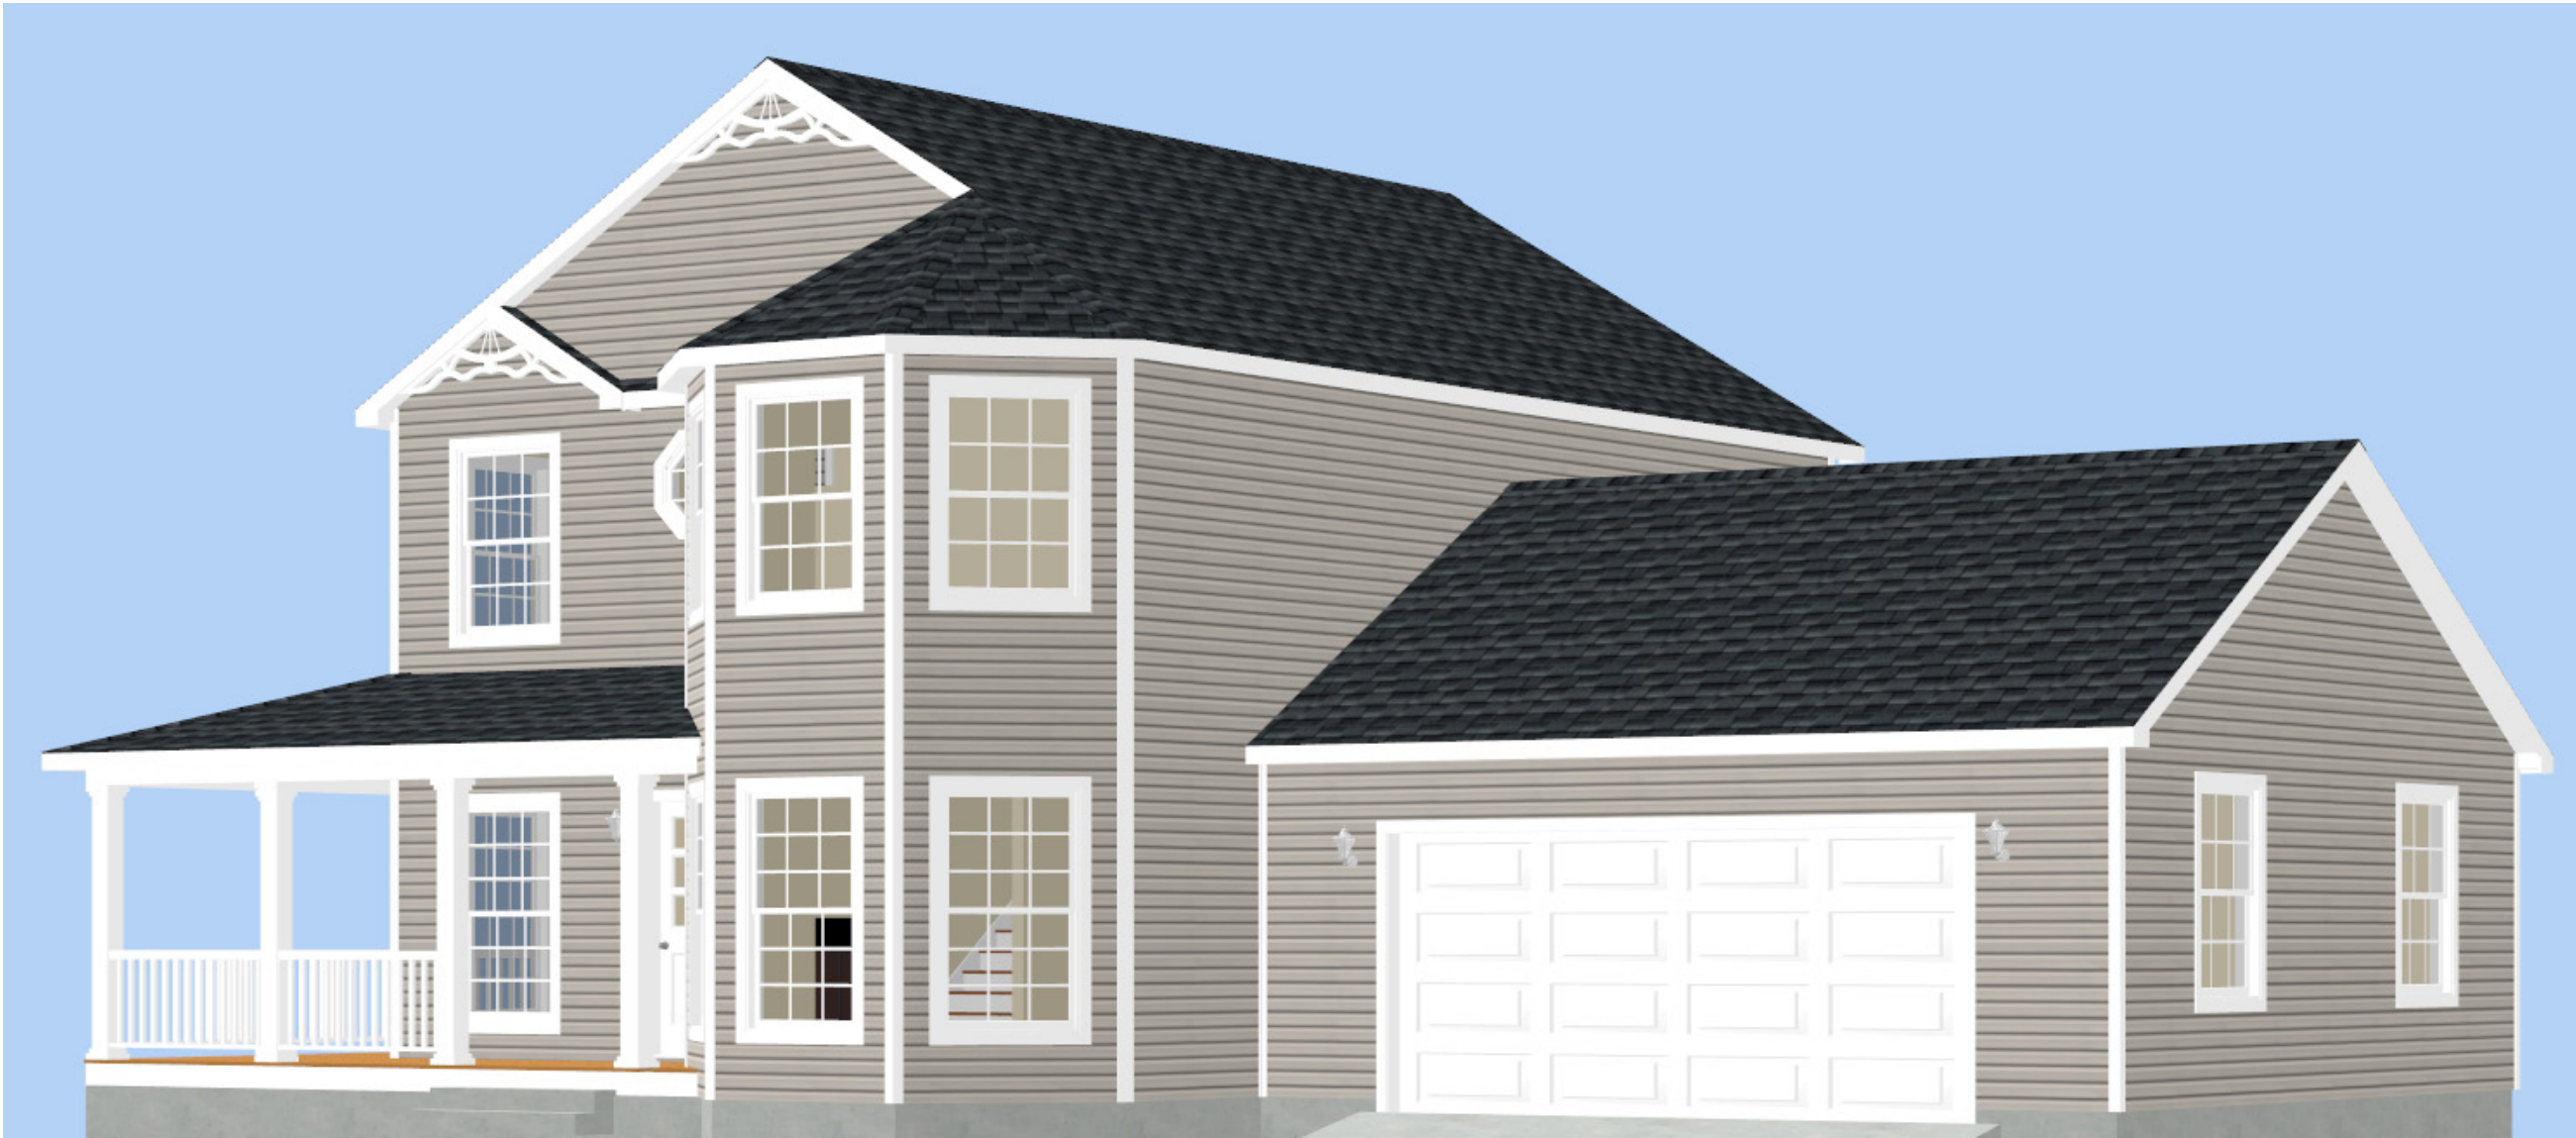


Disclaimer:

Floor plans & renderings shown are conceptual and may vary from plans and specifications. Due to continuous product development and improvement, prices, specifications and materials are subject to change without notice or obligation. Square footage and other dimensions are approximate. Square footage includes the staircase area for both levels on two-story models. Included images are artist renderings and are not intended to be an accurate representation of the home. Renderings and floor plans may be shown with features and/or third-party additions that may not be available in all regions or situations.

CUSTOMER:		BUSINESS:		REVISION:	DATE:	REASON FOR REVISION:	BY:	1st CLG HT:	2nd CLG HT:	SERIAL #:			
DERRICK GRIGGS - DOVER		SCARLET FLIER VENTURES LLC											
ADDRESS:		VENTURES						ROOF PITCH:	TRUSS TYPE:				
SALES PERSON:		DEVELOPMENT:						HEAT:	DP:				
		BEVJEAN ESTATES		DRAWN BY:	DATE:	SCALE:	WIND SPEED (MPH):		GROUND SNOW (LB):				
					04/08/2016	N.T.S.							
MODEL:													
DRAWING:													
				3D VIEWS									
SHEET:													
				1A									



FIRST FLOOR PLAN

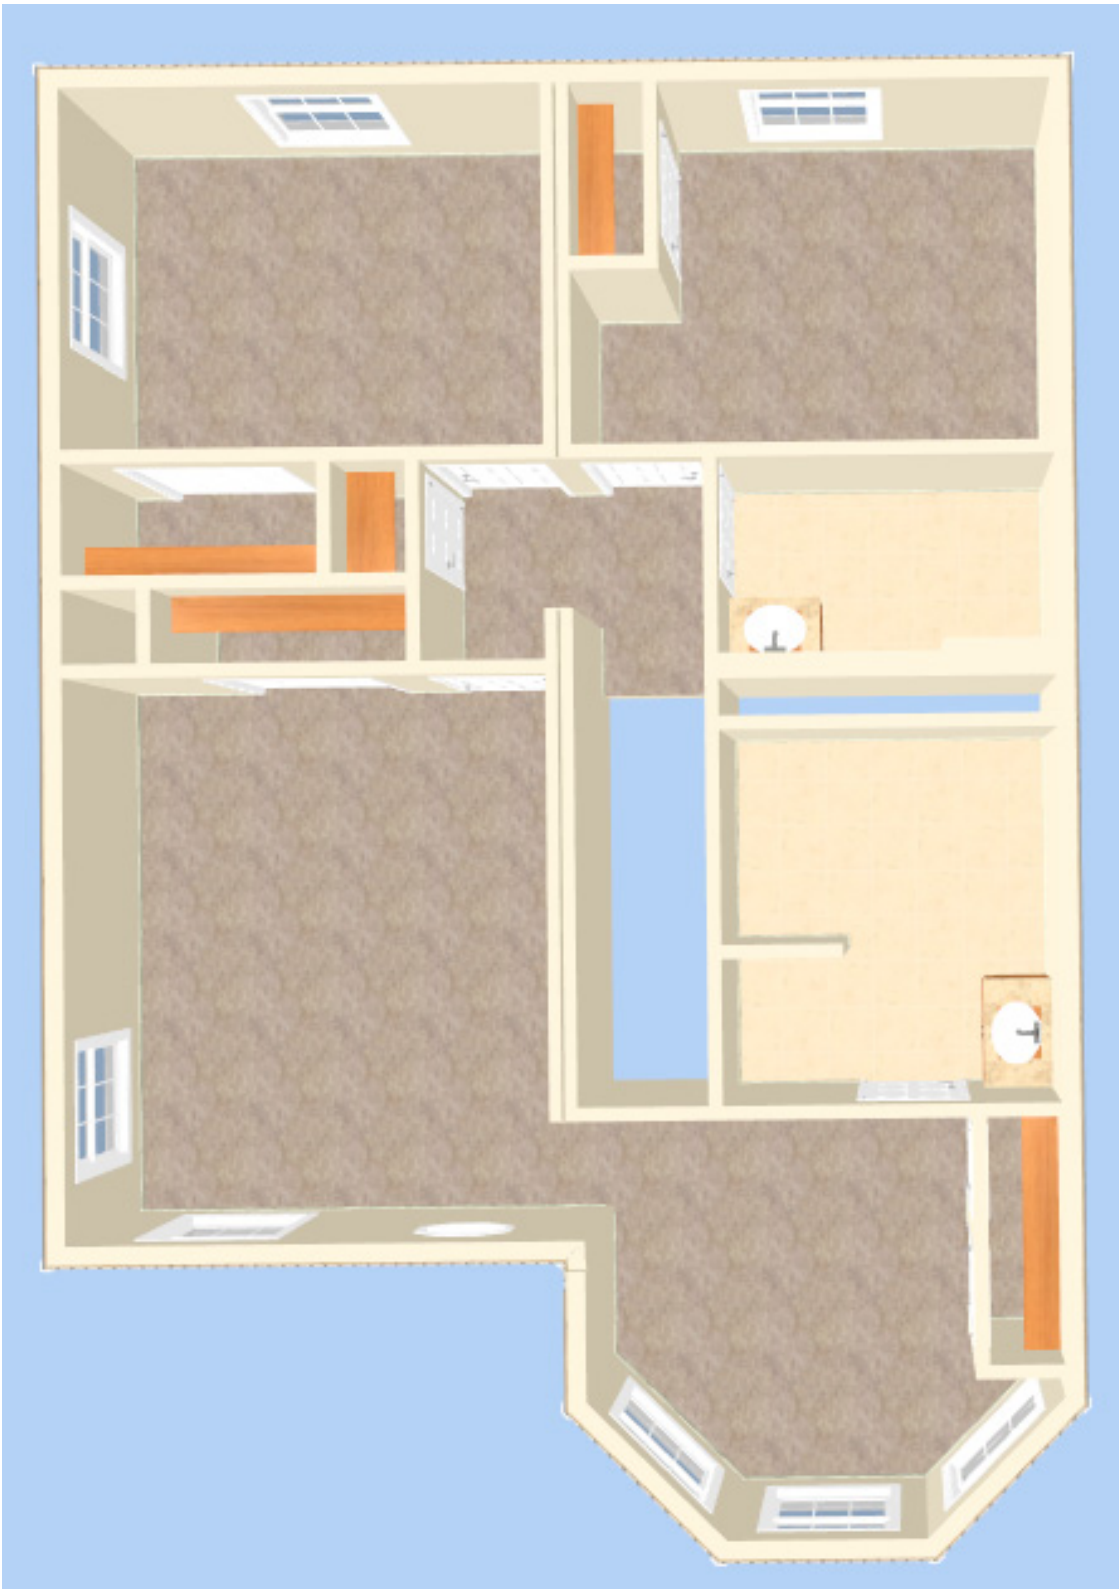

SECOND FLOOR PLAN

Disclaimer:

Floor plans & renderings shown are conceptual and may vary from plans and specifications. Due to continuous product development and improvement, prices, specifications and materials are subject to change without notice or obligation. Square footage and other dimensions are approximate. Square footage includes the staircase area for both levels on two-story models. Included images are artist renderings and are not intended to be an accurate representation of the home. Renderings and floor plans may be shown with features and/or third-party additions that may not be available in all regions or situations.

CUSTOMER:		BUSINESS:		REVISION:	DATE:	REASON FOR REVISION:	BY:	1st CLG HT:	2nd CLG HT:	SERIAL #:			
DERRICK GRIGGS - DOVER		SCARLET FLIER VENTURES LLC											
ADDRESS:		VENTURES						ROOF PITCH:	TRUSS TYPE:				
SALES PERSON:		DEVELOPMENT:		DRAWN BY:	DATE:	SCALE:		HEAT:	DP:				
		BEVJEAN ESTATES			04/08/2016	N.T.S.		WIND SPEED (MPH):	GROUND SNOW (LB):				
MODEL:													
DRAWING:													
3D VIEWS													
SHEET:													
4													



KITCHEN

Disclaimer:

Floor plans & renderings shown are conceptual and may vary from plans and specifications. Due to continuous product development and improvement, prices, specifications and materials are subject to change without notice or obligation. Square footage and other dimensions are approximate. Square footage includes the staircase area for both levels on two-story models. Included images are artist renderings and are not intended to be an accurate representation of the home. Renderings and floor plans may be shown with features and/or third-party additions that may not be available in all regions or situations.

CUSTOMER:		BUSINESS:		REVISION:	DATE:	REASON FOR REVISION:	BY:	1st CLG HT:	2nd CLG HT:	SERIAL #:			
DERRICK GRIGGS - DOVER		SCARLET FLIER VENTURES LLC											
ADDRESS:		VENTURES						ROOF PITCH:	TRUSS TYPE:				
SALES PERSON:		DEVELOPMENT:						HEAT:	DP:				
		BEVJEAN ESTATES											
				DRAWN BY:	DATE:	SCALE:	WIND SPEED (MPH):		GROUND SNOW (LB):				
					04/08/2016	N.T.S.							
MODEL:													
DRAWING:													
3D VIEWS													
SHEET:													
4A													