




2

RENDERING VIEW FROM SOUTH EAST

NTS

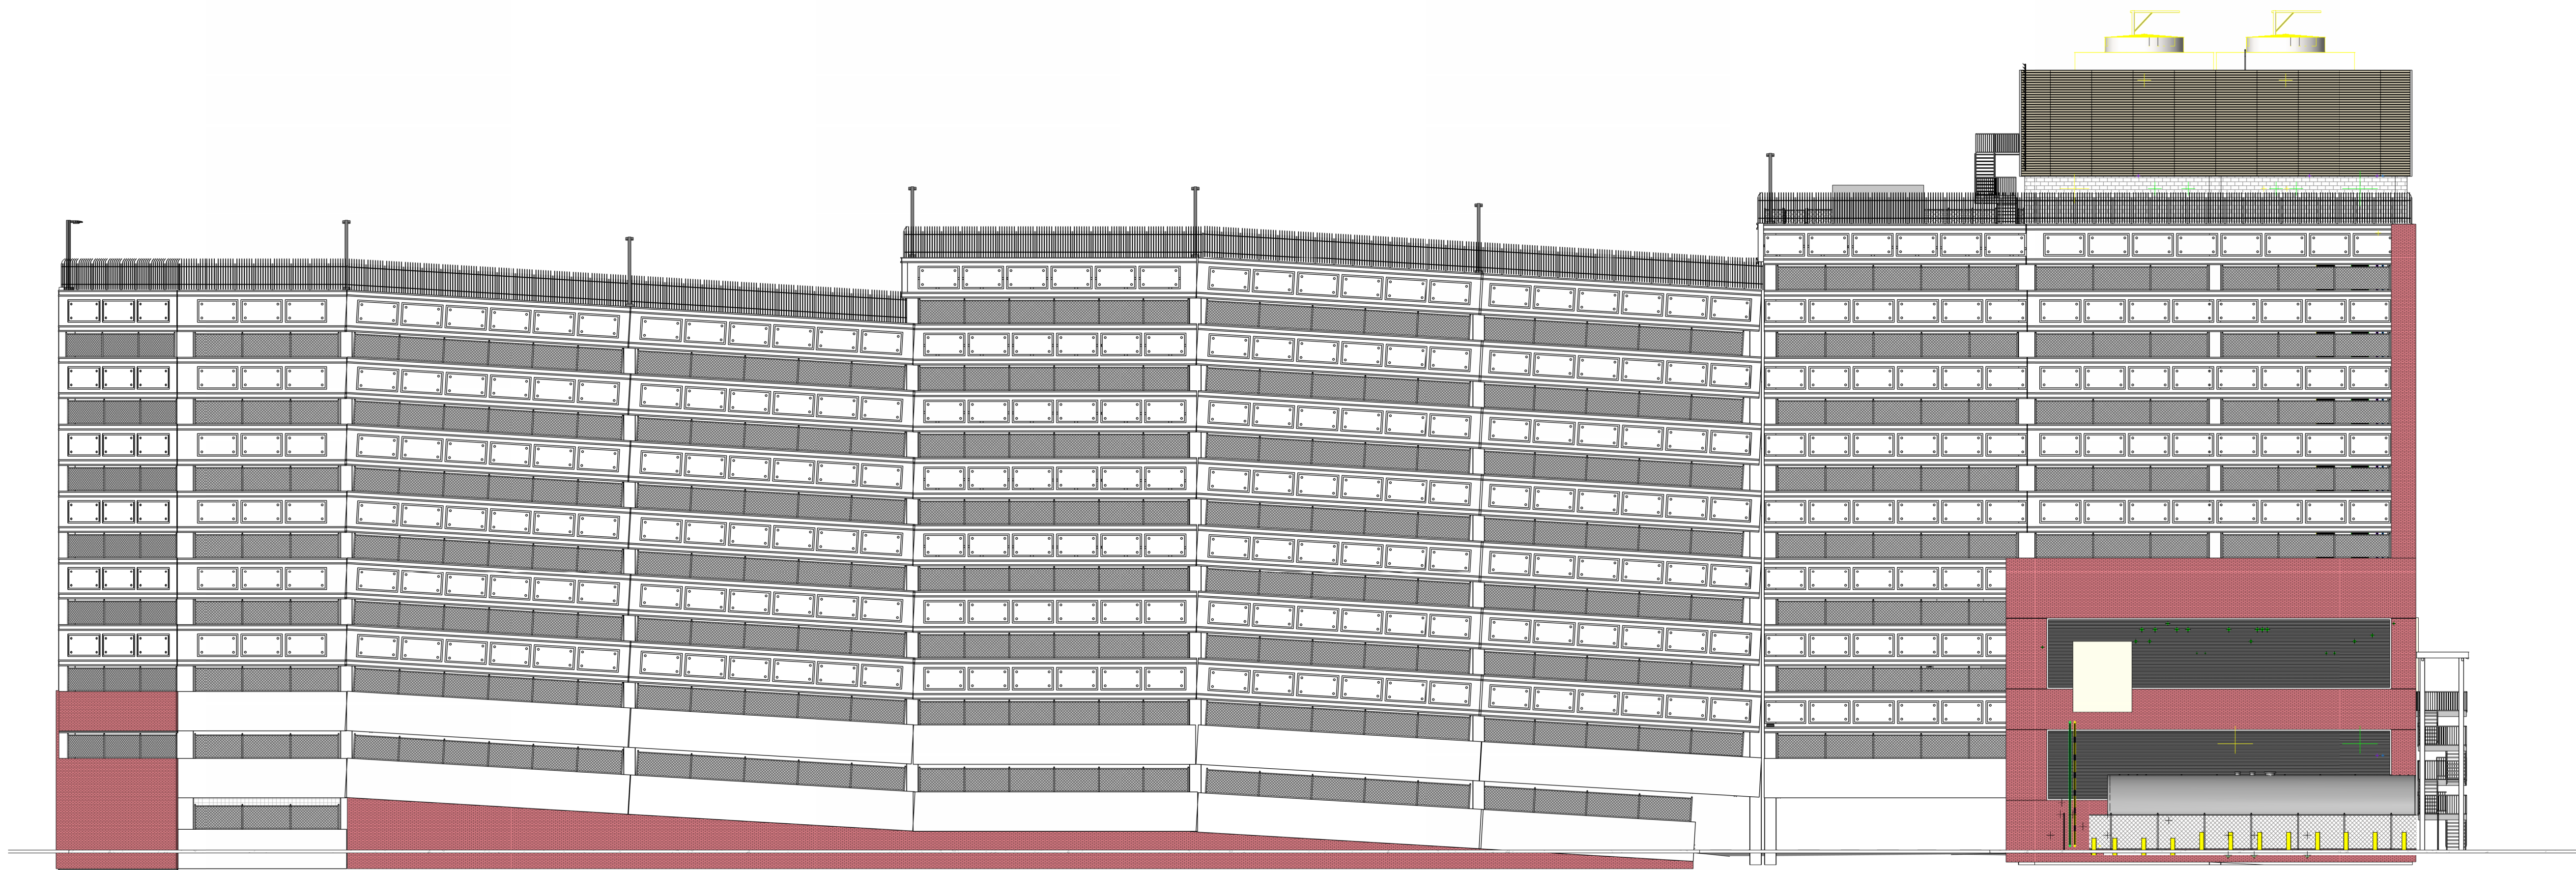

1

NORTH ELEVATION VIEW

NTS

JSUMC-Neptune Garage  
Jersey Shore University  
Medical Center  
81 DAVIS AVENUE  
TOWNSHIP OF NEPTUNE  
MONMOUTH COUNTY, NJ

MARK	DATE	DESCRIPTION
		REVISIONS
ISSUE:		PLANNING BOARD
ISSUE DATE:	06/25/2025	
PROJECT NO:	18-002290.00	
DRAWN BY:	C.LUIS	
CHECKED BY:	L.GE	

COPYRIGHT © 2024. ALL RIGHTS RESERVED. NO PART OF THIS DOCUMENT MAY BE REPRODUCED IN ANY FORM OR BY ANY MEANS WITHOUT PERMISSION FROM WALKER CONSULTANTS.

SHEET TITLE  
BUILDING ELEVATIONS




JSUMC-Neptune Garage  
Jersey Shore University  
Medical Center  
81 DAVIS AVENUE  
TOWNSHIP OF NEPTUNE  
MONMOUTH COUNTY, NJ


MARK	DATE	DESCRIPTION
REVISIONS		
ISSUE: PLANNING BOARD		
ISSUE DATE: 06/25/2025		
PROJECT NO: 18-002290.00		
DRAWN BY: C.LUIS		
CHECKED BY: L.GE		

COPYRIGHT © 2024. ALL RIGHTS RESERVED. NO  
PART OF THIS DOCUMENT MAY BE REPRODUCED  
IN ANY FORM OR BY ANY MEANS WITHOUT  
PERMISSION FROM WALKER CONSULTANTS.

SHEET TITLE  
BUILDING ELEVATIONS

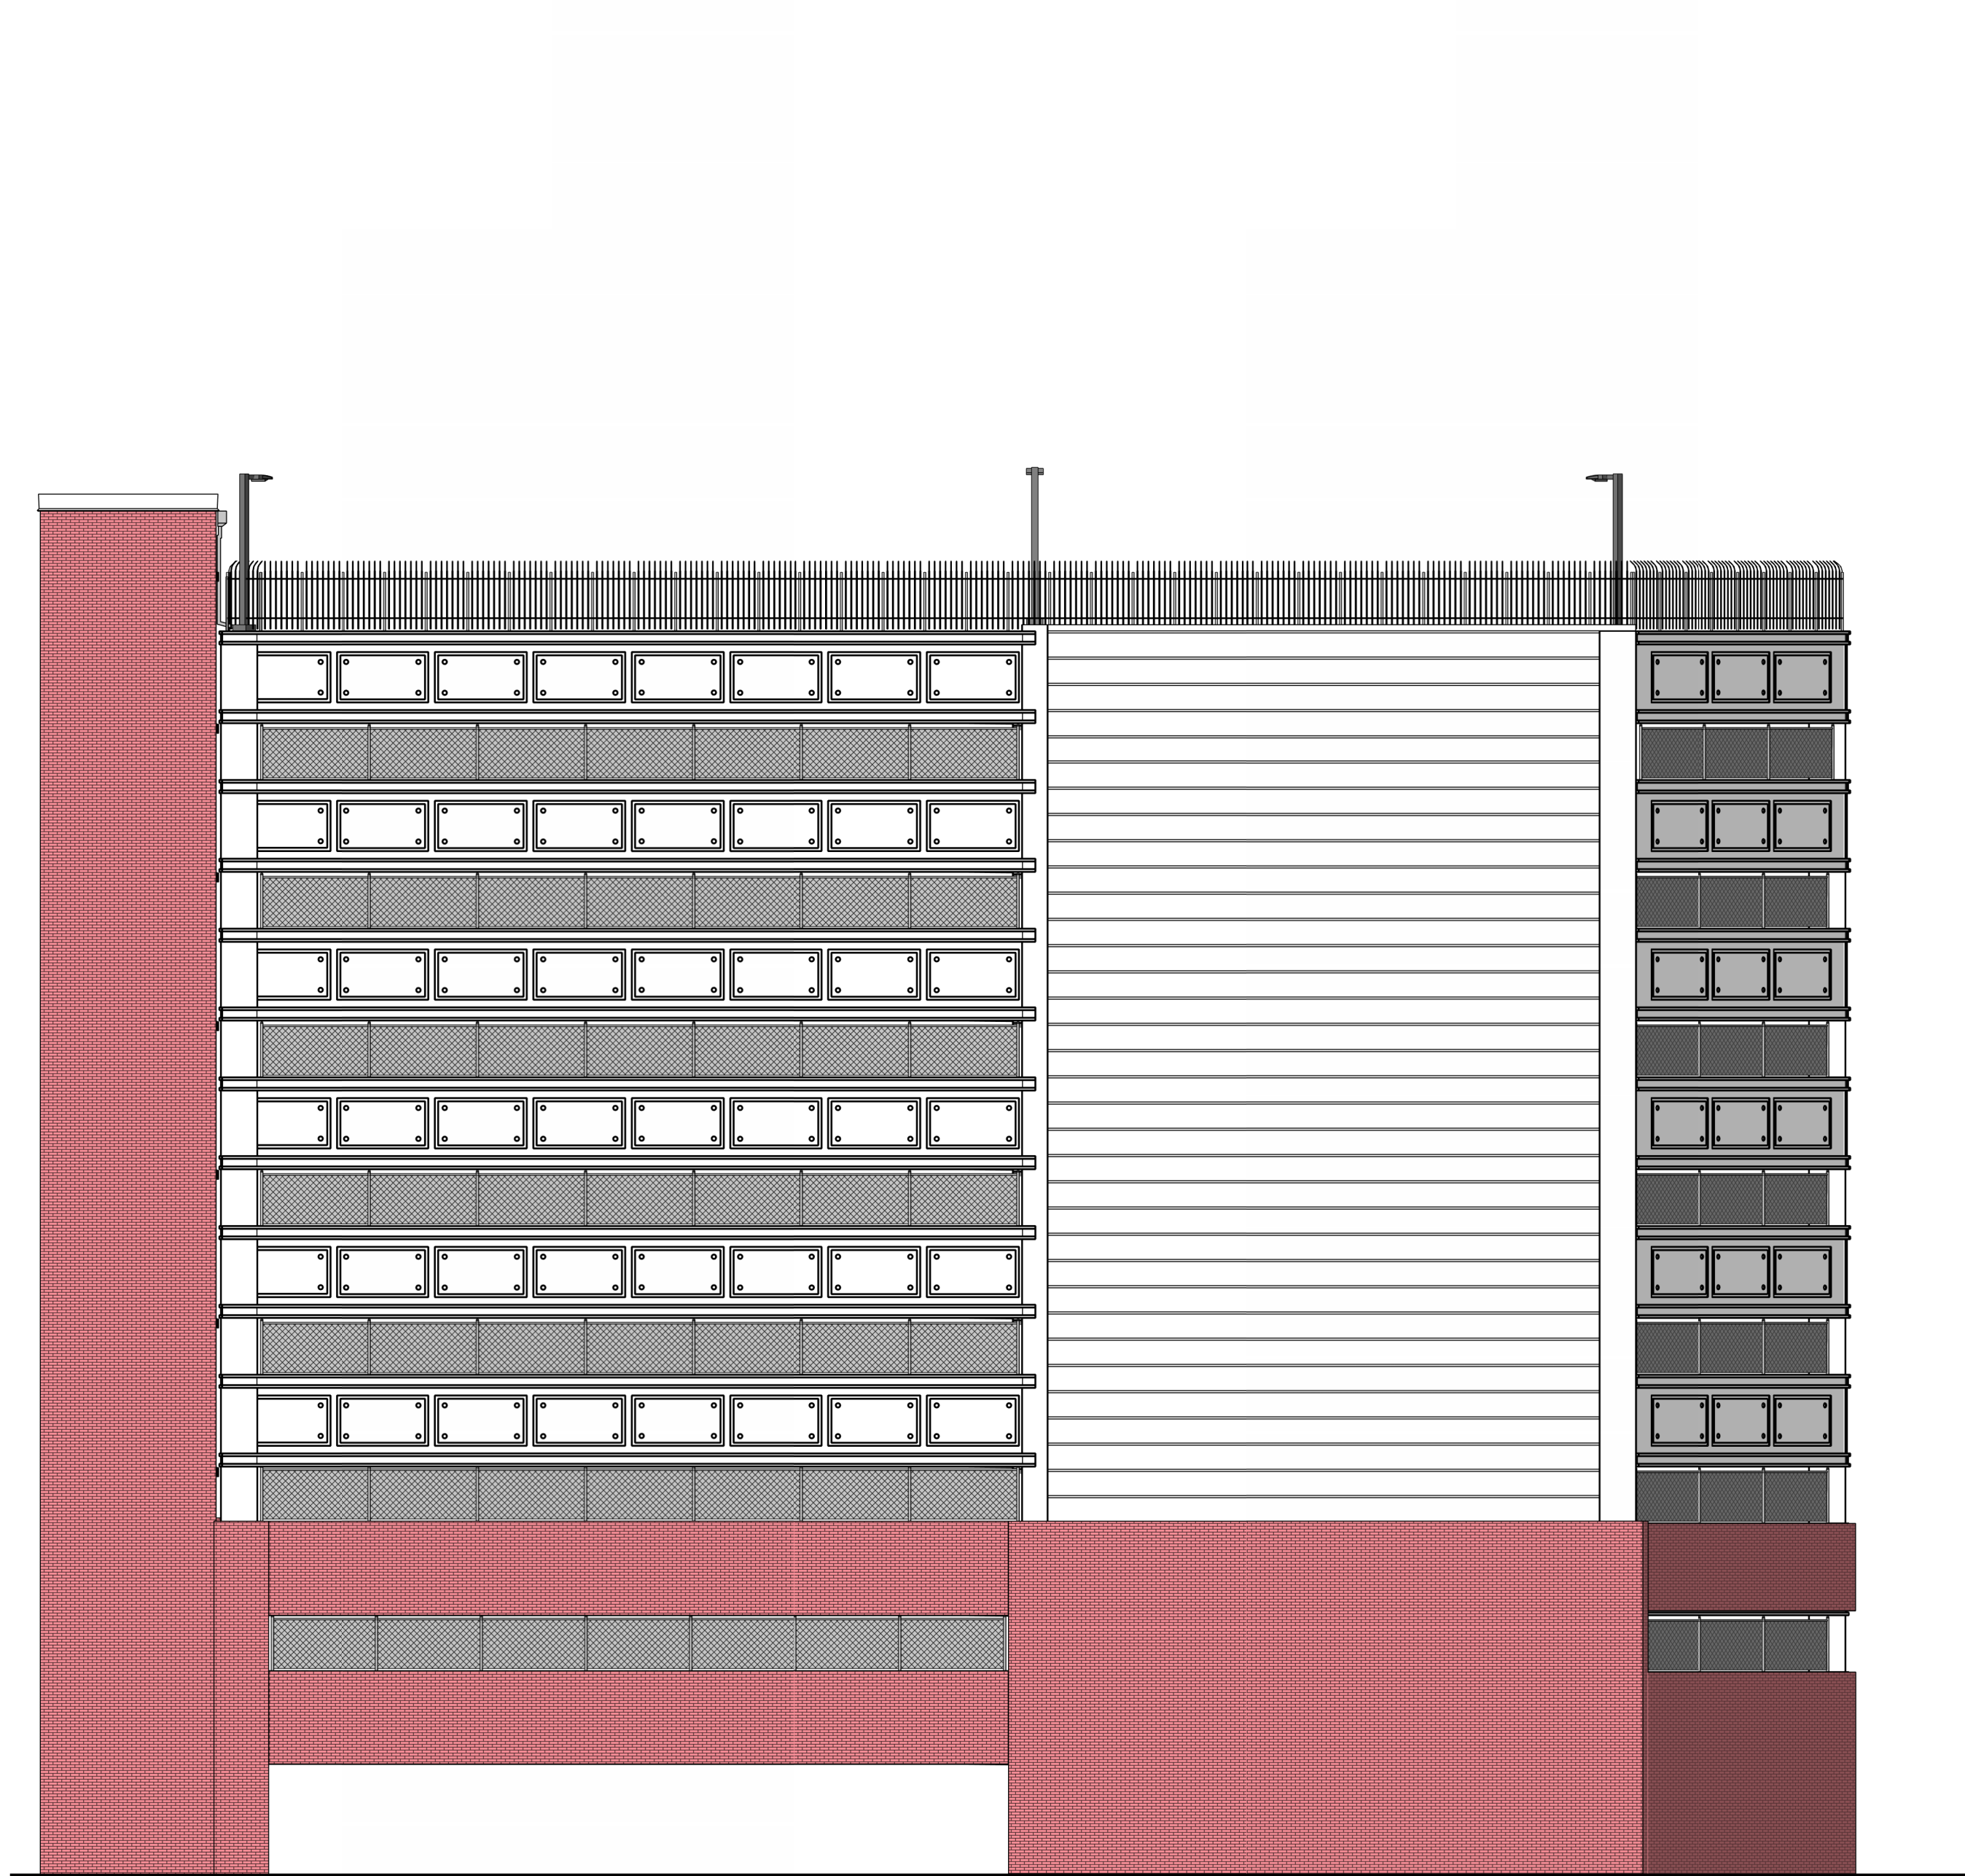

2 EAST ELEVATION VIEW  
3/32" = 1'-0"

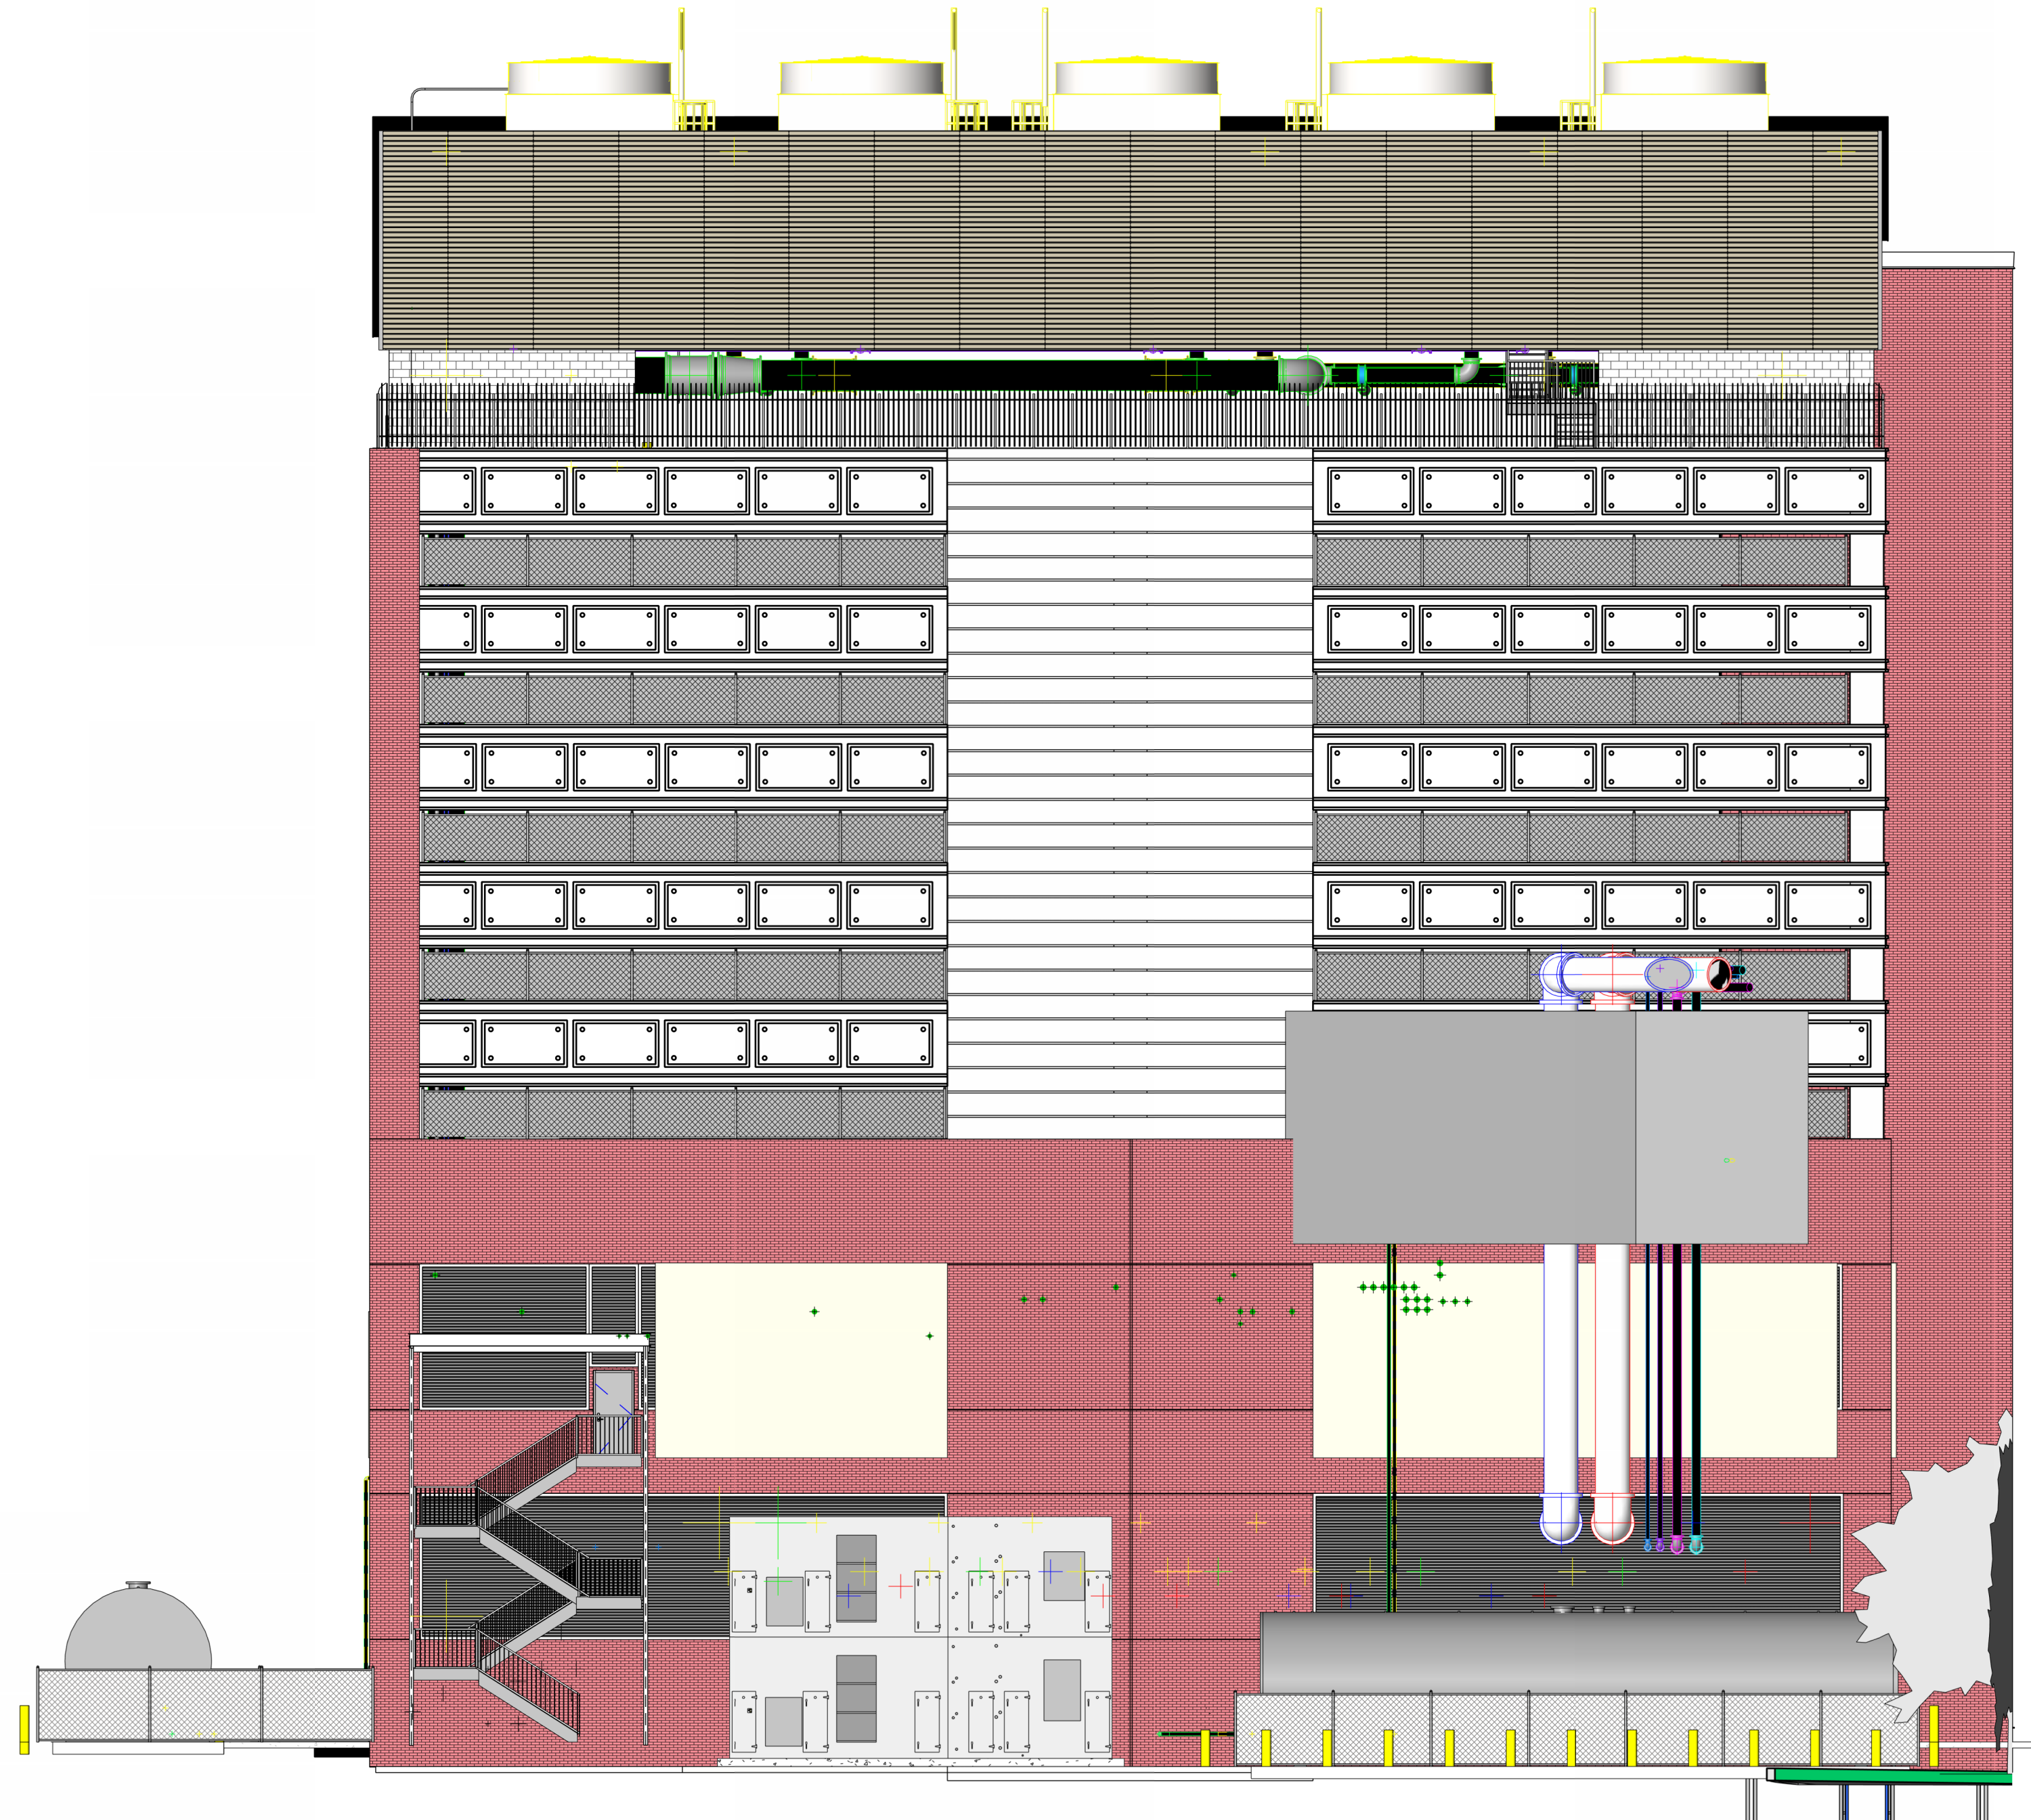

1 WEST ELEVATION VIEW  
3/32" = 1'-0"