
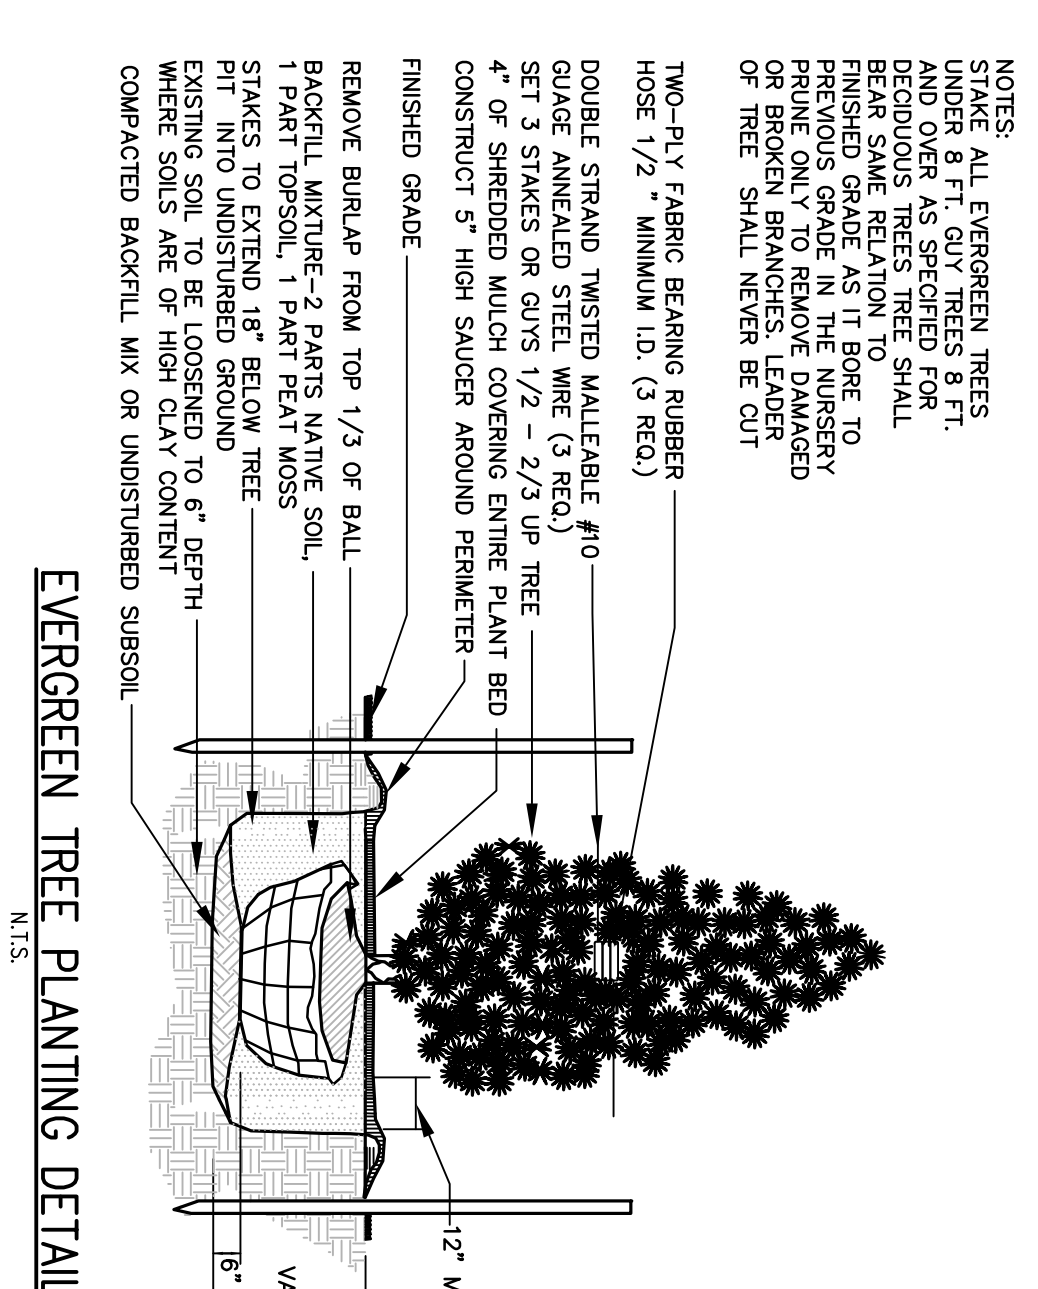
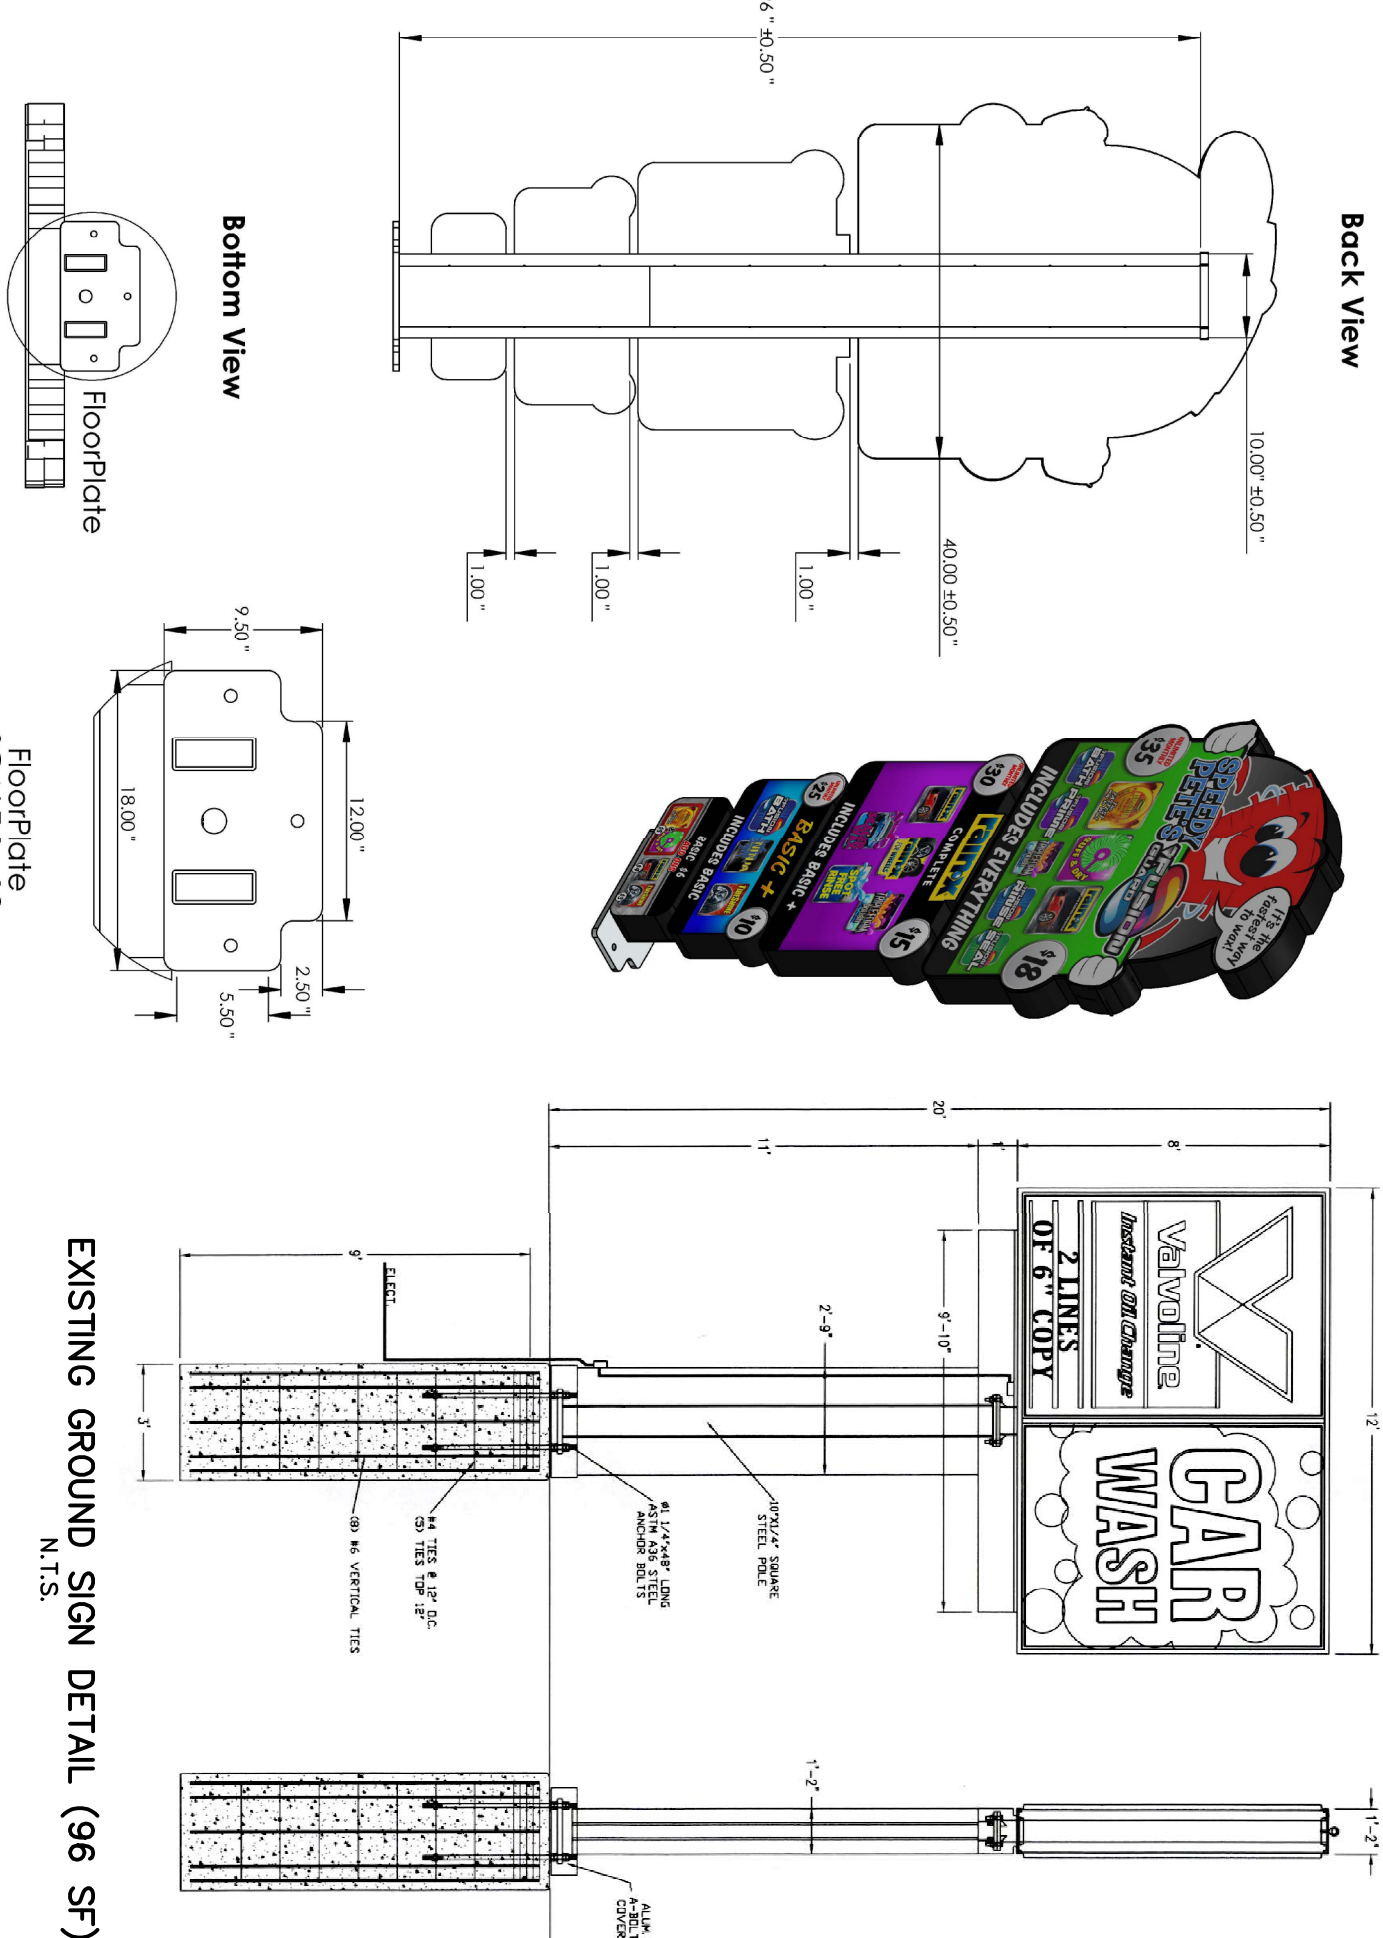
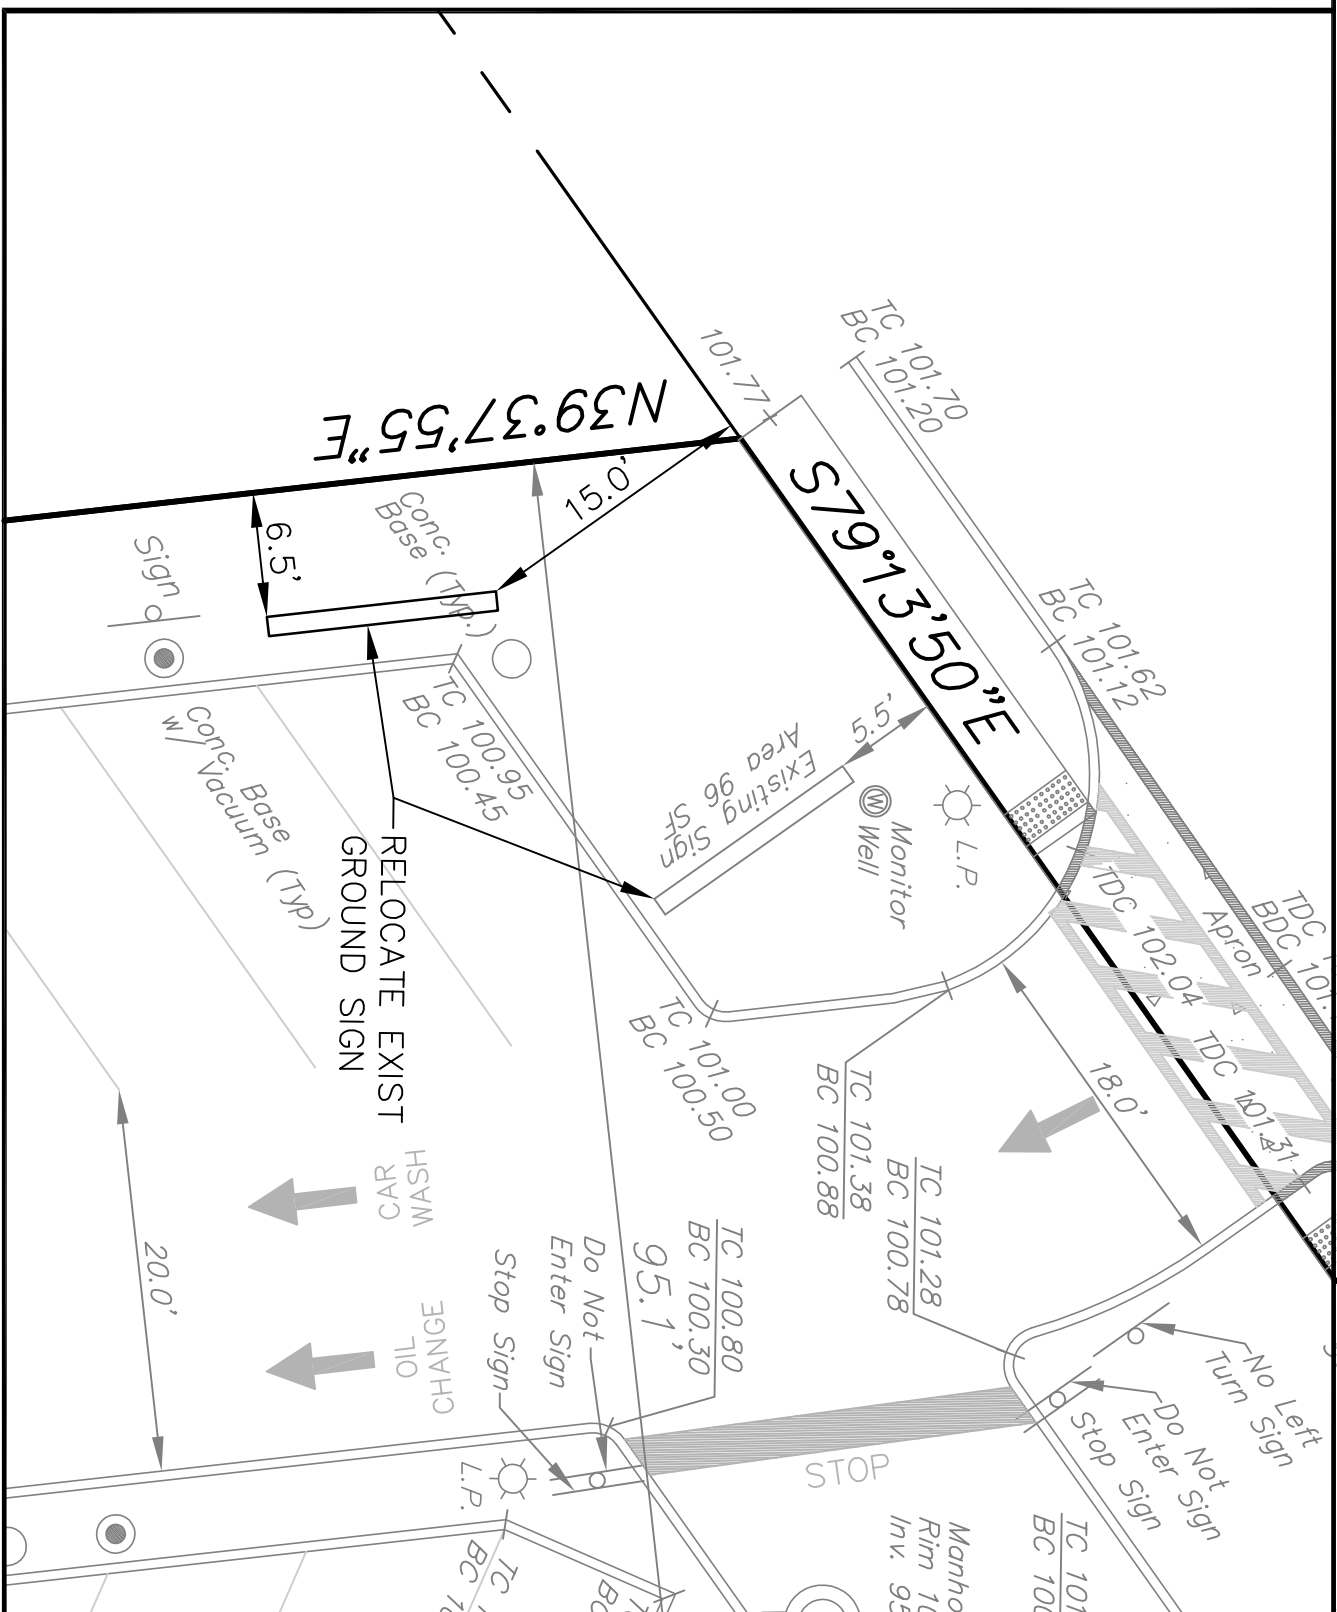


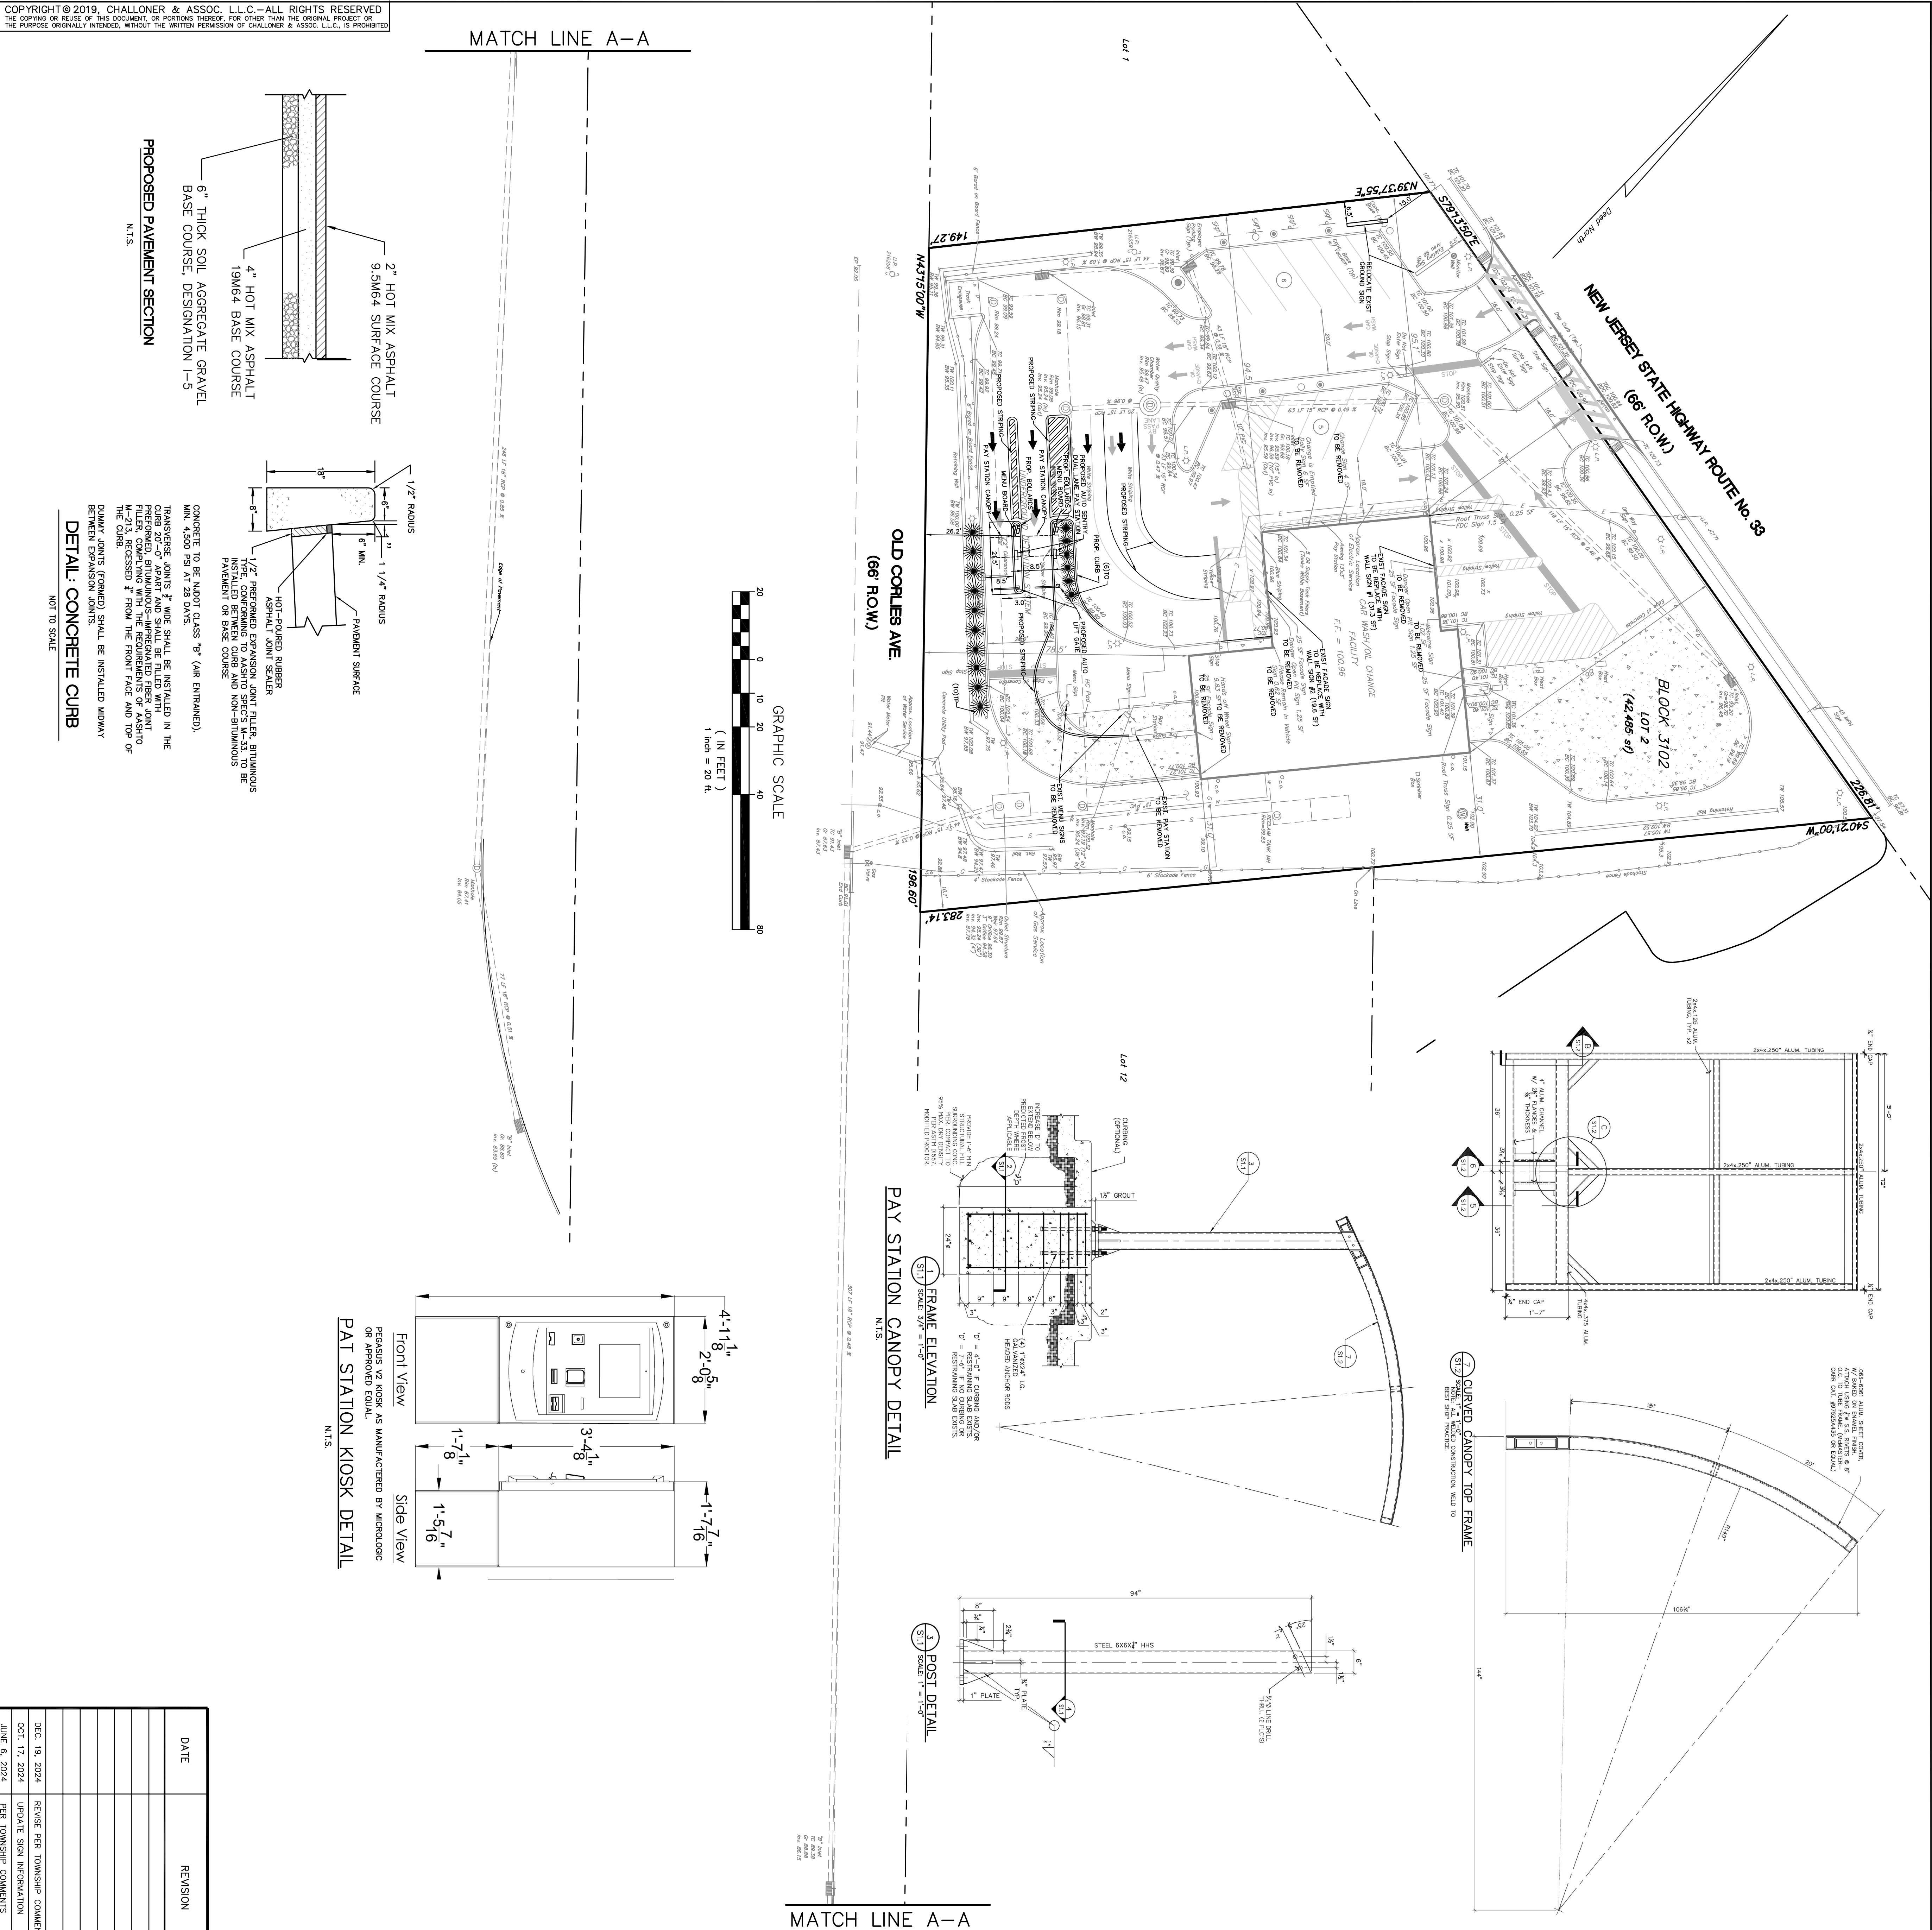

PLANT LIST					
BOTANICAL NAME	COMMON NAME	SIZE	QTY.	REMARKS	MATURE HT.
THUJA OCCIDENTALIS 'EMERALD'	EMERALD ARBOVITAE	6'-8' HT	6	BAB	10'-15' HT
THUJA PLICATA X STANDISHII	GREEN GIANT ARBOVITAE	6'-8' HT	10	BAB	40'-60' HT

DATE		REVISION		 STUART CHALLONER, P.E. PROFESSIONAL ENGINEER N.J. LIC. NO. 24857 PROFESSIONAL PLANNER N.J. LIC. NO. 2489	SITE PLAN PLANT CAR WASH PROPOSED DUAL LANE PAY STATION LOT 2 BLOCK 3102 SITUATED IN TOWNSHIP OF NEPTUNE MONMOUTH COUNTY, NEW JERSEY		
DEC. 19, 2024		REMOVE PER TOWNSHIP COMMENTS					
OCT. 17, 2024		UPDATE SIGN INFORMATION					
JUNE 6, 2024		PER TOWNSHIP COMMENTS					
DEC. 19, 2024		REMOVE PER TOWNSHIP COMMENTS					
 L.L.C. CHALLONER & ASSOCIATES CONSULTING ENGINEERS AND DESIGN PROFESSIONALS 1000 ROUTE 1 SOUTH TOMPA RIVER, NEW JERSEY 08753 Phone: 732-818-9880 Fax: 732-818-9891				Certificate of Auth. No. 2424285700 State of New Jersey License No. 2424285700 Date of Issue: 08/25/2018 Expiration Date: 08/25/2025			
Date:	Scale:	Drawn By:	Checked By:	File No.:	Field Book:	Sheet No.:	
APR. 16, 2024	1"=20'	SDC	S.C.C.	16003		2 of 3	