




1
A1 FRONT ELEVATION
SCALE: 1/4" = 1'-0"

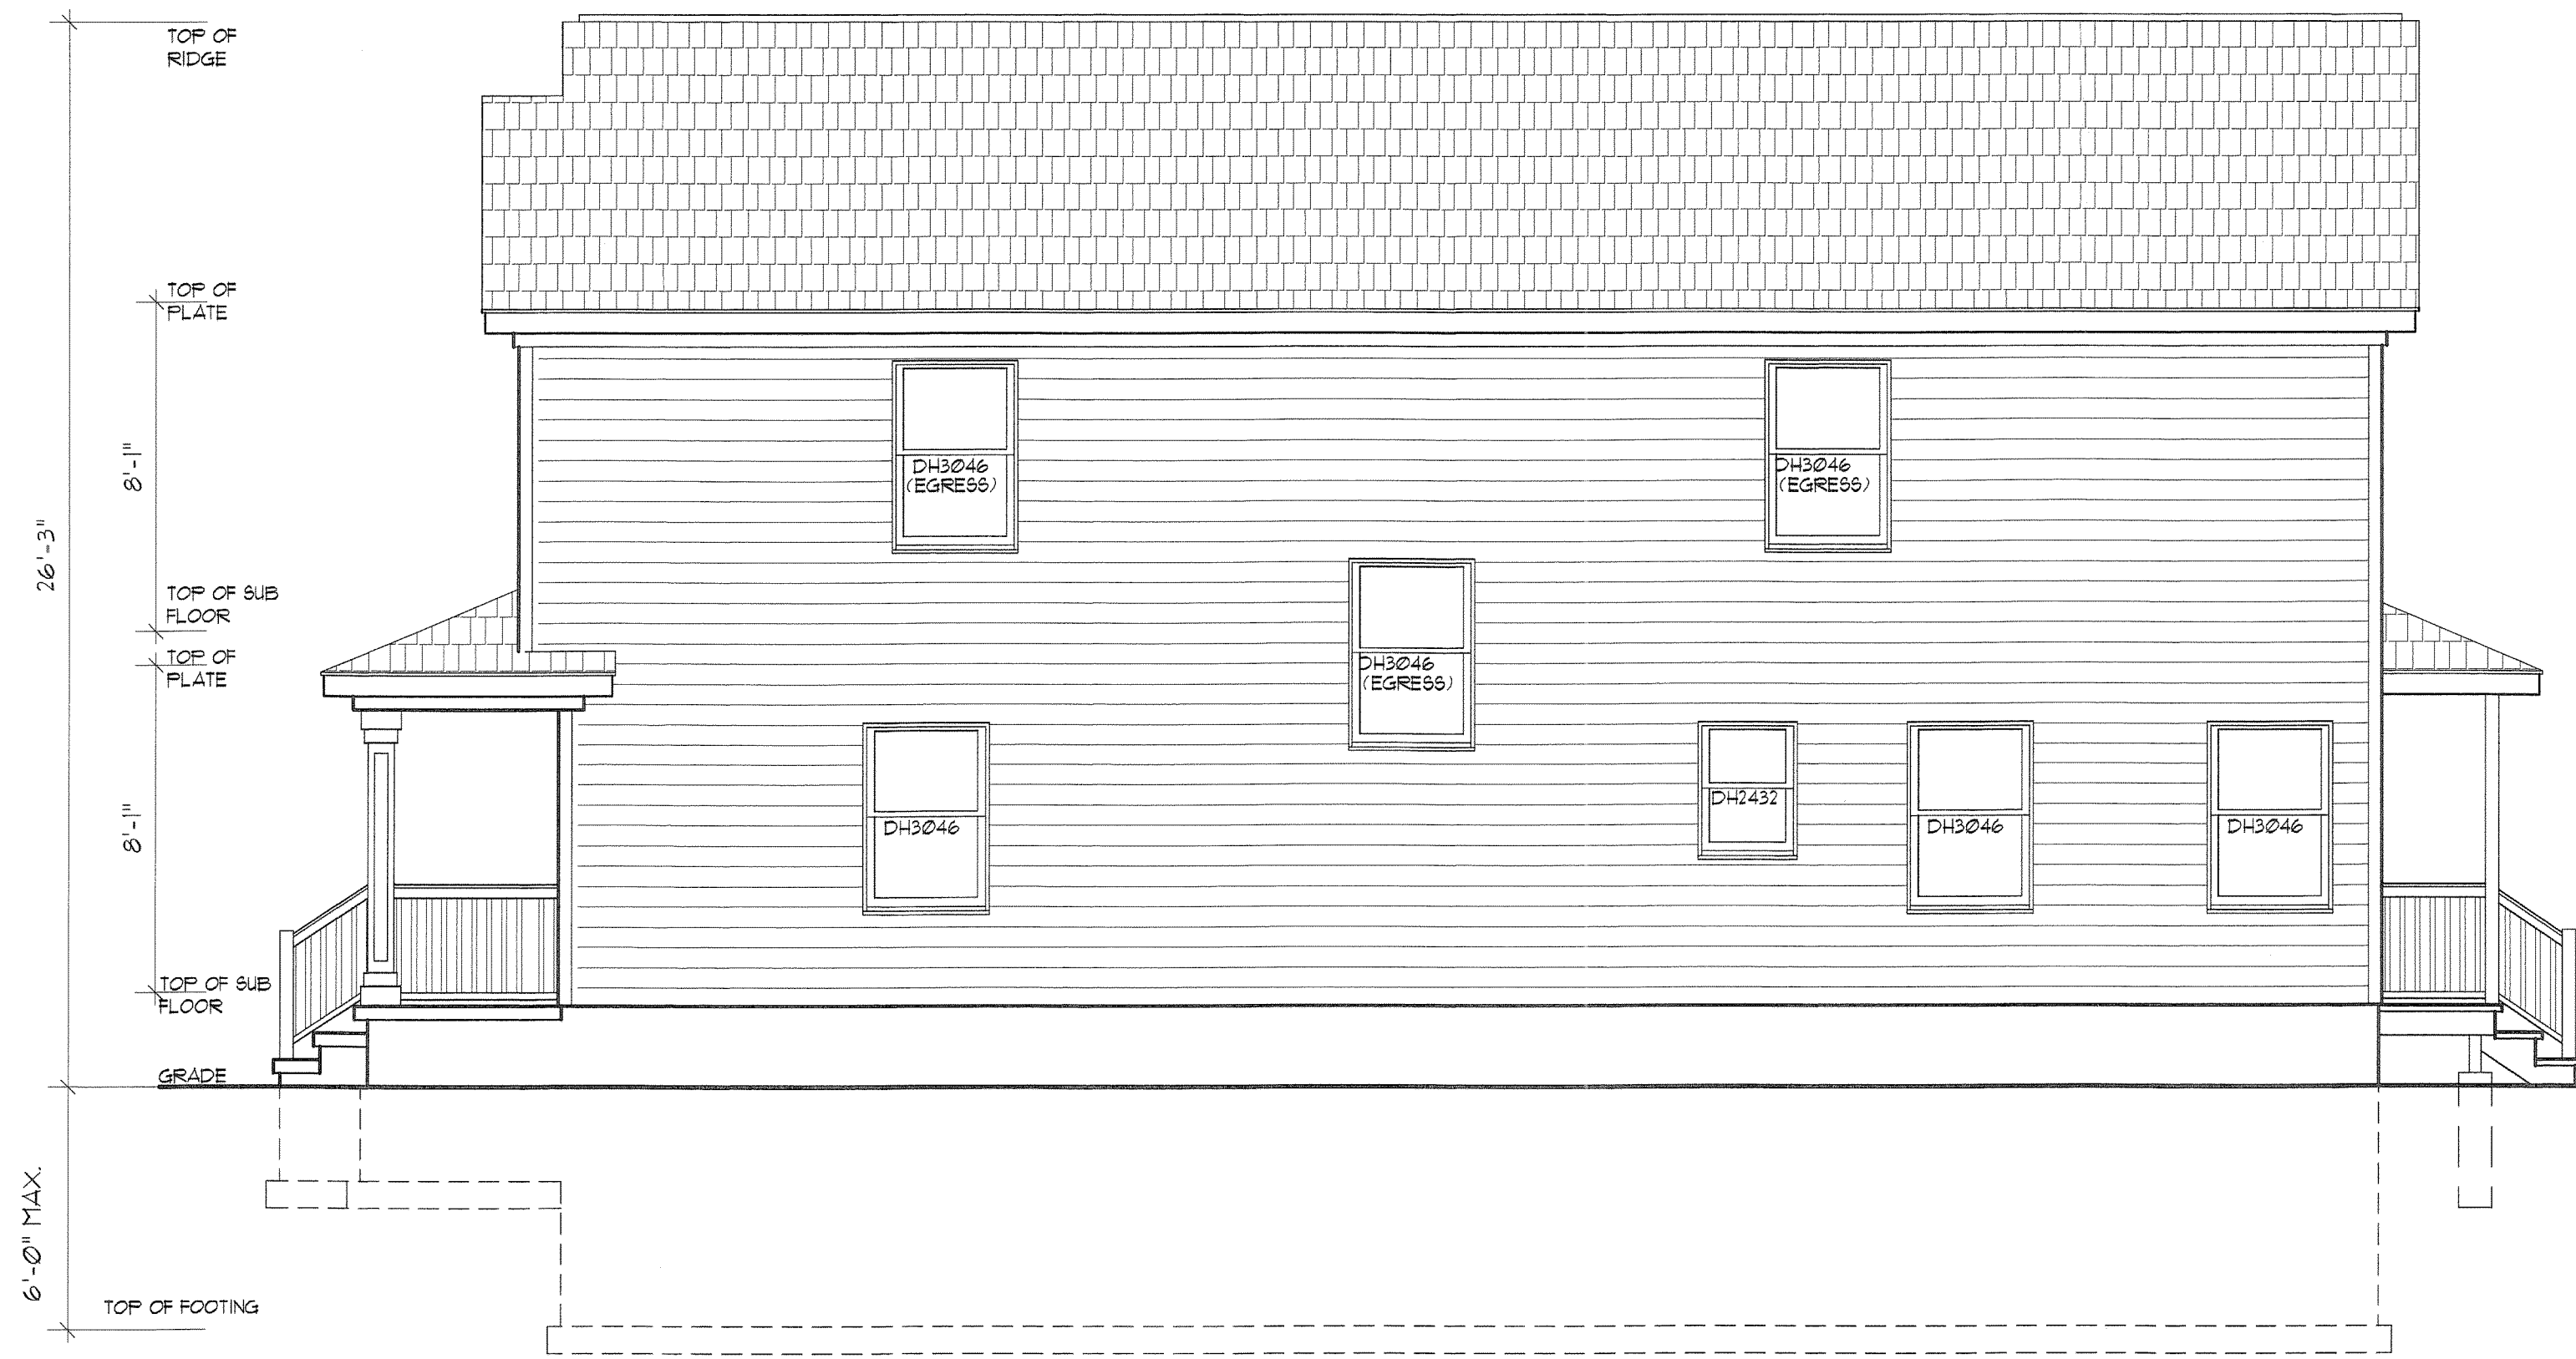

2
A1 RIGHT ELEVATION
SCALE: 1/4" = 1'-0"

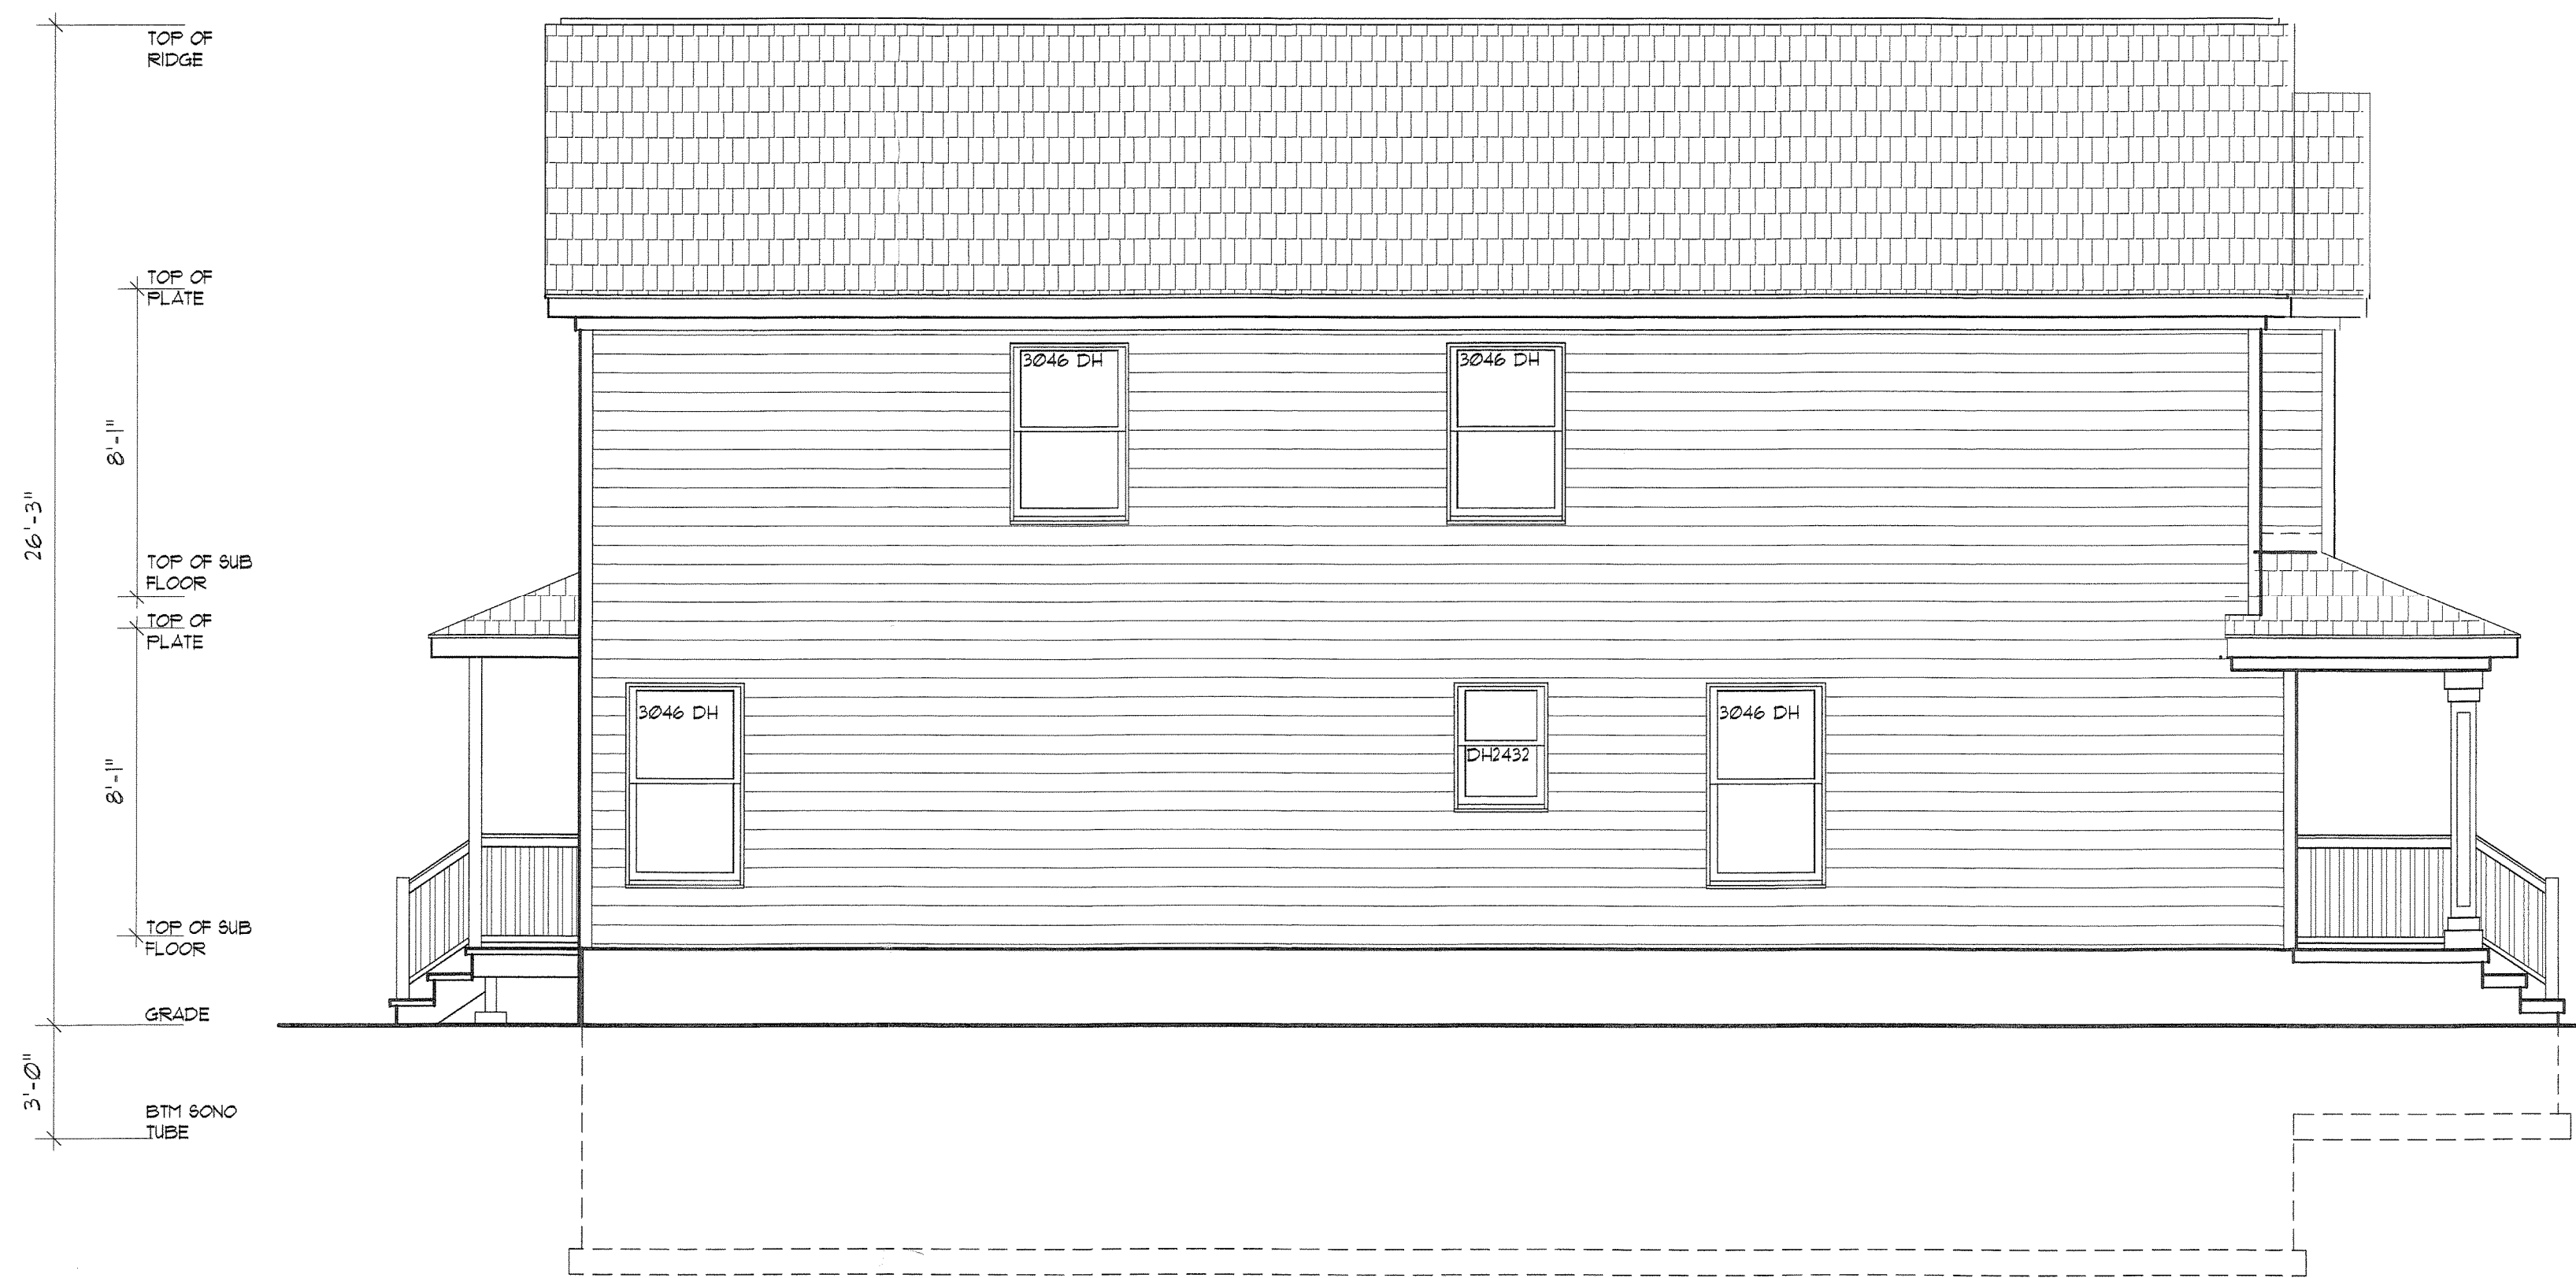


3
A1 LEFT ELEVATION
SCALE: 1/4" = 1'-0"

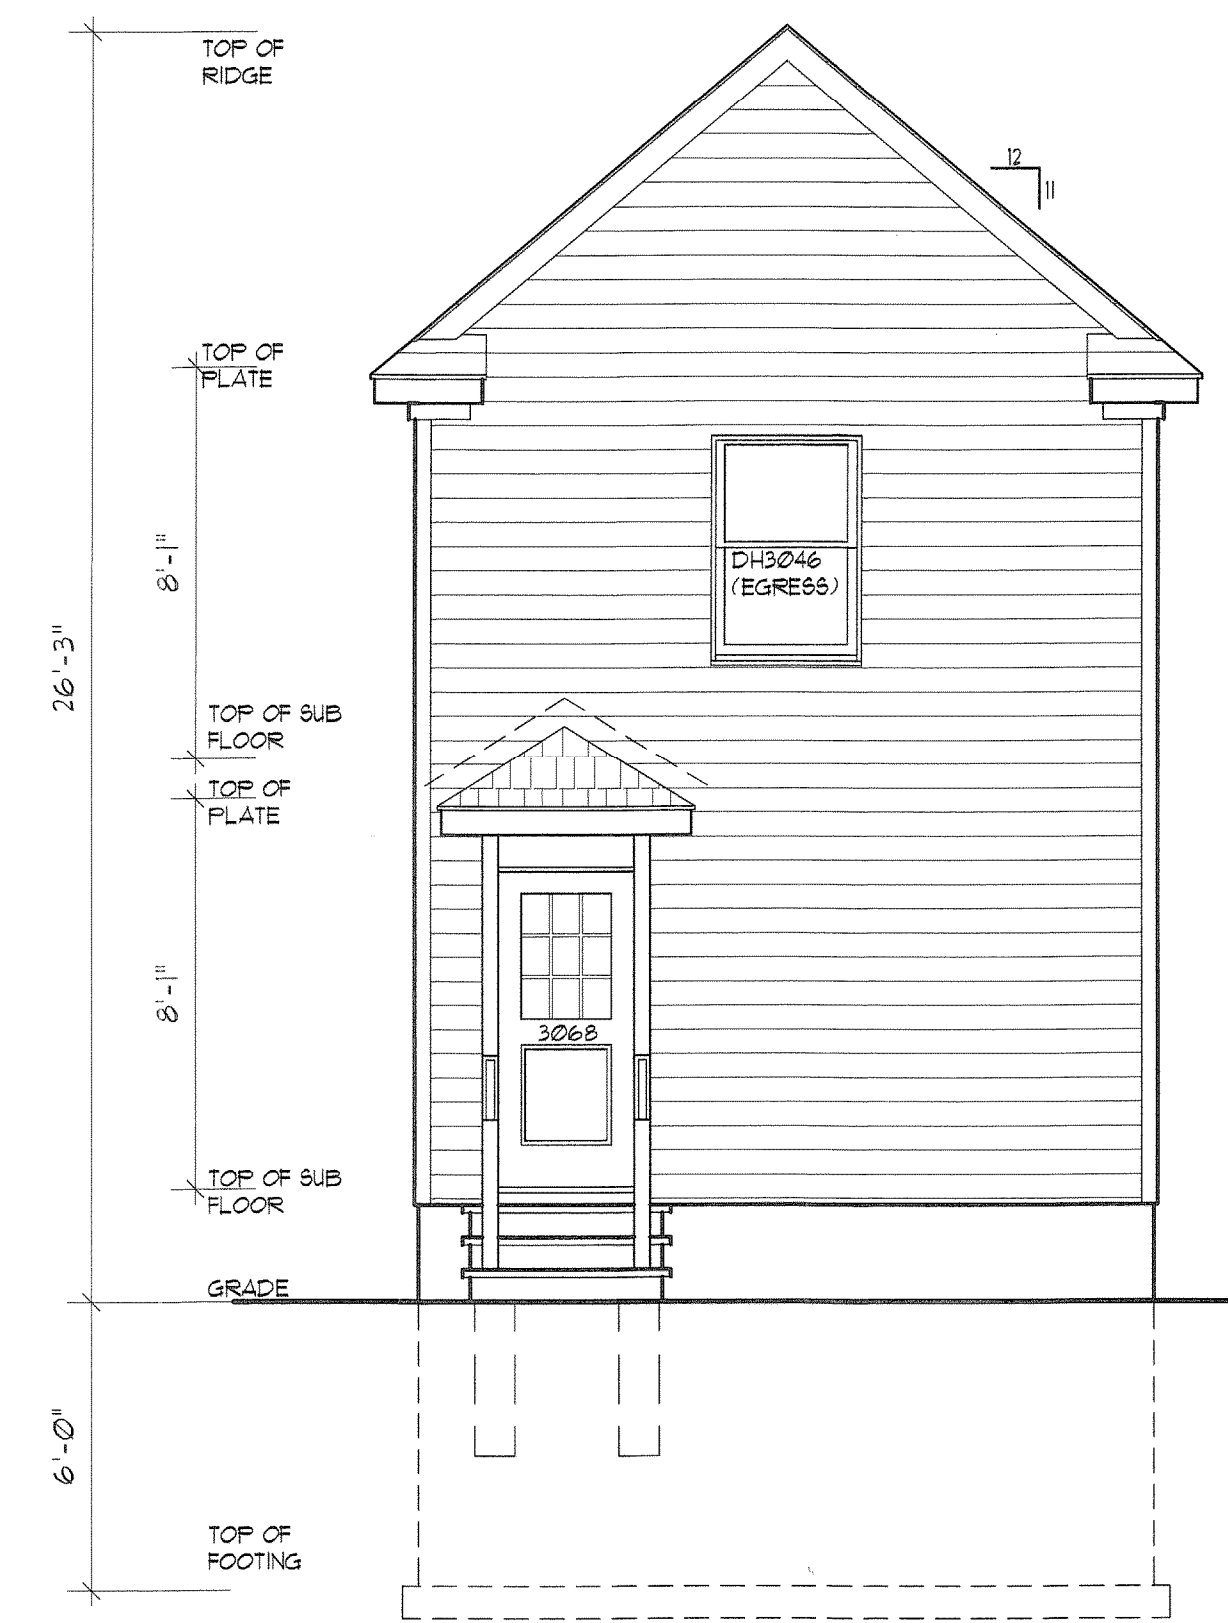


4
A1 REAR ELEVATION
SCALE: 1/4" = 1'-0"



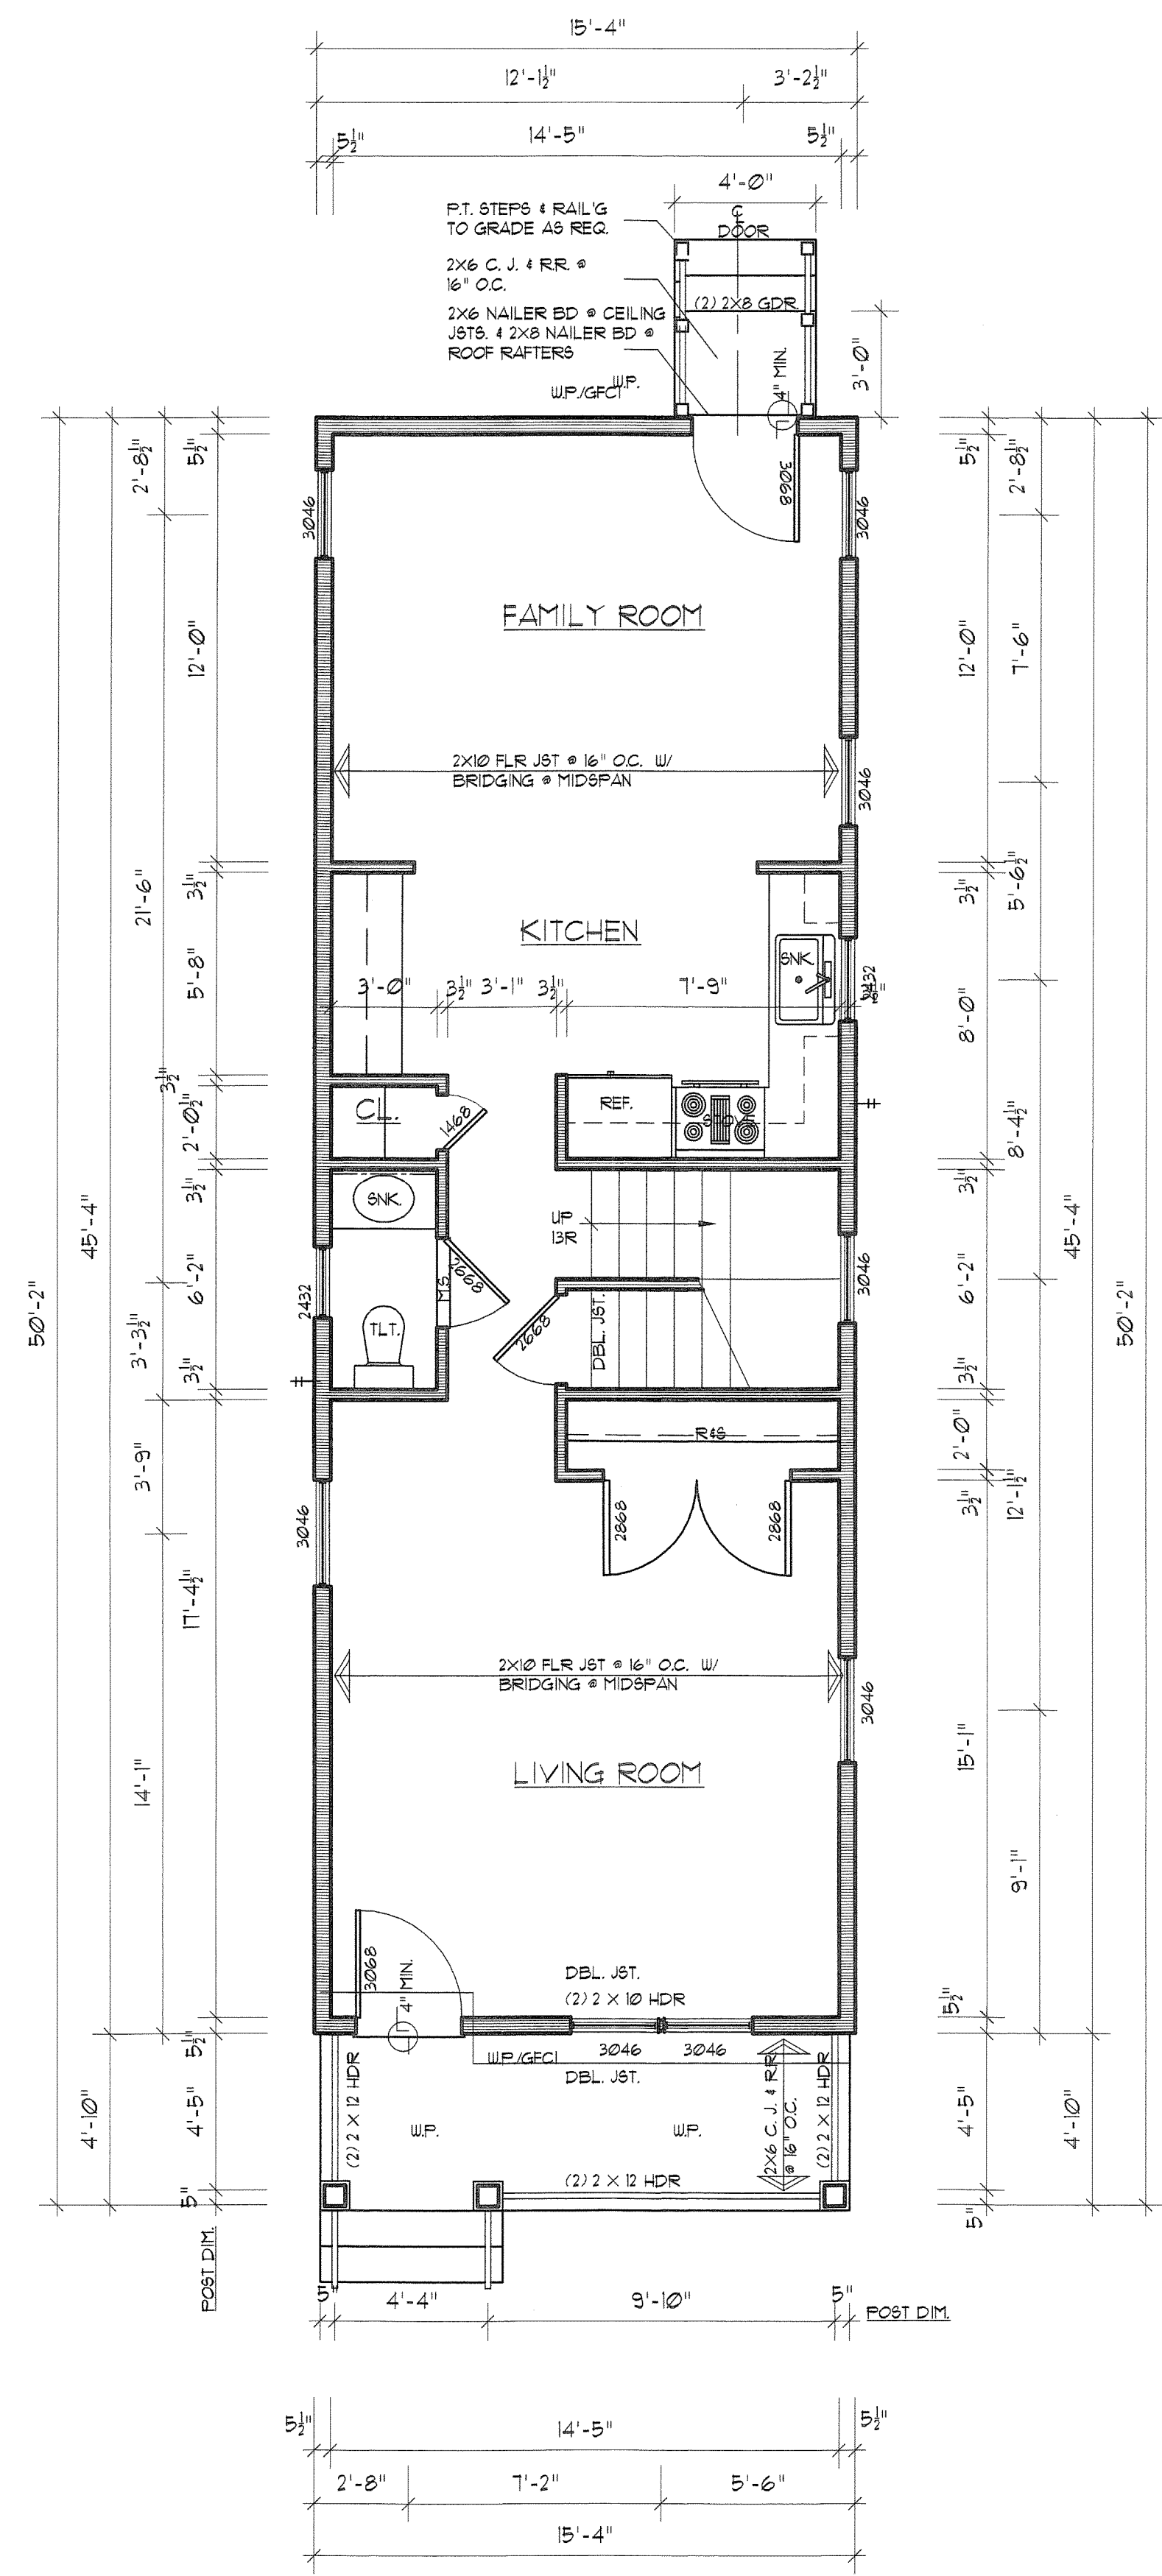


2 FIRST FLOOR PLAN
A2 SCALE 1/4"=1'

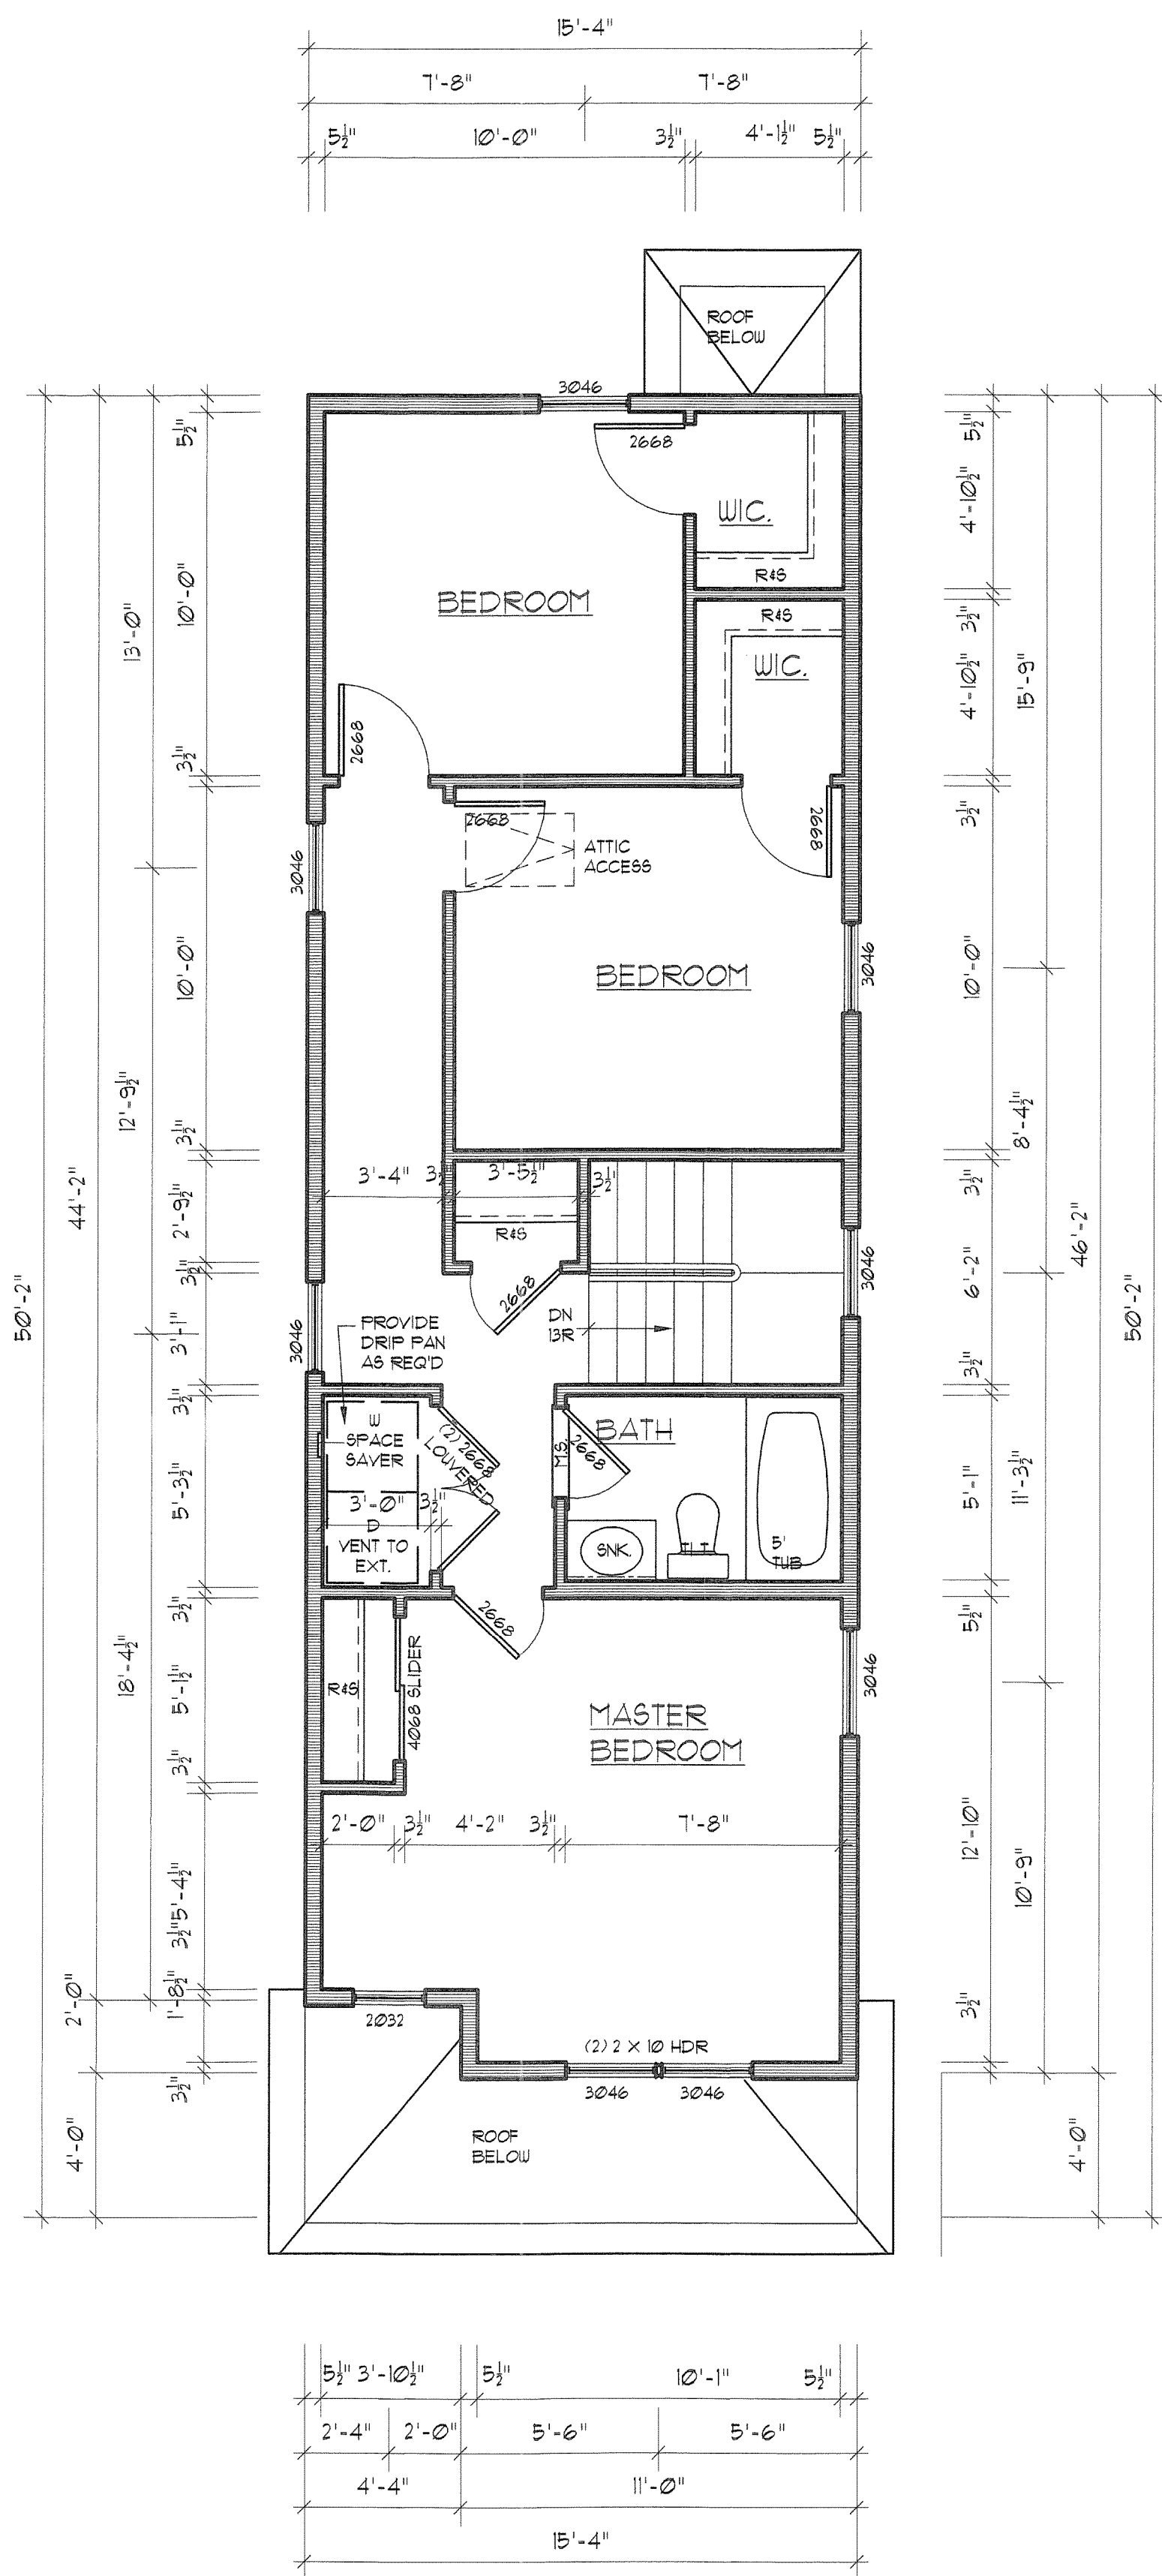

3 SECOND FLOOR PLAN
A2 SCALE 1/4"=1'

David H. Feldman, R.A., AIA
N.J. ARCHT. NO. 4175, E.L. 4875-42
P.A. #040201, O.A. #040202
Therese Doppen-Feldman, R.A., AIA, NCARB
N.J. ARCHT. NO. 4176, E.L. 4875-43
P.A. #040201, O.A. #040203
DCA-3684, NC-1463, IERARC2610, RH-312

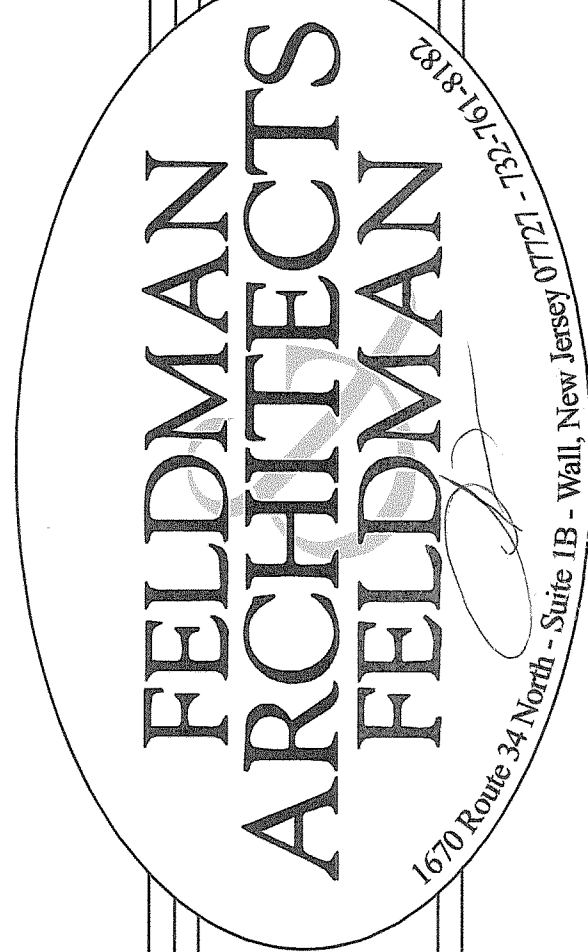

NEW RESIDENCE FOR:
COASTAL HABITAT FOR HUMANITY
LOT 9 BLCOK 608
NEPTUNE, NEW JERSEY

FLOOR PLAN

PROJECT 20025
DWN BY: DK
SHEET 3 OF 4

A2

Documents prepared by the Architect are instruments of service for use solely with respect to this project. The Architect shall retain all common law, statutory and other reserved rights, including the copyright. The Owner shall not reuse or permit the reuse of the Architect's documents except by mutual agreement in writing.