


THE DRAWINGS, SPECIFICATIONS AND OTHER DOCUMENTS PREPARED BY THE ARCHITECT ARE INSTRUMENTS OF THE ARCHITECT'S SERVICE THROUGH WHICH THE WORK TO BE EXECUTED IS DESCRIBED. NEITHER THE CONTRACTOR NOR ANY SUBCONTRACTOR, SUB-SUBCONTRACTOR OR MATERIAL OR EQUIPMENT SUPPLIER SHALL OWN OR CLAIM A COPYRIGHT IN THE DRAWINGS, SPECIFICATIONS AND OTHER DOCUMENTS PREPARED BY THE ARCHITECT, AND UNLESS OTHERWISE INDICATED THE ARCHITECT SHALL BE DEEMED THE AUTHOR OF THEM AND WILL RETAIN ALL COMMON LAW, STATUTORY AND OTHER RESERVED RIGHTS, IN ADDITION TO THE COPYRIGHT.

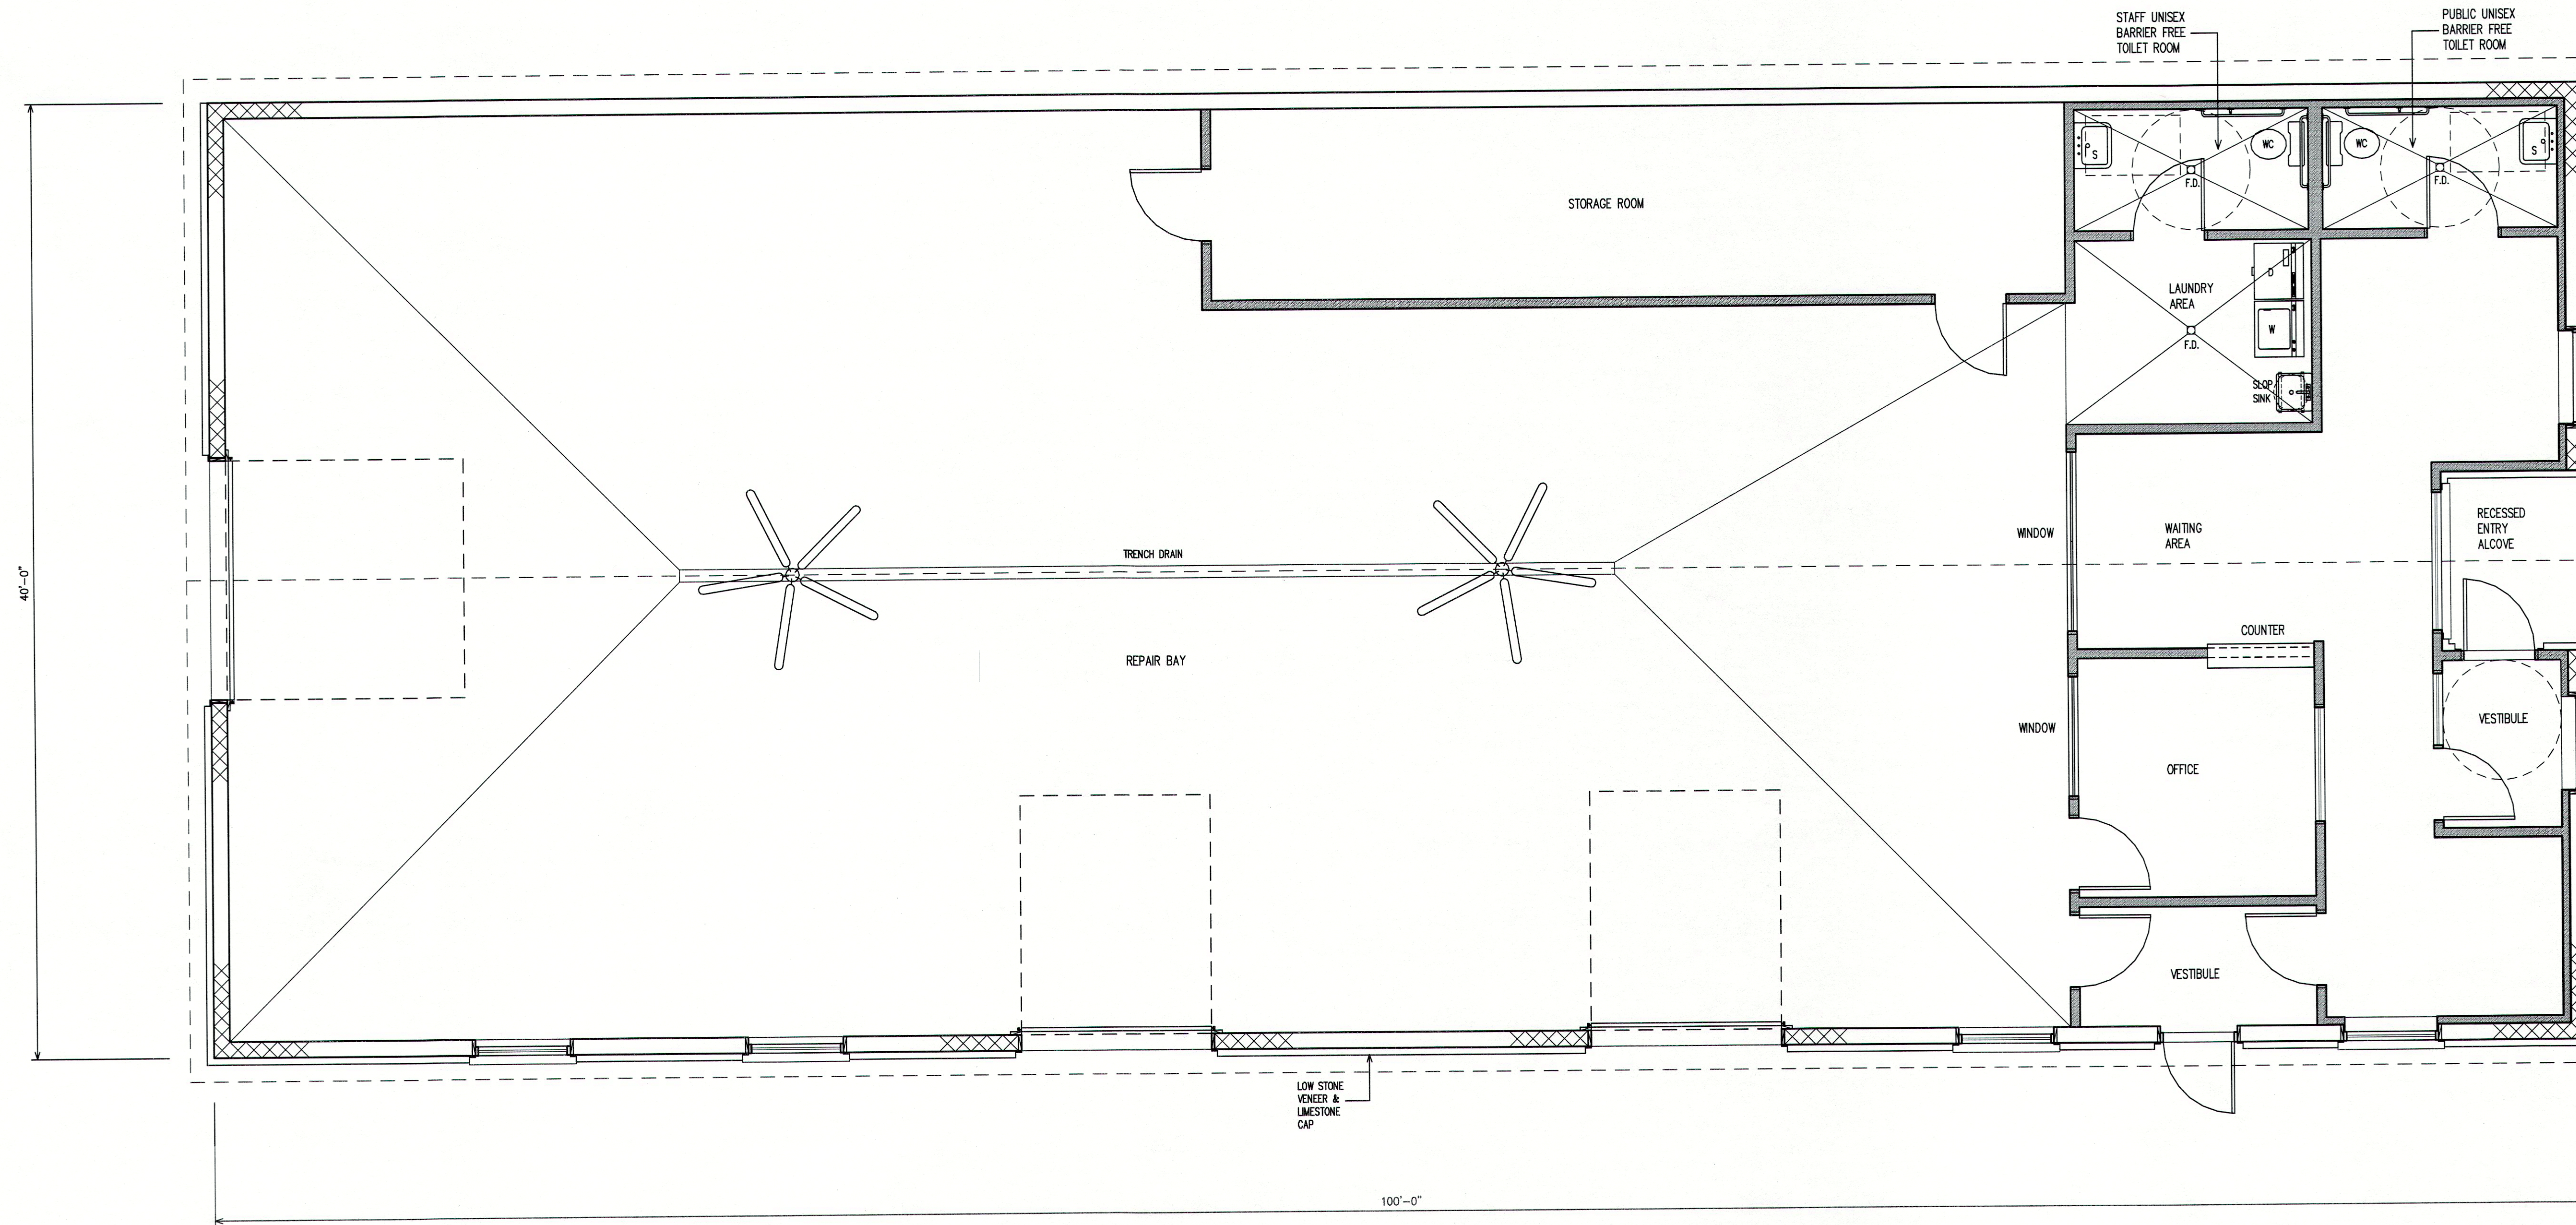

PROPOSED FIRST FLOOR PLAN

SCALE: 1/4" = 1' - 0"

NOTE:
BUILDING IS PLANNED TO BE A PRE-MANUFACTURED BUILDING BY "BUTLER" OR
SIMILAR MANUFACTURER. INTERIOR WALL BUILT OUT BY LOCAL CONTRACTOR.

LEGEND

- EXISTING TO REMAIN
- EXISTING TO BE REMOVED
- NEW CONSTRUCTION

| | | | | | | | | |
|--|--|--|----------------------------------|-------------------|------------------|--|-----------------------|-----------------|
| ARCHITECTURAL DESIGN ASSOCIATES 1191 VALLEY ROAD, CLIFTON, NEW JERSEY 07013-4030 TEL: (973) 783-2111 | | PROJECT NO. New Jersey 432 Highway 35 Neptune, | DATE: 09/8/20 SCALE: AS NOTED | APPROVED: R.J. | CHECKED: F.M. | DRAWN BY: FRANK E. MATTHEWS L.C. # A-28221 | DATE NO. REVISIONS | BY REVISIONS |
|--|--|--|----------------------------------|-------------------|------------------|--|-----------------------|-----------------|

SHEET OF
DRAWING NO.
A - 1