


THE DRAWINGS, SPECIFICATIONS AND OTHER DOCUMENTS PREPARED BY THE ARCHITECT ARE INSTRUMENTS OF THE ARCHITECTS SERVICE THROUGH WHICH THE WORK TO BE EXECUTED IS DESCRIBED. NEITHER THE CONTRACTOR NOR ANY SUBCONTRACTOR, SUB-SUBCONTRACTOR OR MATERIAL OR EQUIPMENT SUPPLIER SHALL OWN OR CLAIM A COPYRIGHT IN THE DRAWINGS, SPECIFICATIONS AND OTHER DOCUMENTS PREPARED BY THE ARCHITECT, AND UNLESS OTHERWISE INDICATED THE ARCHITECT SHALL BE DEEMED THE AUTHOR OF THEM AND WILL RETAIN ALL COMMON LAW, STATUTORY AND OTHER RESERVED RIGHTS, IN ADDITION TO THE COPYRIGHT.

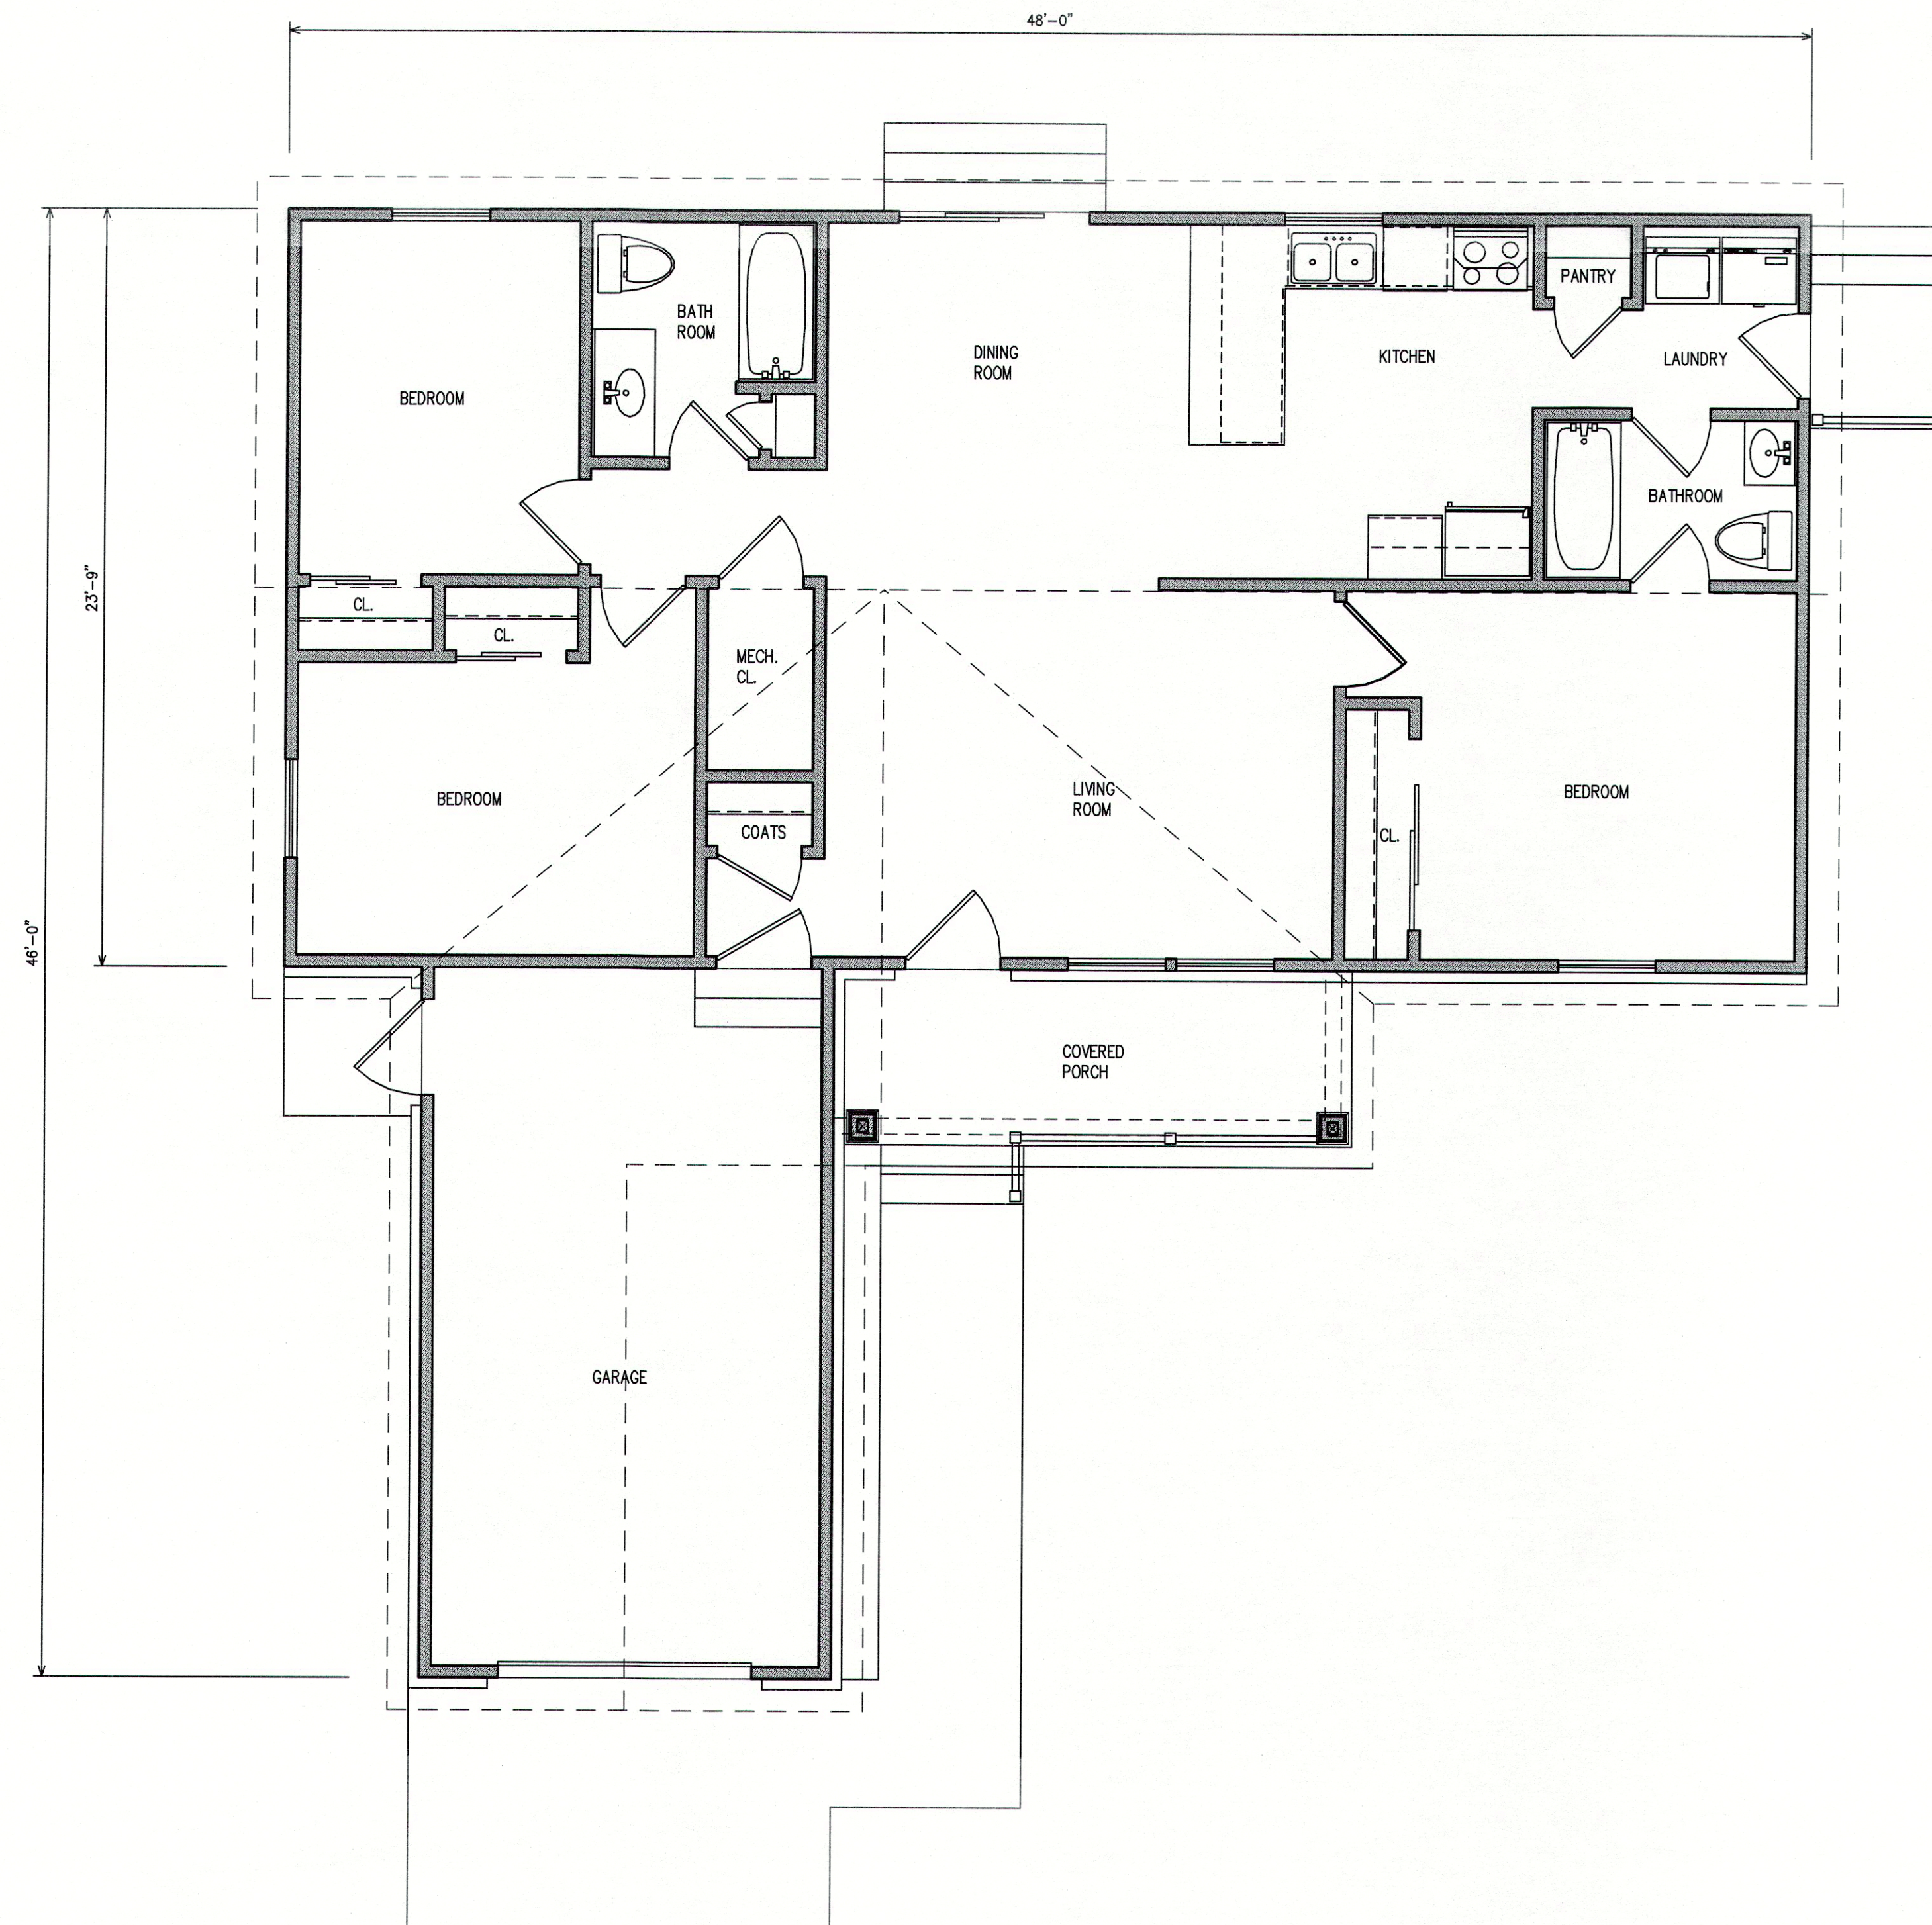


PROPOSED FIRST FLOOR PLAN

SCALE: 1/4" = 1' - 0"

LEGEND

- EXISTING TO REMAIN
- - - - EXISTING TO BE REMOVED
- NEW CONSTRUCTION

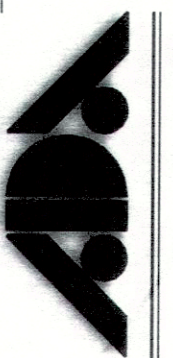

**ARCHITECTURAL
DESIGN
ASSOCIATES**

1191 VALLEY ROAD, CLIFTON, NEW JERSEY 07013-4030
TEL: (973) 783-2111 FAX: (973) 783-2444

FRANK E. MATTHEWS
LIC. # AI-00221
RICHARD S. JACOBS
LIC. # AI-8869

DWN. F.M. CHKD. R.J. APPRVD.
DATE 09/9/20 SCALE AS NOTED

**New One Story House for:
The Best Subdivision
Block 617, Lot 39 - Columbus Avenue
Neptune, New Jersey**

PROJECT NO.

DATE NO.	REVISIONS	BY	DATE NO.	REVISIONS	BY

SHEET OF

DRAWING NO.

A - 2