



Front Elevation
Scale: 1/4"=1'-0"



Left Elevation
Scale: 1/8"=1'-0"



Rear Elevation
Scale: 1/8"=1'-0"



Right Elevation
Scale: 1/8"=1'-0"

Managed By: CLH
 Drawn By:
 Checked By:
 Redlined By:
 Date:
 Issue For Permit:
 Issue For Review:
 2020-12-03
 Issue For Construction:
 Revisions:

© 2020 Thomas J. Brennan Architects, Inc.
 This Document is the sole property
 and copyright of the Architect and
 shall not be used or reproduced in
 any form without authorization.

NEW SINGLE-FAMILY RESIDENCE FOR
FRED PATTERSON
 Neptune Township New Jersey

Thomas J. Brennan
 ARCHITECTS
 3803 Parkwood Blvd
 Suite 700
 Frisco, Texas 75034
 972-867-3948
 Fax
 972-378-9416

Lot 52 Block 4401

FIRST
 FLOOR
 PLAN

Sheet No.
 Of Sheets
 Project No.
 20399-R5

Managed By: CLH
 Drawn By:
 Checked By:
 Redlined By:
 Date:
 Issue For Permit:
 Issue For Review:
 2020-12-03
 Issue For Construction:
 Revisions:

© 2020 Thomas J. Brennan Architects, Inc.
 This Document is the sole property
 and copyright of the Architect and
 shall not be used or reproduced in
 any form without authorization.

NEW SINGLE-FAMILY RESIDENCE FOR
FRED PATTERSON
 Neptune Township
 New Jersey


**Thomas J. Brennan
 ARCHITECTS**
 3803 Parkwood Blvd
 Suite 700
 Frisco, Texas 75034
 972-867-3948
 Fax
 972-378-9416

Lot 52 Block 4401


FIRST
 FLOOR
 PLAN

Sheet No.

Of Sheets
 Project No.
 20399-R5

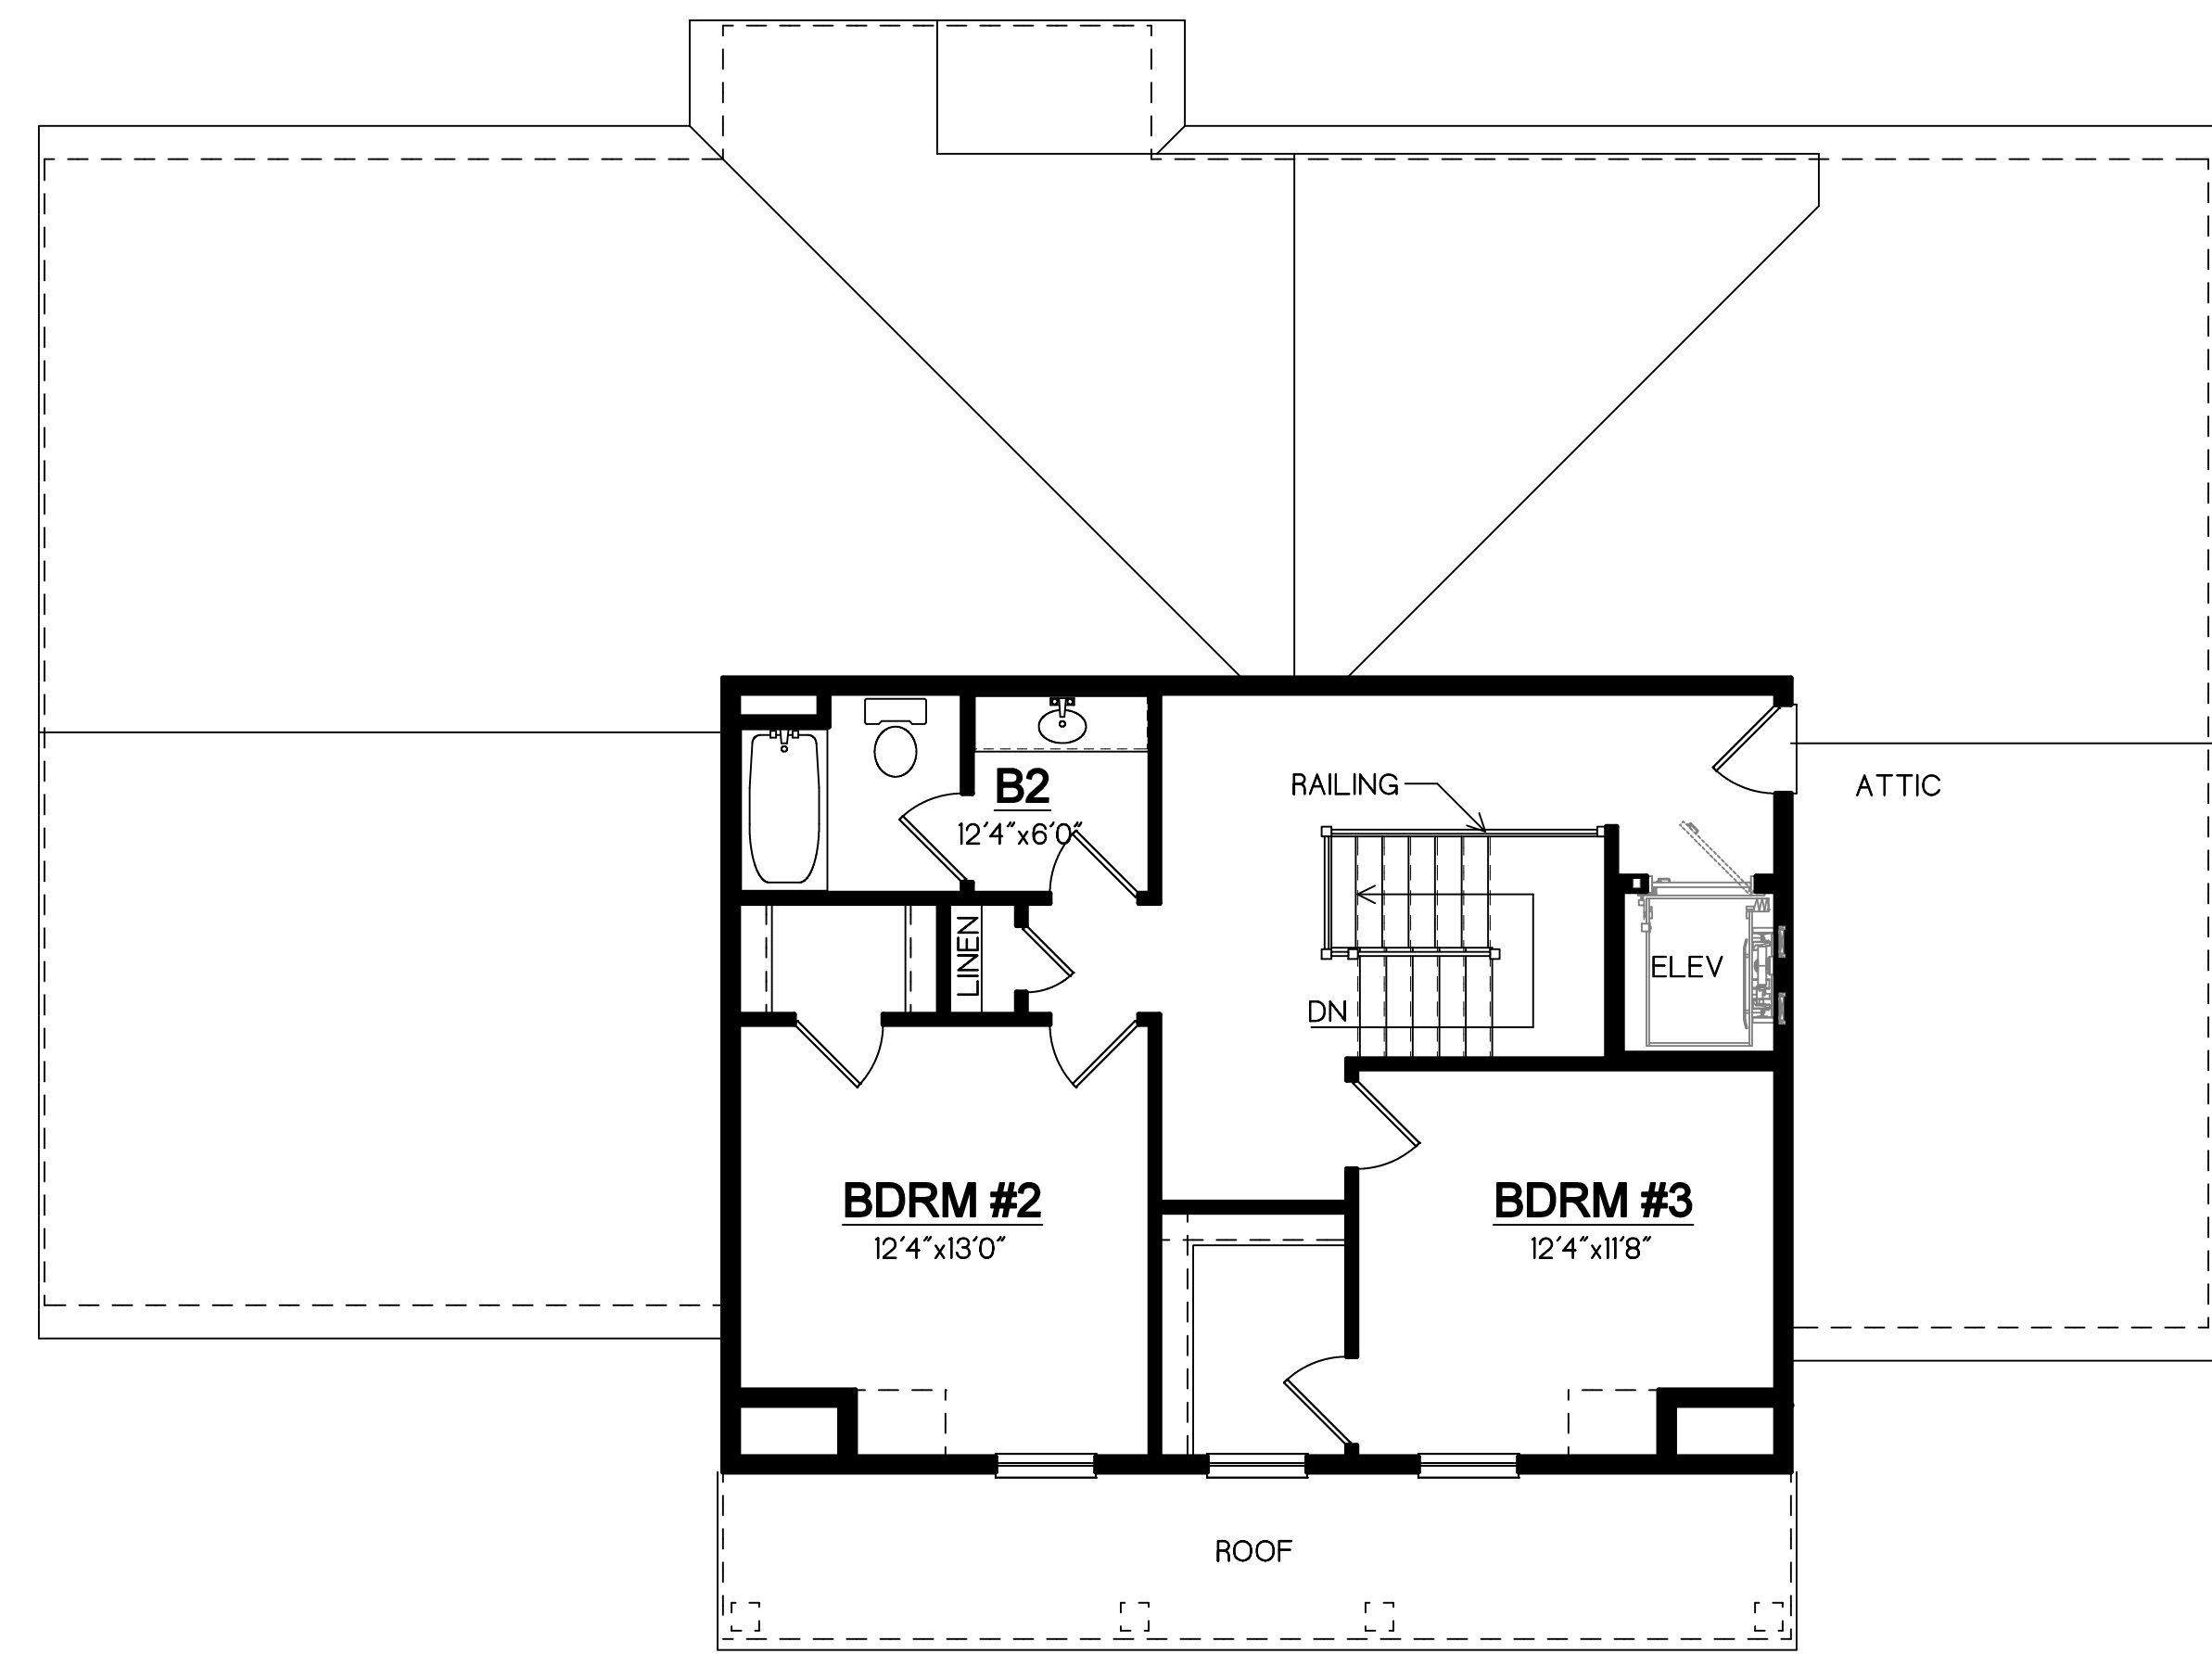

2nd Floor
 Scale: 3/16"=1'-0"

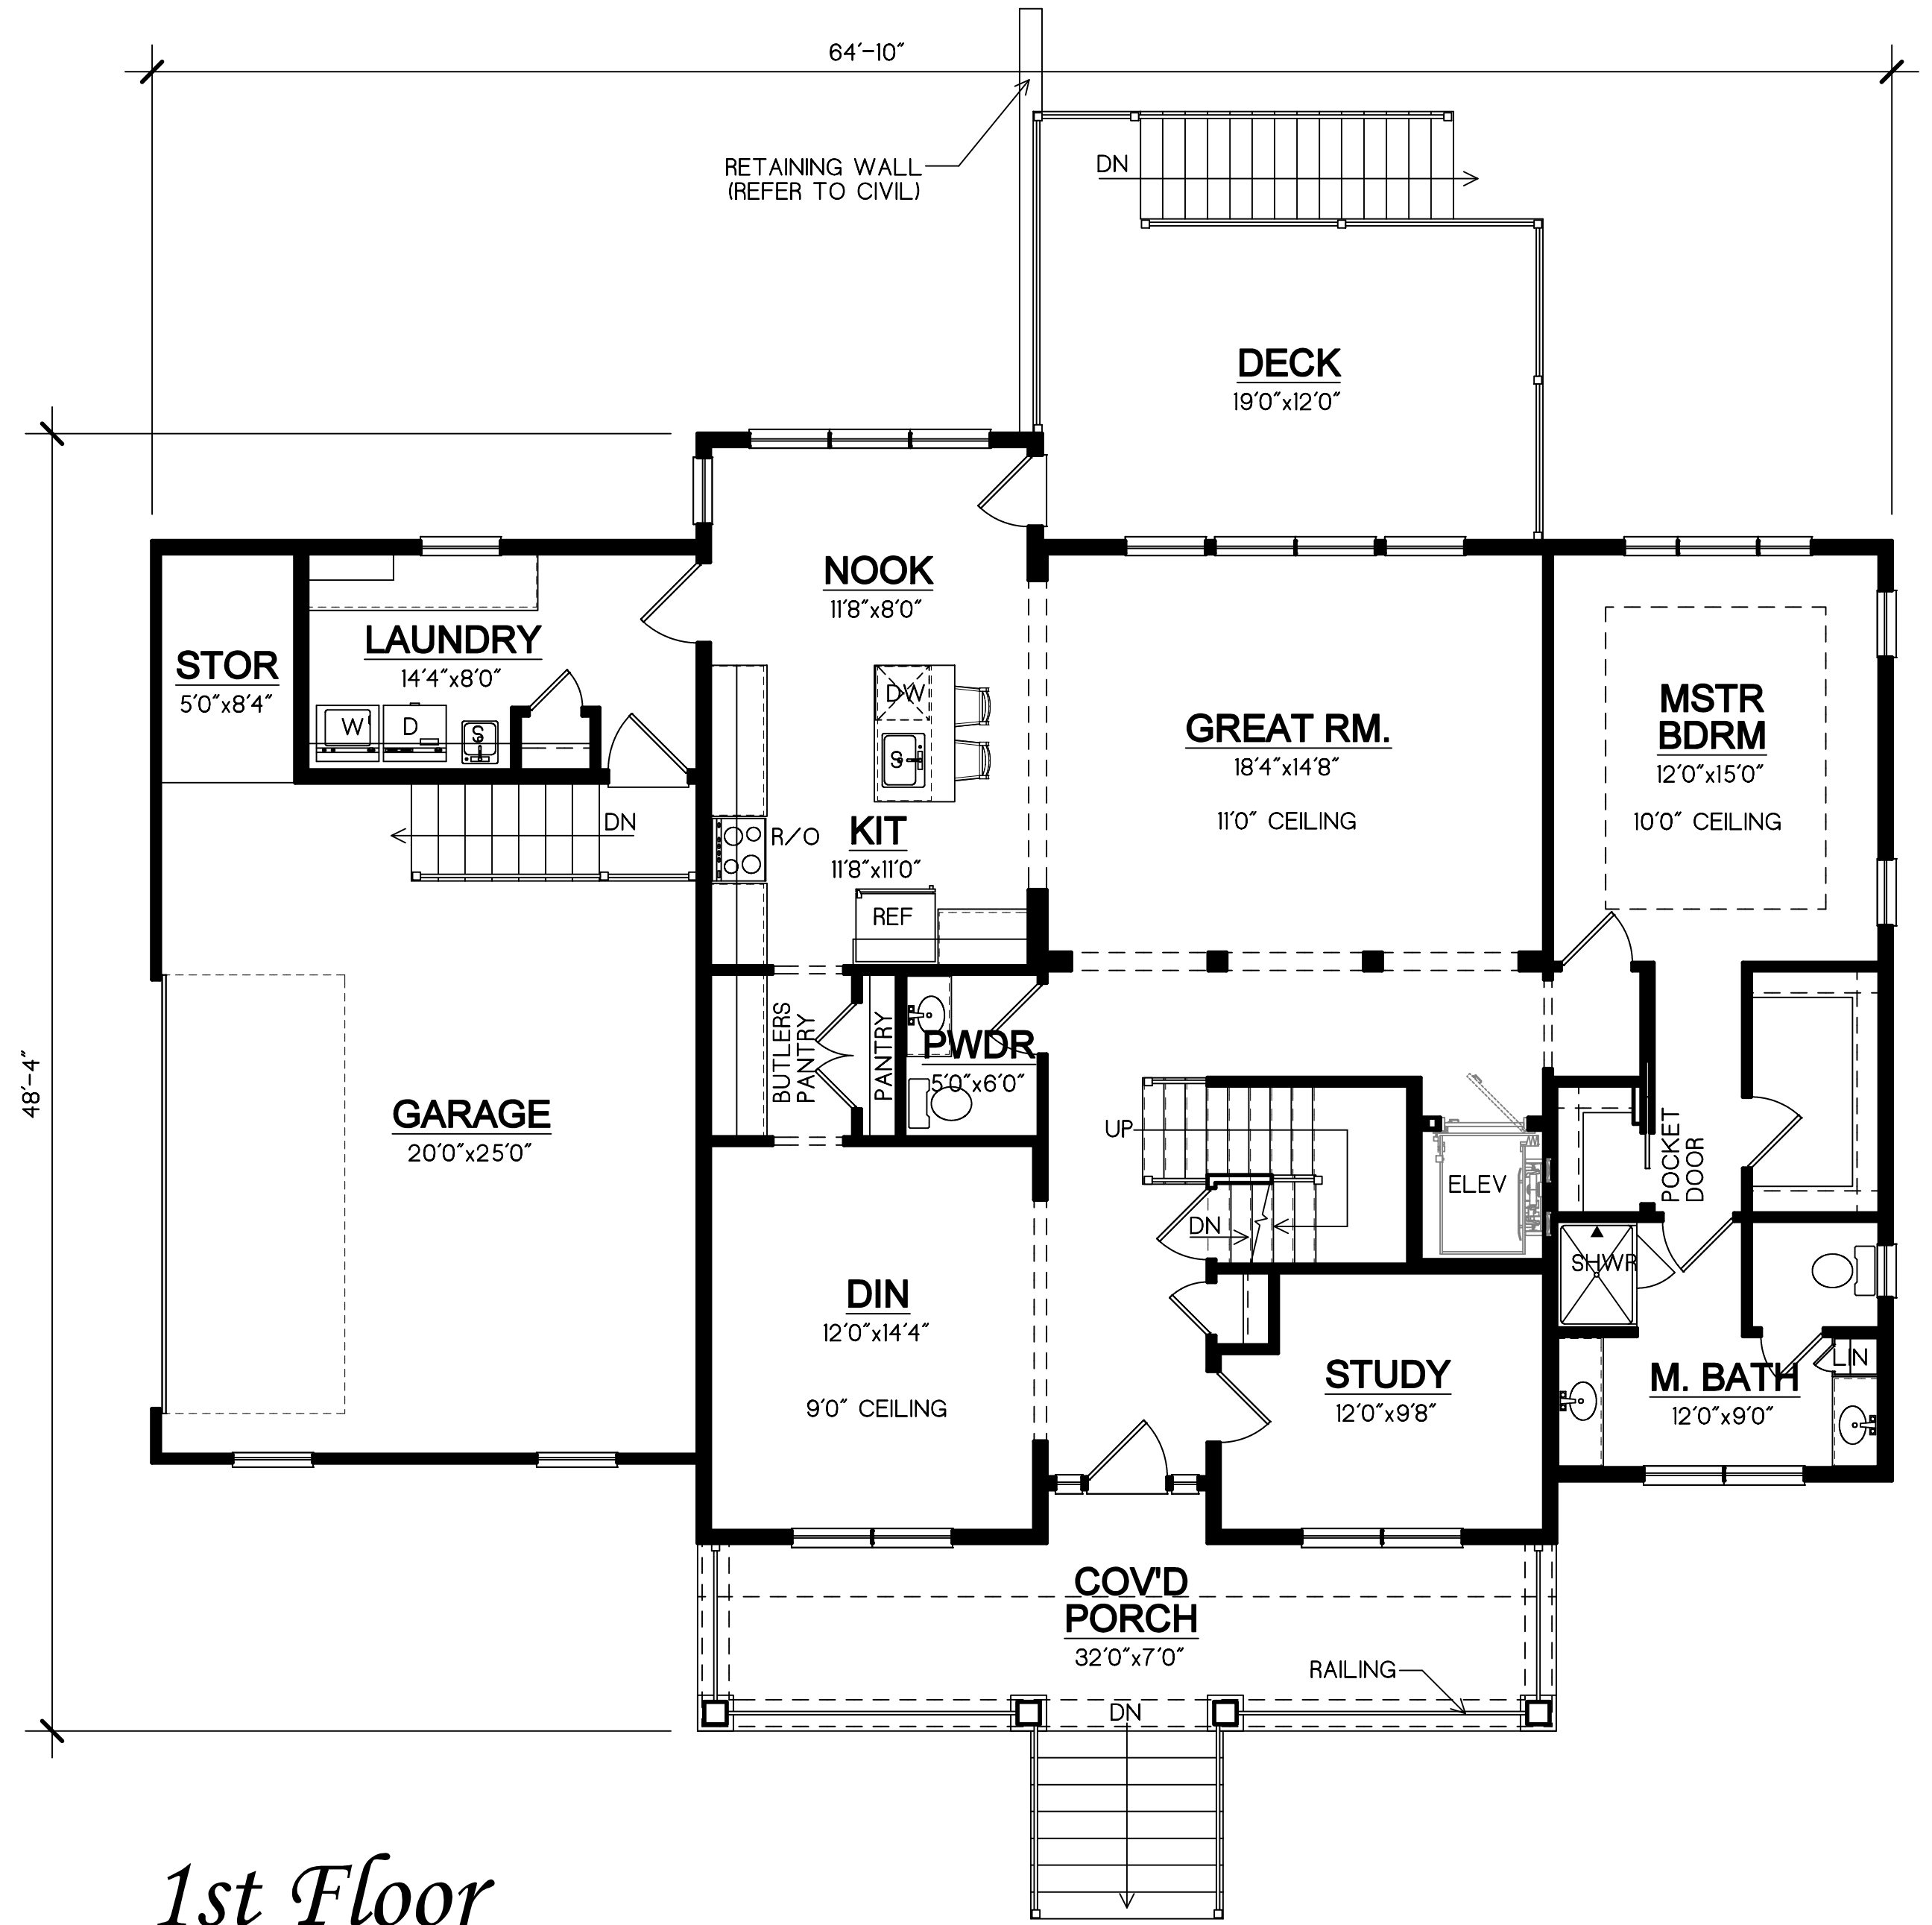

1st Floor
 Scale: 3/16"=1'-0"

1st - 1,807 sq.ft.
 2nd - 673 sq.ft.
 Total - 2480 sq.ft.