

**Jacobs**

JACOBS ENGINEERING GROUP INC.  
412 MOUNT KEMBLE AVE.  
MORRISTOWN, NJ 07960  
NJCA 246A27990200

REVISIONS	REVISIONS
△	△
△	△
△	△
△	△
△	△



JOSEPH N. BONGIOVANNI

*Handwritten signature of Joseph N. Bongiovanni*

LICENSED PROFESSIONAL ENGINEER  
24GE04377400

AMERICAN WATER ENGINEERING  
1 WATER STREET  
CAMDEN, NJ 08102



DRAWN BY MR  
PROJECT ARCHITECT FG

DATE 03/04/2022

PROJECT i18-180059-01


**CLEARWELL / HIGH SERVICE PUMP STATION  
ADDITION AND CHLORINE CONVERSION  
ARCHITECTURAL  
EXTERIOR ELEVATIONS**

NEW JERSEY AMERICAN  
USE APPROVED DRAWINGS ONLY  
FOR CONSTRUCTION PURPOSES


1 OF 3

USE DIMENSIONS ONLY  
SCALE 1/8" = 1'-0"

A-201

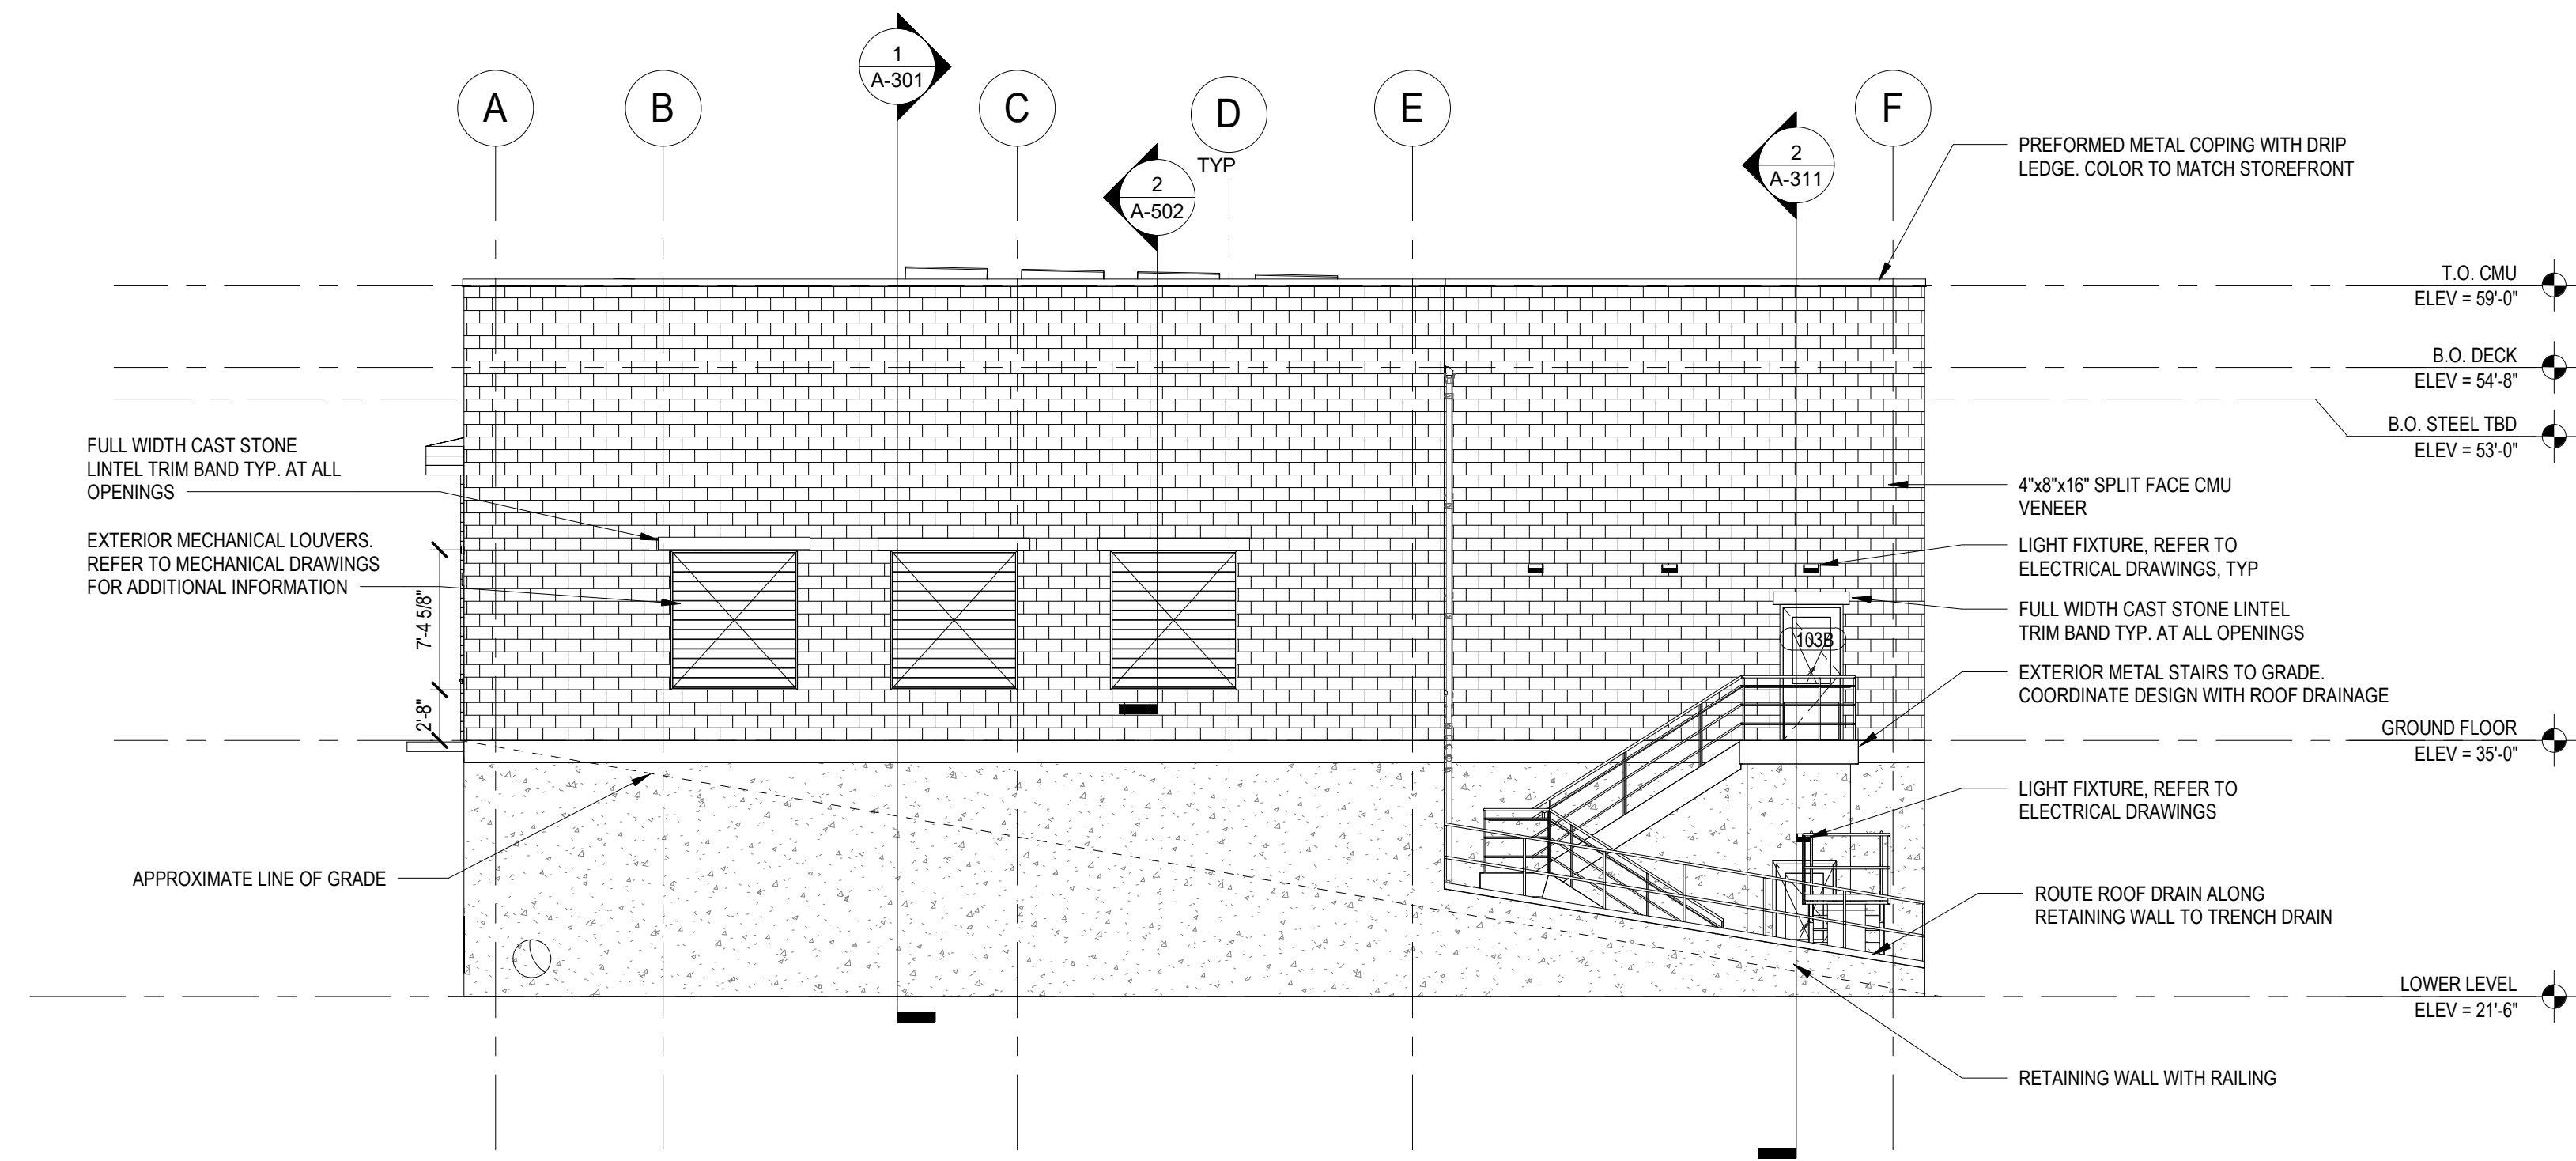

1 WEST EXTERIOR BUILDING ELEVATION  
SCALE: 1/8" = 1'-0"

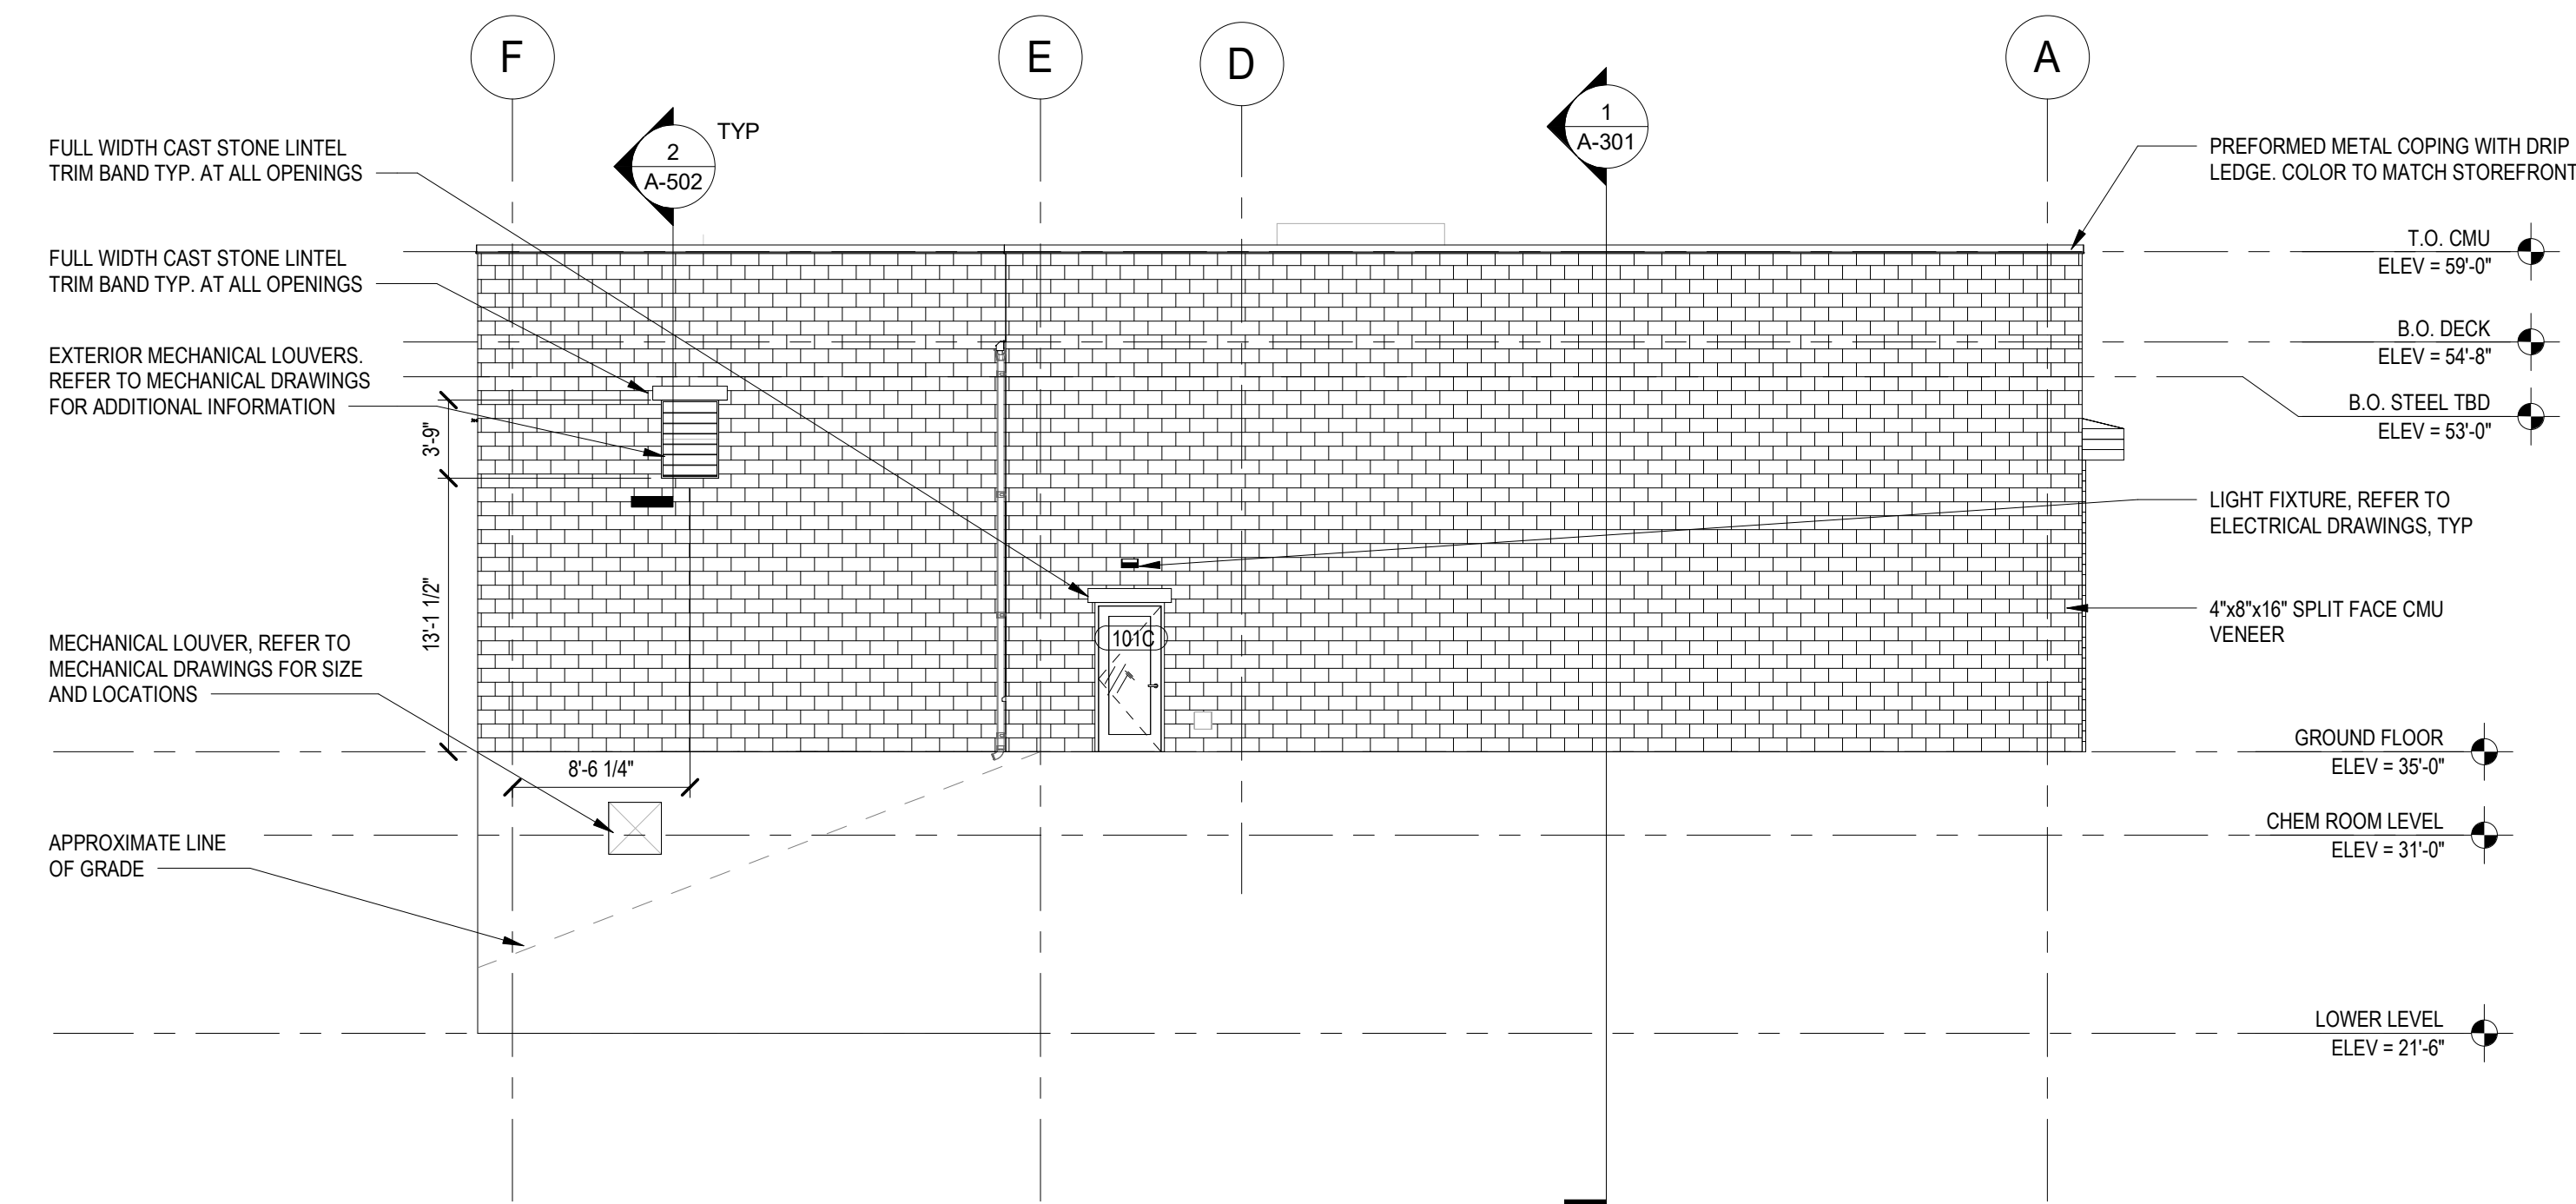

2 EAST EXTERIOR BUILDING ELEVATION  
SCALE: 1/8" = 1'-0"

**Jacobs**

JACOBS ENGINEERING GROUP INC.  
412 MOUNT KEMBLE AVE.  
MORRISTOWN, NJ 07960  
NJCA 246A27990200

REVISIONS	REVISIONS
△	△
△	△
△	△
△	△
△	△



JOSEPH N. BONGIOVANNI

*Handwritten signature of Joseph N. Bongiovanni*

LICENSED PROFESSIONAL ENGINEER  
24GE04377400

AMERICAN WATER ENGINEERING  
1 WATER STREET  
CAMDEN, NJ 08102



DRAWN BY MR  
PROJECT ARCHITECT FG

DATE 03/04/2022

PROJECT i18-180059-01

CLEARWELL / HIGH SERVICE PUMP STATION  
ADDITION AND CHLORINE CONVERSION  
ARCHITECTURAL  
EXTERIOR ELEVATIONS


NEW JERSEY AMERICAN

USE APPROVED DRAWINGS ONLY  
FOR CONSTRUCTION PURPOSES


2 OF 3

USE DIMENSIONS ONLY  
SCALE 1/8" = 1'-0"


A-202

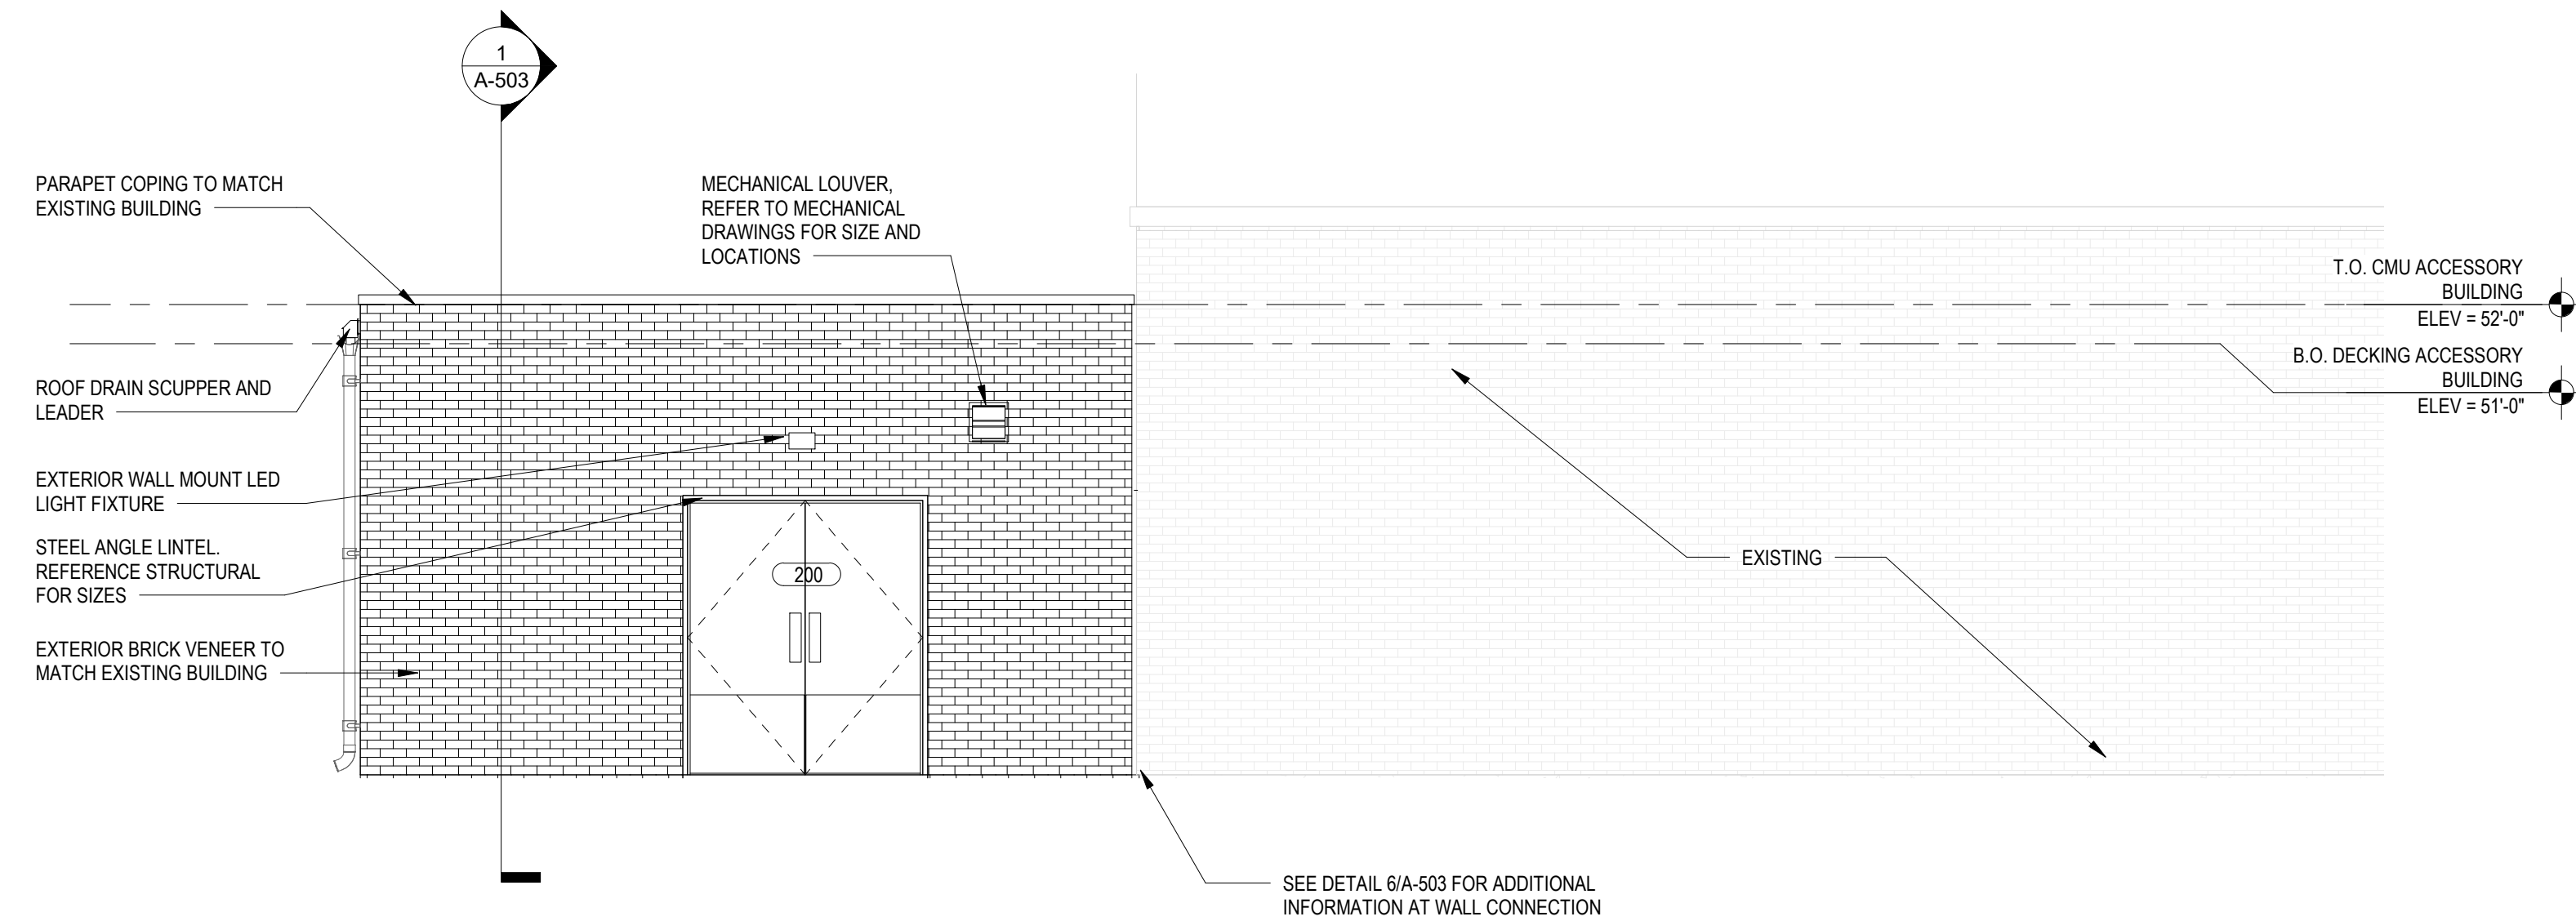

1 SOUTH ELEVATION  
SCALE: 1/4" = 1'-0"

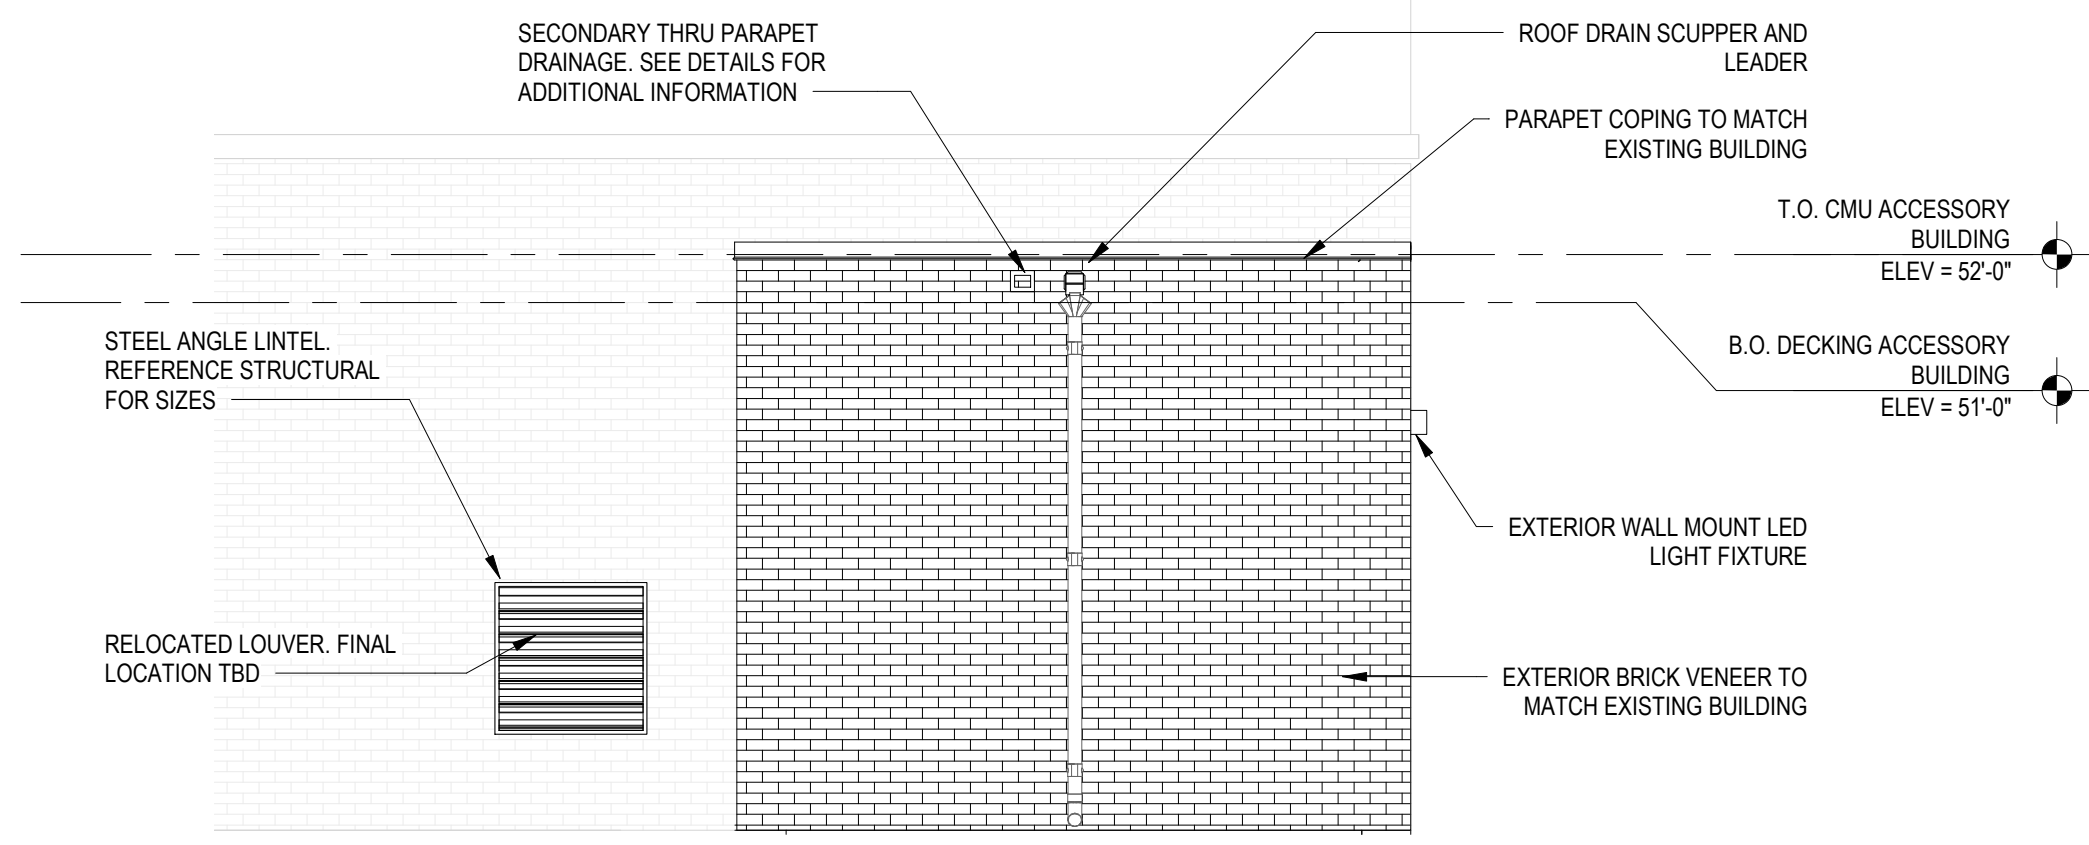

2 WEST ELEVATION  
SCALE: 1/4" = 1'-0"

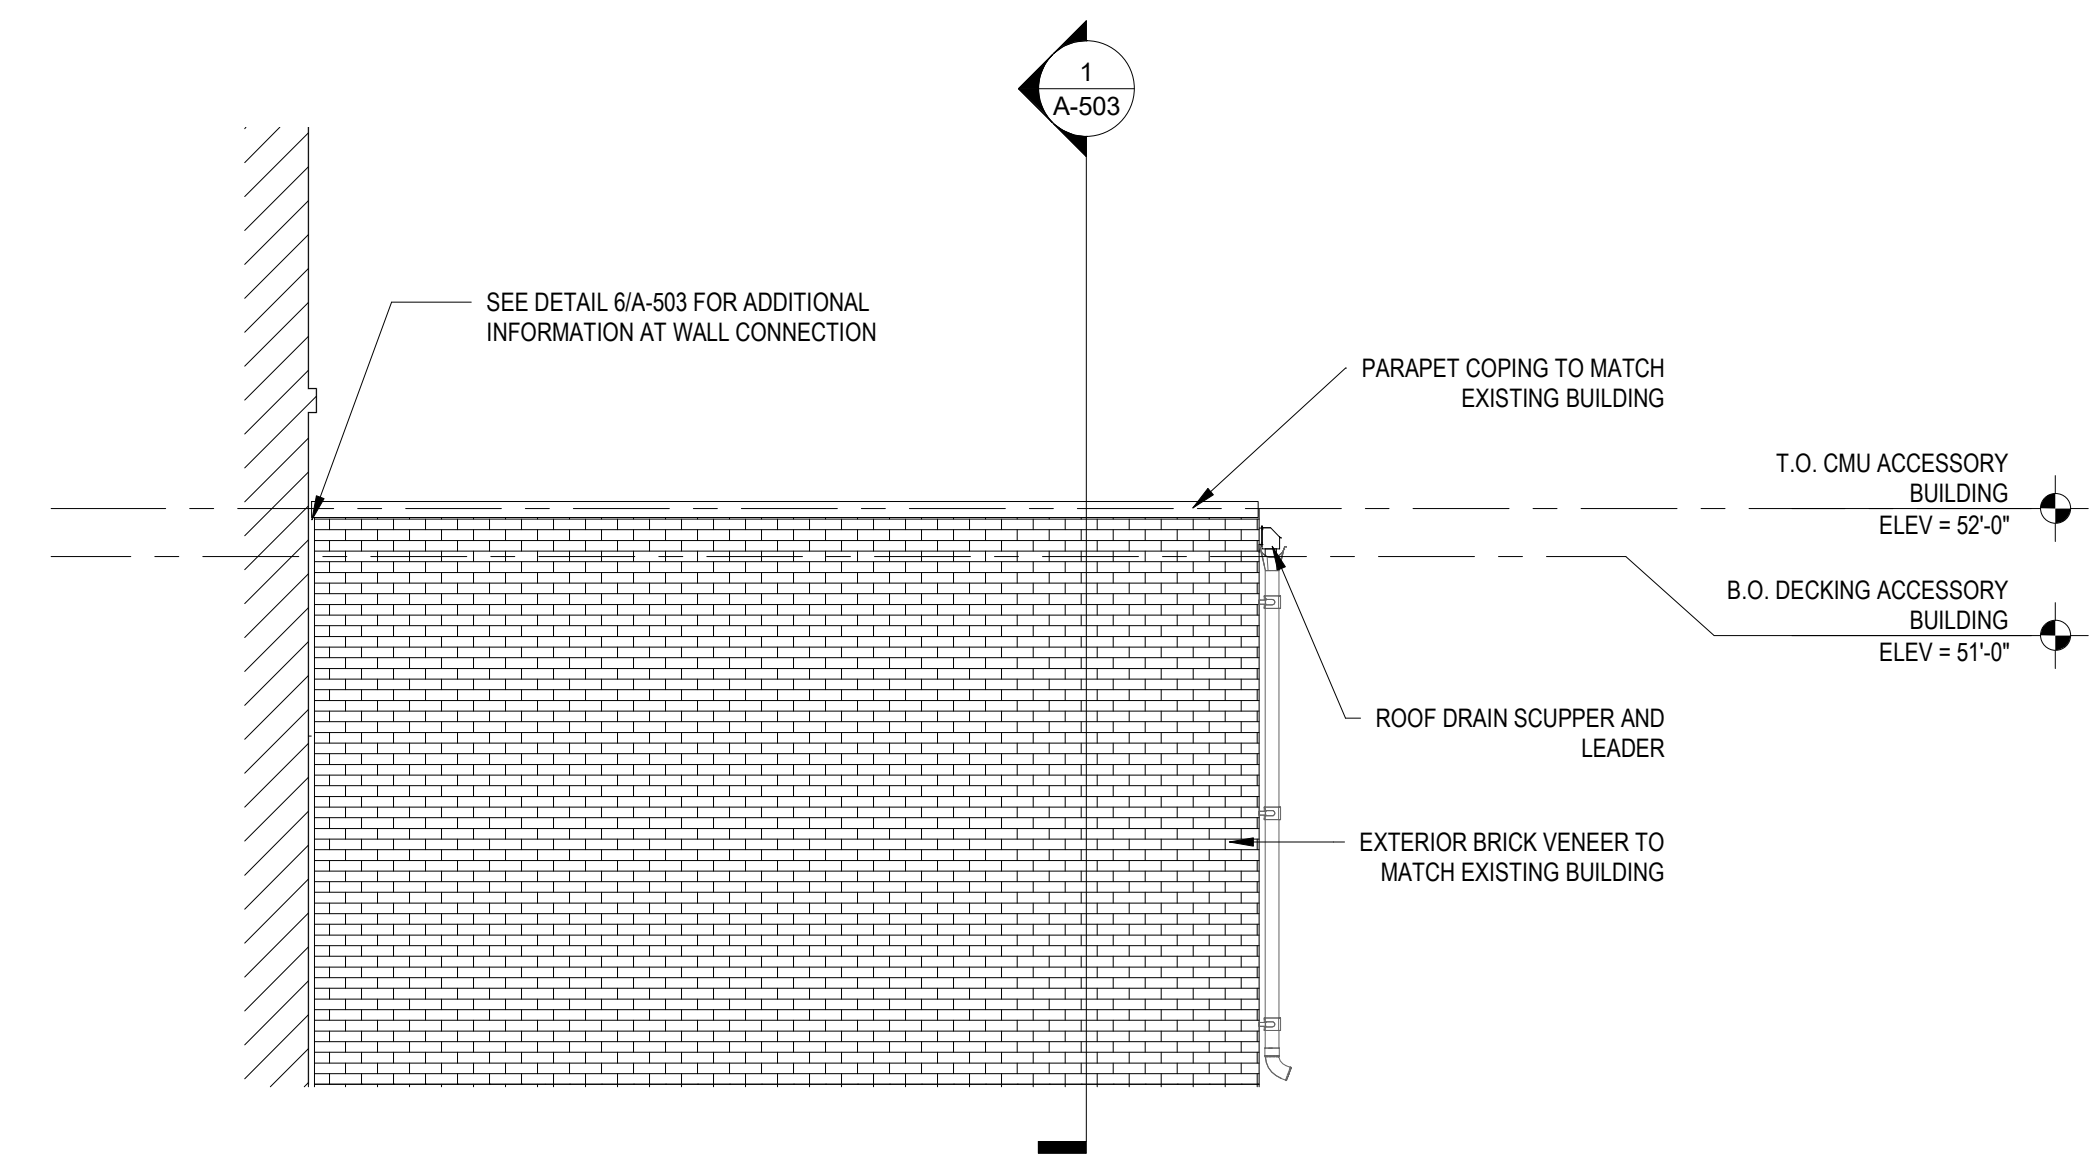

3 NORTH ELEVATION  
SCALE: 1/4" = 1'-0"



REVISIONS	REVISIONS
△	△
△	△
△	△
△	△
△	△



JOSEPH N. BONGIOVANNI  
*[Signature]*  
LICENSED PROFESSIONAL ENGINEER  
24GE04377400

AMERICAN WATER ENGINEERING  
1 WATER STREET  
CAMDEN, NJ 08102  
**NEW JERSEY AMERICAN WATER**  
DRAWN BY MR. PROJECT ARCHITECT FG  
DATE 03/04/2022  
PROJECT I18-180059-01

CLEARWELL / HIGH SERVICE PUMP STATION  
ADDITION AND CHLORINE CONVERSION  
ARCHITECTURAL  
EXTERIOR ELEVATIONS - RESIDUALS BUILDING