



MICHAEL V. TESTA
ARCHITECT

a limited liability corp.

701 Tennent Road
Suite 201
Manalapan, NJ 07726
T: 732.972.9177
F: 732.972.9178
www.mvtaarchitect.com

AMERICAN INSTITUTE OF ARCHITECTS
NCARB CERTIFIED

Michael V. Testa
MICHAEL V. TESTA, II
NEW JERSEY #12596

REVISIONS


1	12-16-22 Expanded truck dock area & relocated office area
2	
3	
4	
5	
6	
7	

ALL REPORTS, DRAWINGS, SPECIFICATIONS, COMPUTER FILES, FIELD DATA, NOTES AND OTHER DOCUMENTS PREPARED BY MICHAEL V. TESTA ARCHITECT, LLC AND INSTRUMENTS OF SERVICE SHALL REMAIN THE PROPERTY OF THE DESIGN PROFESSIONAL. MICHAEL V. TESTA ARCHITECT, LLC SHALL RETAIN ALL COMMON LAW, STATUTORY AND OTHER RESERVED RIGHTS, INCLUDING WITHOUT LIMITATION, THE COPYRIGHT THEREIN.

PROPOSED WAREHOUSE ALTERATION & ADDITION FOR:
UNITED SHIPPING ALLIANCE
1400 JUMPING BROOK ROAD
PROPOSED FIRST FLOOR PLAN
NEPTUNE, NEW JERSEY


DATE ISSUED: 06. 01. 22
SCALE: AS NOTED
DRAWN BY: JAO CHECKED BY: MVT2
FILE NAME: 22 - GREENFIELD BLDG
PROJECT NUMBER: 2234


PB-1

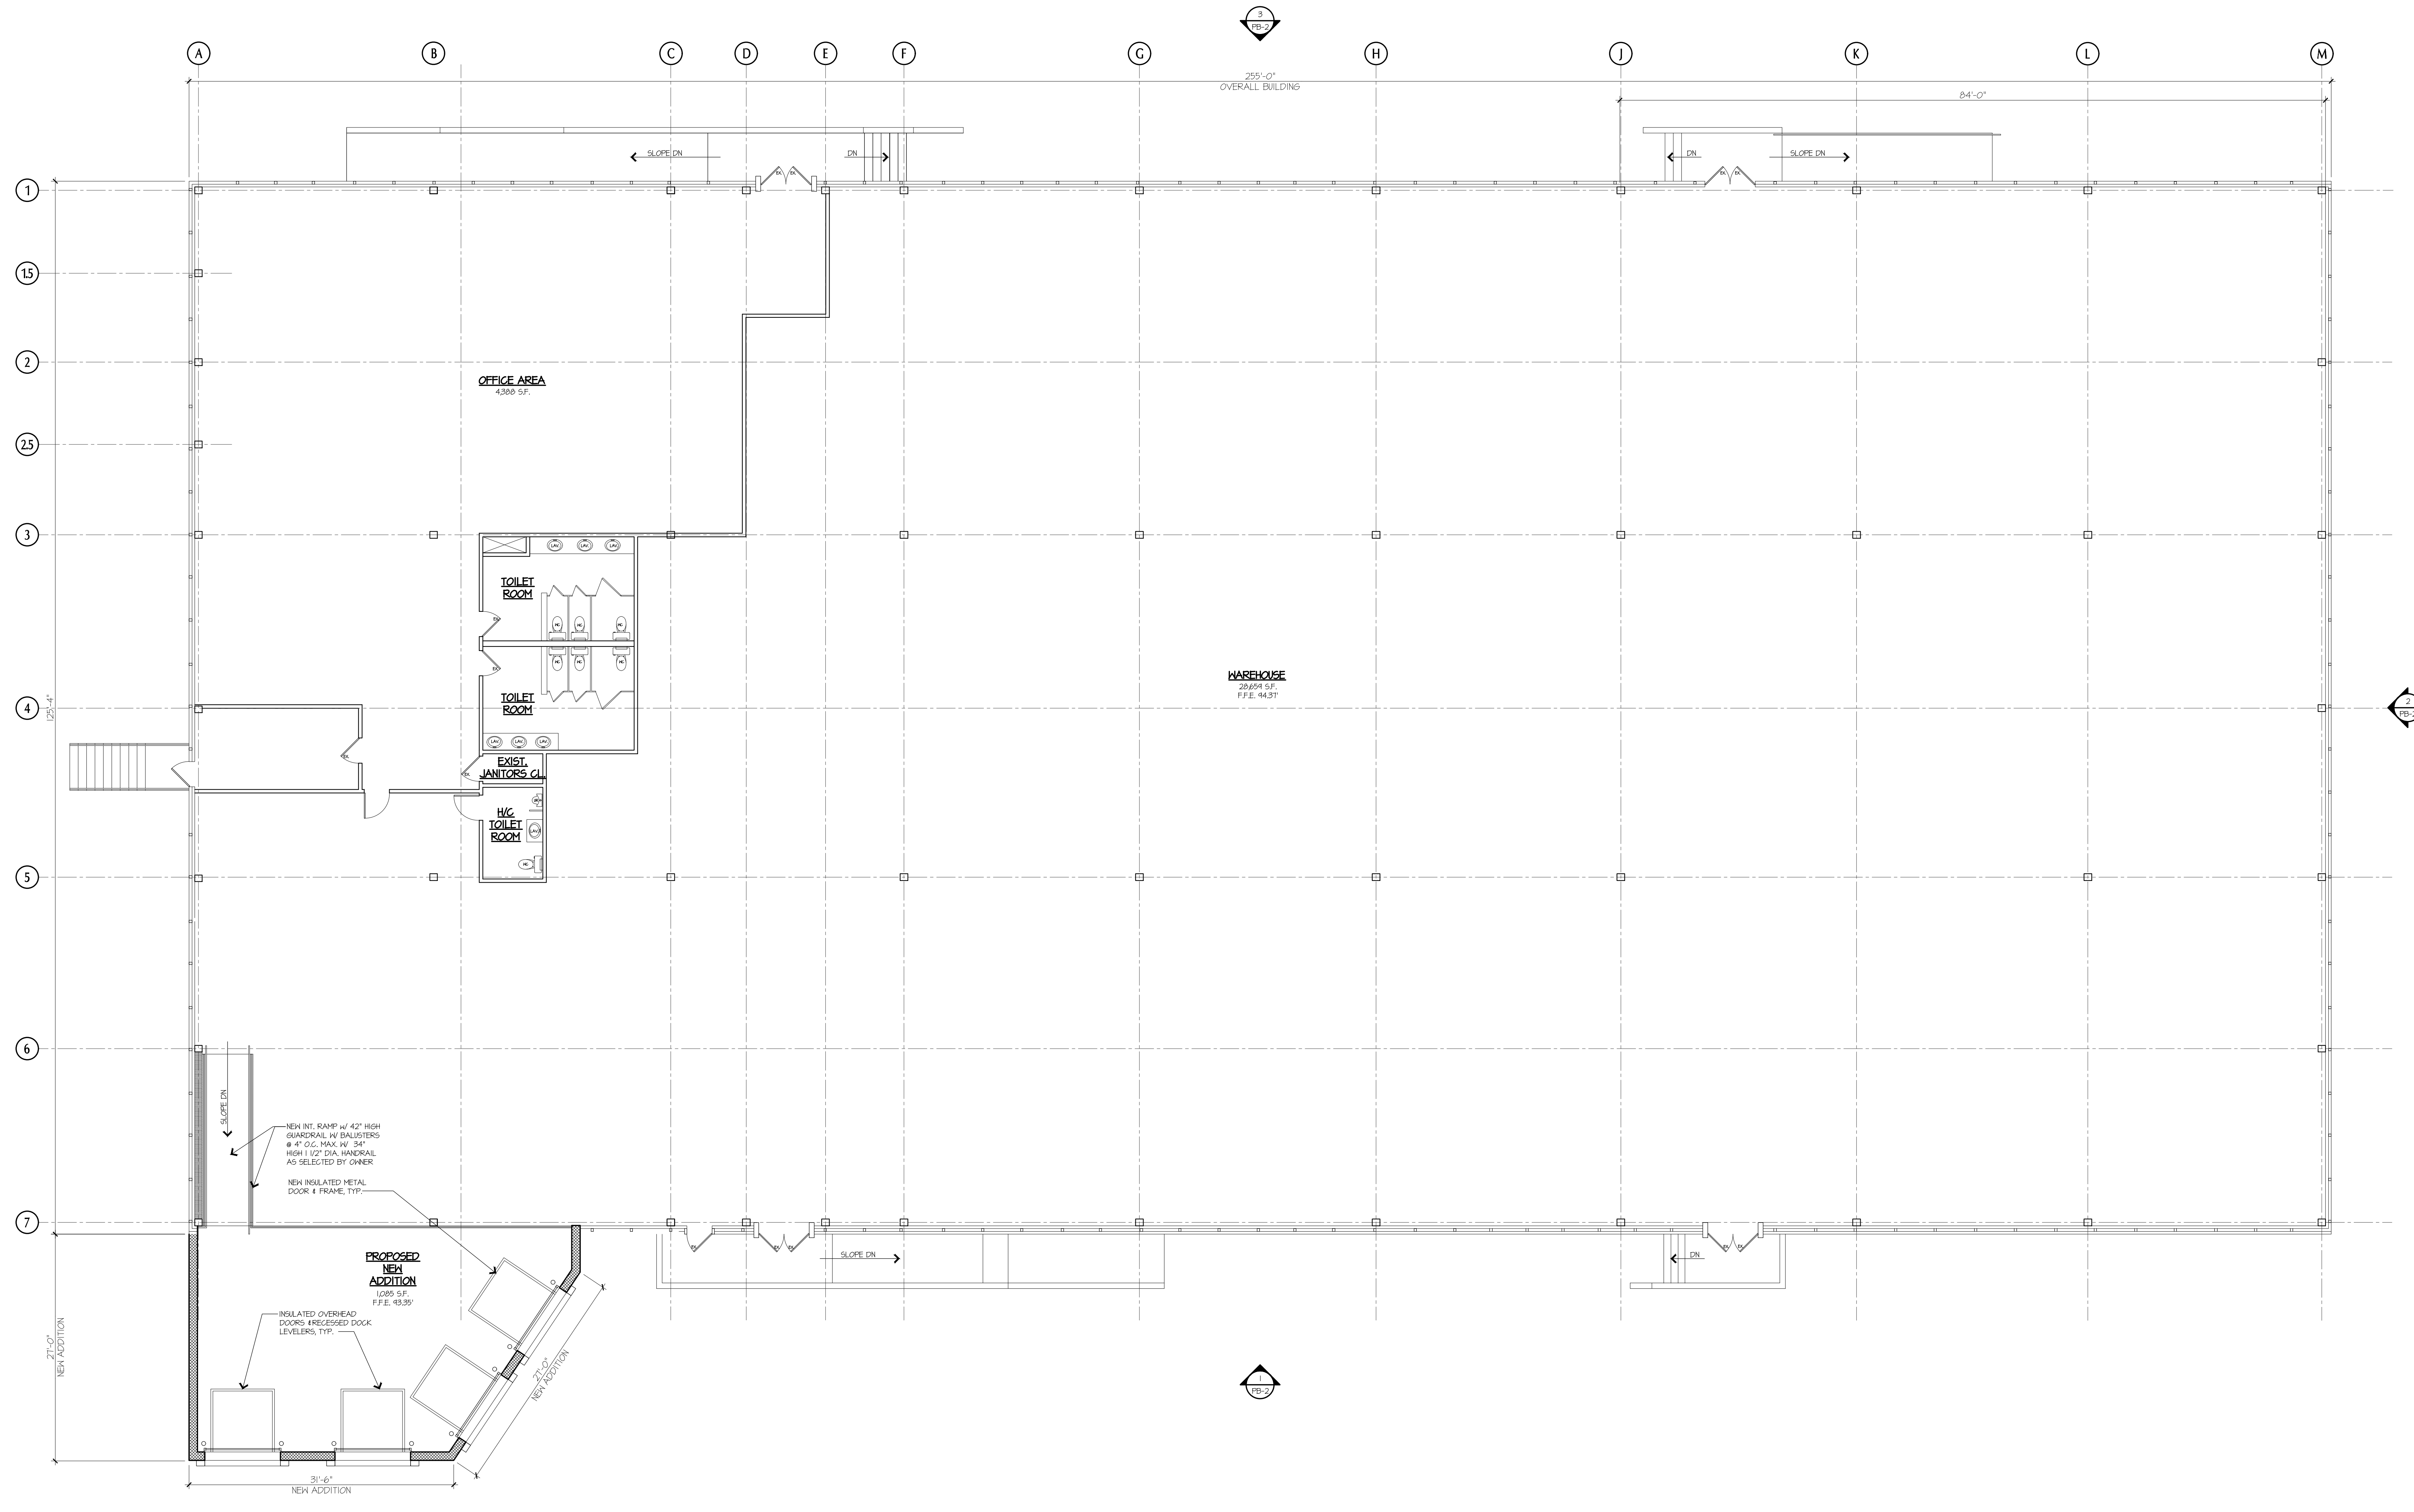

1 PROPOSED FIRST FLOOR PLAN
PB-1 SCALE: 1/8" = 1'-0"


TOTAL AREA = 33,047 S.F.

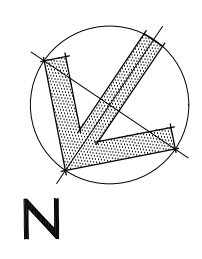

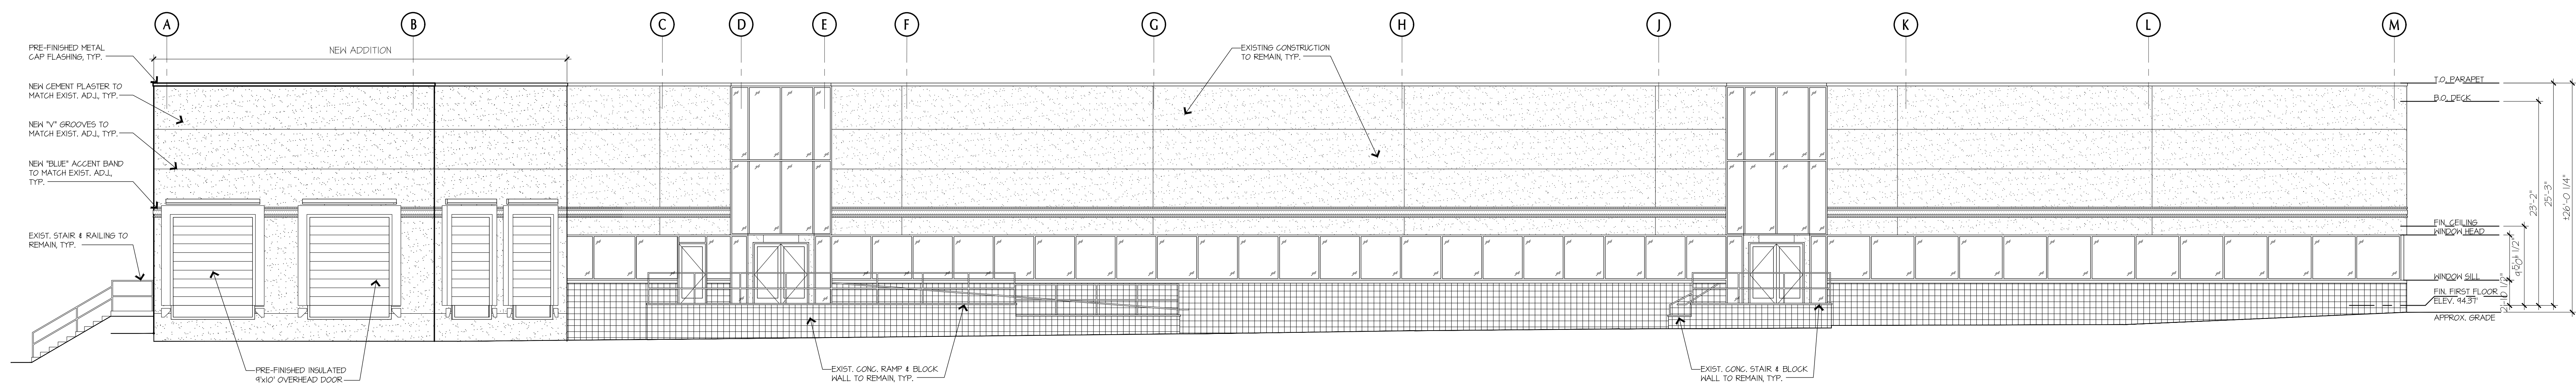


1 PROPOSED NORTH ELEVATION

PB-2 SCALE: 1/8" = 1'-0"

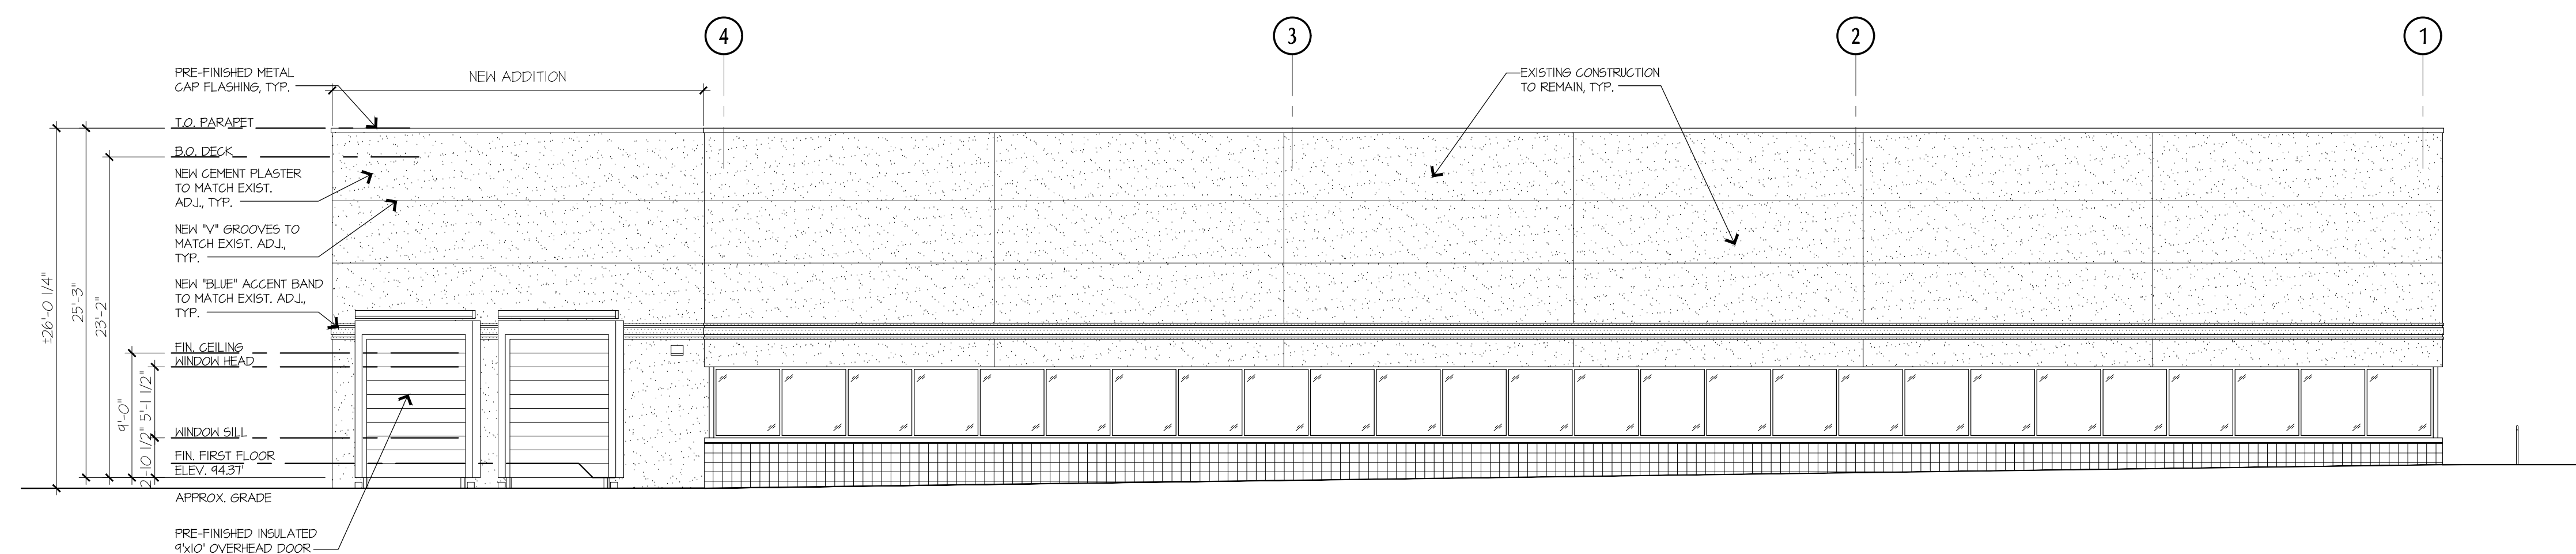


2 PROPOSED WEST ELEVATION

PB-2 SCALE: 1/8" = 1'-0"

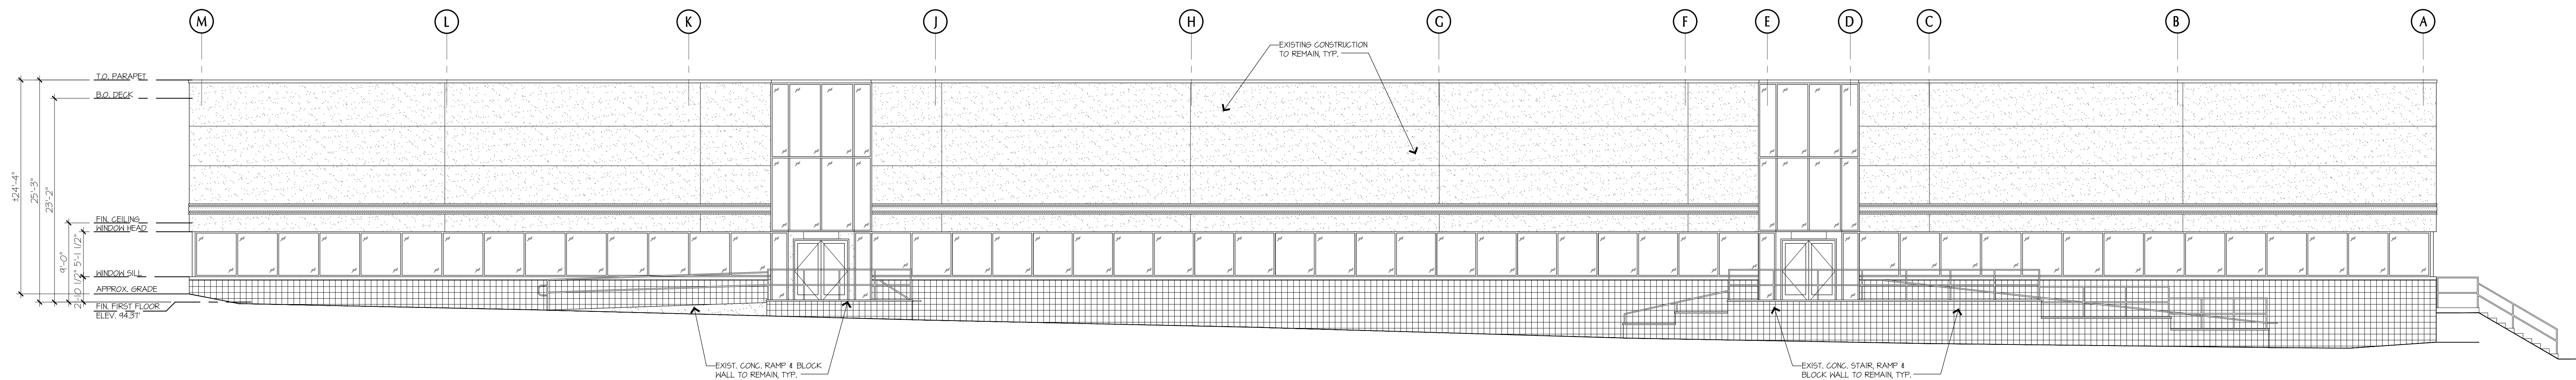

3 PROPOSED SOUTH ELEVATION

PB-2 SCALE: 1/8" = 1'-0"

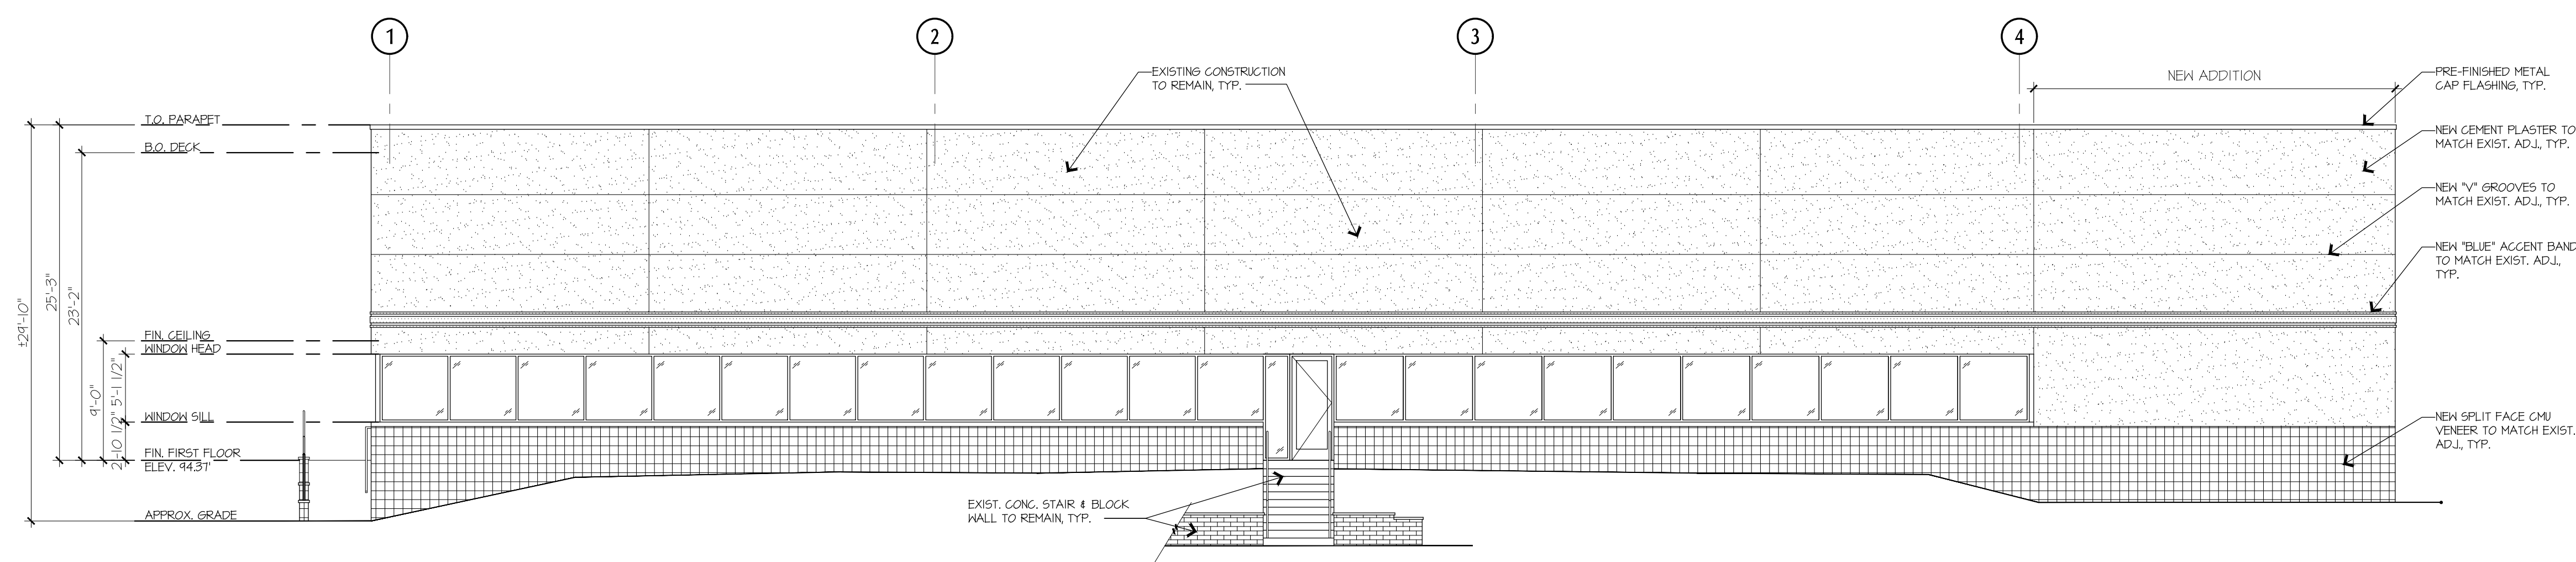

4 PROPOSED EAST ELEVATION

PB-2 SCALE: 1/8" = 1'-0"

REVISIONS	
△	12-16-22 Expanded truck dock area
△	
△	
△	
△	

ALL REPORTS, DRAWINGS, SPECIFICATIONS, COMPUTER FILES, FIELD DATA, NOTES AND OTHER DOCUMENTS PREPARED BY MICHAEL V. TESTA ARCHITECT, LLC AS INSTRUMENTS OF SERVICE SHALL REMAIN THE PROPERTY OF THE DESIGN PROFESSIONAL. MICHAEL V. TESTA ARCHITECT, LLC SHALL RETAIN ALL COMMON LAW, STATUTORY AND OTHER RESERVED RIGHTS, INCLUDING WITHOUT LIMITATION, THE COPYRIGHT THEREIN.

NEPTUNE, NEW JERSEY

PROPOSED WAREHOUSE ALTERATION & ADDITION FOR:
UNITED SHIPPING ALLIANCE
1400 JUMPING BROOK ROAD
PROPOSED BUILDING ELEVATIONS

DATE ISSUED: 06. 01. 22
SCALE: AS NOTED
DRAWN BY: JAO CHECKED BY: MVT2
FILE NAME: 22 - GREENFIELD BLDG
PROJECT NUMBER: 2234

PB-2