




NEW DECK FOR:
 ASHFORTH RESIDENCE
 522 SOUTH RIVERSIDE DRIVE,
 NEPTUNE, NEW JERSEY


ELEVATIONS

PROJECT: 23198
 DRAWN BY: TC
 SHEET 2 OF 3


A1

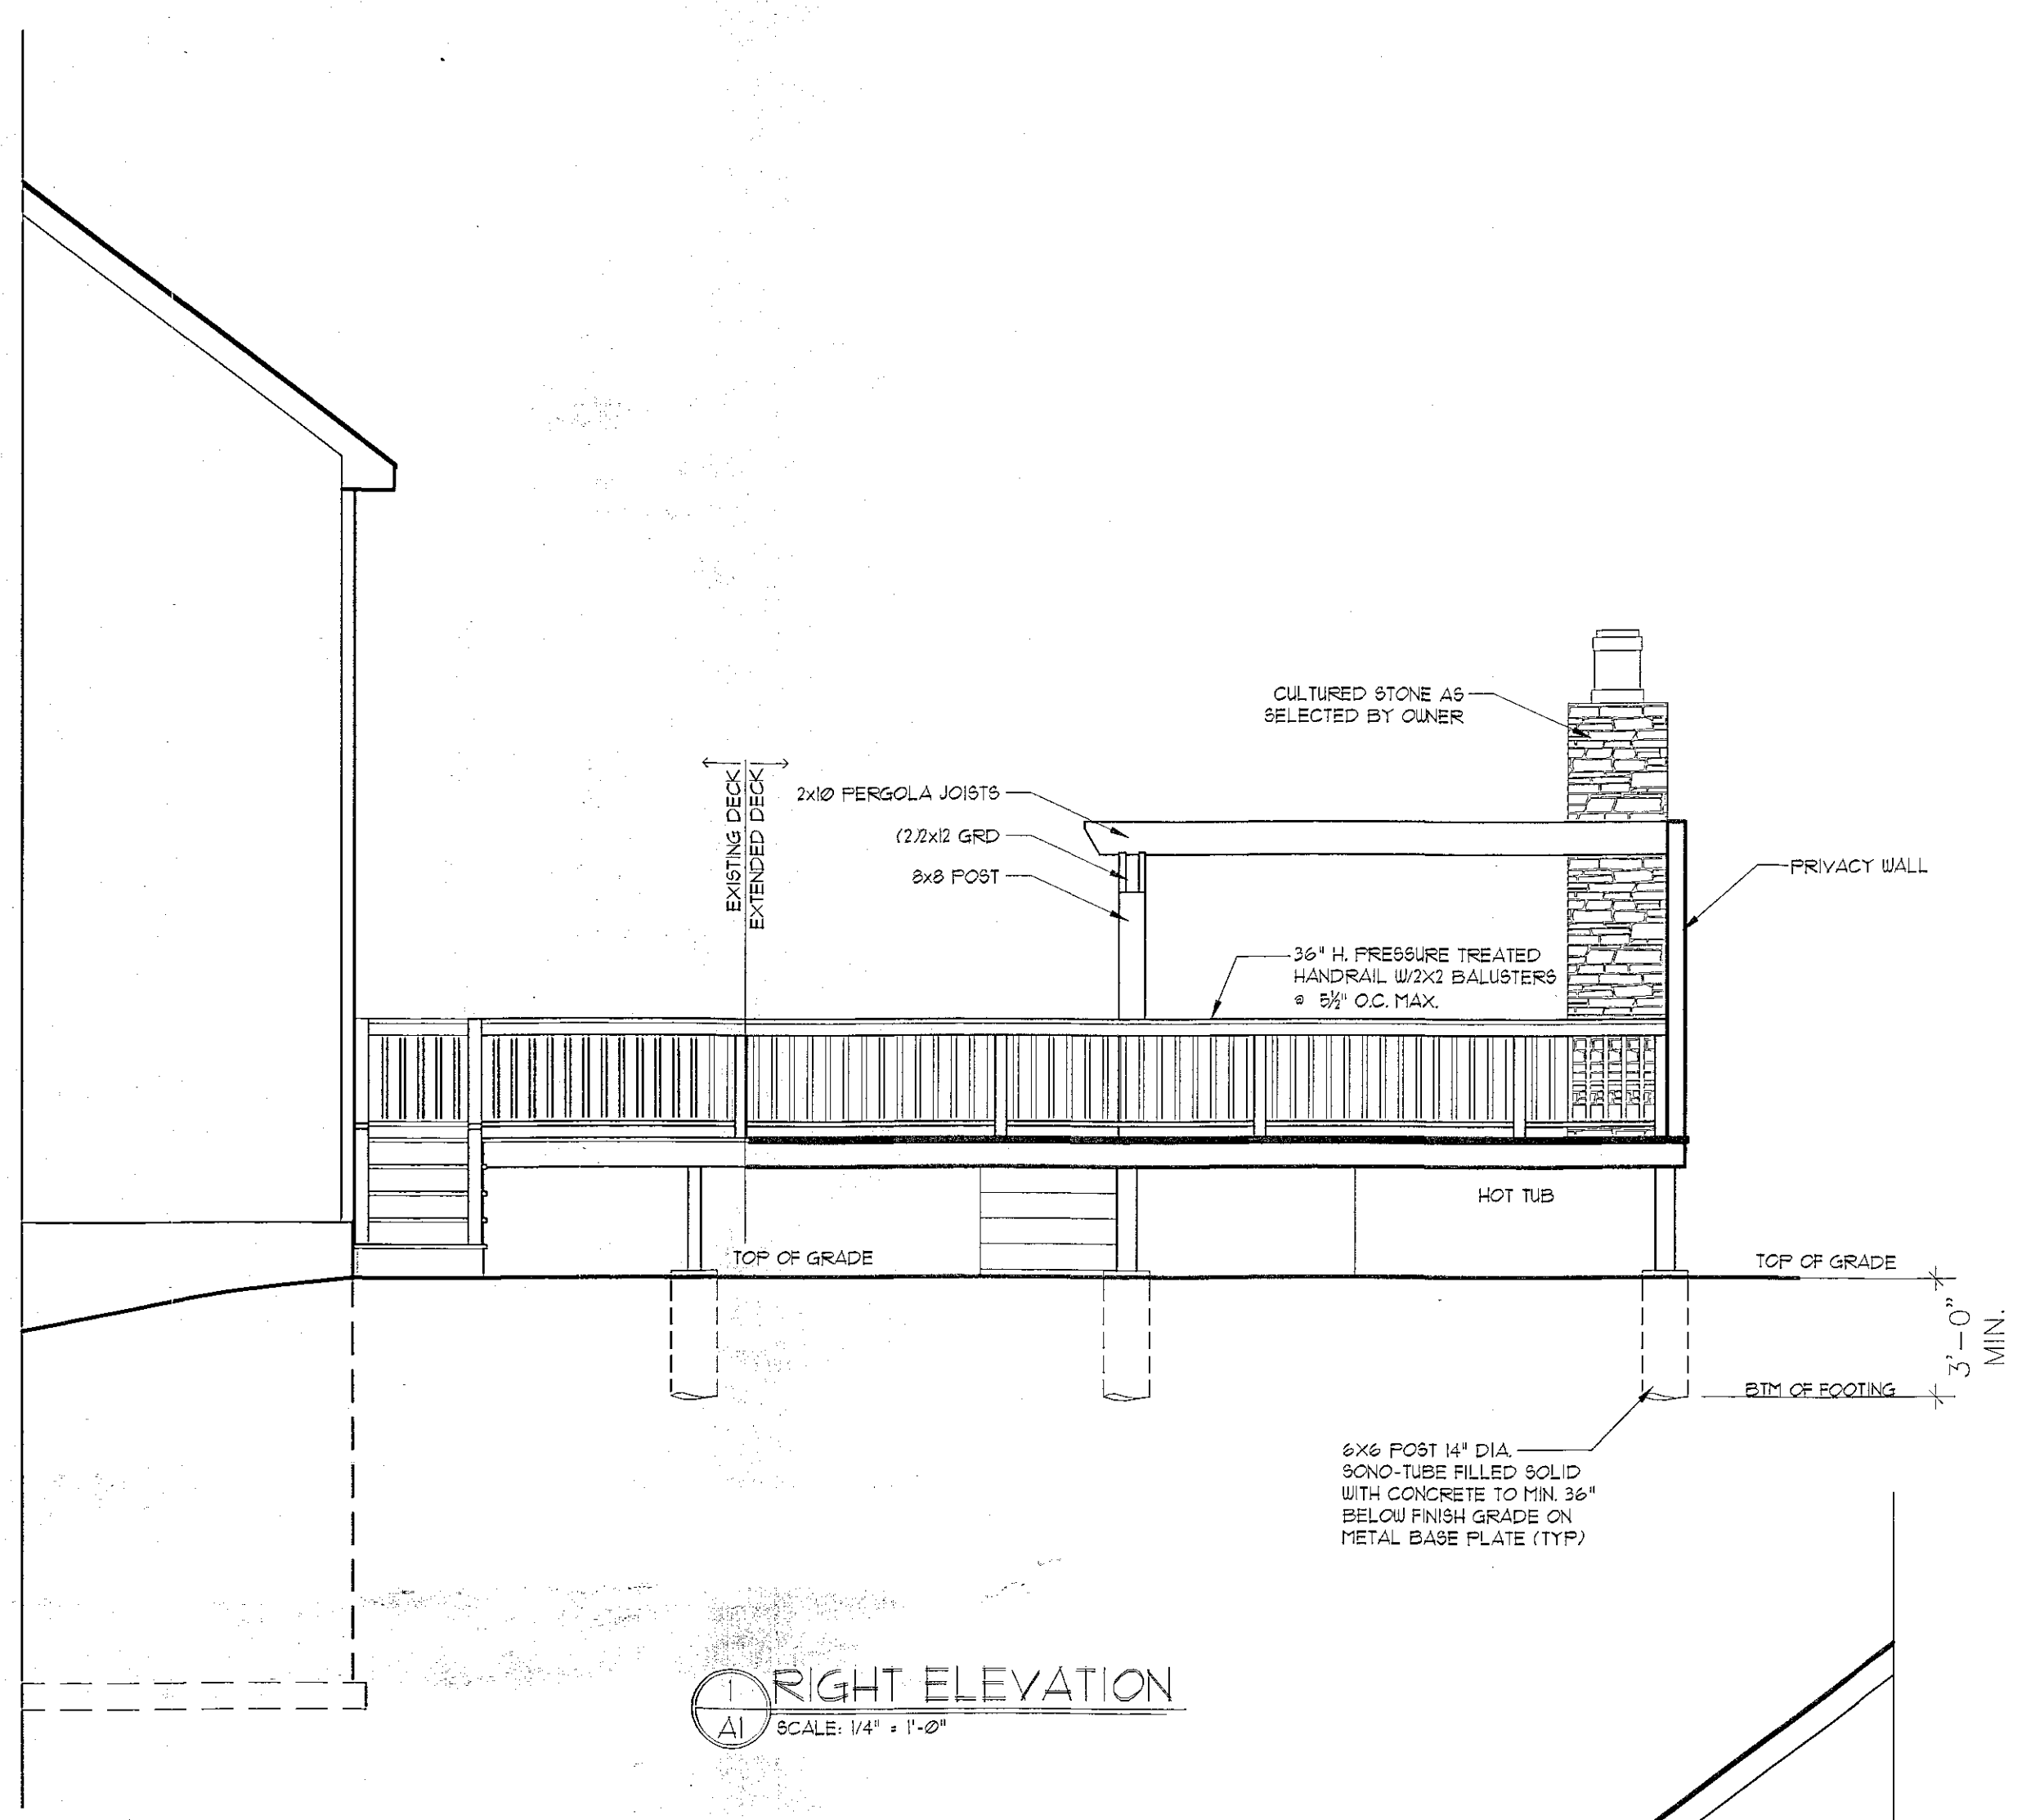

RIGHT ELEVATION
 SCALE: 1/4" = 1'-0"

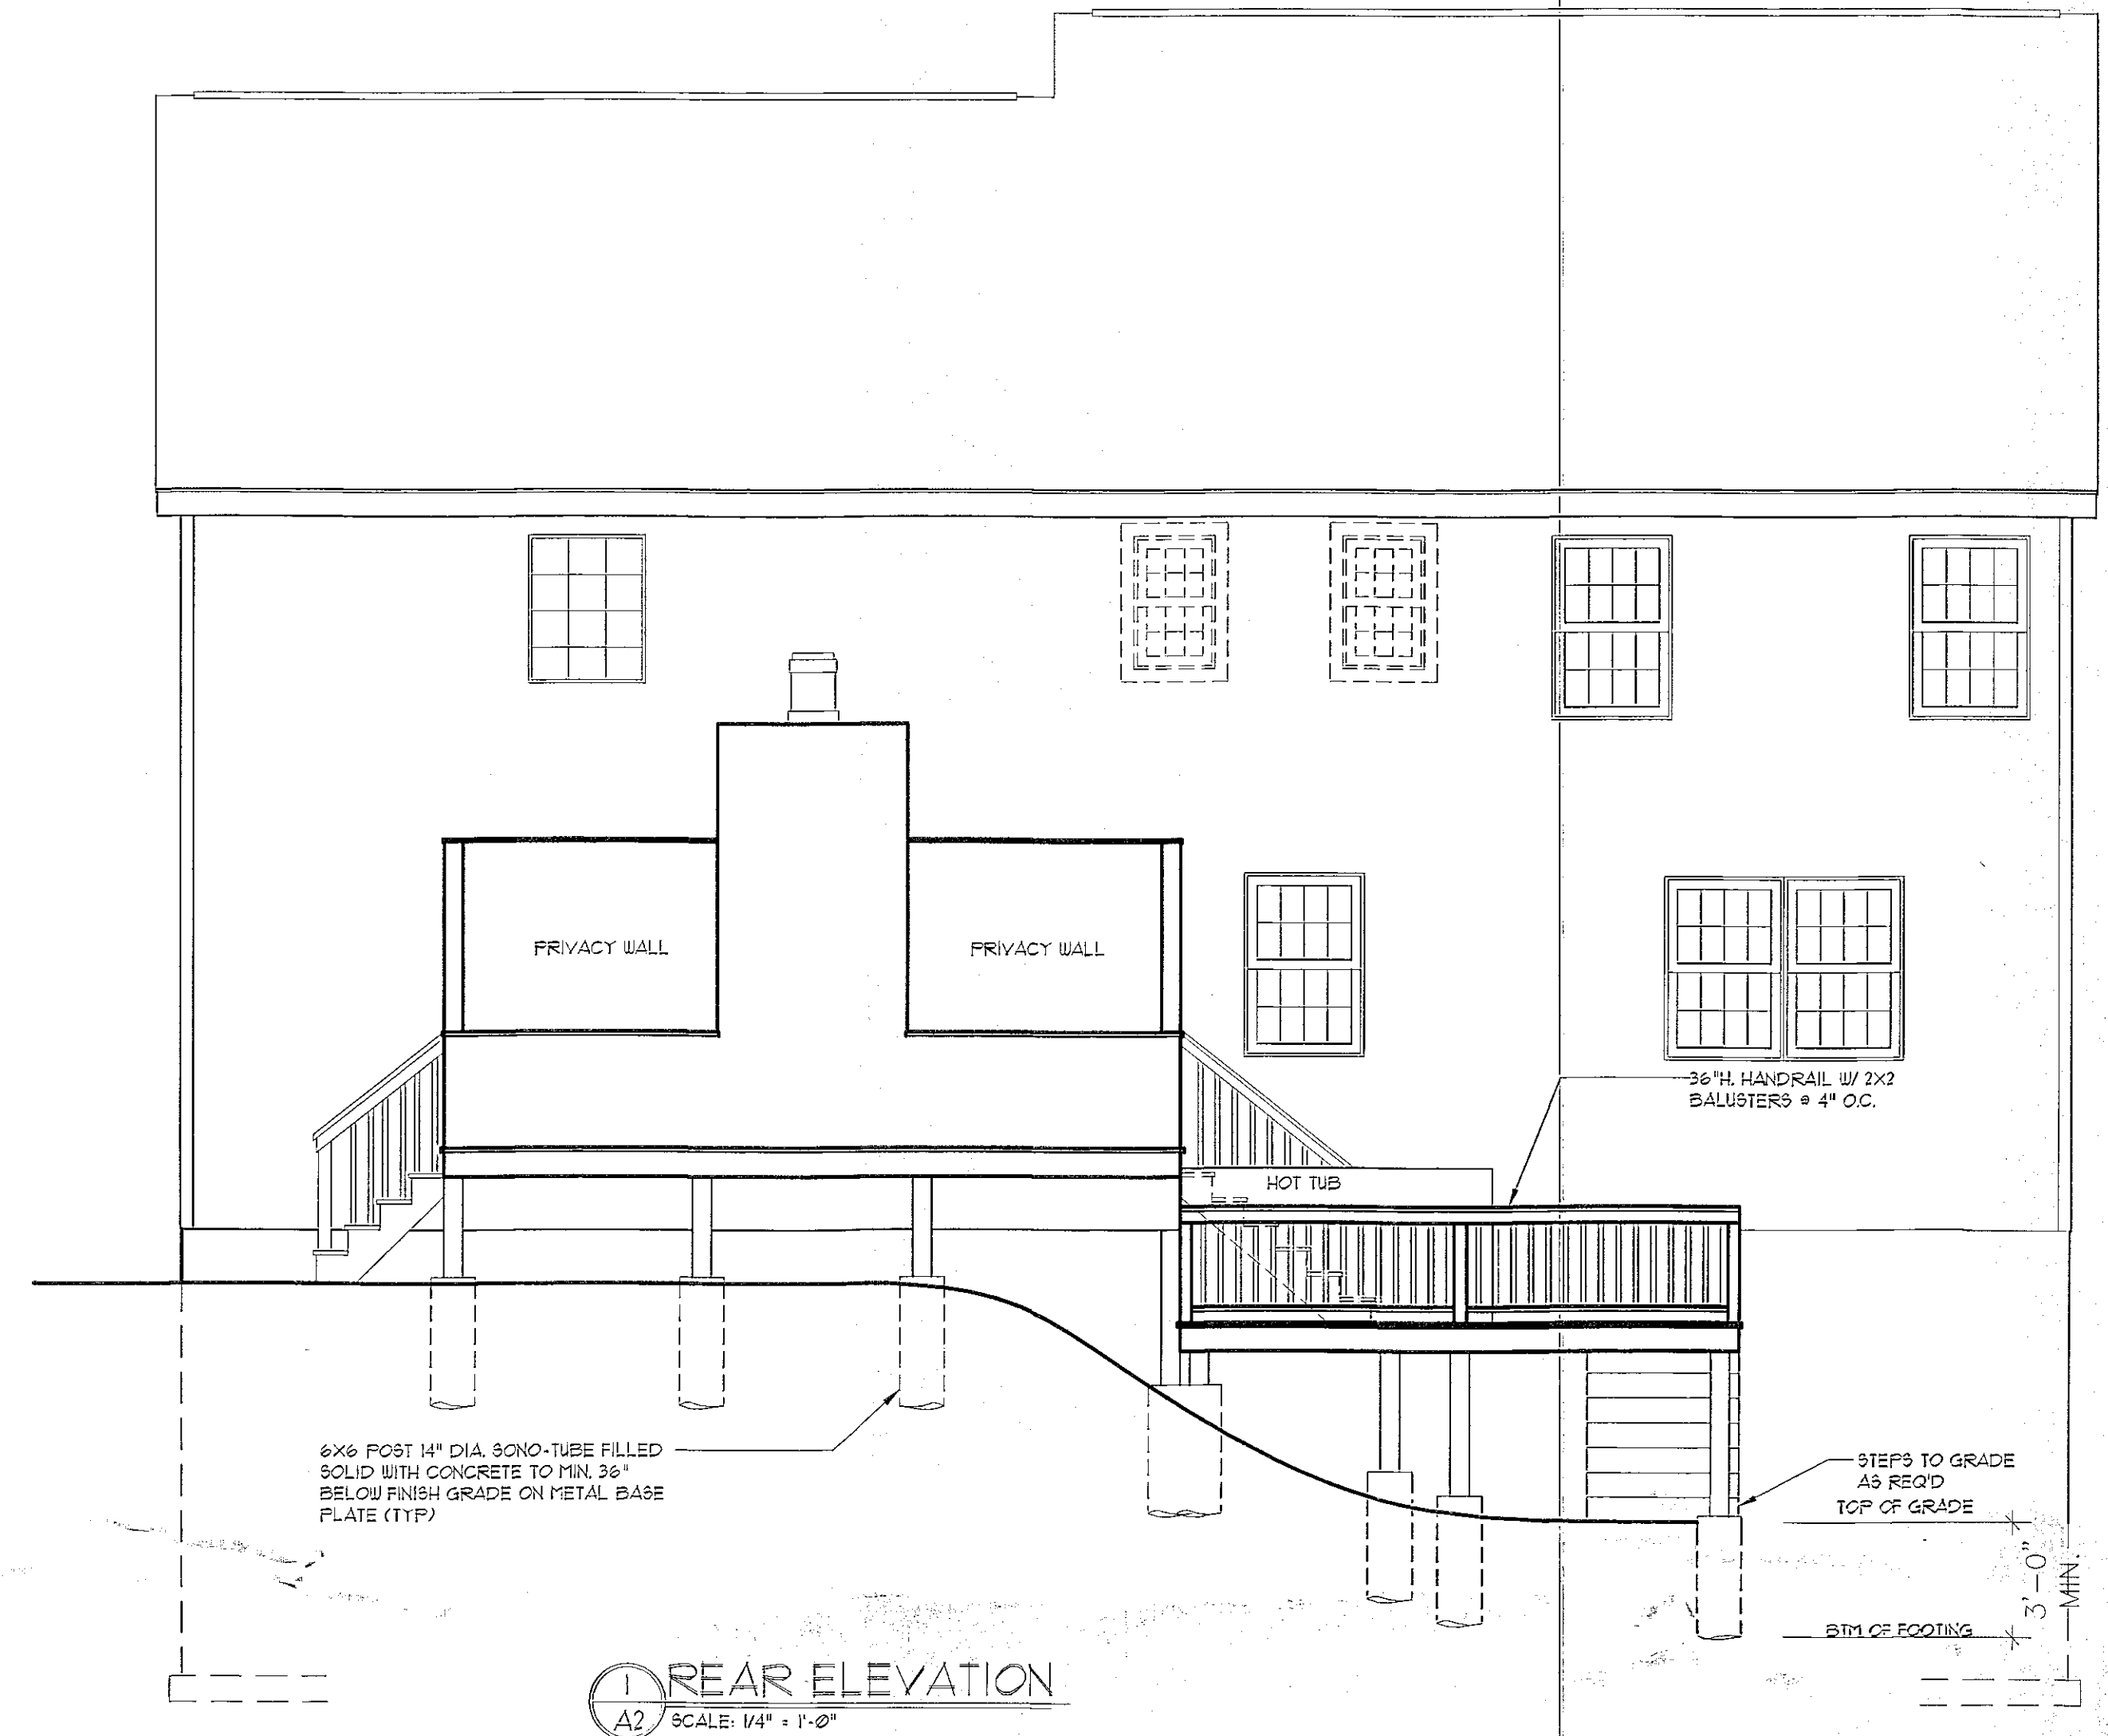

REAR ELEVATION
 SCALE: 1/4" = 1'-0"

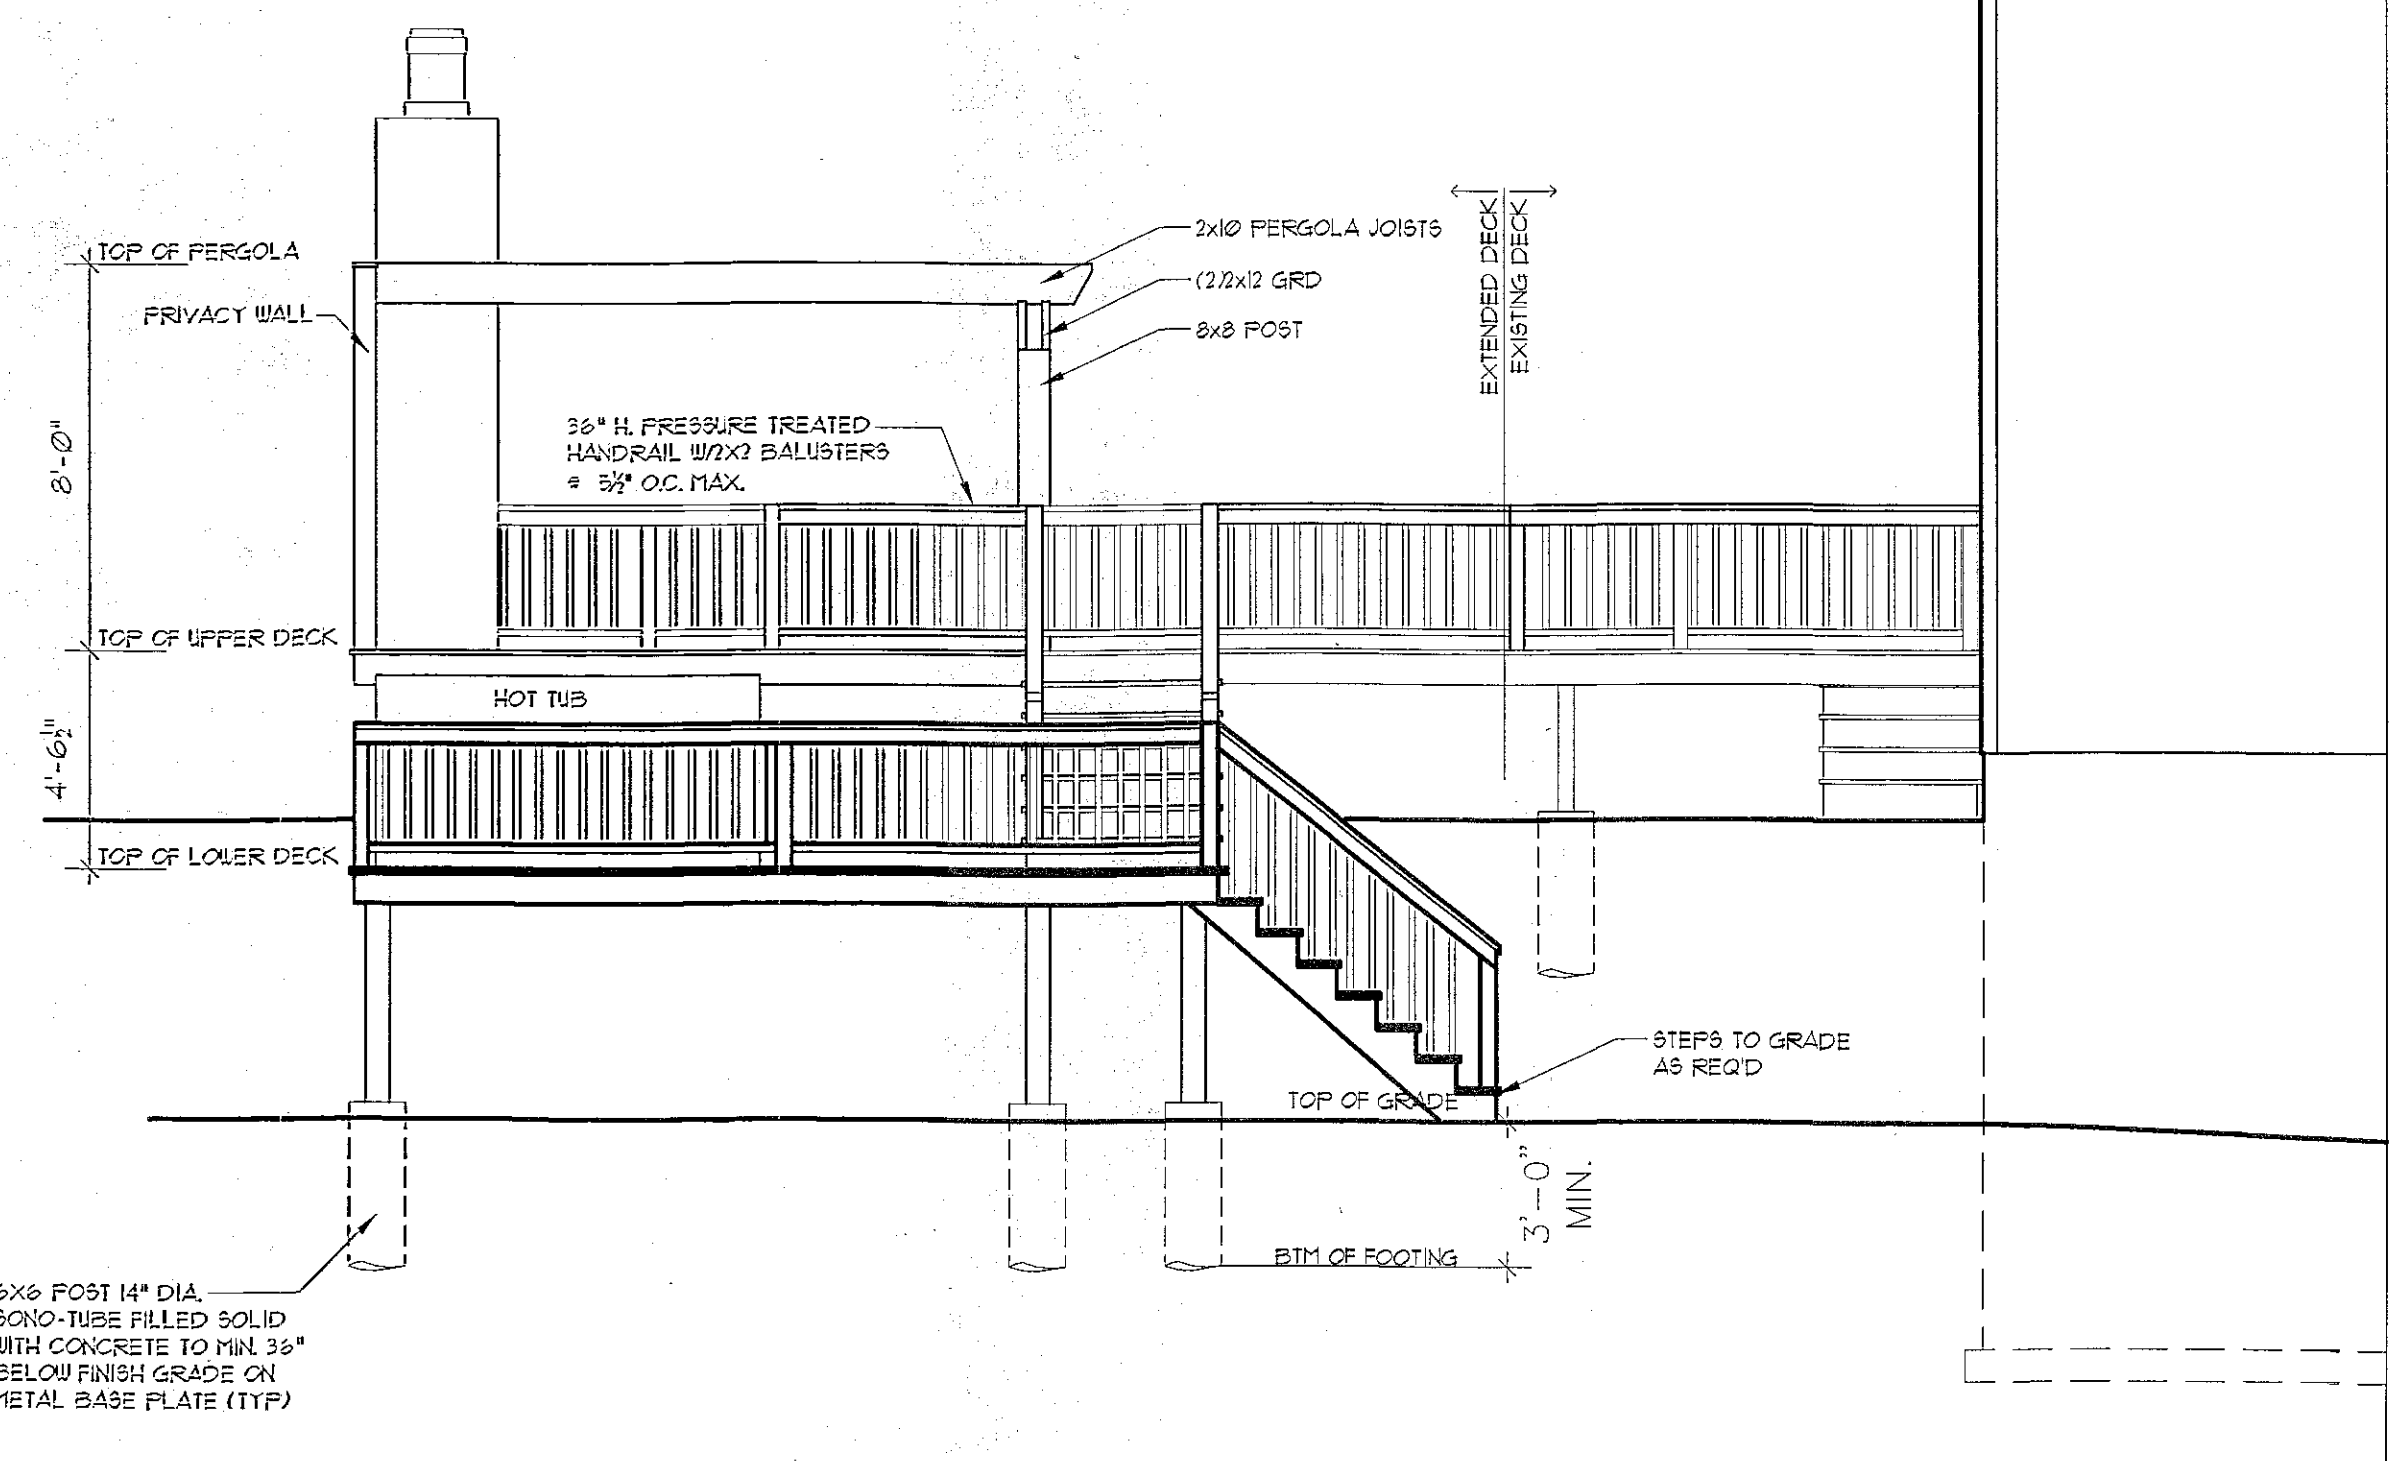

LEFT ELEVATION
 SCALE: 1/4" = 1'-0"

Documents prepared by the Architect are statements of service for use solely with respect to this project. The Architect shall retain all common law, statutory, and other reserved rights, including the copyright. The Owner shall not reuse or permit the reuse of the Architect's documents except by mutual agreement in writing.




NEW DECK FOR:
ASHFORTH RESIDENCE
522 SOUTH RIVERSIDE DRIVE,
NEPTUNE, NEW JERSEY


DETAILS & FOUNDATION
PLAN

PROJECT: 23188
DWN BY: TC
SHEET 3 OF 3

A2

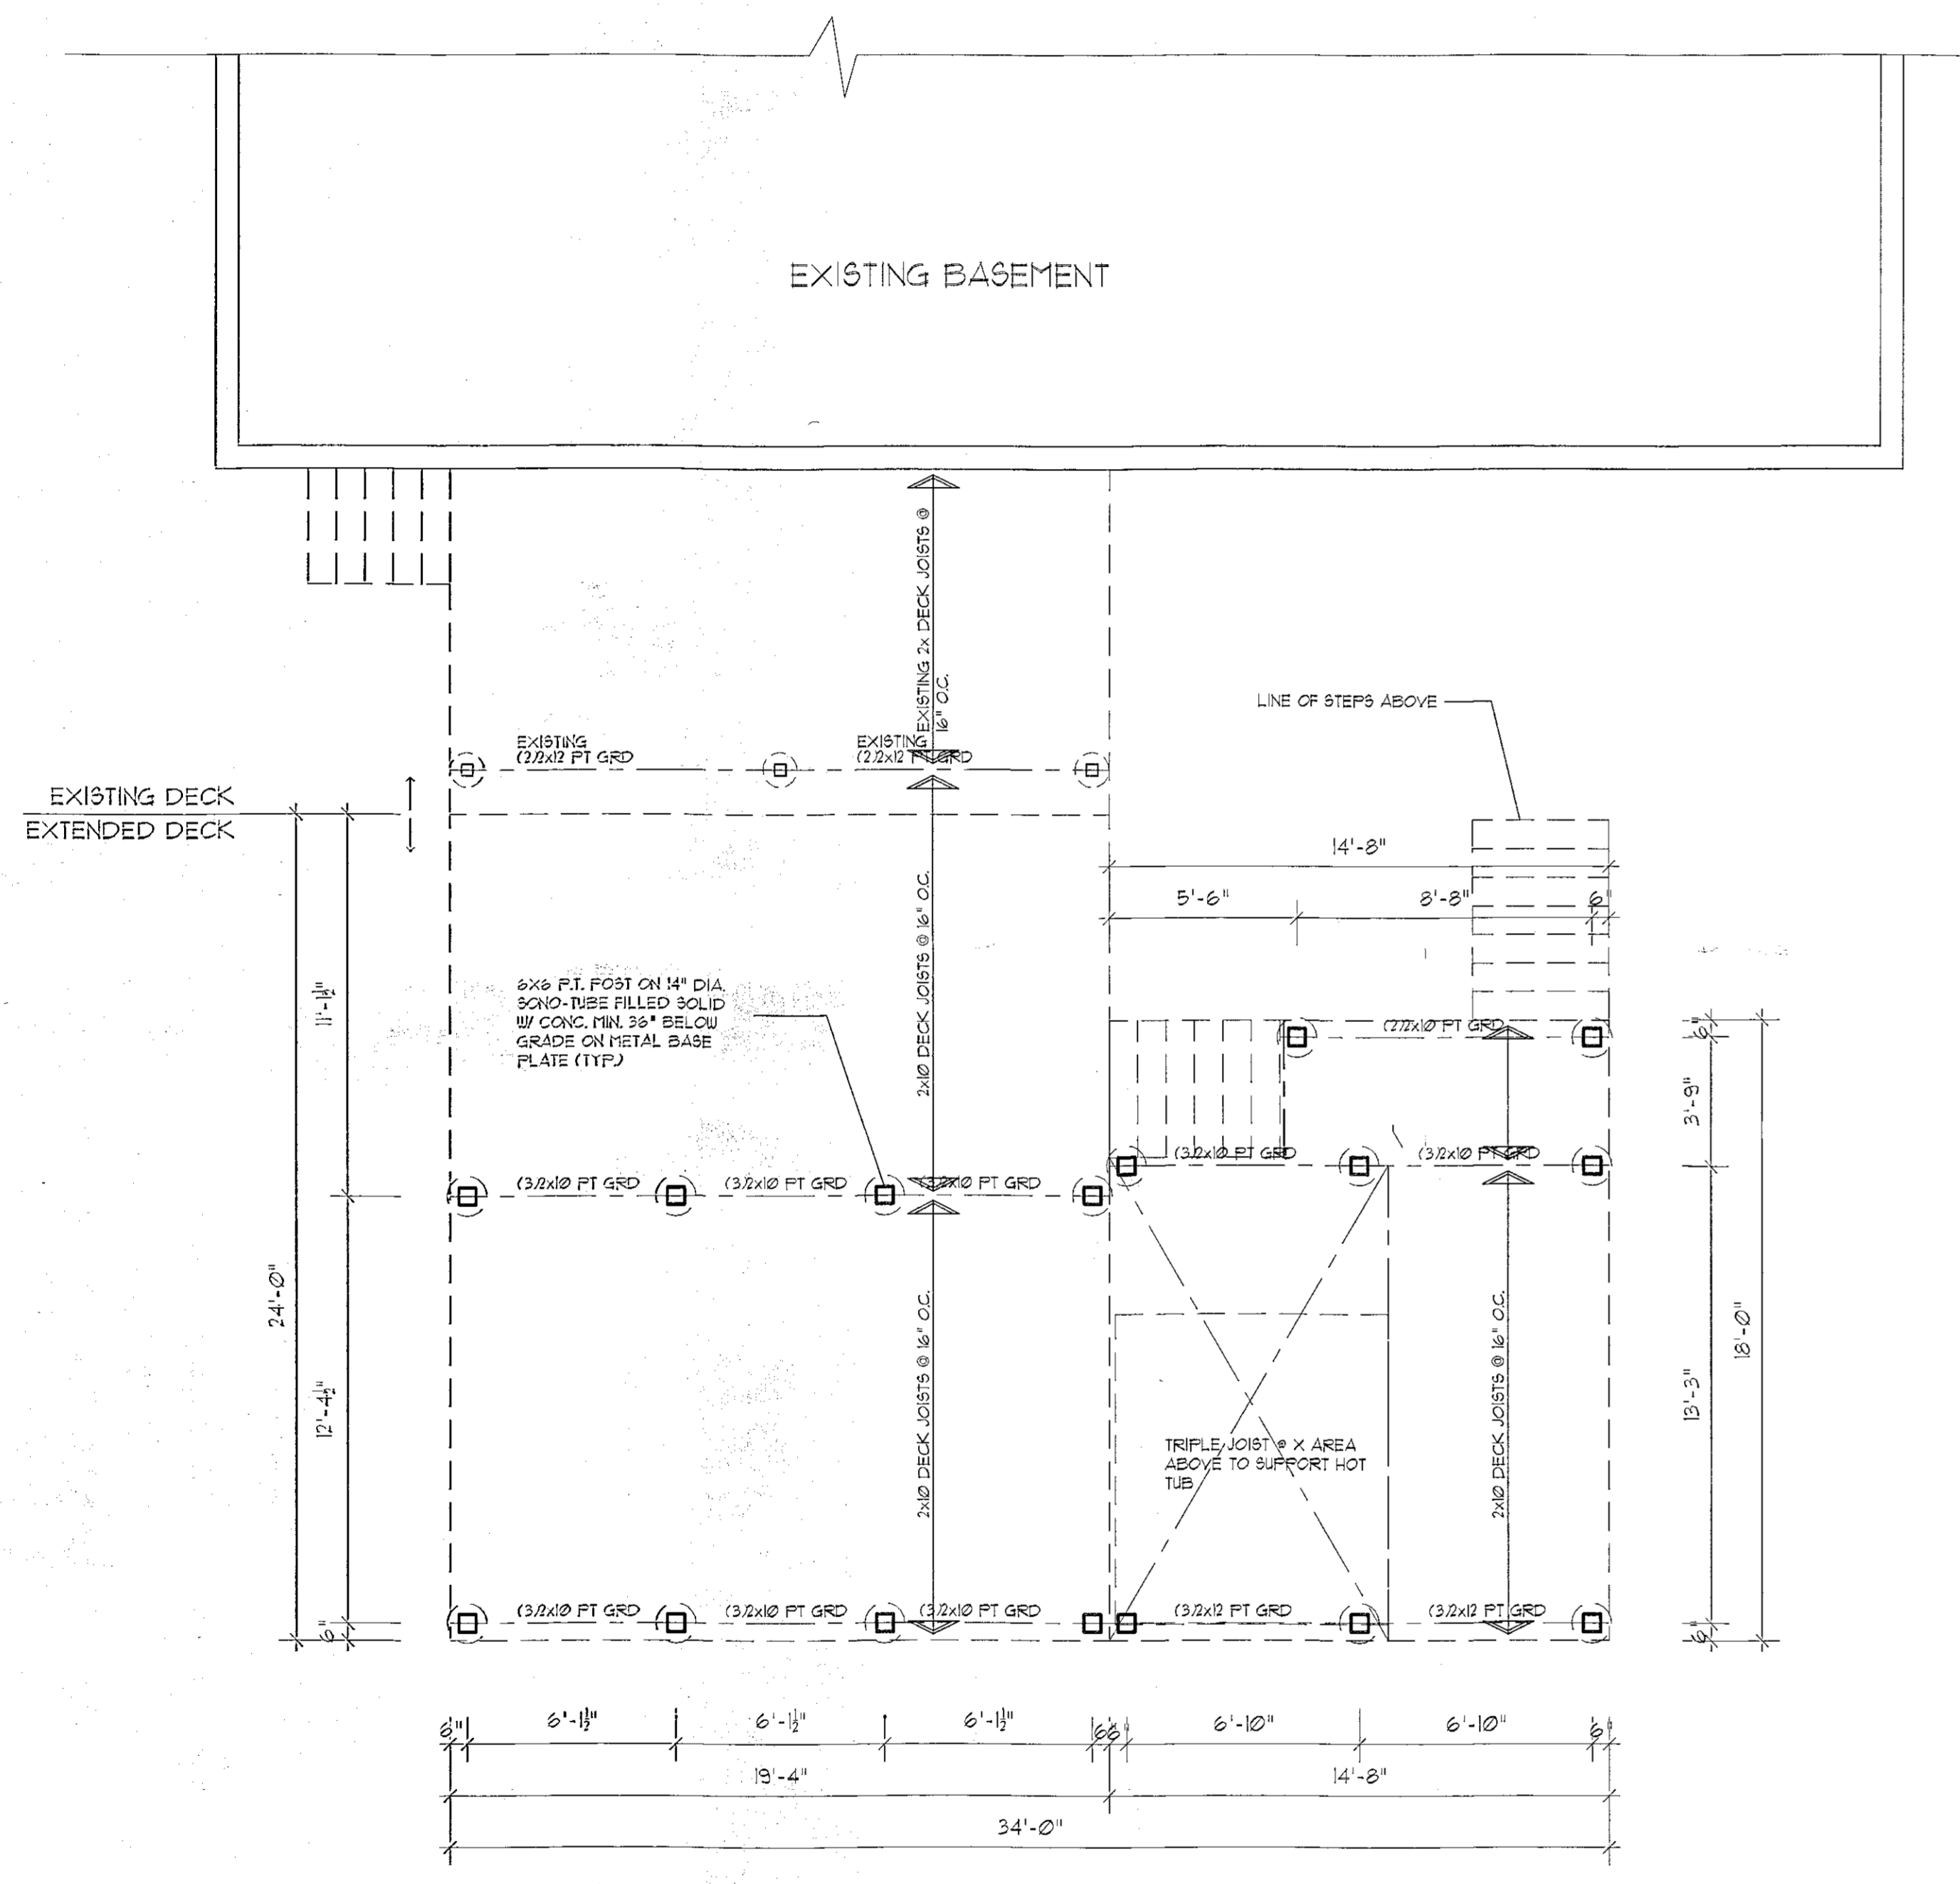

3 FOUNDATION PLAN
A2 SCALE: 1/4" = 1'-0"

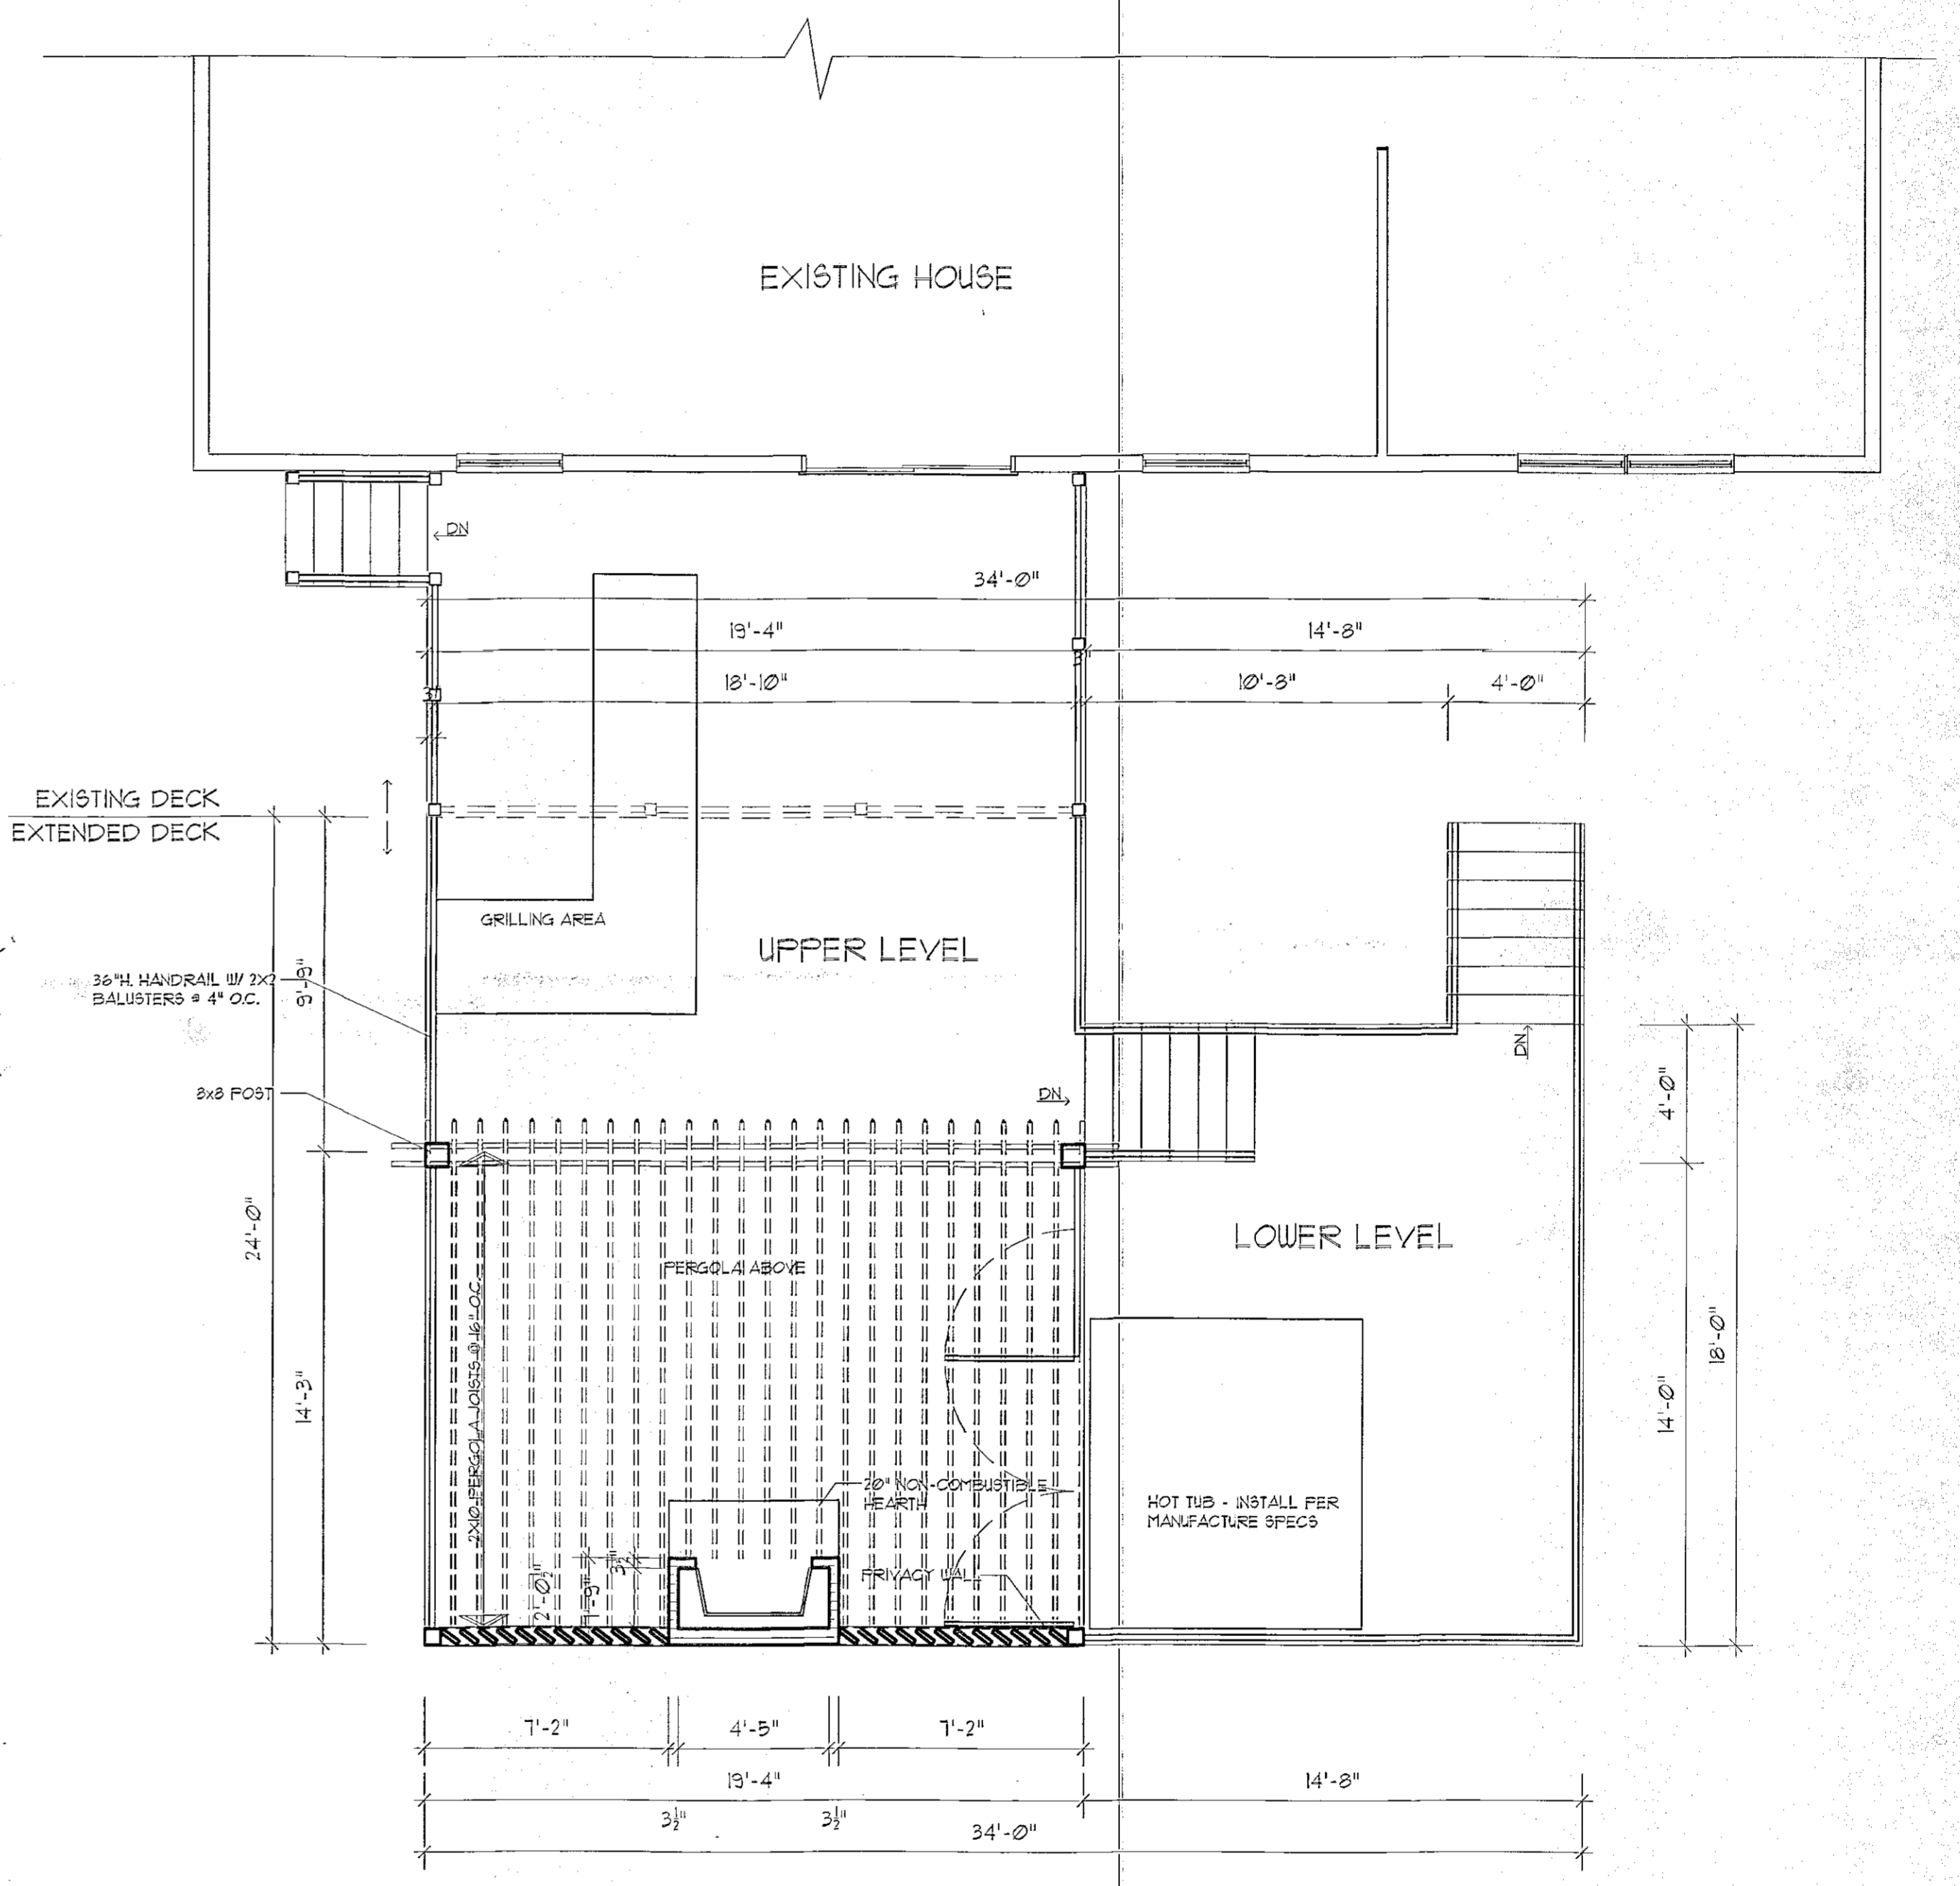

2 DECK PLAN
A2 SCALE: 1/4" = 1'-0"

Documents prepared by the Architect are statements of service for use solely with respect to this project. The Architect shall retain all common law, statutory and other reserved rights, including the copyright. The Owner shall not reuse or permit the reuse of the Architect's documents except by mutual agreement in writing.