



01 PROPOSED PLAN
SCALE: 1/8" = 1'-0"

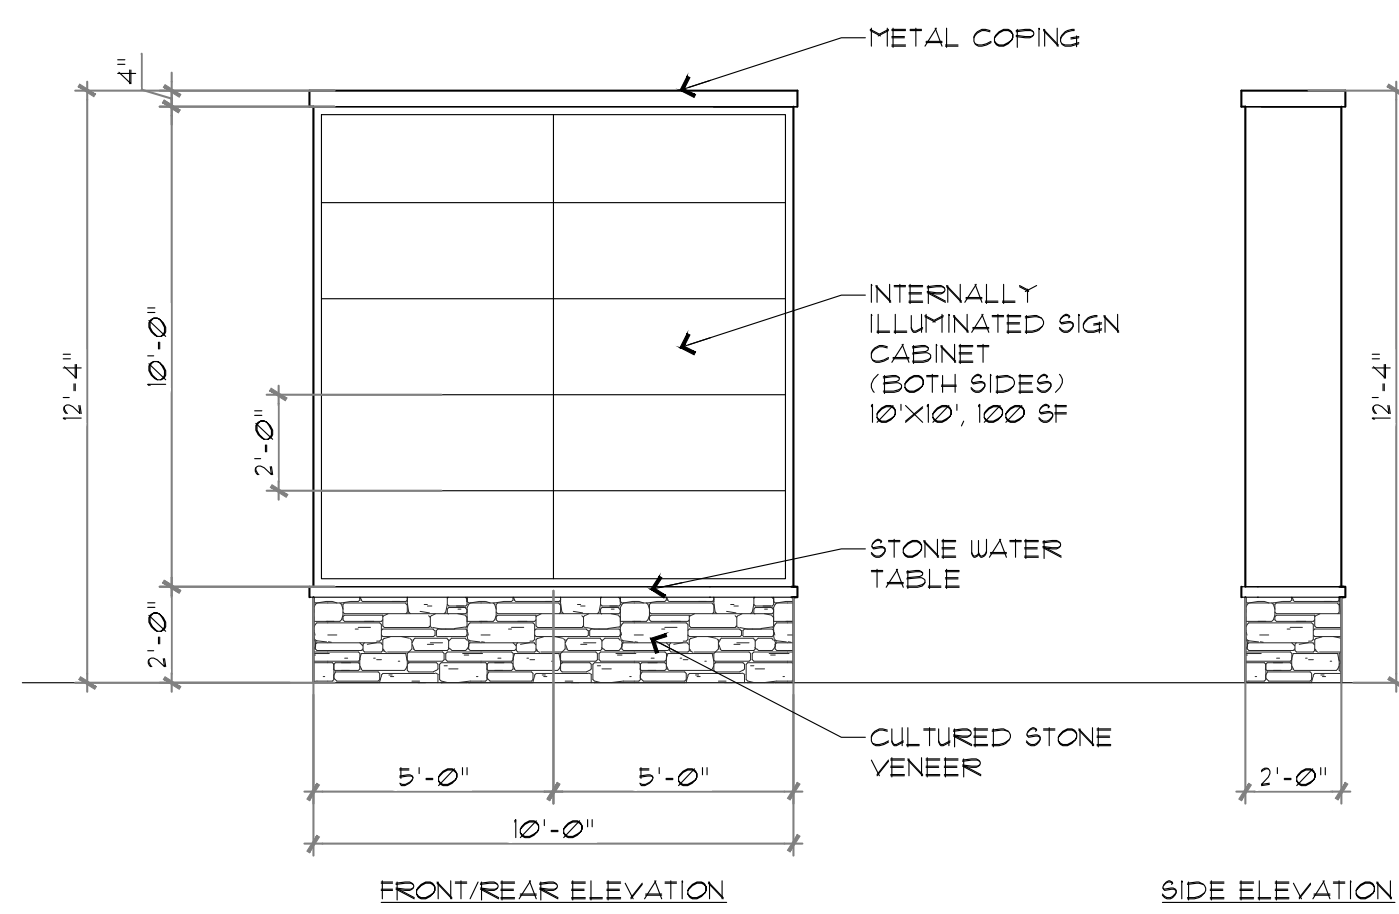


02 MONUMENT SIGNS
SCALE: 1/4" = 1'-0"

<p>THE DIETZ PARTNERSHIP ARCHITECTS 90 East Halsey Road, Suite 201 • Parsippany, New Jersey 07054 • (973) 884-7400</p>	<p>PROPOSED RETAIL BUILDING FOR:</p> <p>3501 ROUTE 66 BLOCK NO. 3903, LOT NO. 12 & 13 NEPTUNE, NEW JERSEY</p>		<p>CHARLES P. DIETZ ARCHITECT REGISTRATION NO. - 1085</p> <p><i>Charles P. Dietz</i> DATE 05-03-24 SIGNED</p>					
	<p>DESIGNED BY: CPD</p> <p>DRAWN BY: SM</p> <p>CHECKED BY: CPD</p> <p>APPROVED BY: CPD</p>	<p>ISSUE LOG</p> <table border="1"> <thead> <tr> <th>NO.</th> <th>DATE</th> <th>DESCRIPTION</th> </tr> </thead> <tbody> <tr> <td></td> <td>05-03-24</td> <td>ISSUED FOR SITE PLAN APPROVAL</td> </tr> </tbody> </table>	NO.	DATE	DESCRIPTION		05-03-24	ISSUED FOR SITE PLAN APPROVAL
NO.	DATE	DESCRIPTION						
	05-03-24	ISSUED FOR SITE PLAN APPROVAL						

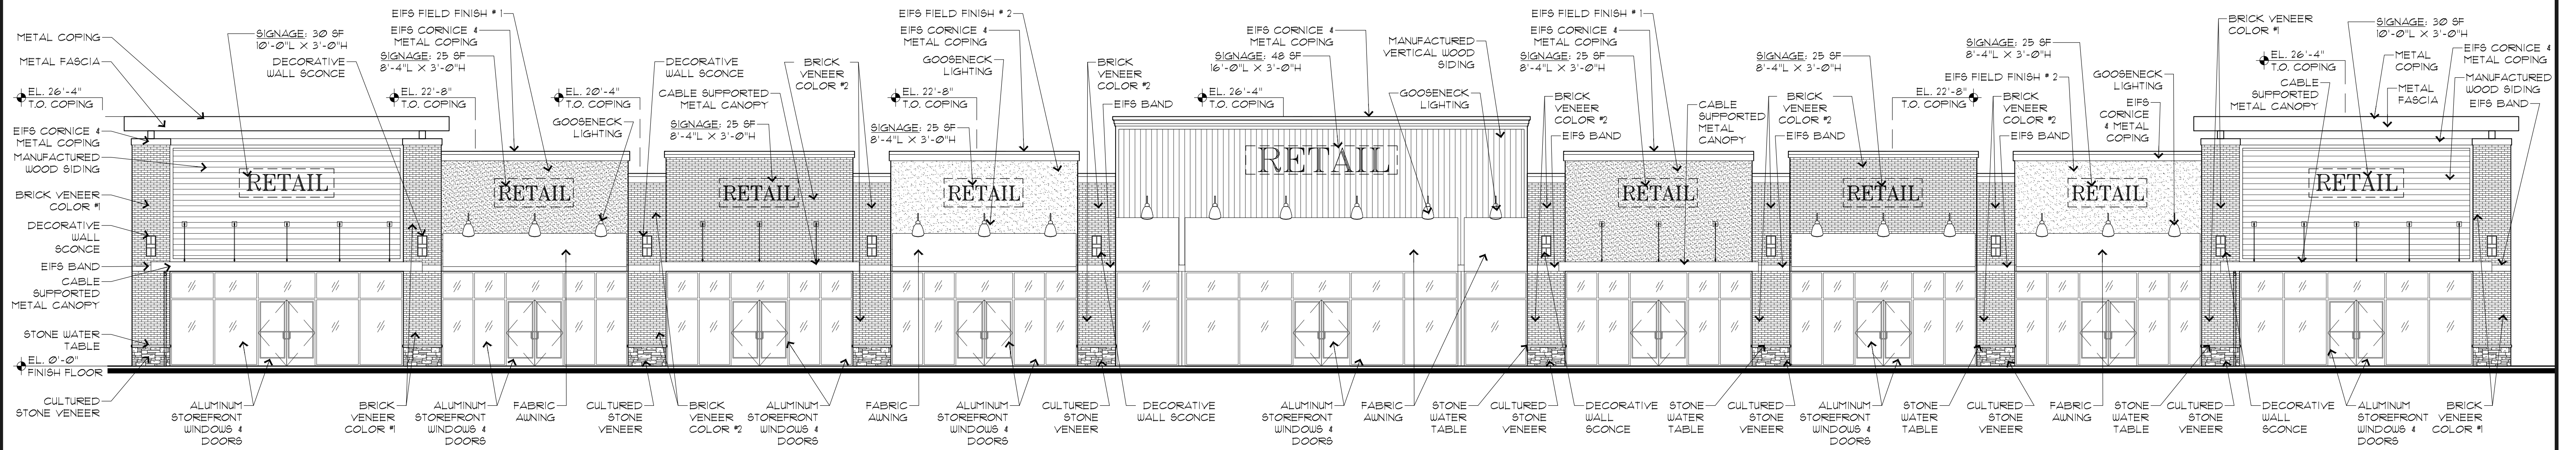


01 FRONT ELEVATION [SOUTH]

SCALE: 1/8" = 1'-0"

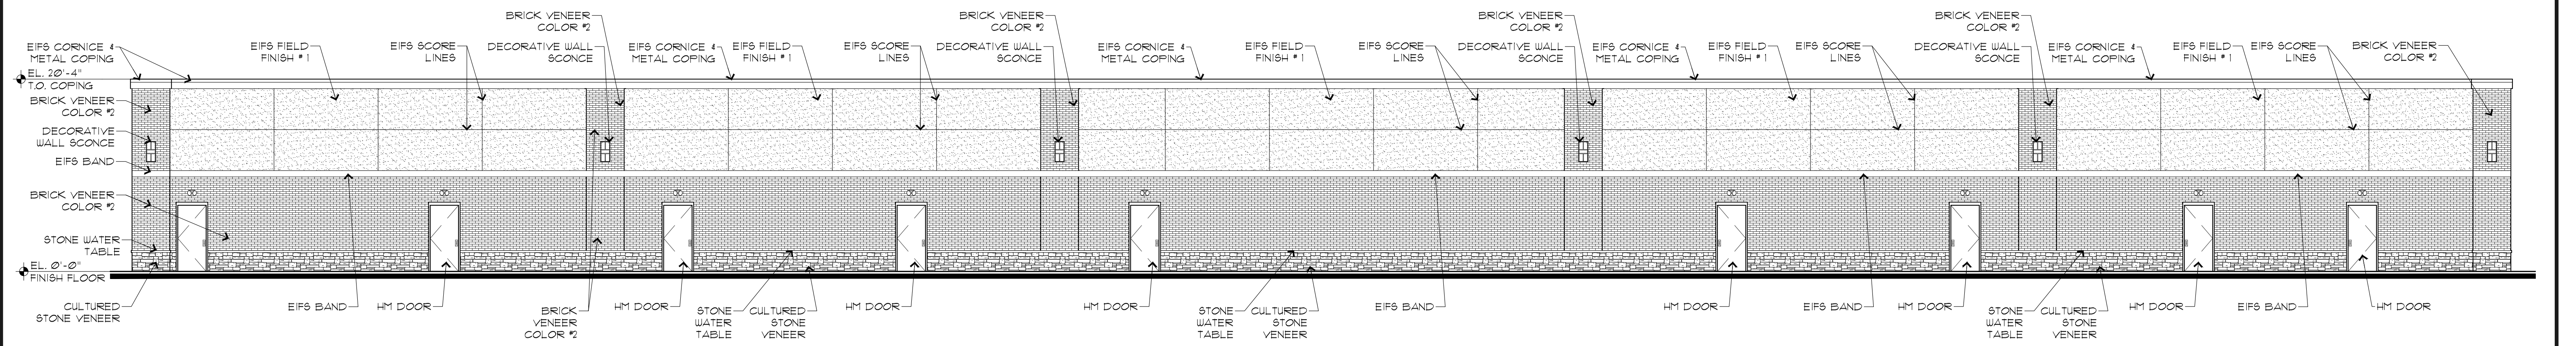


02 REAR ELEVATION [NORTH]

SCALE: 1/8" = 1'-0"

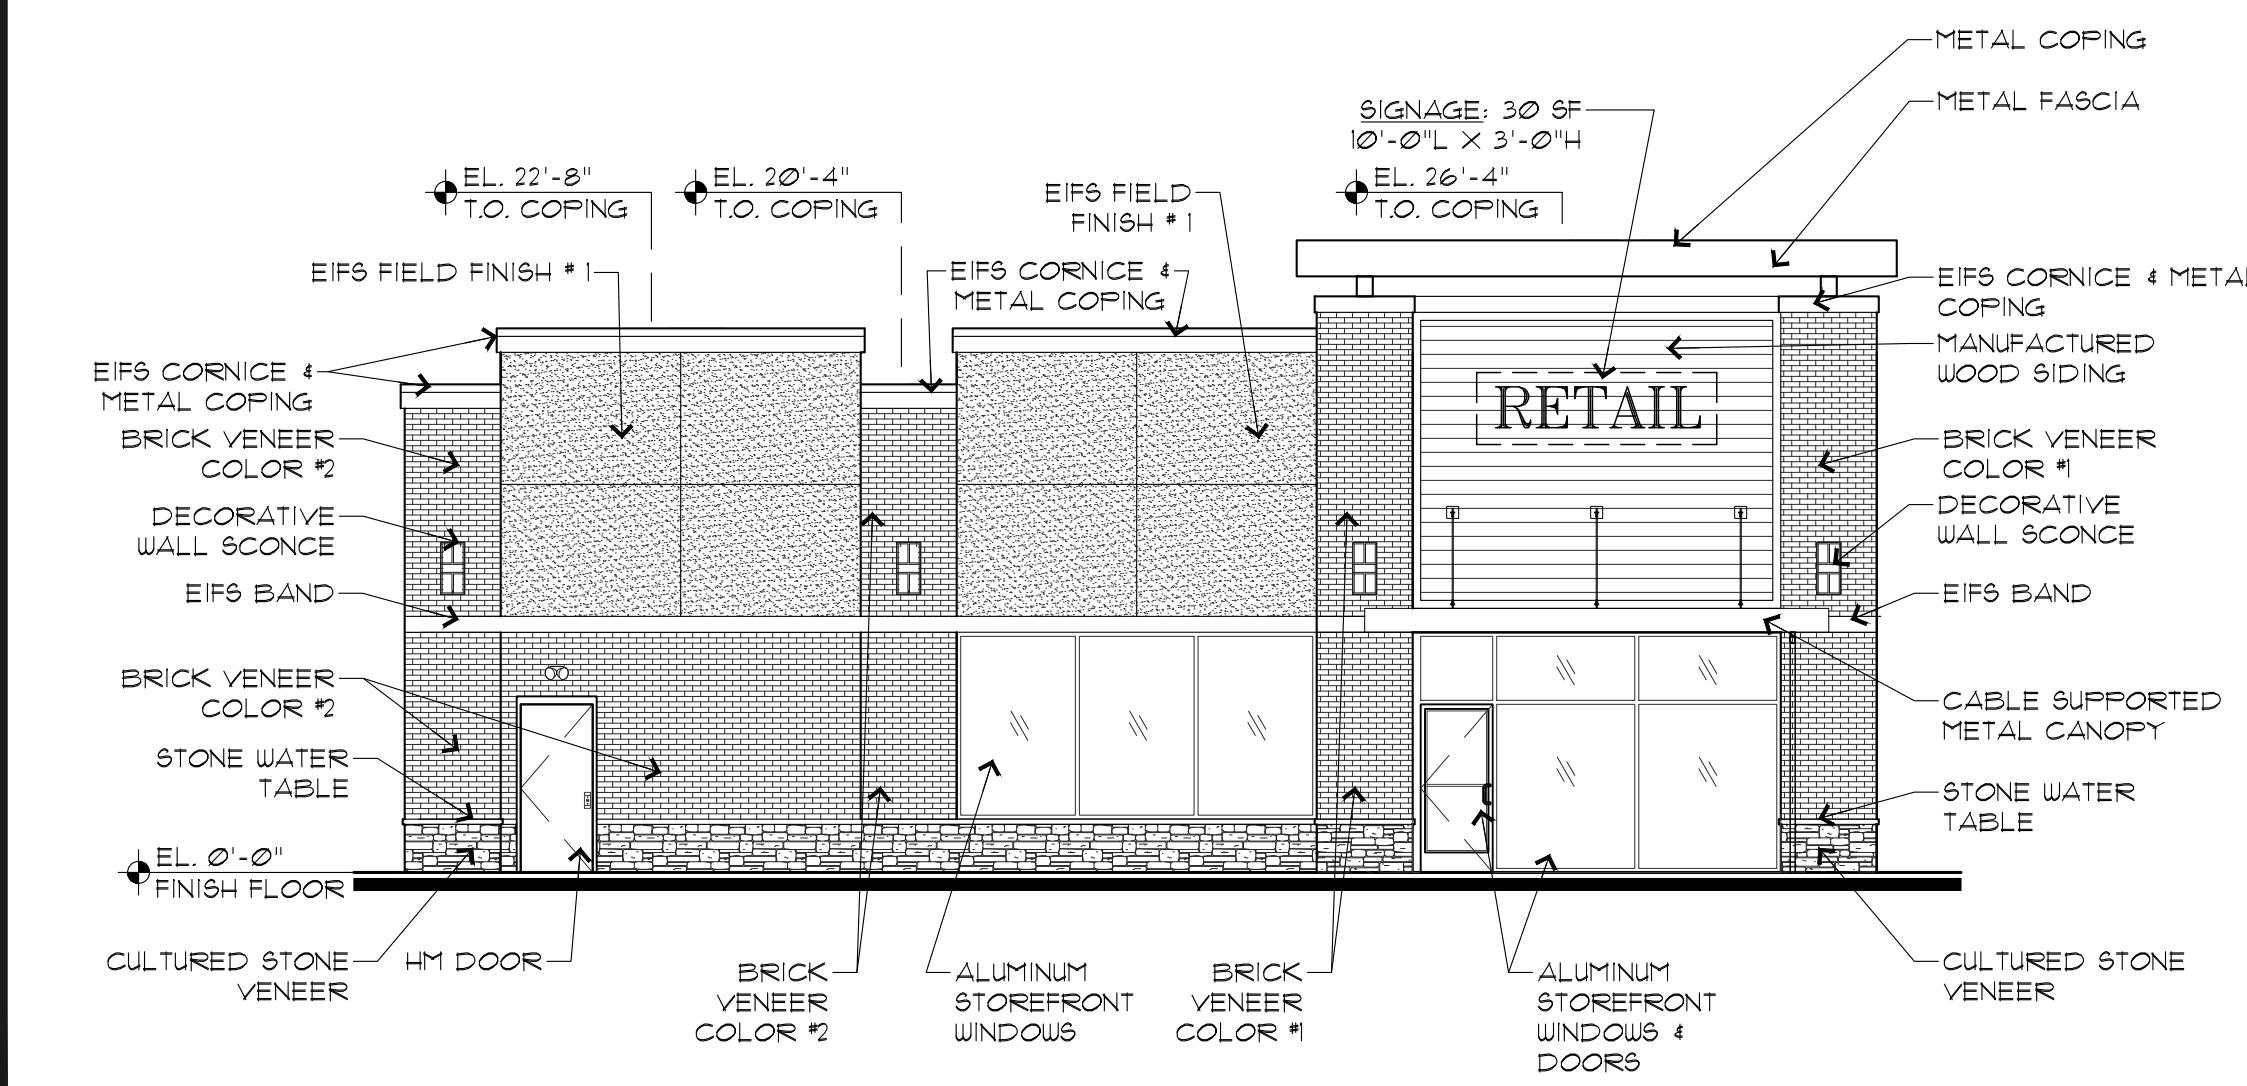

02 SIDE ELEVATION [WEST]

SCALE: 1/8" = 1'-0"

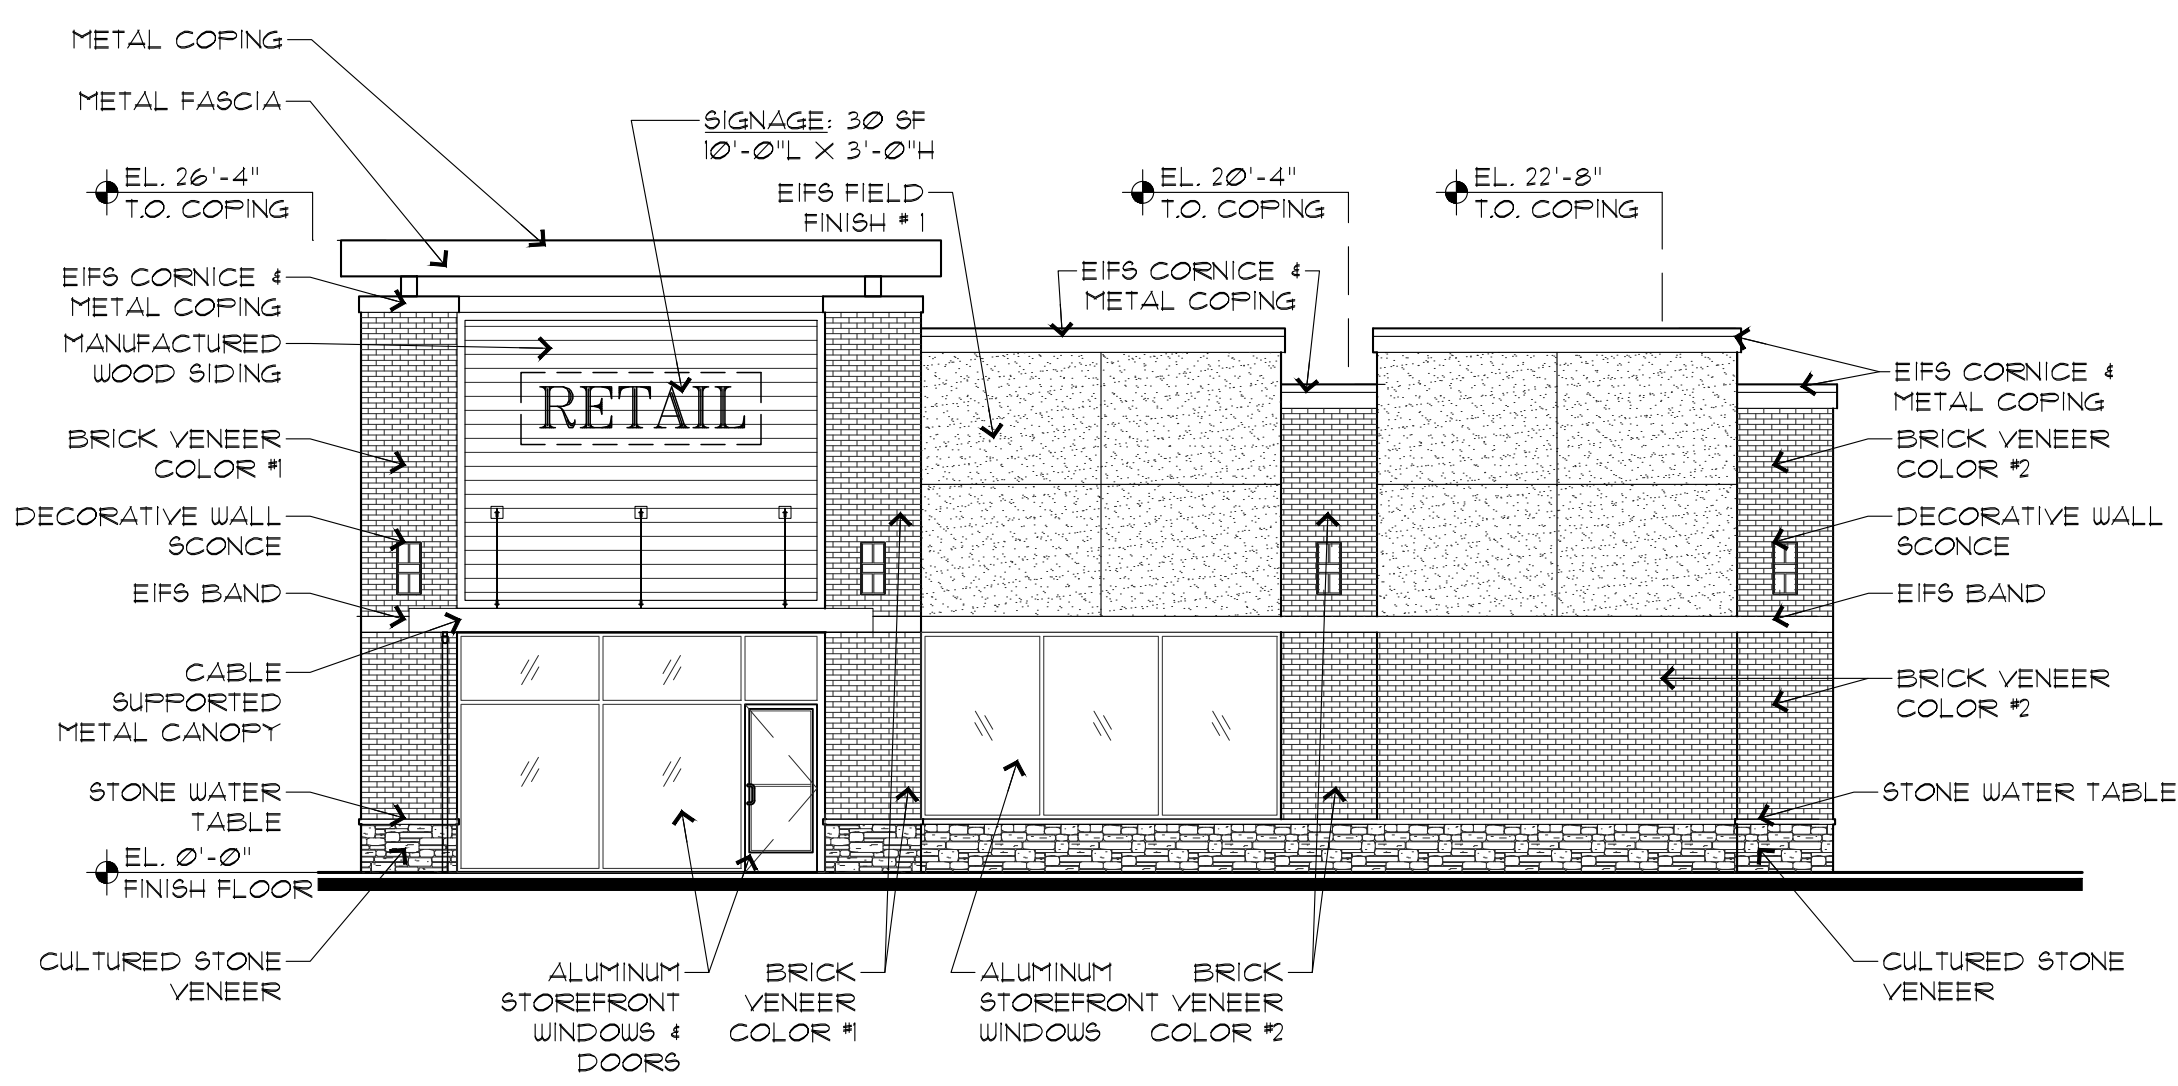

03 SIDE ELEVATION [EAST]

SCALE: 1/8" = 1'-0"

THE DIETZ PARTNERSHIP
ARCHITECTS

90 East Halsey Road, Suite 201 • Parsippany, New Jersey 07054 • (973) 884-7400

PROPOSED RETAIL BUILDING FOR:

3501 ROUTE 66

BLOCK NO. 3903, LOT NO. 12 & 13

NEPTUNE, NEW JERSEY

DESIGNED BY: CPD

DRAWN BY: SM

CHECKED BY: CPD

APPROVED BY: CPD

ISSUE LOG

NO.	DATE	DESCRIPTION
05-03-24		ISSUED FOR SITE PLAN APPROVAL

SCALE: AS NOTED

DATE: 05-03-24

SHEET NO.:

JOB NUMBER: 22-085

DRAWING TITLE: EXTERIOR ELEVATIONS SHEET NO. A-2

DATE 05-03-24 SIGNED

CHARLES P. DIETZ
ARCHITECT REGISTRATION NO. 1085