




1 RAILING DETAIL  
3/4" = 1'-0"

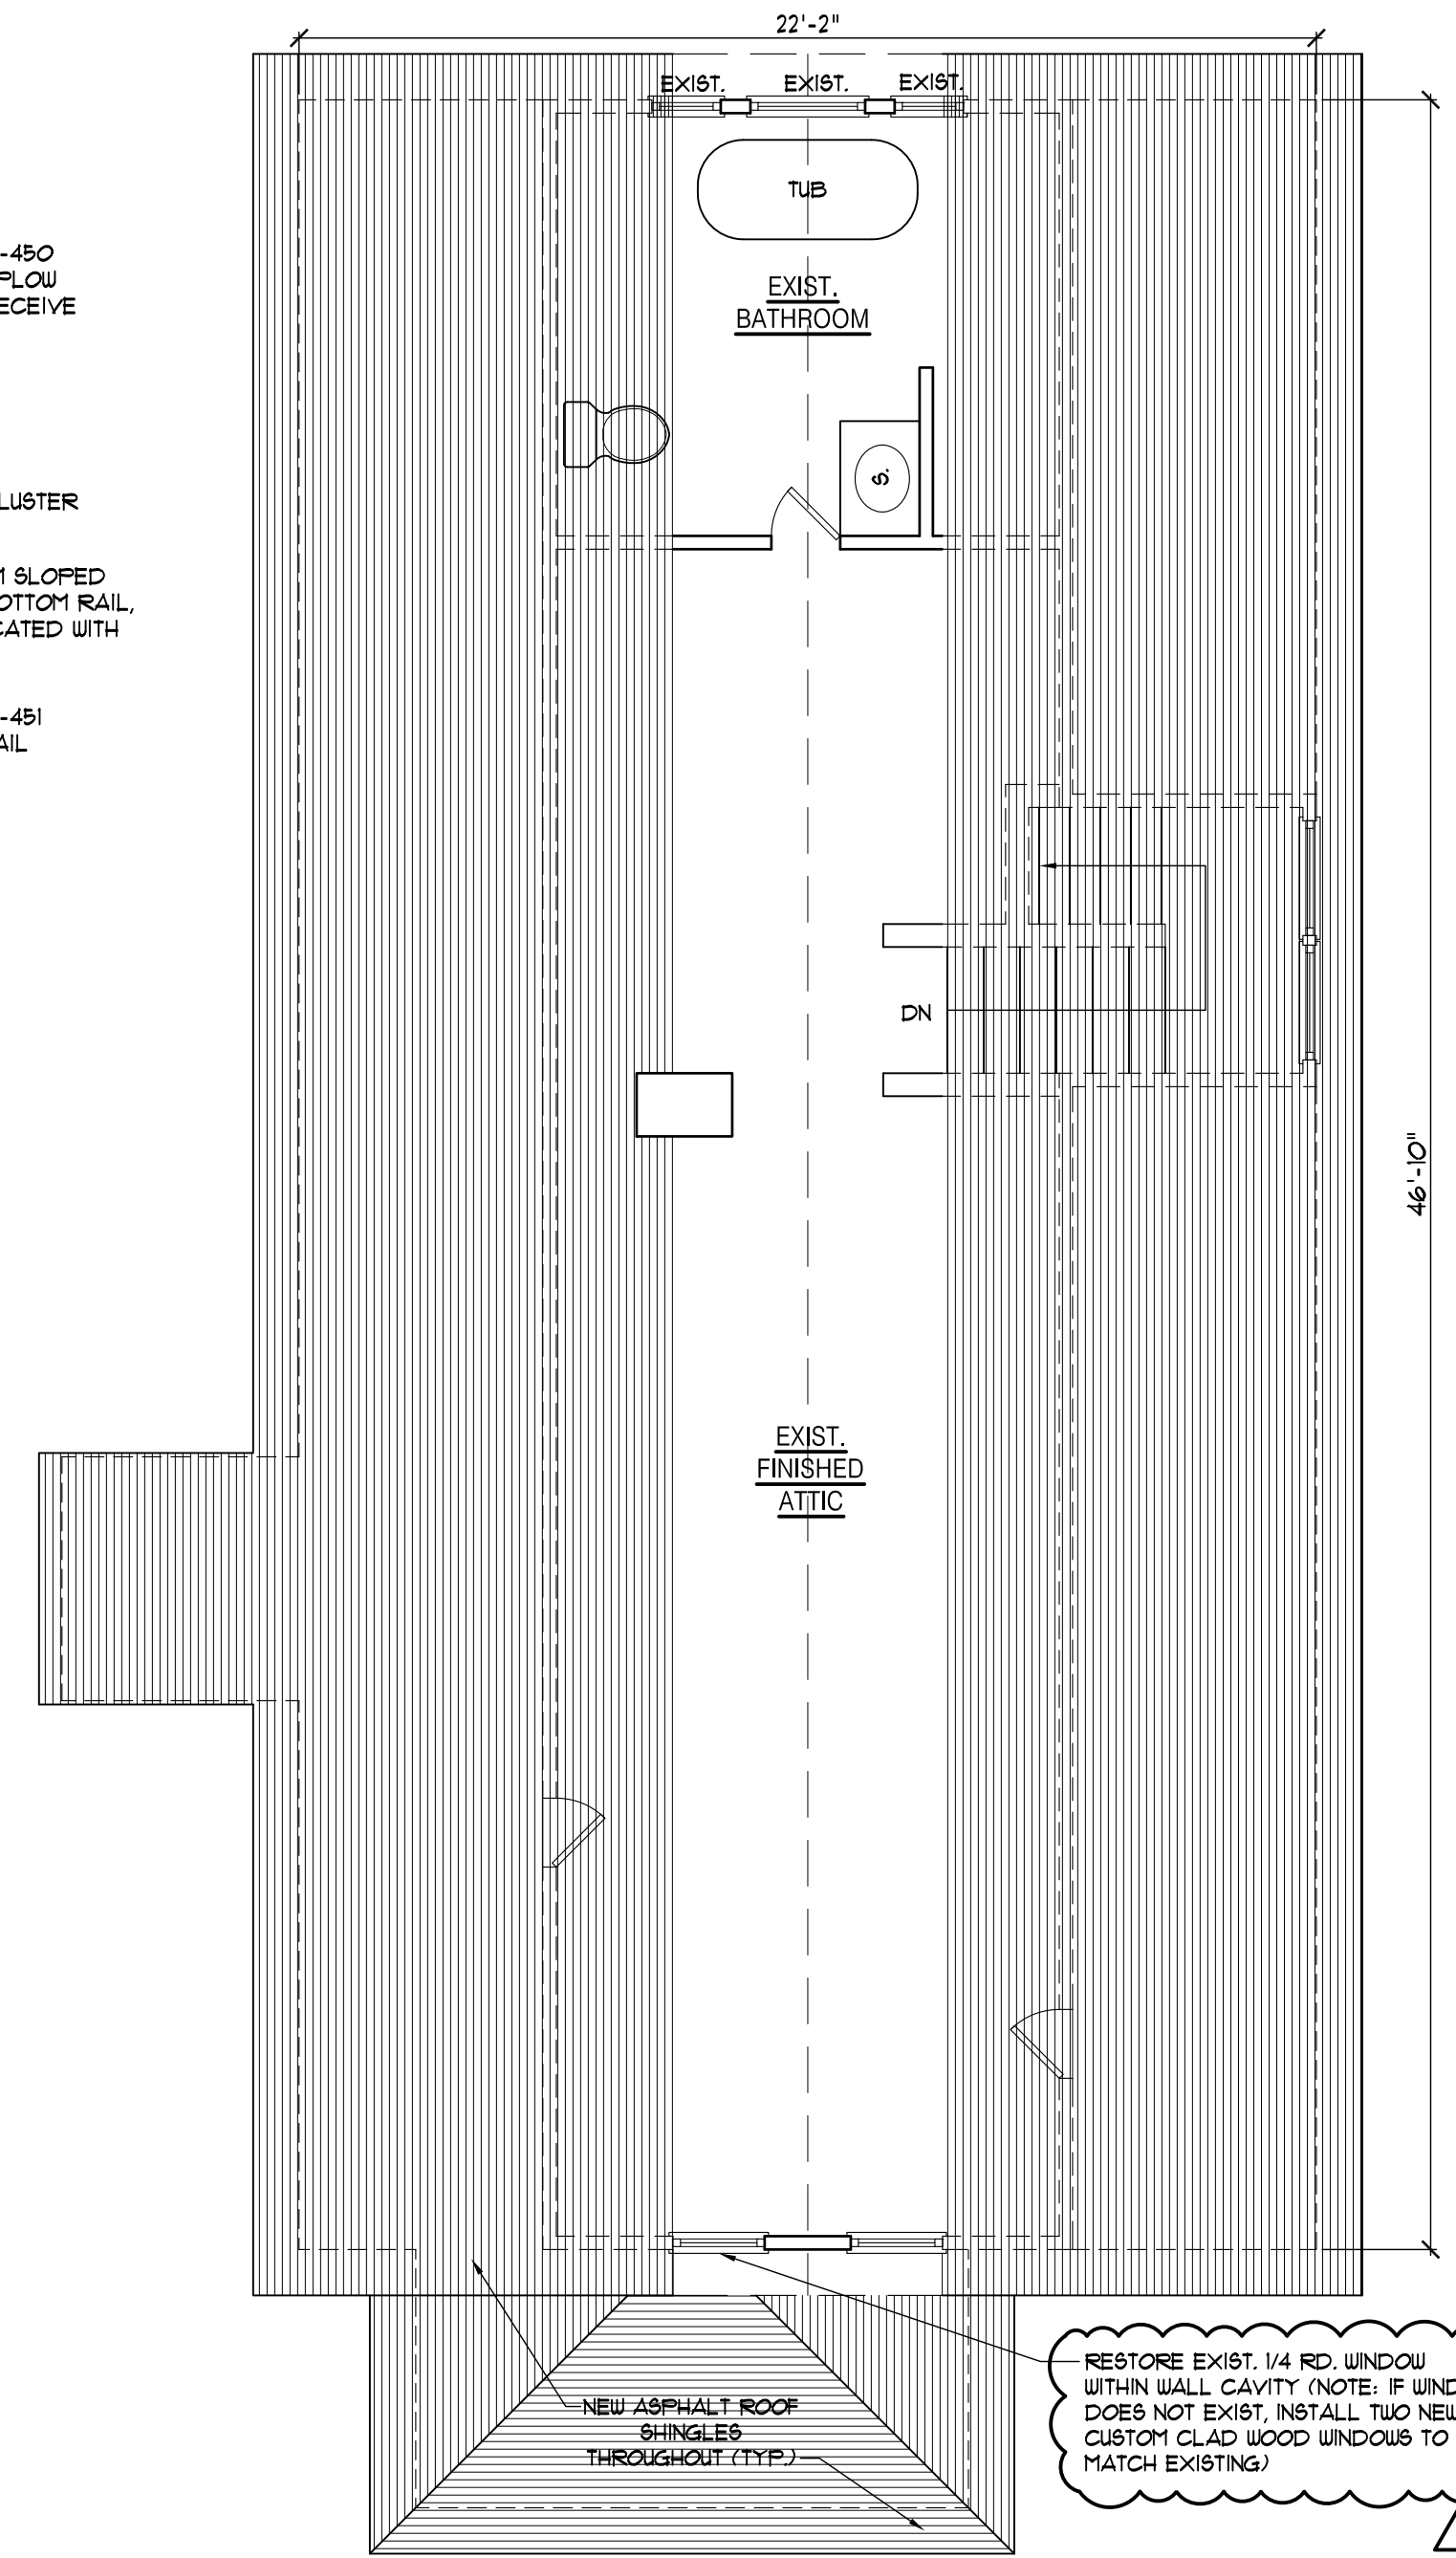

ATTIC FLOOR PLAN  
1/4" = 1'-0"

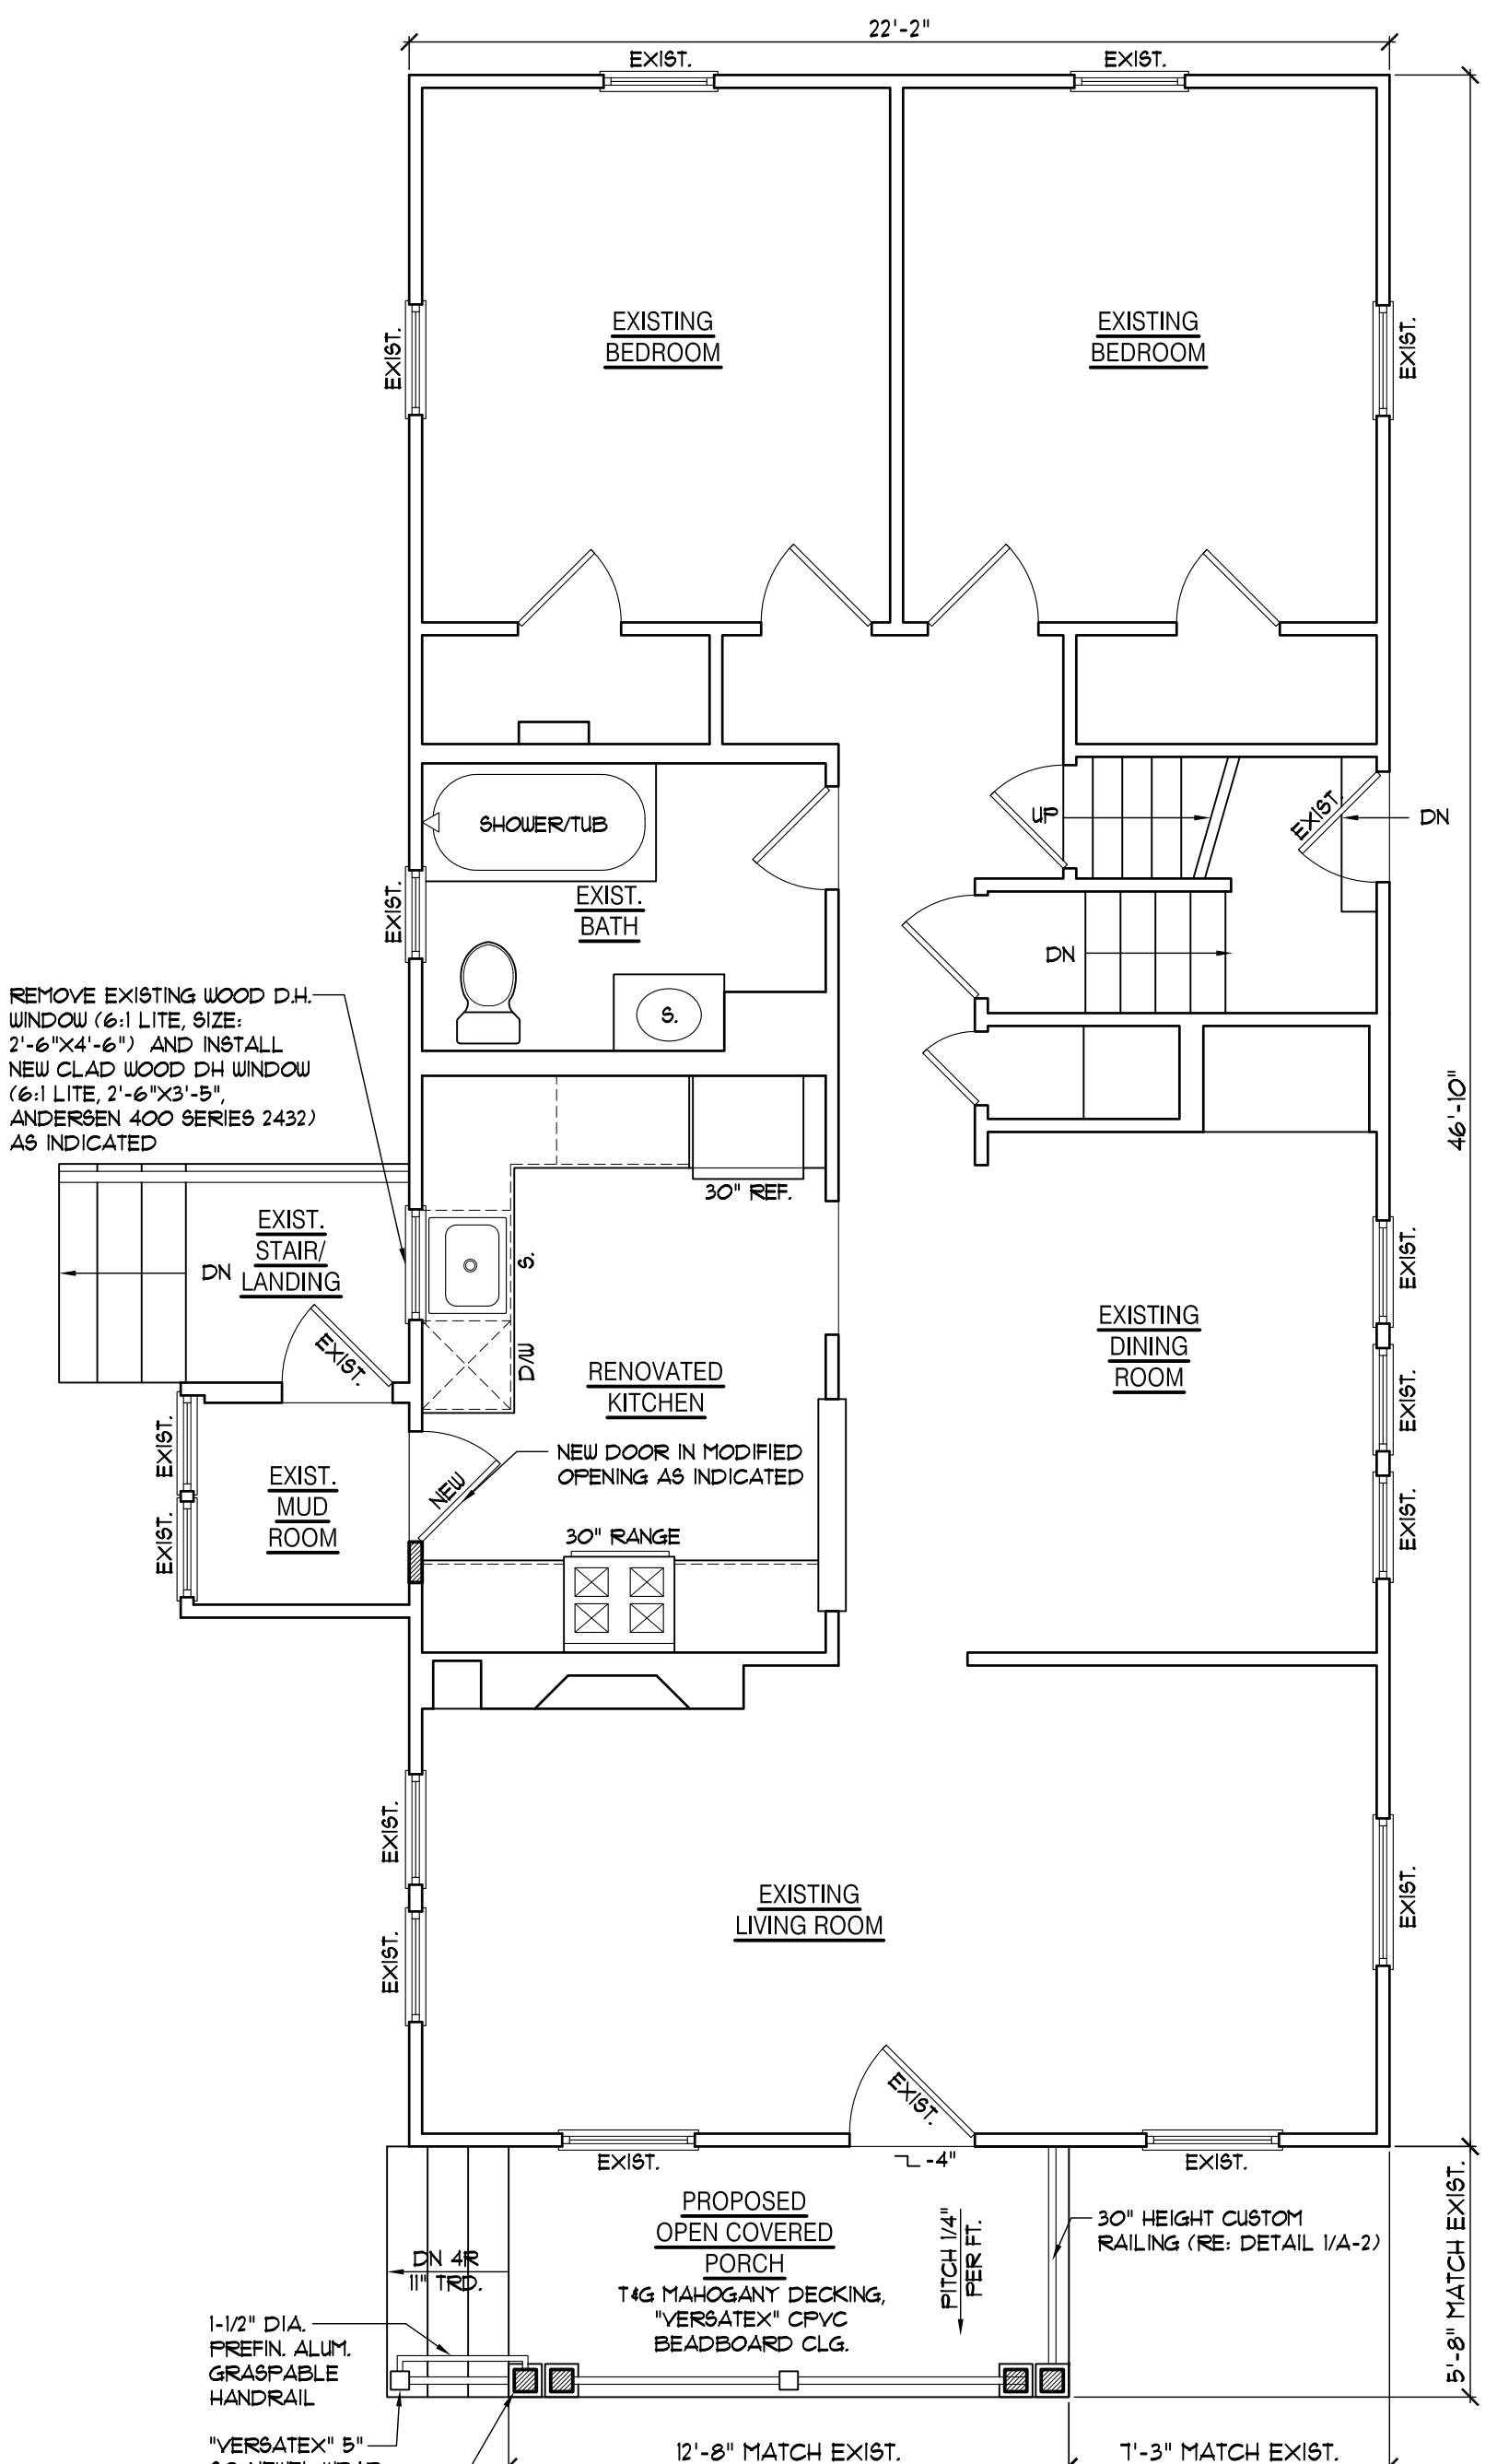


FIRST FLOOR PLAN  
1/4" = 1'-0"

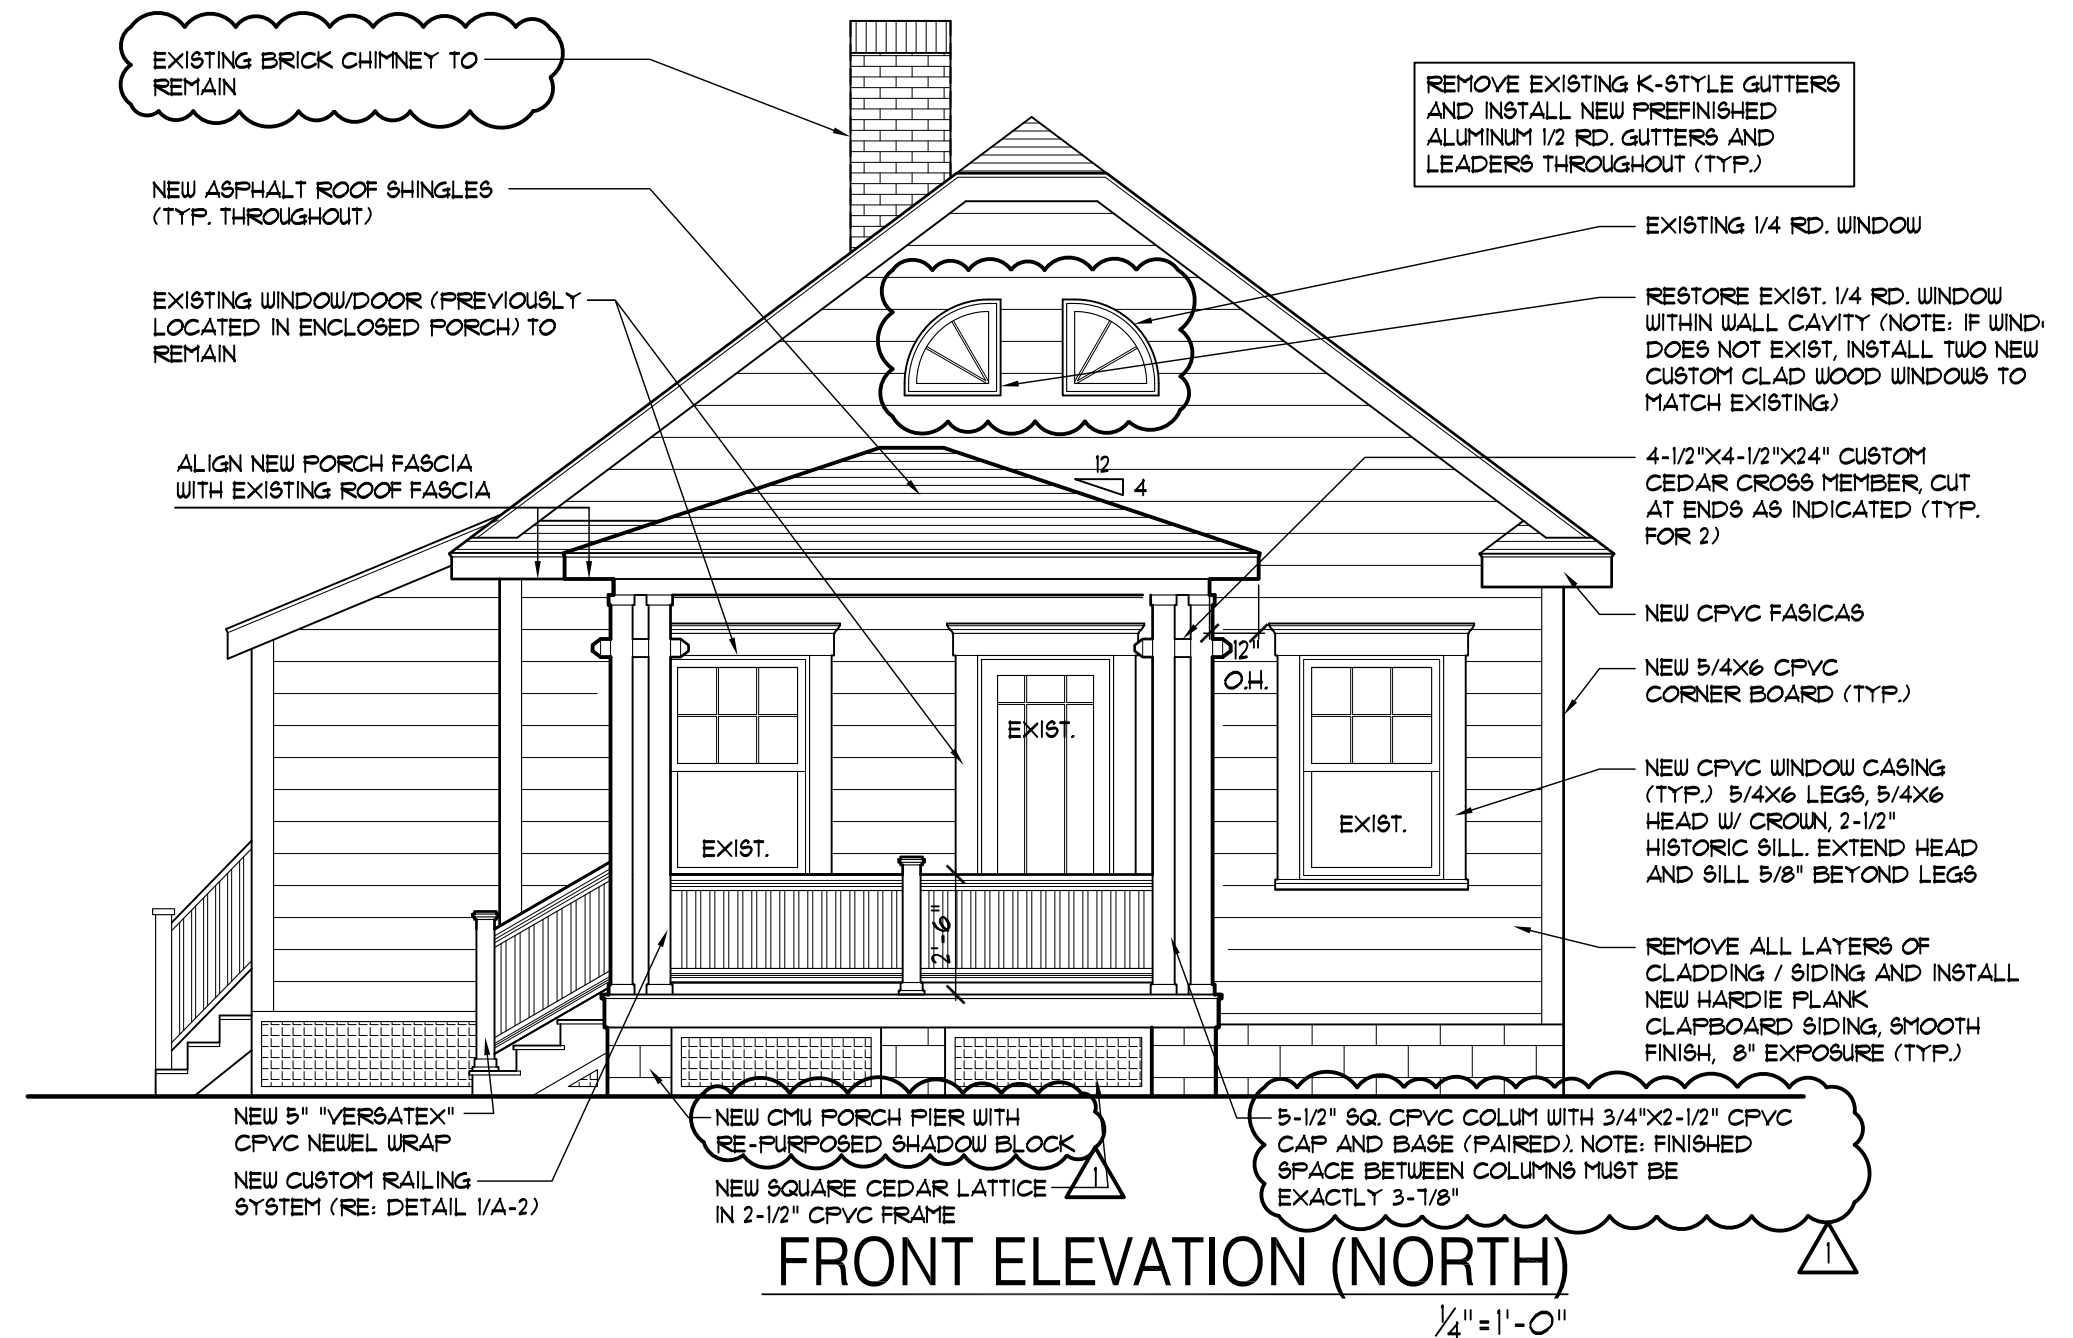


FRONT ELEVATION (NORTH)  
1/4" = 1'-0"



REAR ELEVATION (SOUTH)  
1/4" = 1'-0"

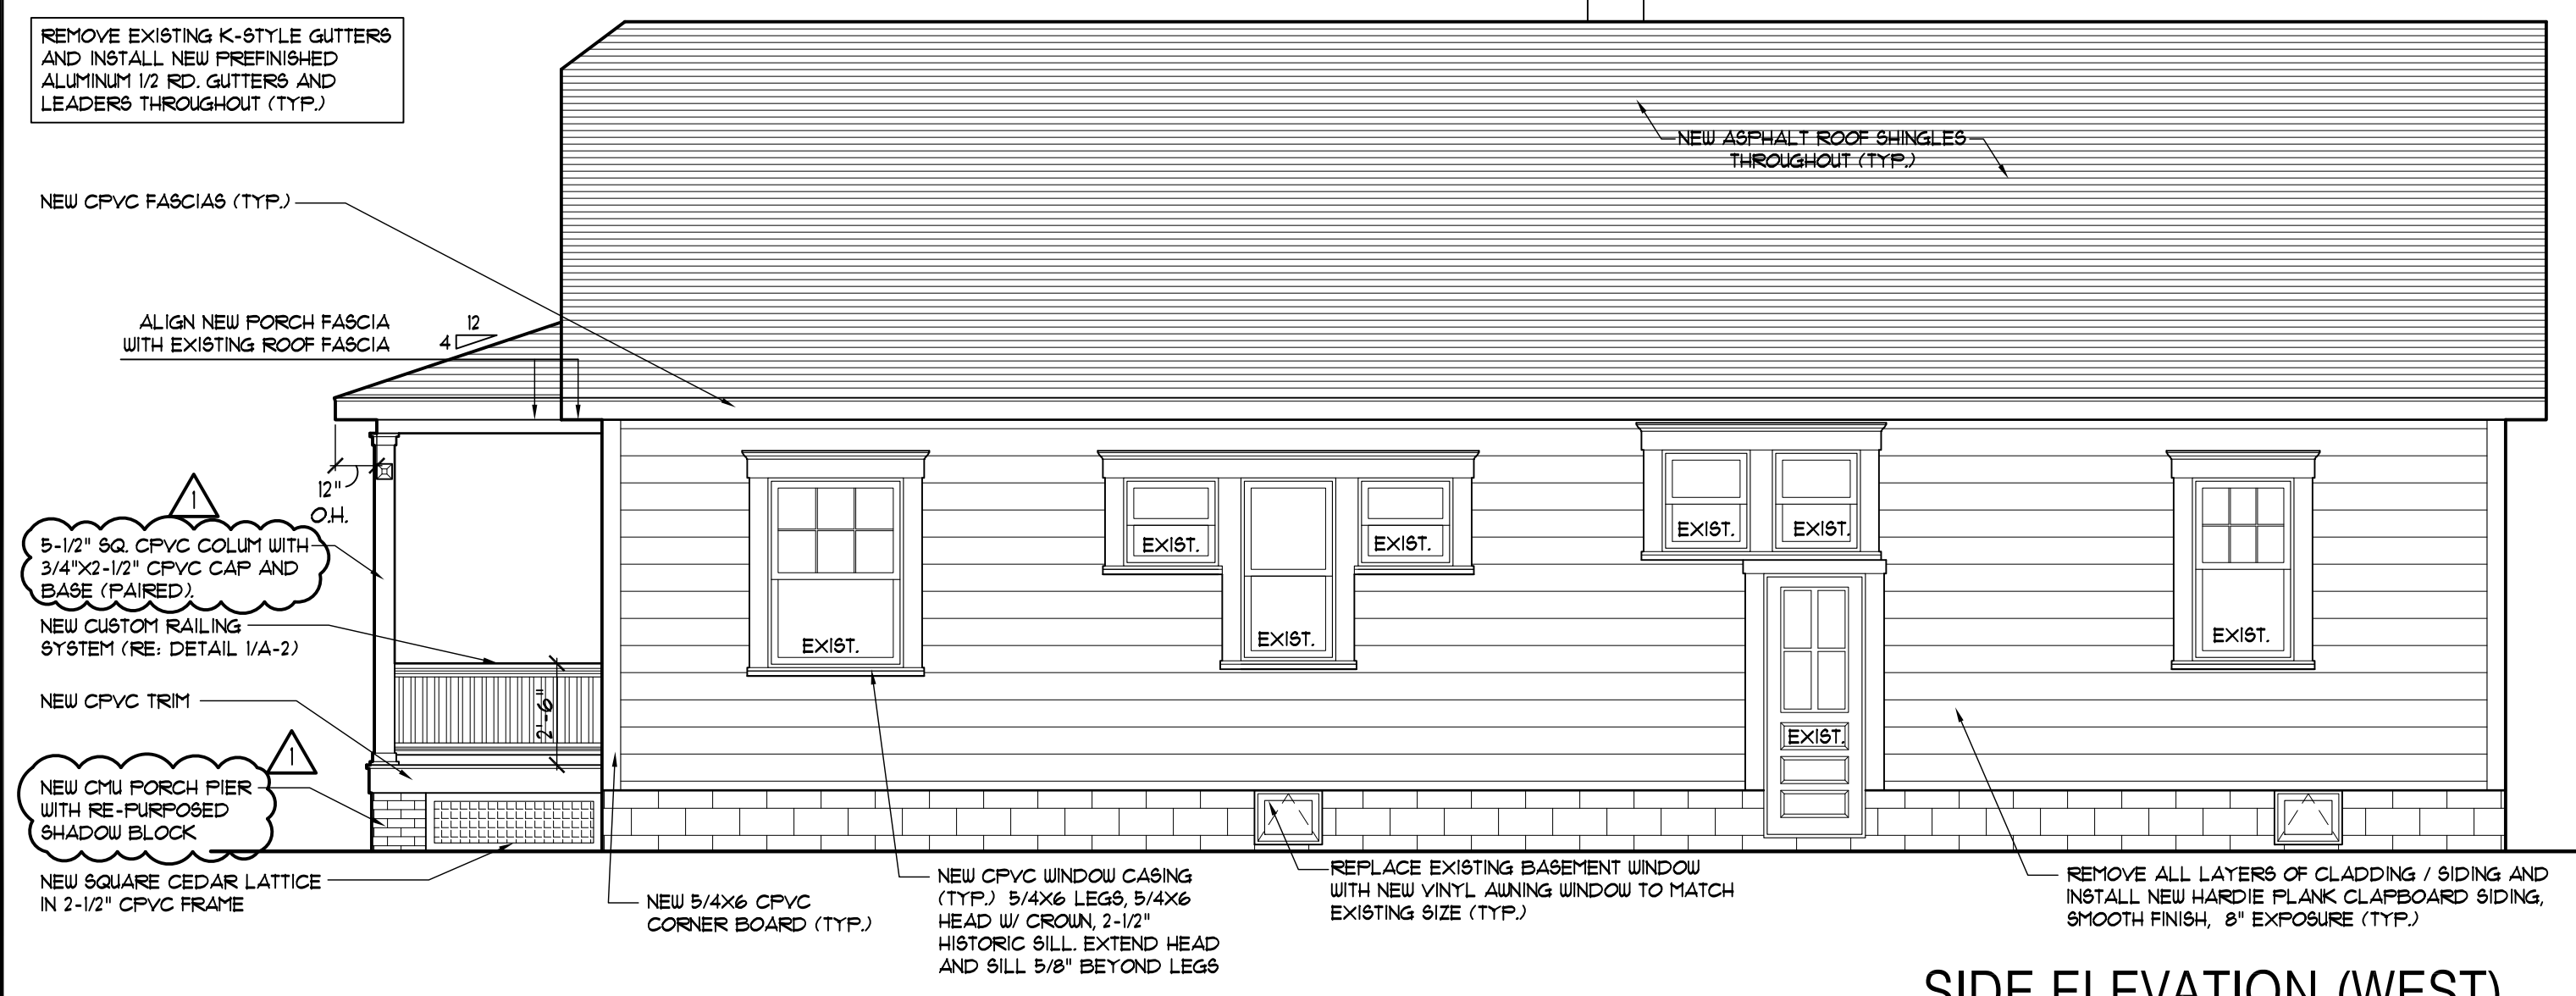

SIDE ELEVATION (WEST)  
1/4" = 1'-0"

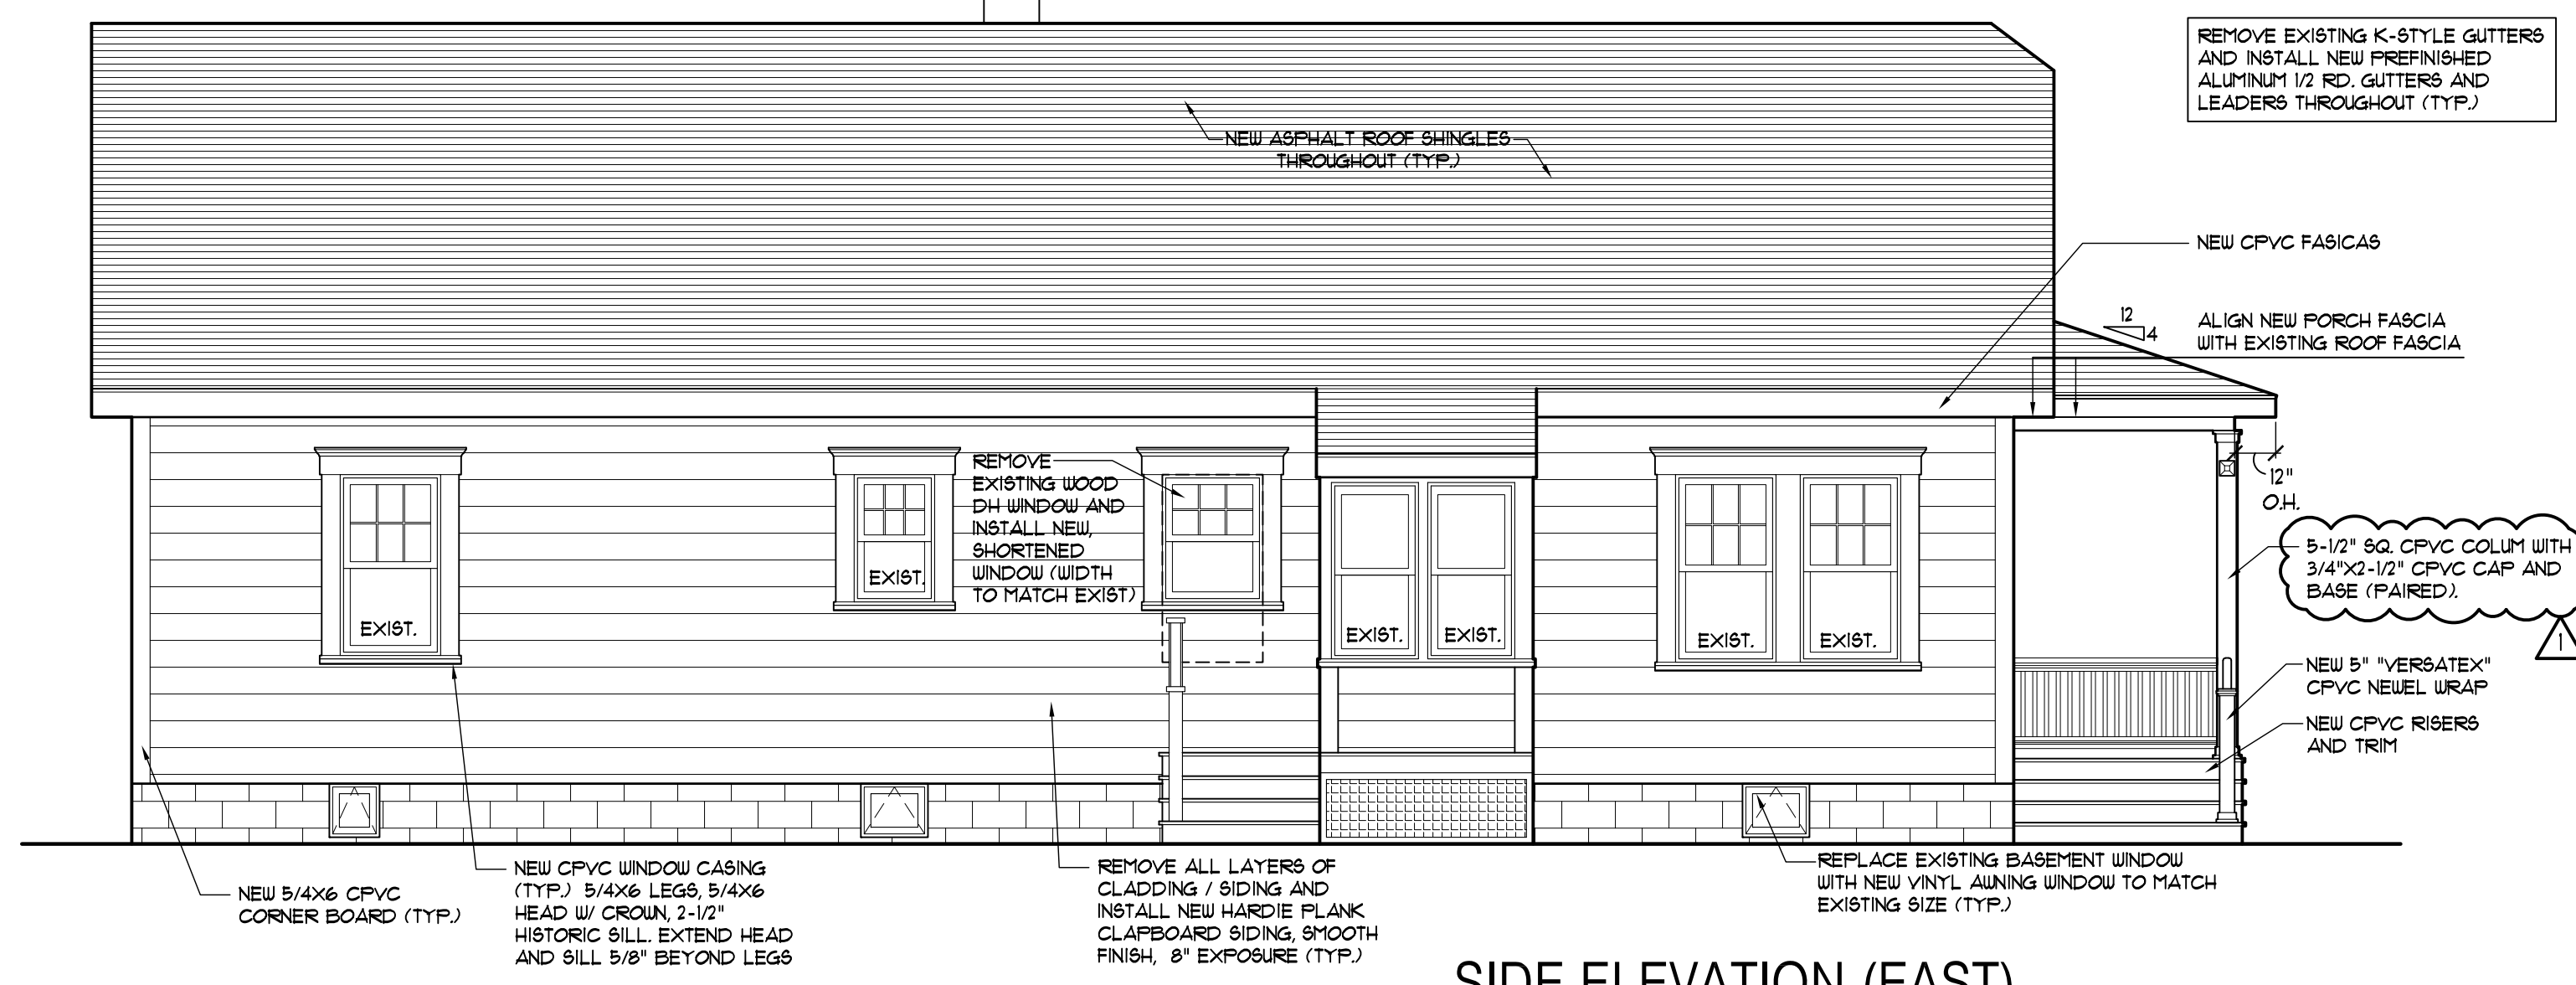

SIDE ELEVATION (EAST)  
1/4" = 1'-0"

PROPOSED ALTERATIONS:  
**ANTHONY RESIDENCE**  
122 Abbott Avenue  
Ocean Grove, NJ 07756  
Block: 240  
Lot: 3

SCALE:  
*Stephen J. Callaghan*  
Stephen J. Callaghan, AIA  
108 South Main Street, Ocean Grove, New Jersey 07756  
N.J.L.C. # A0096899

**SHORE POINT ARCHITECTURE, PA**  
108 South Main Street, Ocean Grove, New Jersey 07756  
P: 732.774.6900 F: 732.774.7250 www.shorepointarch.com

FLOOR PLANS, ELEVATIONS, DETAILS  
SCALE: AS SHOWN  
DRAWN: ABF

DATE	REVISION/DESCRIPTION
10/19/22	INITIAL RELEASE - CONING SUB.
1/14/23	R1-HFC REVISIONS

JOB NUMBER  
**2022-10**

**A-2**  
ANTHONY