

JERSEY SHORE UNIVERSITY MEDICAL CENTER



3 UNIVERSITY PLAZA DRIVE
SUITE 600
HACKENSACK, NJ 07601
T: 201.941.3040
F: 201.941.5426
WWW.RSCARCHITECTS.COM

Page/
Houston
1100 Louisiana Street, Suite One
Houston, TX 77002
713 871 8464

JOHN P. CAPAZZI AIA LICENSE NO. 21A010028

DATE: 02/05/2025

RSC ARCHITECTS RETAINS OWNERSHIP OF THIS
DRAWING WHICH HAS BEEN PREPARED
EXCLUSIVELY FOR THE CONSTRUCTION OF THE
PARTICULAR PROJECT SHOWN AND ITS USE IS
LIMITED TO THAT SPECIFIC PURPOSE.
UNAUTHORIZED REPRODUCTION OR OTHER USE
OF THIS DRAWING IS PROHIBITED.
© RSC ARCHITECTS

KEY PLAN:



PROJECT NO: 150-24-003_400

REV	DATE	DESCRIPTION
1	02/07/2025	PLANNING BOARD SUBMISSION

PHASE: SD DATE: 02/07/2025

DRAWING TITLE
COVER

CHECKED BY: EP DRAWN BY: KN

DRAWING No.

G-100
DWG. NO. OF



RSC # 150-24-003

APPLICANT
JERSEY SHORE UNIVERSITY MEDICAL CENTER
A DIVISION OF HACKENSACK MERIDIAN HEALTH
1945 STATE HIGHWAY ROUTE 33
NEPTUNE, NJ 07753

OWNER
HMH HOSPITALS CORPORATION,
SUCCESSOR IN INTEREST VIA MERGER WITH
MERIDIAN HOSPITALS CORPORATION
1350 CAMPUS PARKWAY, NEPTUNE NJ 07753

DRAWING LIST - PLANNING BOARD


SHEET #	SHEET NAME	02/07/2025 - PLANNING BOARD SUBMISSION
GENERAL		
G-100	COVER	
ARCHITECTURAL		
PHASE 1A - TEMPORARY LOADING DOCK		
A-121	ELEVATIONS	
A-122	EXTERIOR VIEWS	
PHASE 1A - BULK OXYGEN AND FUEL OIL TANKS		
A-123	ELEVATIONS	
PHASE 2 - EAST PERIOPERATIVE EXPANSION		
A-201	LEVEL 1 FLOOR PLAN	
A-202	LEVEL 2 FLOOR PLAN	
A-203	LEVEL 3 FLOOR PLAN	
A-204	LEVEL 4 FLOOR PLAN	
A-205	ROOF PLAN	
A-210	LOADING DOCK LIGHTING PLAN	
A-221	NORTH AND SOUTH ELEVATIONS	
A-222	EAST AND WEST ELEVATIONS	
PHASE 3 - WEST CRITICAL CARE TOWER		
A-301	LEVEL 1 FLOOR PLAN	
A-302	LEVEL 2 FLOOR PLAN	
A-303	LEVEL 4 FLOOR PLAN	
A-304	LEVELS 5-10 TYPICAL FLOOR PLANS	
A-305	ROOF PLANS	
A-321	NORTH & SOUTH ELEVATIONS	
A-322	EAST & WEST ELEVATIONS	

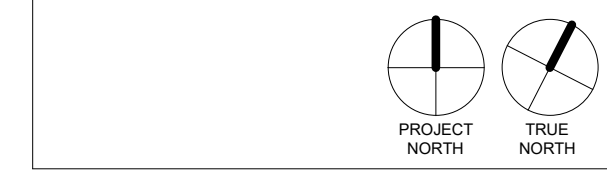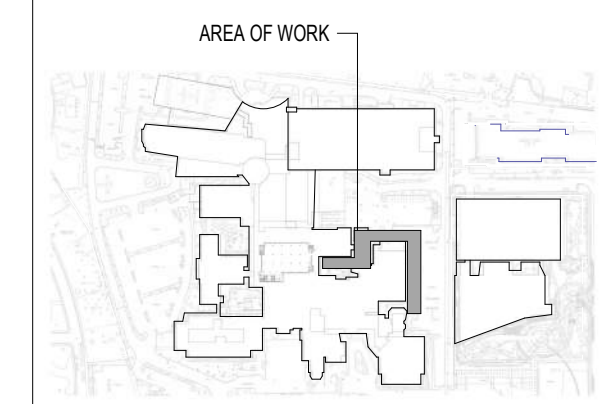


REV	DATE	DESCRIPTION
1	02/07/2025	PLANNING BOARD SUBMISSION



1 EAST ELEVATION OF TEMPORARY LOADING DOCK
SCALE: 1/8" = 1'-0"

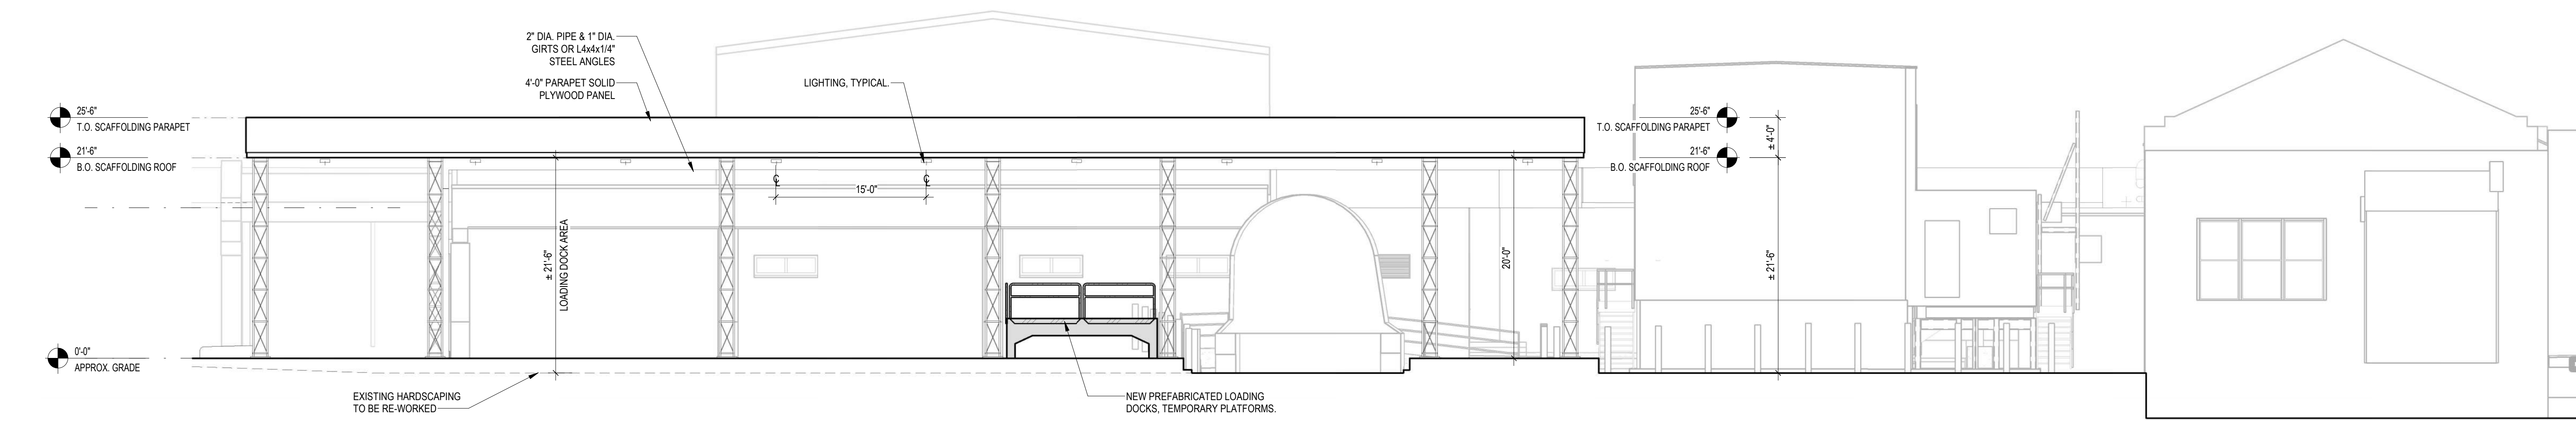

2 NORTH ELEVATION OF TEMPORARY LOADING DOCK
SCALE: 1/8" = 1'-0"

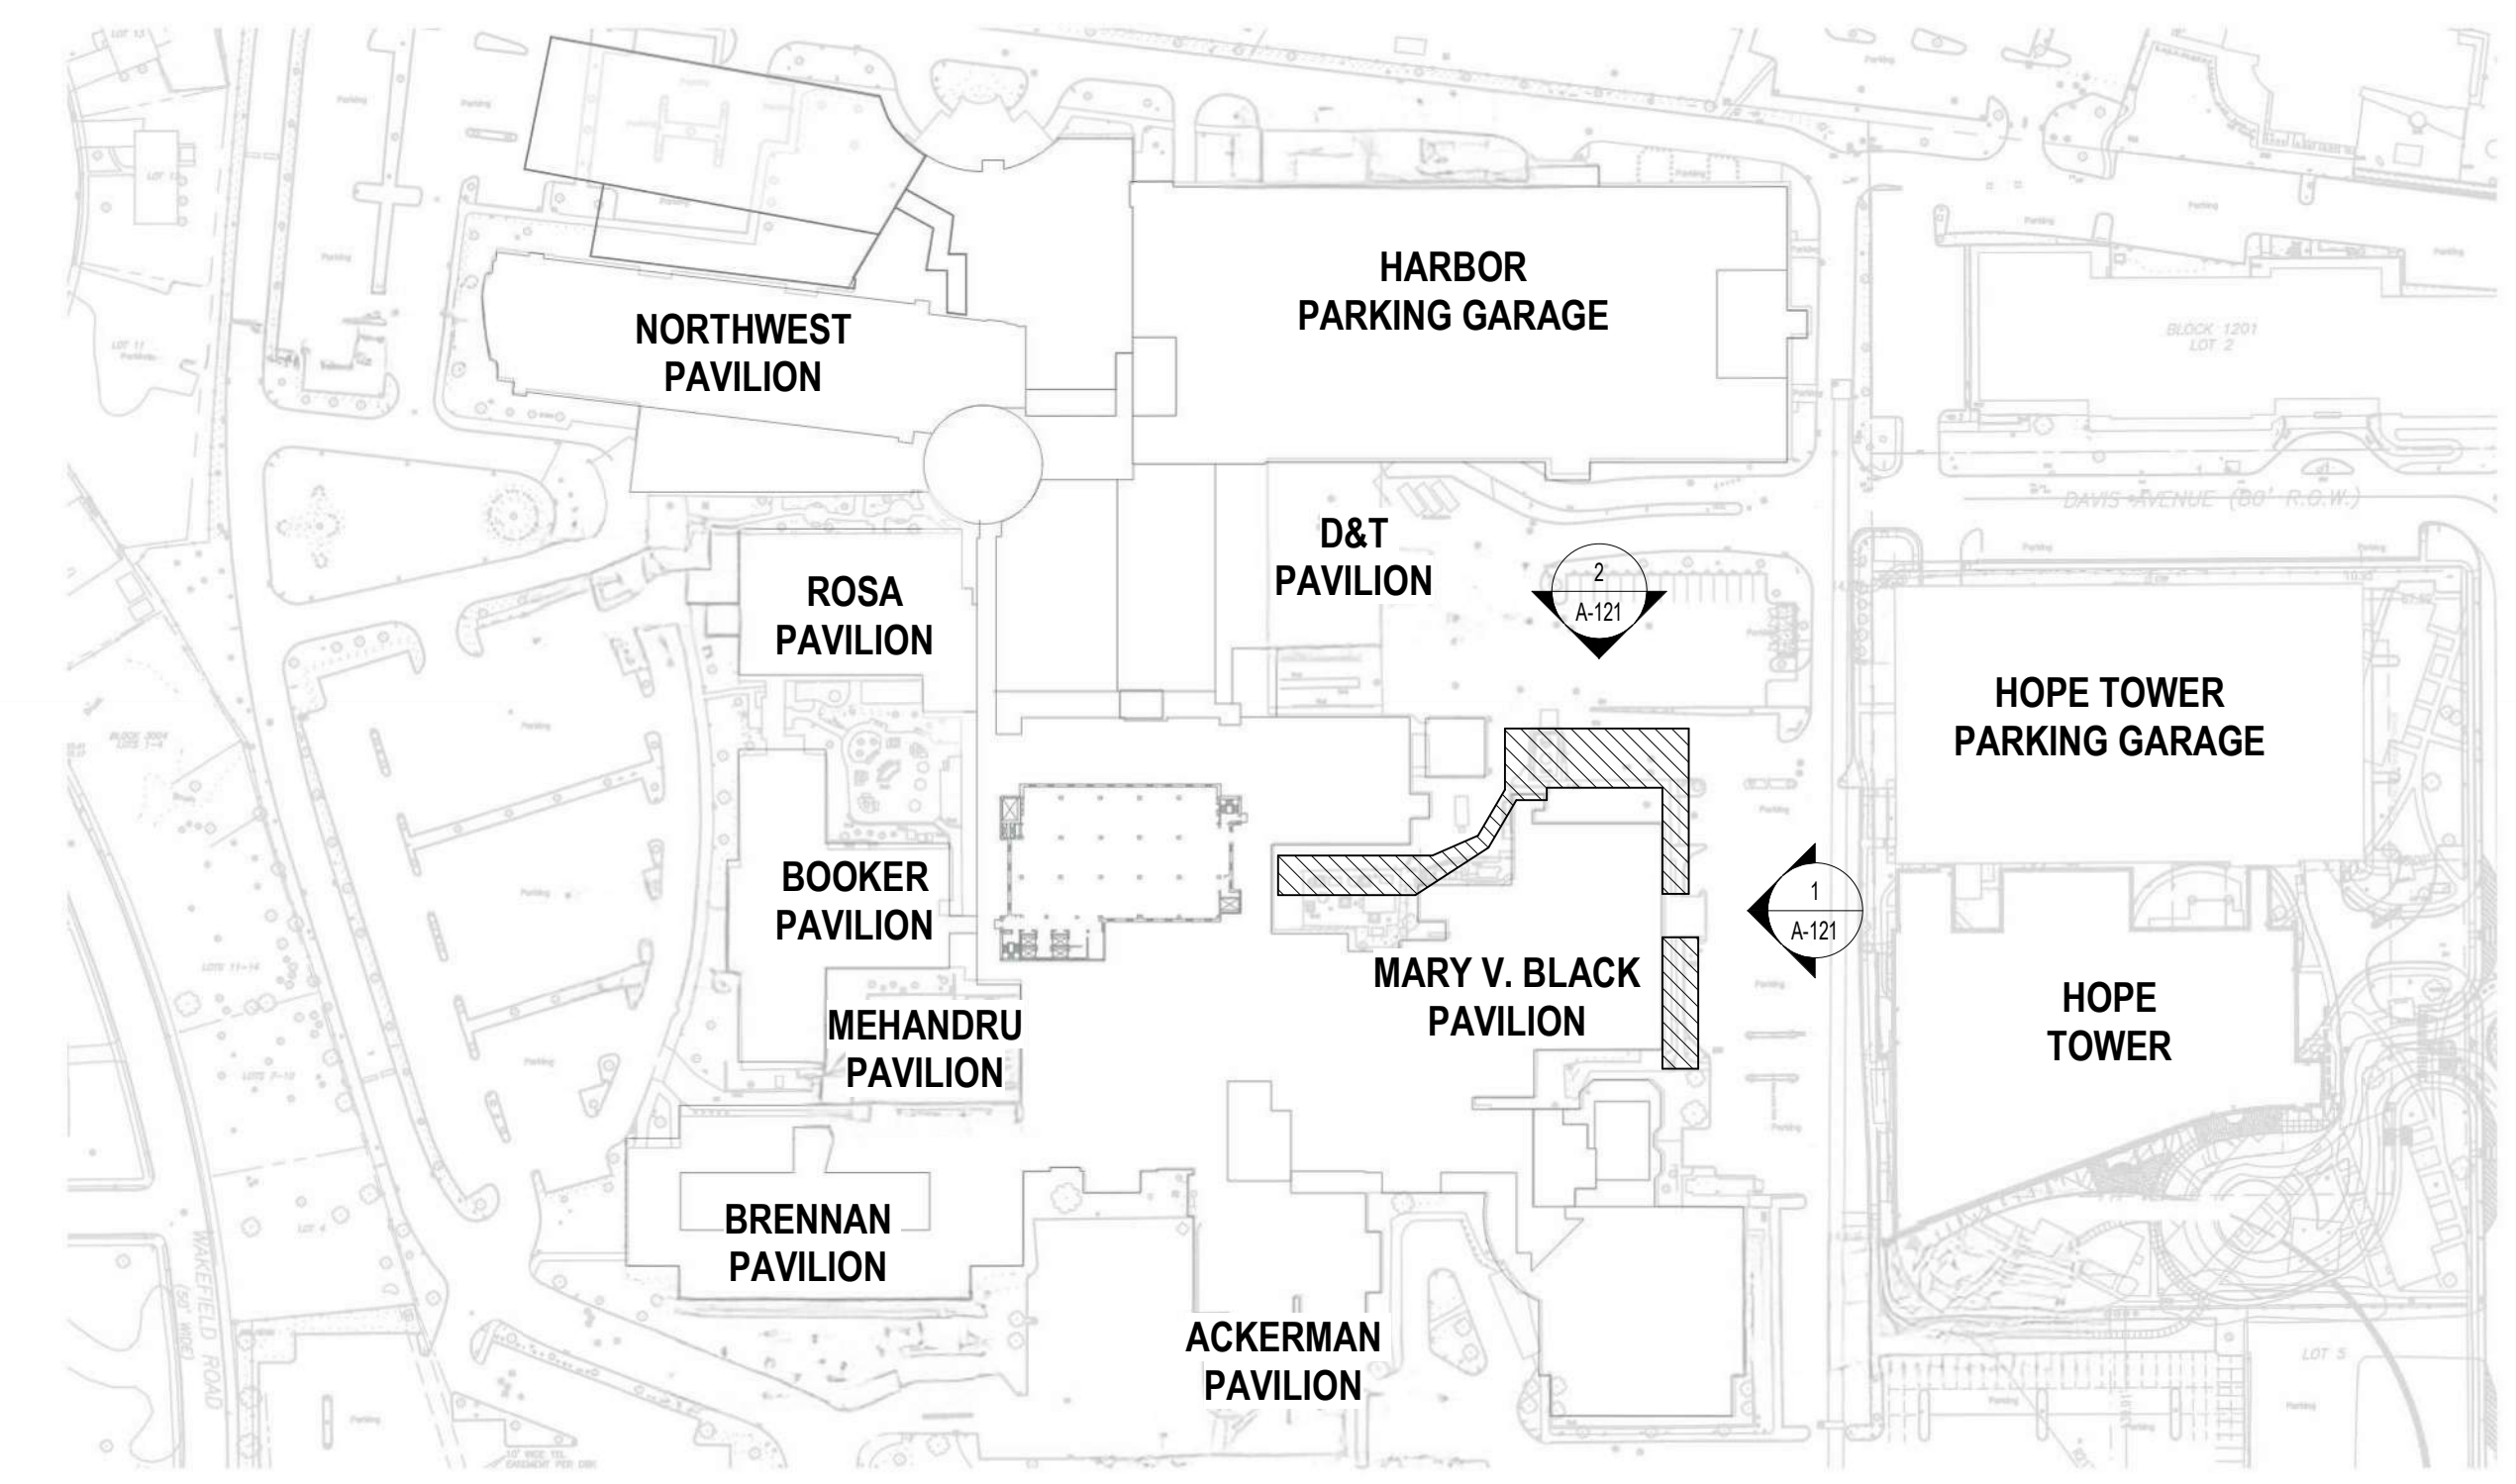

KEY PLAN

The site plan illustrates the layout of the University of Maryland Eastern Shore campus. Key buildings and areas are labeled as follows:

- North West Pavilion**: Located in the upper left quadrant.
- Harbor Parking Garage**: A large rectangular structure in the upper center.
- Rosa Pavilion**: Situated below the North West Pavilion.
- D&T Pavilion**: Located to the right of the Rosa Pavilion.
- Booker Pavilion**: Situated below the Rosa Pavilion.
- Mehandru Pavilion**: Located below the Booker Pavilion.
- Brennan Pavilion**: Situated at the bottom left.
- Ackerman Pavilion**: Located at the bottom center.
- Mary V. Black Pavilion**: A smaller building with a hatched section, located to the right of the Mehandru Pavilion.
- Hope Tower Parking Garage**: A large structure on the right side of the plan.
- Hope Tower**: Located below the Hope Tower Parking Garage.


Major roads shown include **DAVIS AVENUE (MD-193)** running horizontally across the top and **STADLER AVENUE** running vertically on the left. Various parking lots are marked with numbers (e.g., 1, 2, 100).




RSC architects

Page/


WG. NO. OF

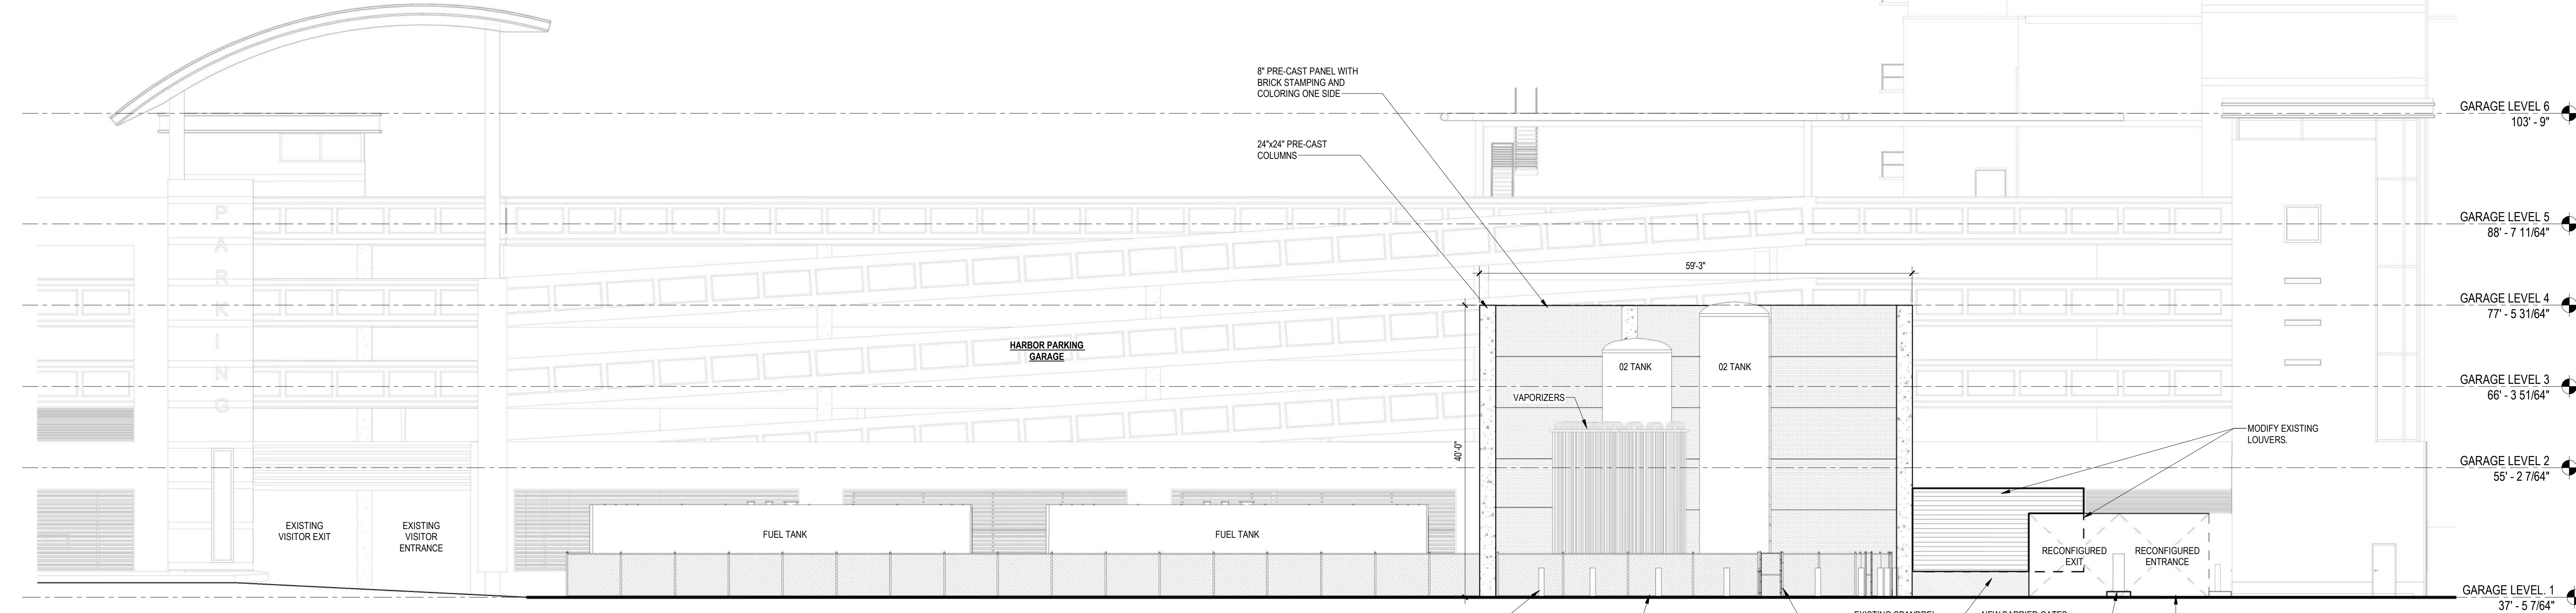

2 HARBOR GARAGE NORTH ELEVATION - PROPOSED
SCALE: 1" = 10'-0"

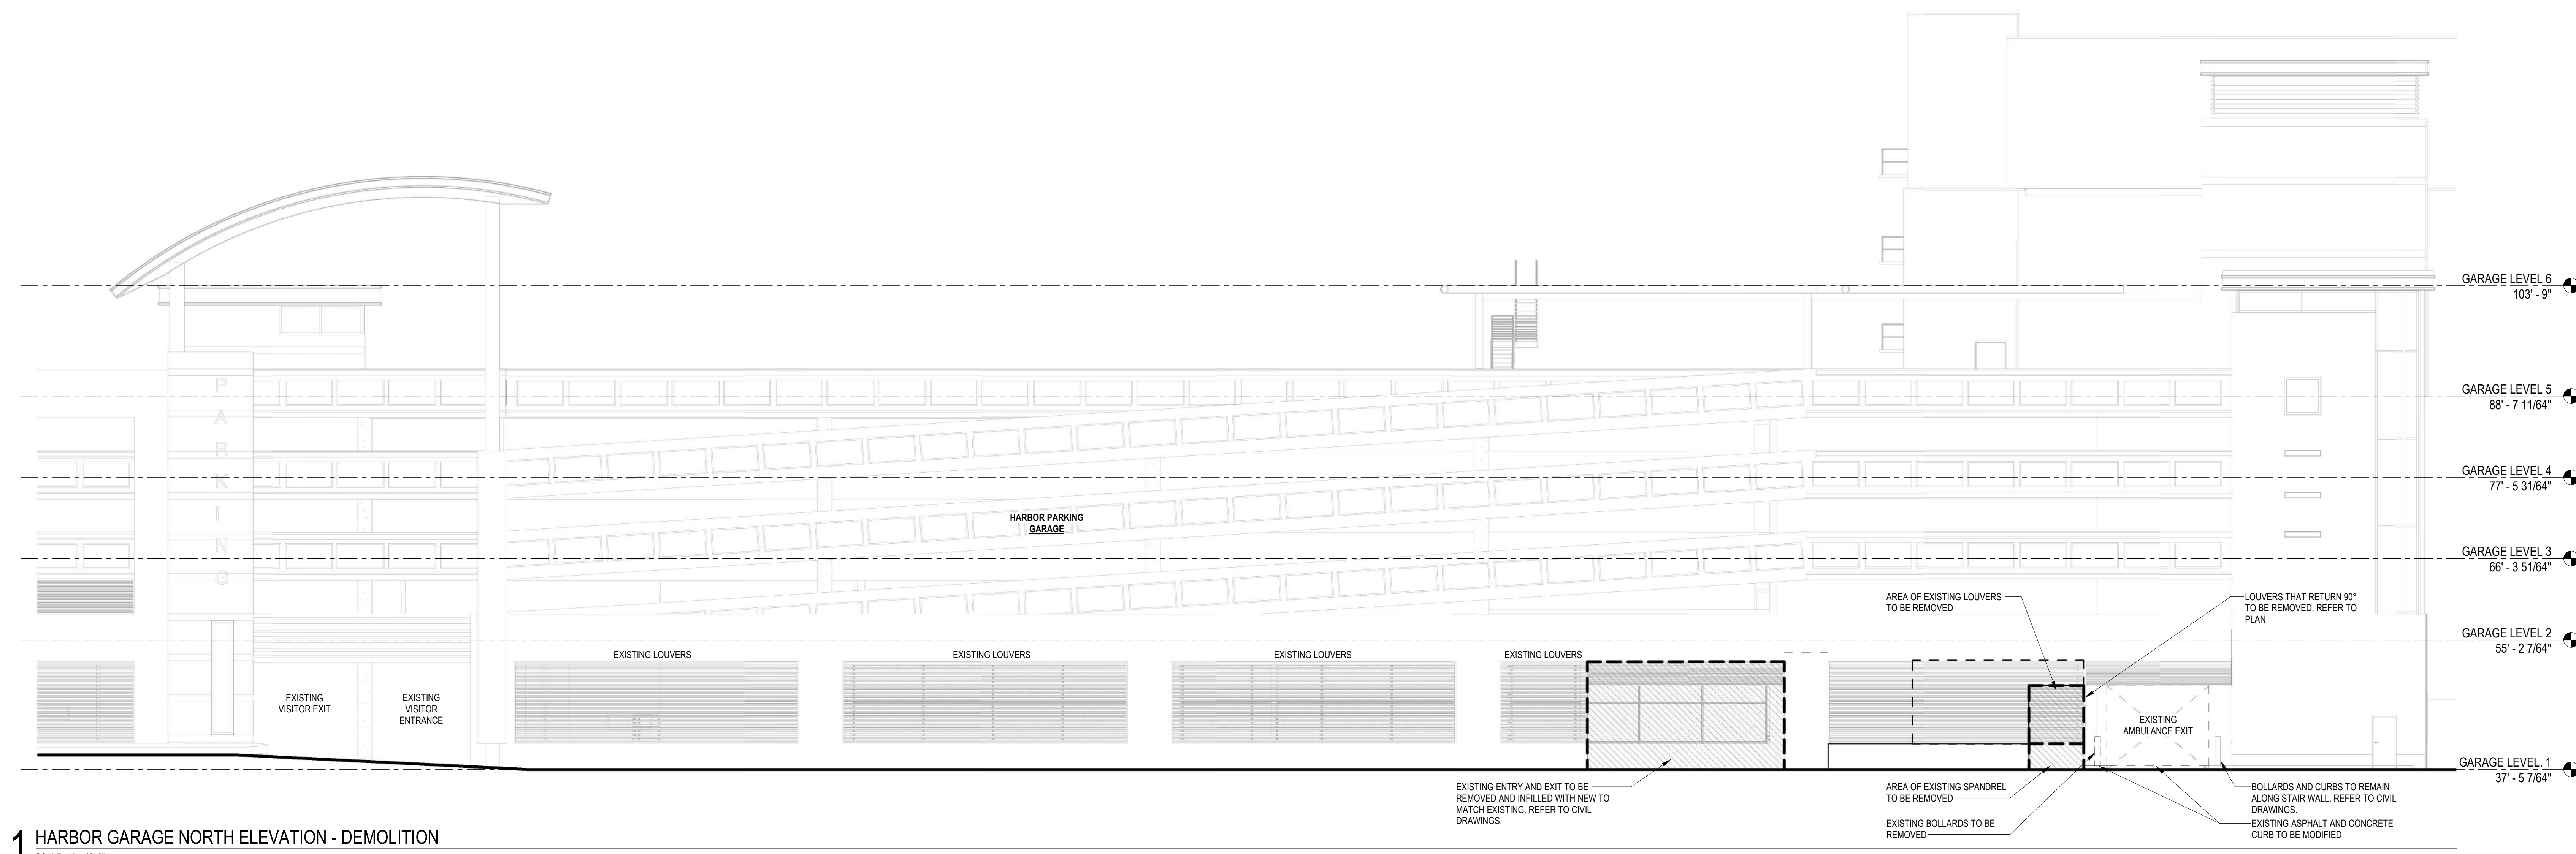

1 HARBOR GARAGE NORTH ELEVATION - DEMOLITION
SCALE: 1" = 10'-0"

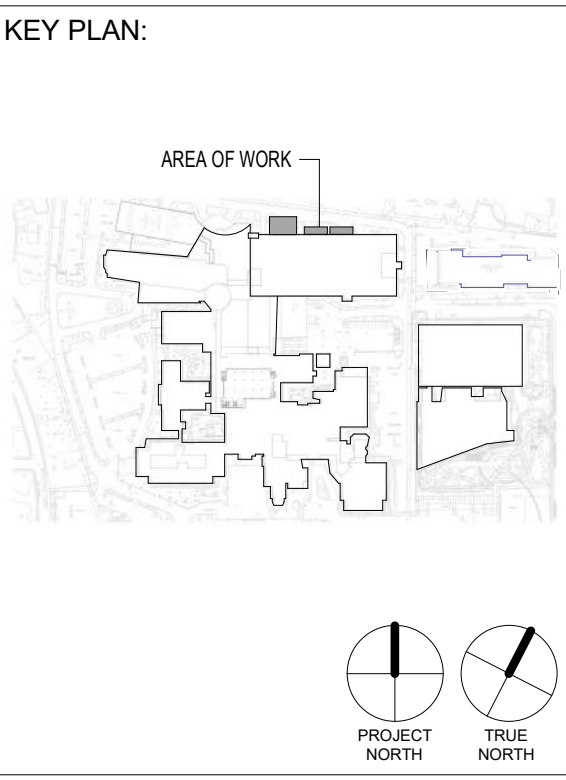

PHASE 1A
BULK OXYGEN AND FUEL OIL TANKS

PROJECT NO: 150-24-003_400

REV	DATE	DESCRIPTION
1	02/07/2025	PLANNING BOARD SUBMISSION

PHASE: SD DATE: 02/07/2025


DRAWING TITLE
ELEVATIONS

CHECKED BY: EP DRAWN BY: KN

DRAWING No.

A-123

DWG. NO. OF

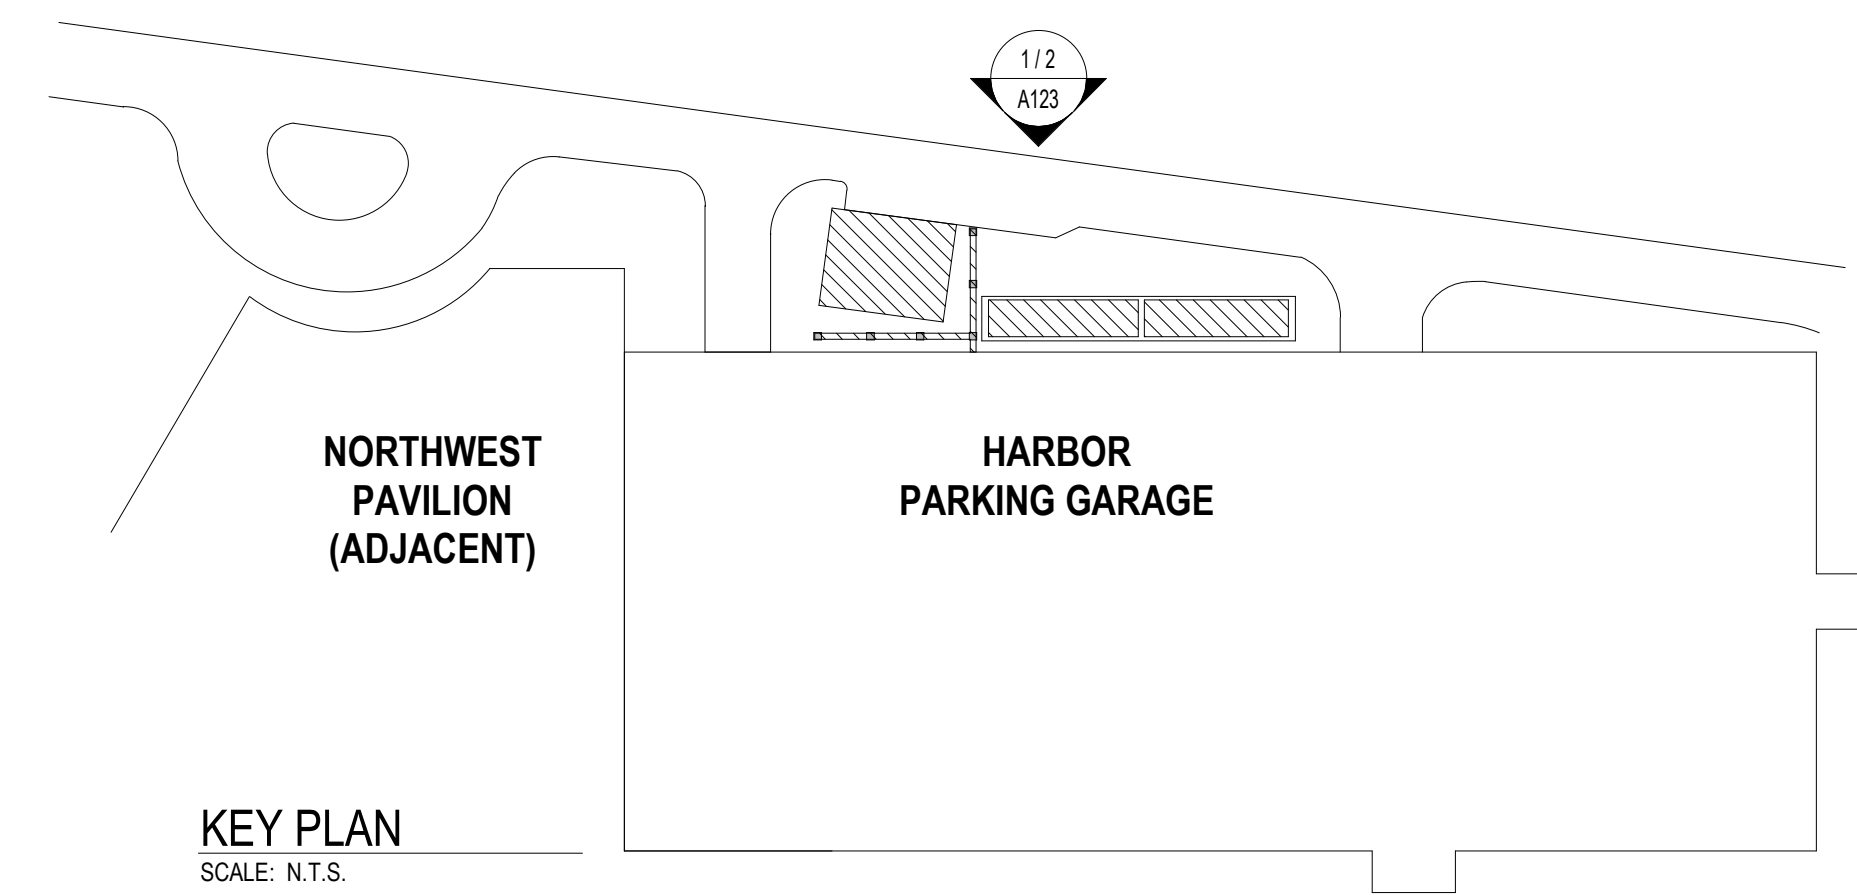

[illegible]

PHASE: SD	DATE: 02/07/2025
-----------	------------------

DRAWING TITLE


LEVEL 1 FLOOR PLAN

CHECKED BY:	DRAWN BY:
-------------	-----------



DRAWING No.

A-201

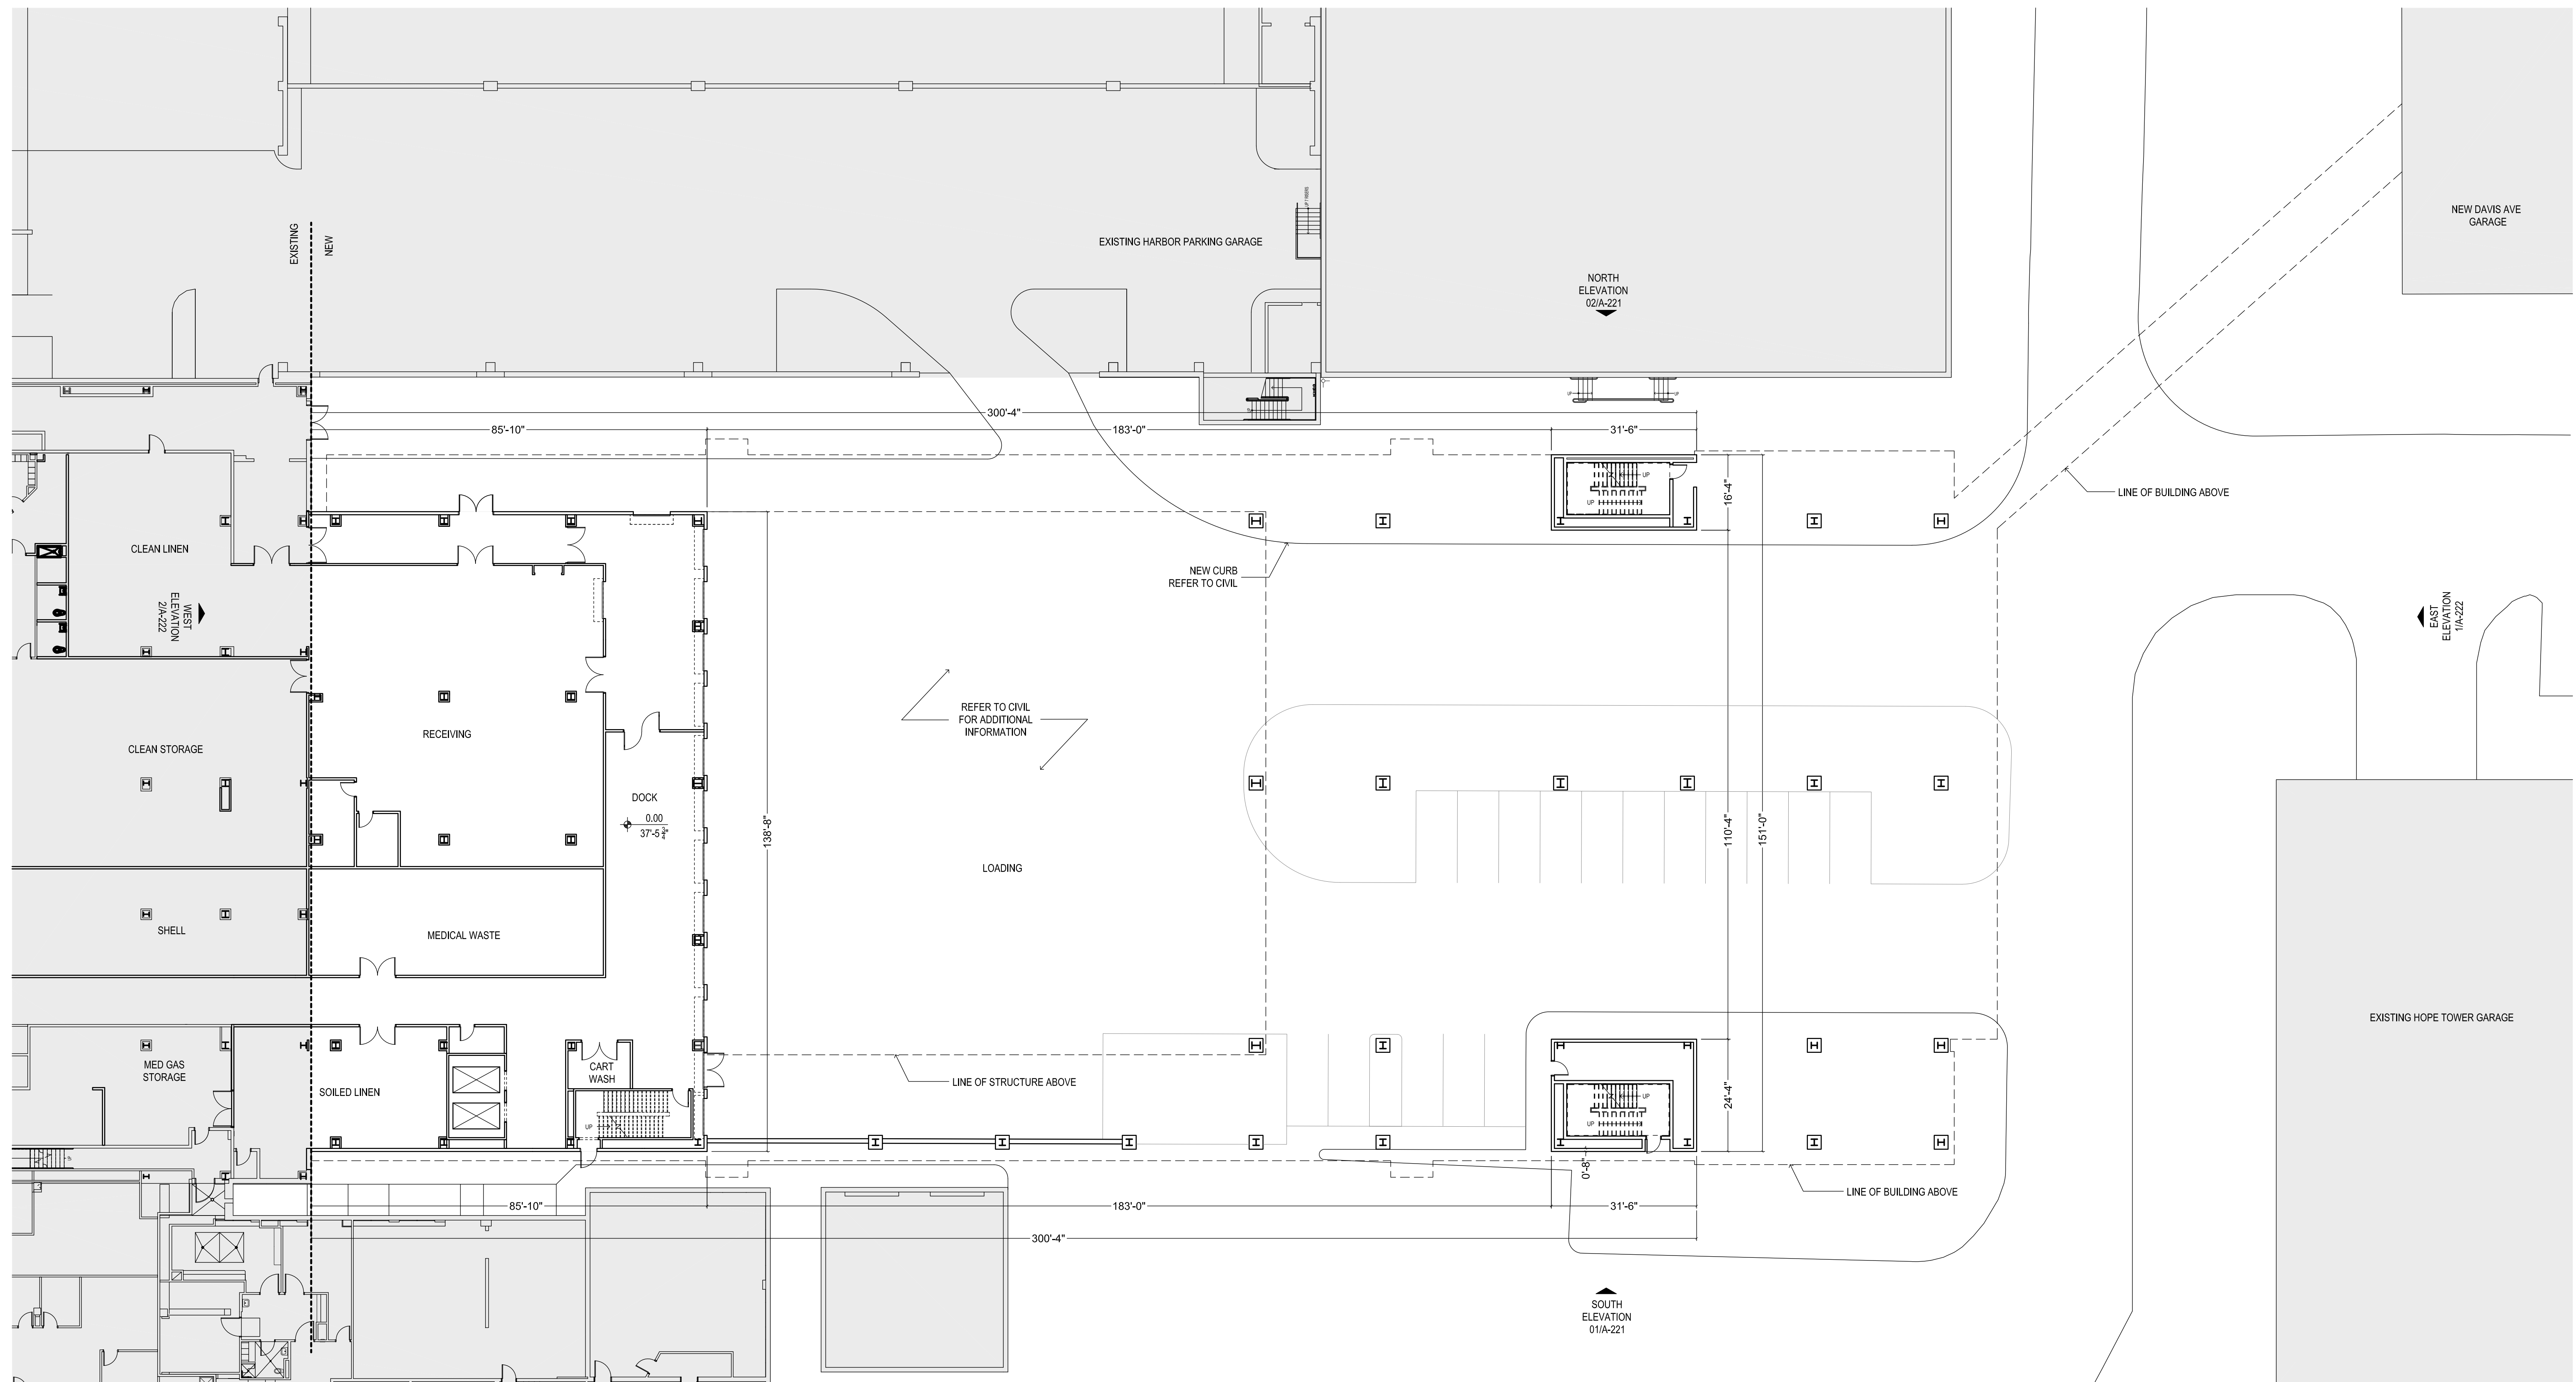DWG. NO.	OF
----------	----




LEGEND



-  PROPOSED
NEW BUILDING
 EXISTING
BUILDING

LEVEL 1 FLOOR PLAN

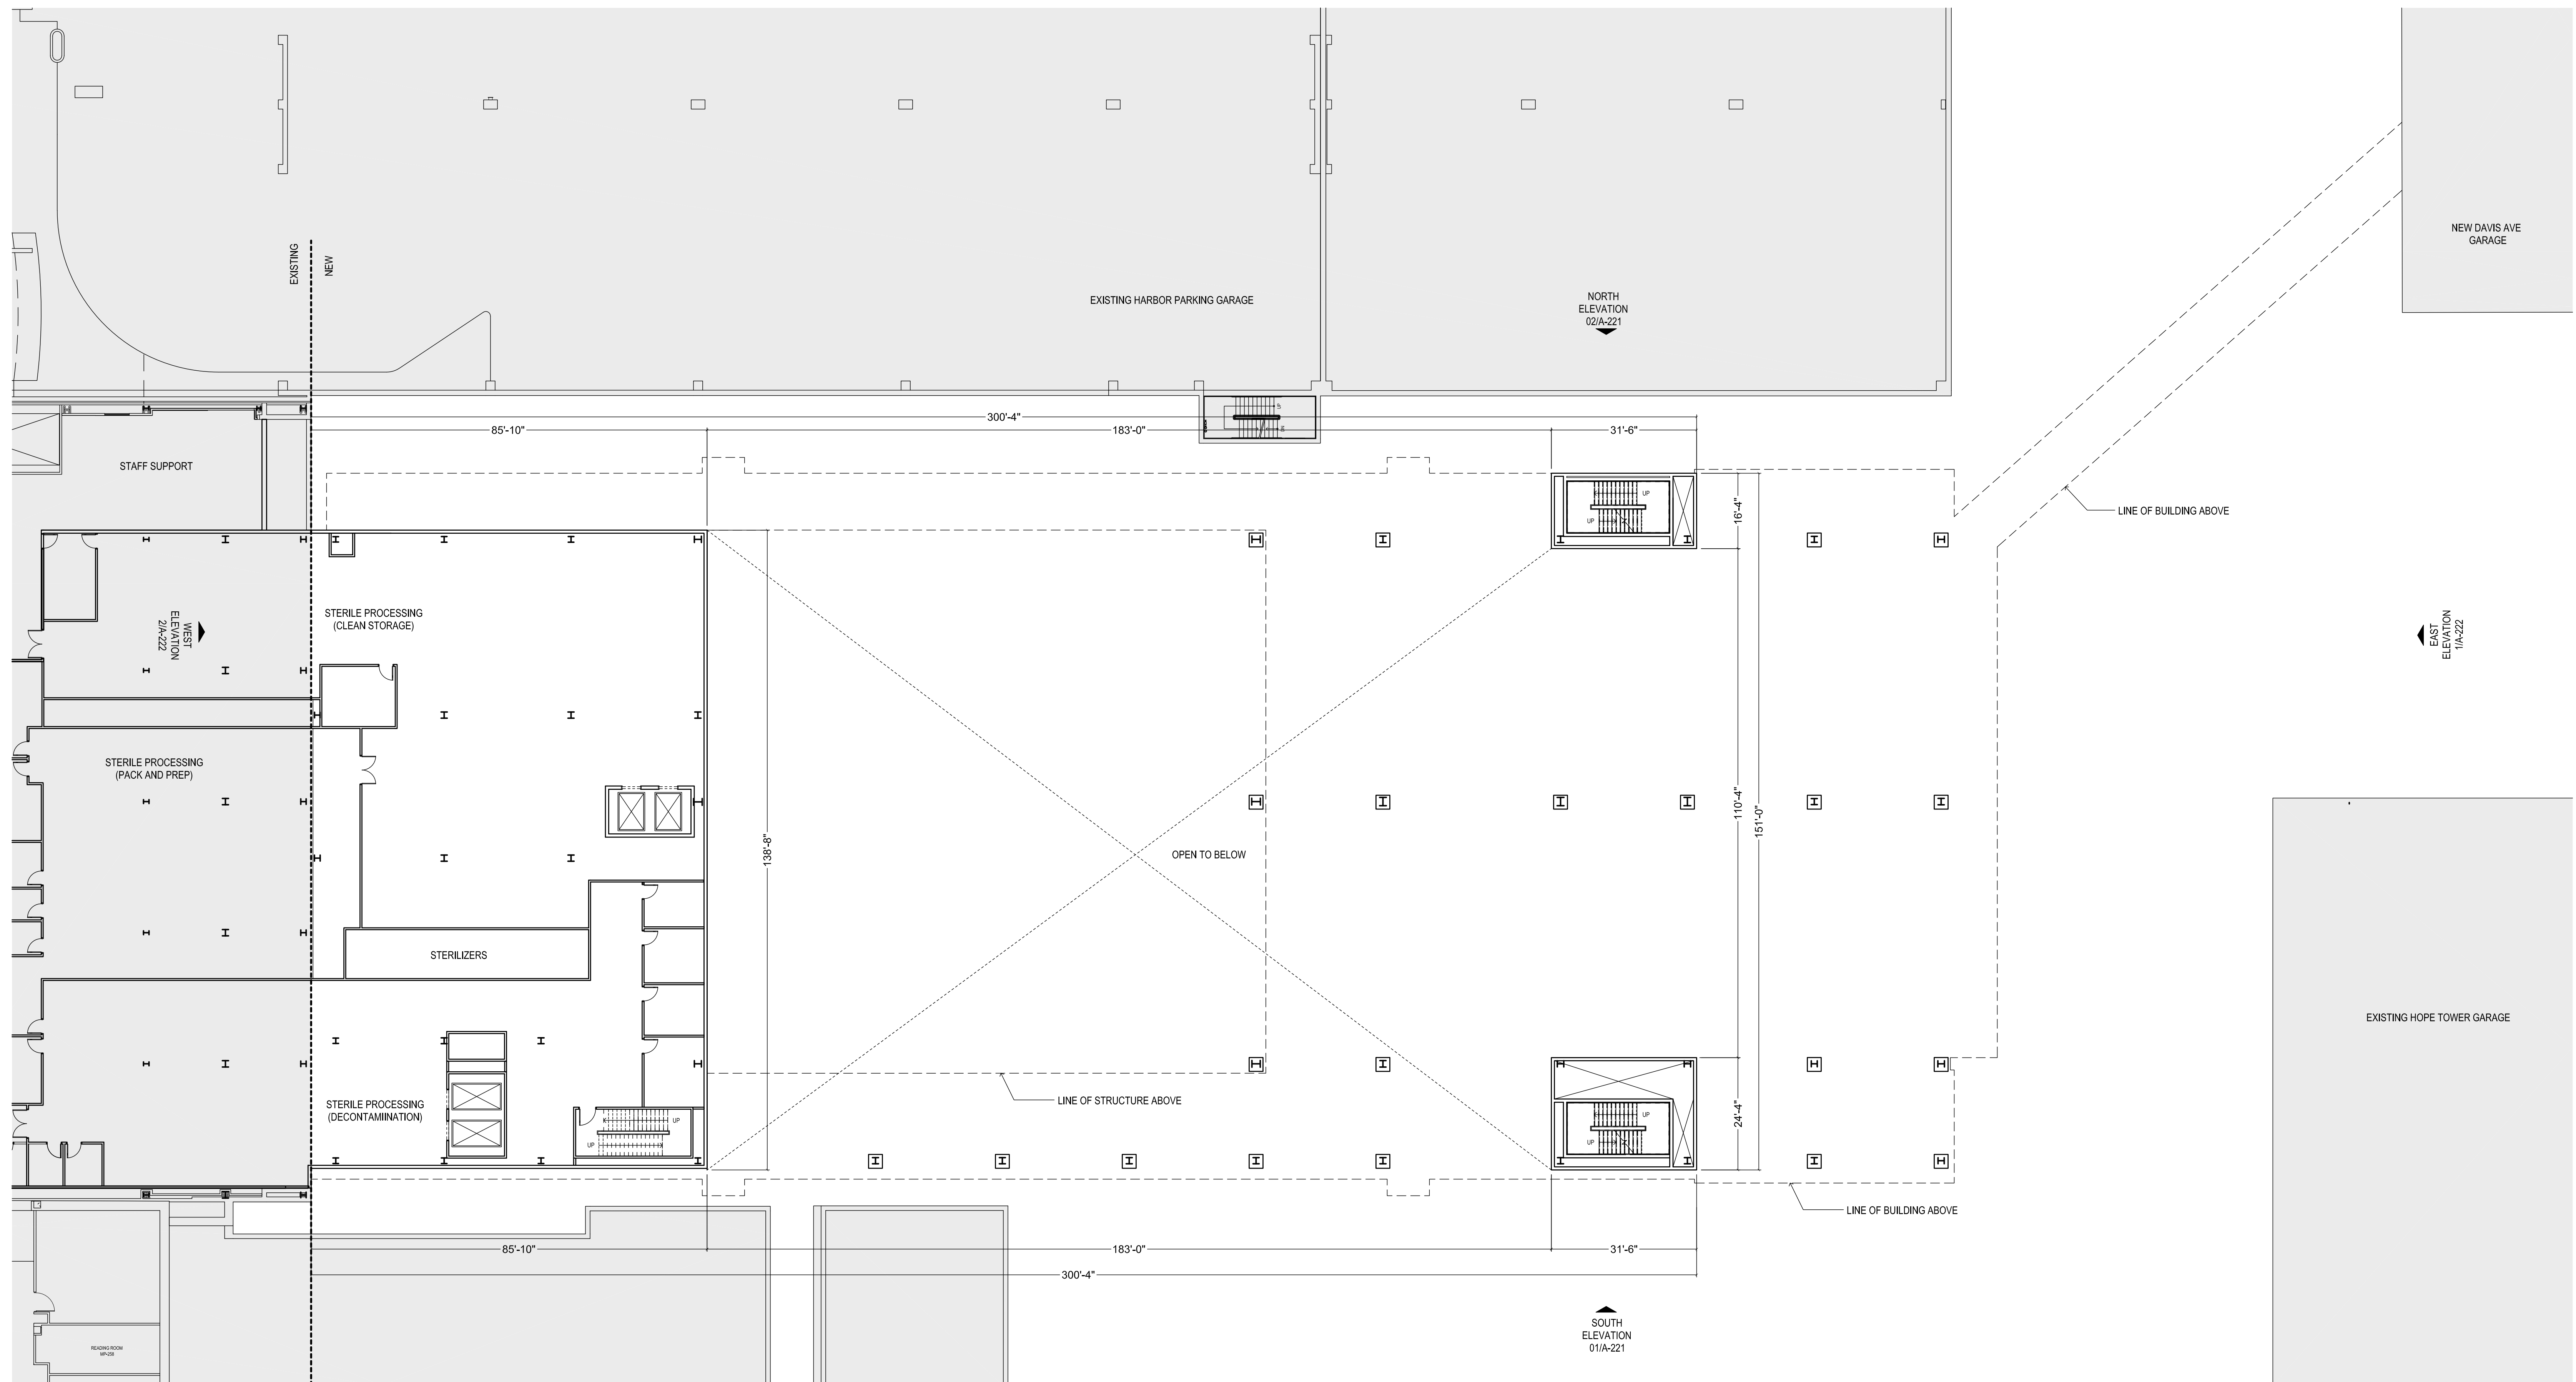SCALE: 1/16" = 1'


[illegible]

LEGEND


-  PROPOSED
NEW BUILDING
 EXISTING
BUILDING


LEVEL 2 FLOOR PLAN

SCALE: 1/16" = 1'

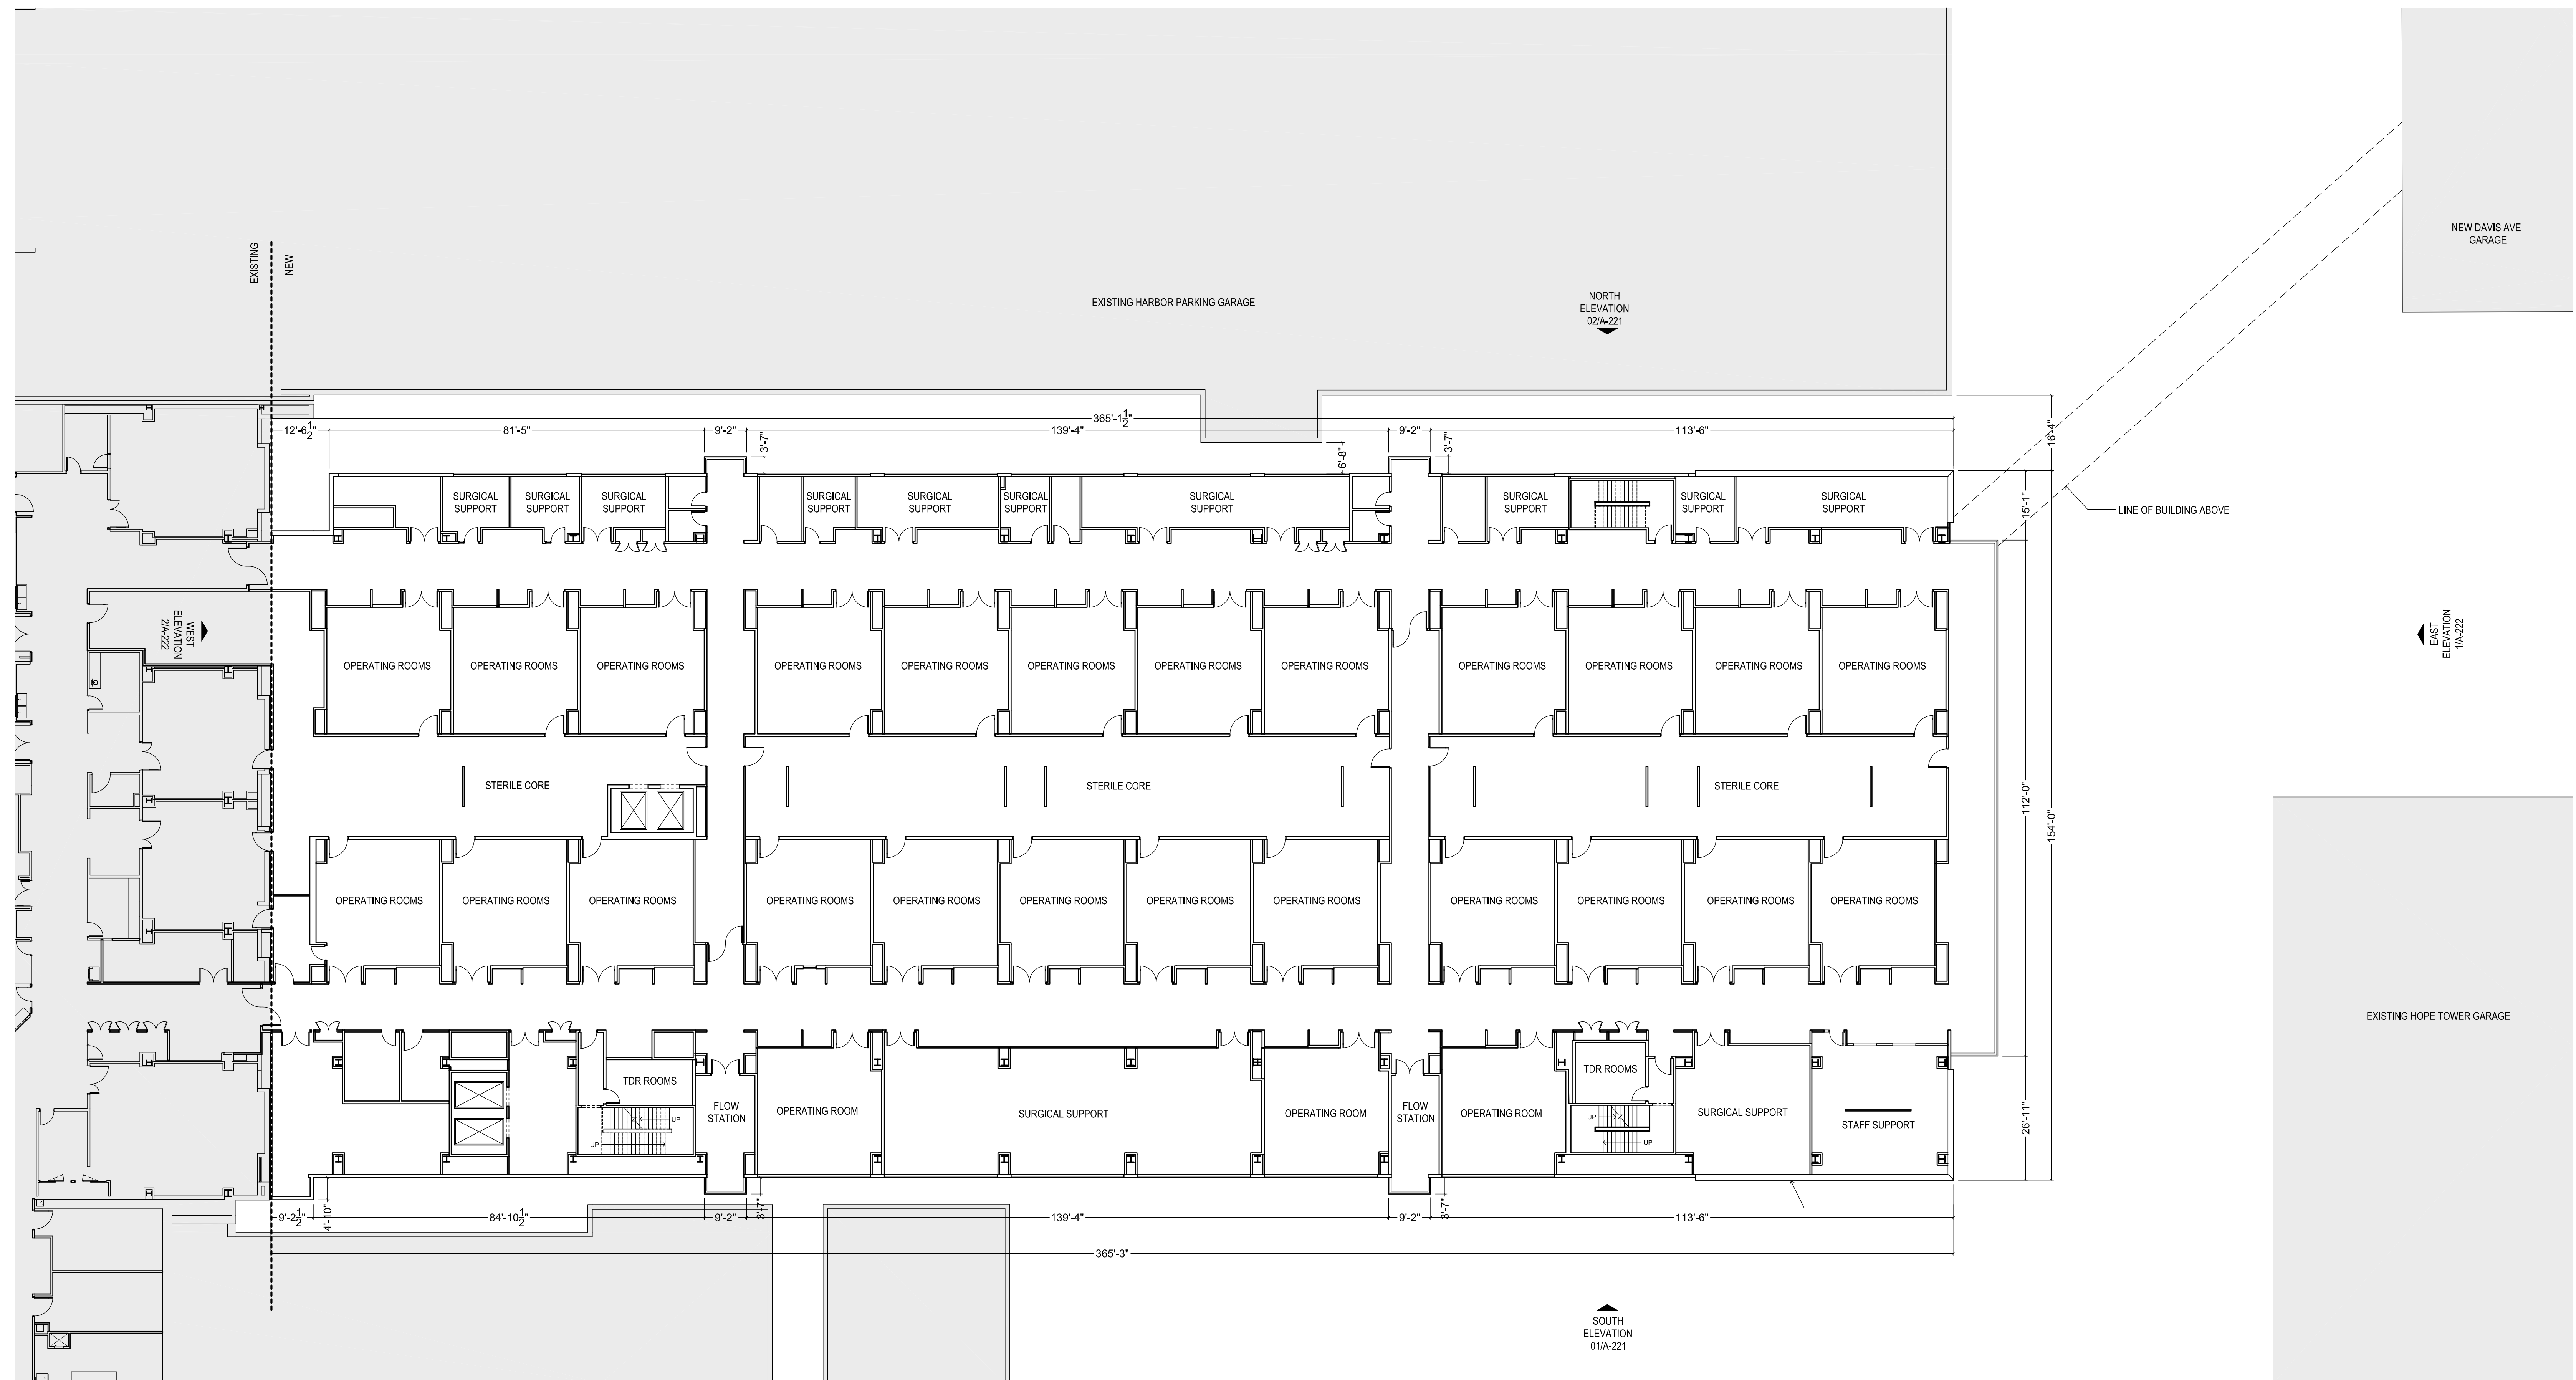[illegible]


LEGEND

 PROPOSED
NEW BUILDING


 EXISTING
BUILDING

LEVEL 3 FLOOR PLAN

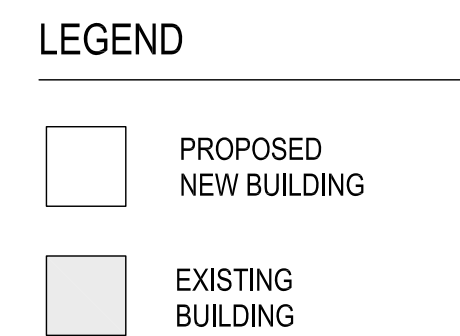


SCALE: 1/16" = 1'

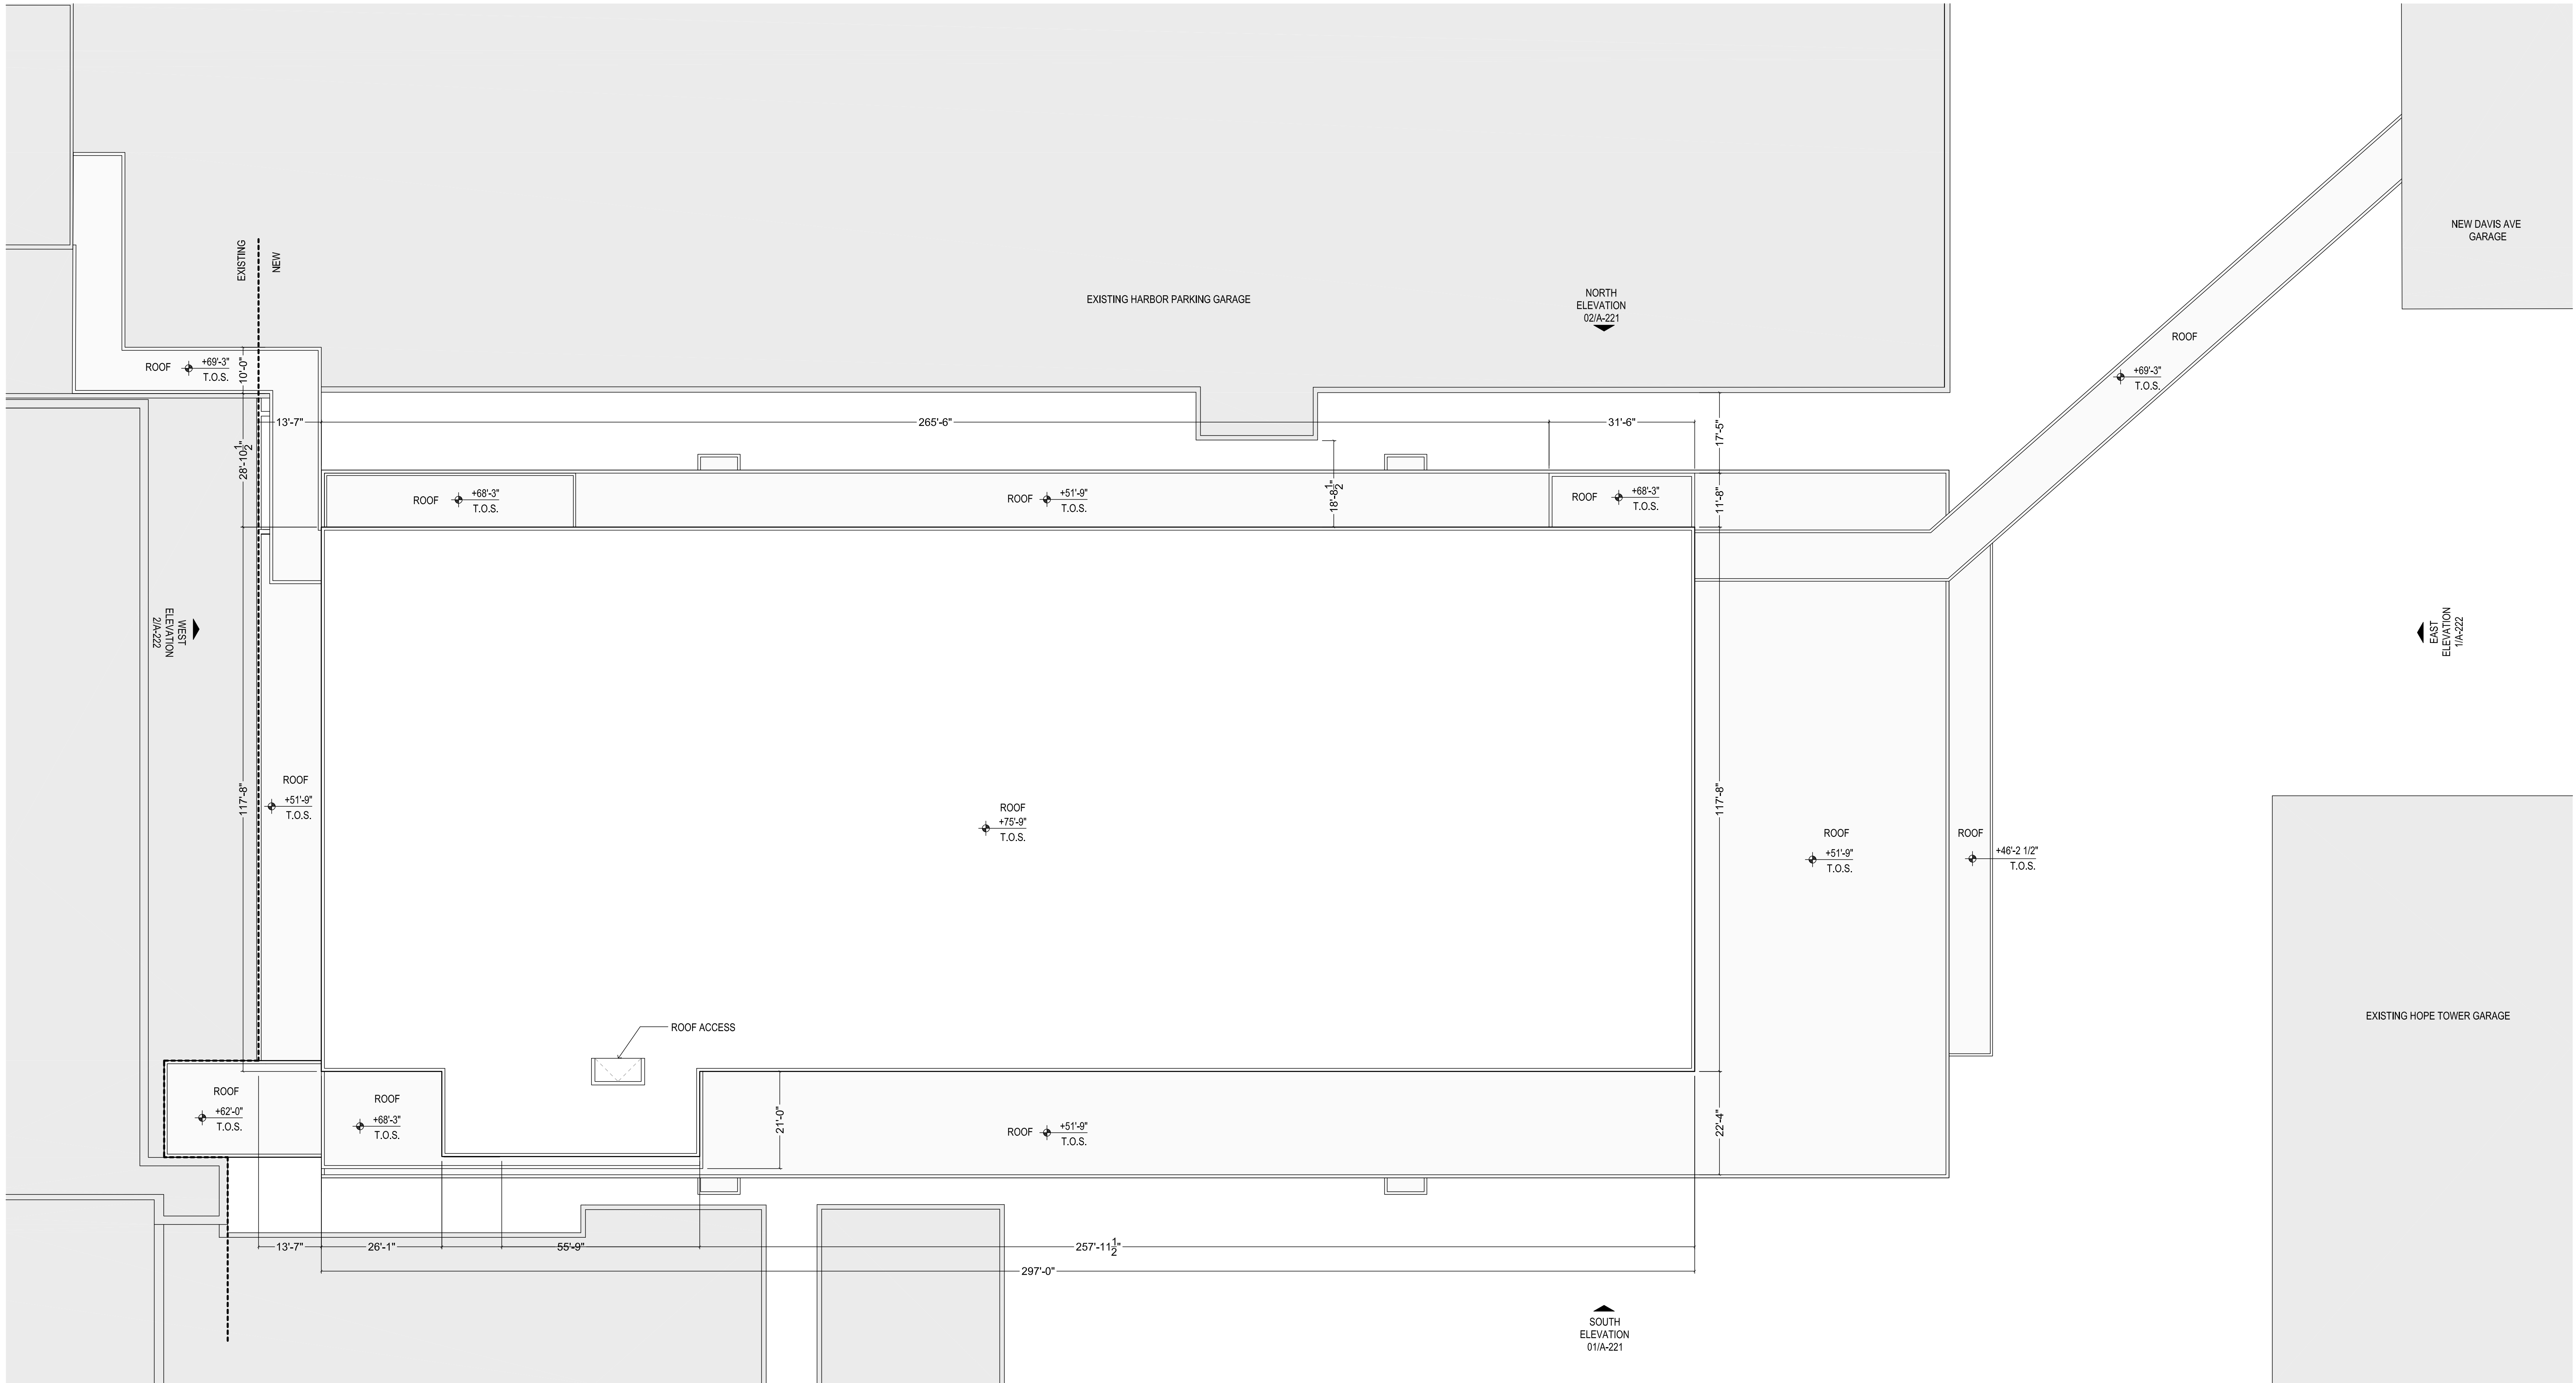

LEVEL 4 FLOOR PLAN



LEGEND

-  PROPOSED
NEW BUILDING
 ROOF
BELOW
 EXISTING
BUILDING

PENTHOUSE ROOF PLAN


SCALE: 1/16" = 1'

Index 不



[Index 不](#)

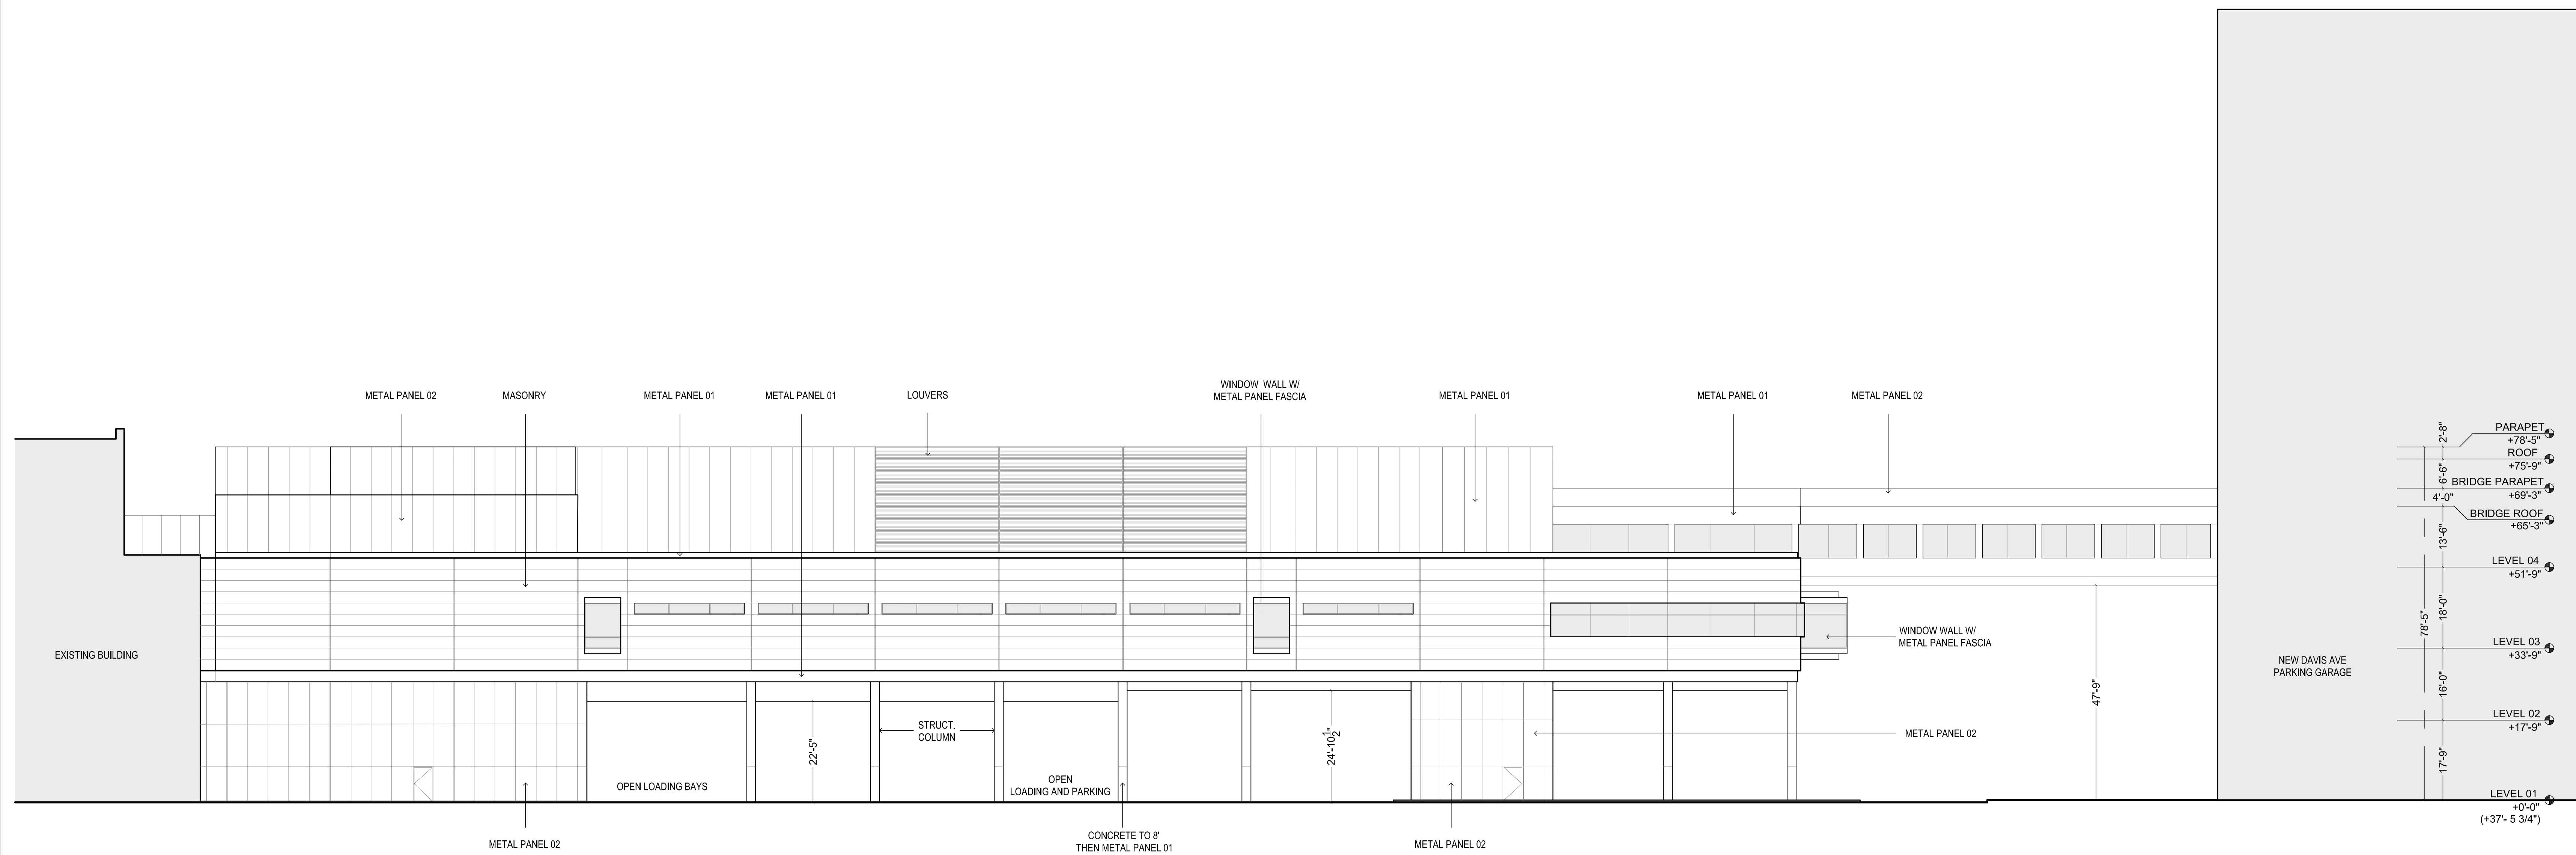


[illegible]

01

SOUTH ELEVATION

SCALE: 1/16" = 1'

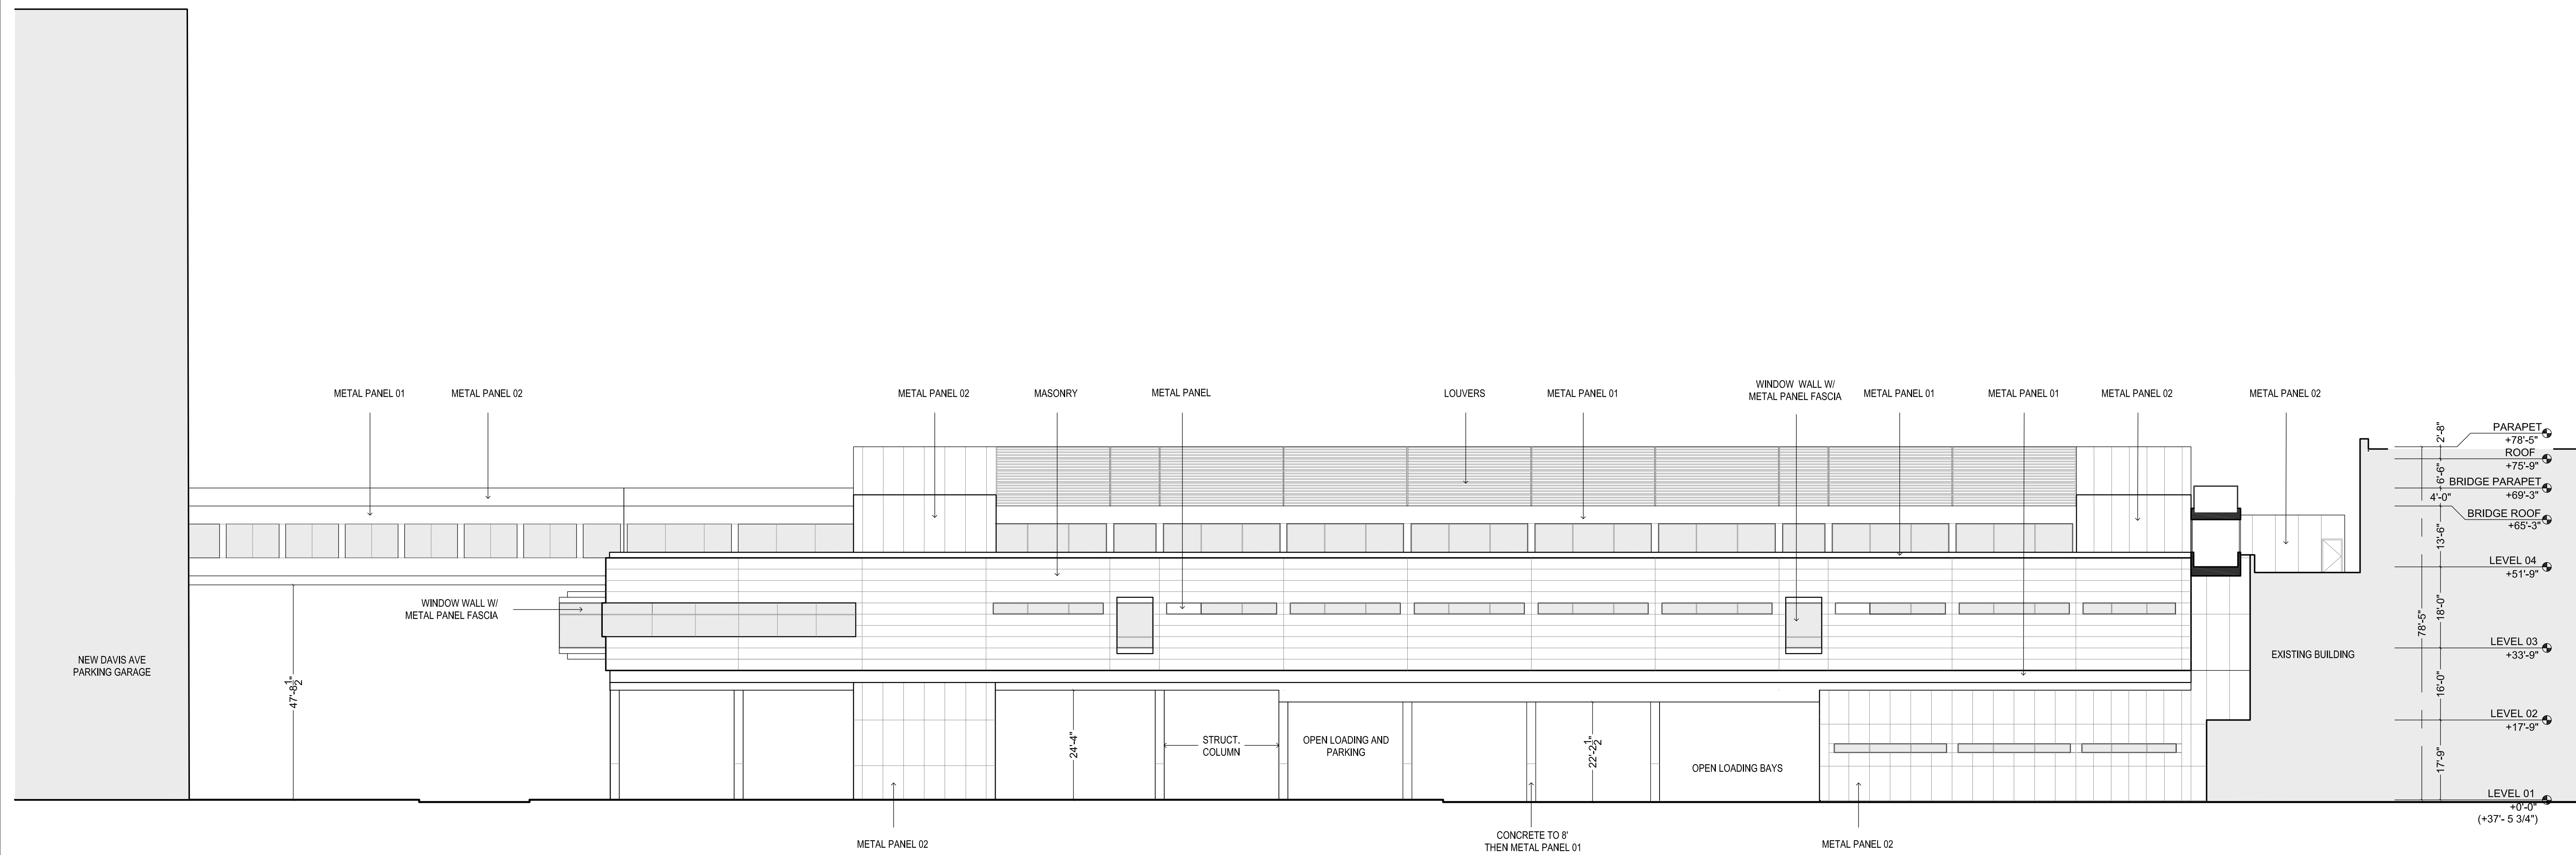









02

NORTH ELEVATION

SCALE: 1/16" = 1'

LEGEND

	METAL PANEL		EXISTING BUILDING
	MASONRY		GLAZING
	CUT		LOUVERS

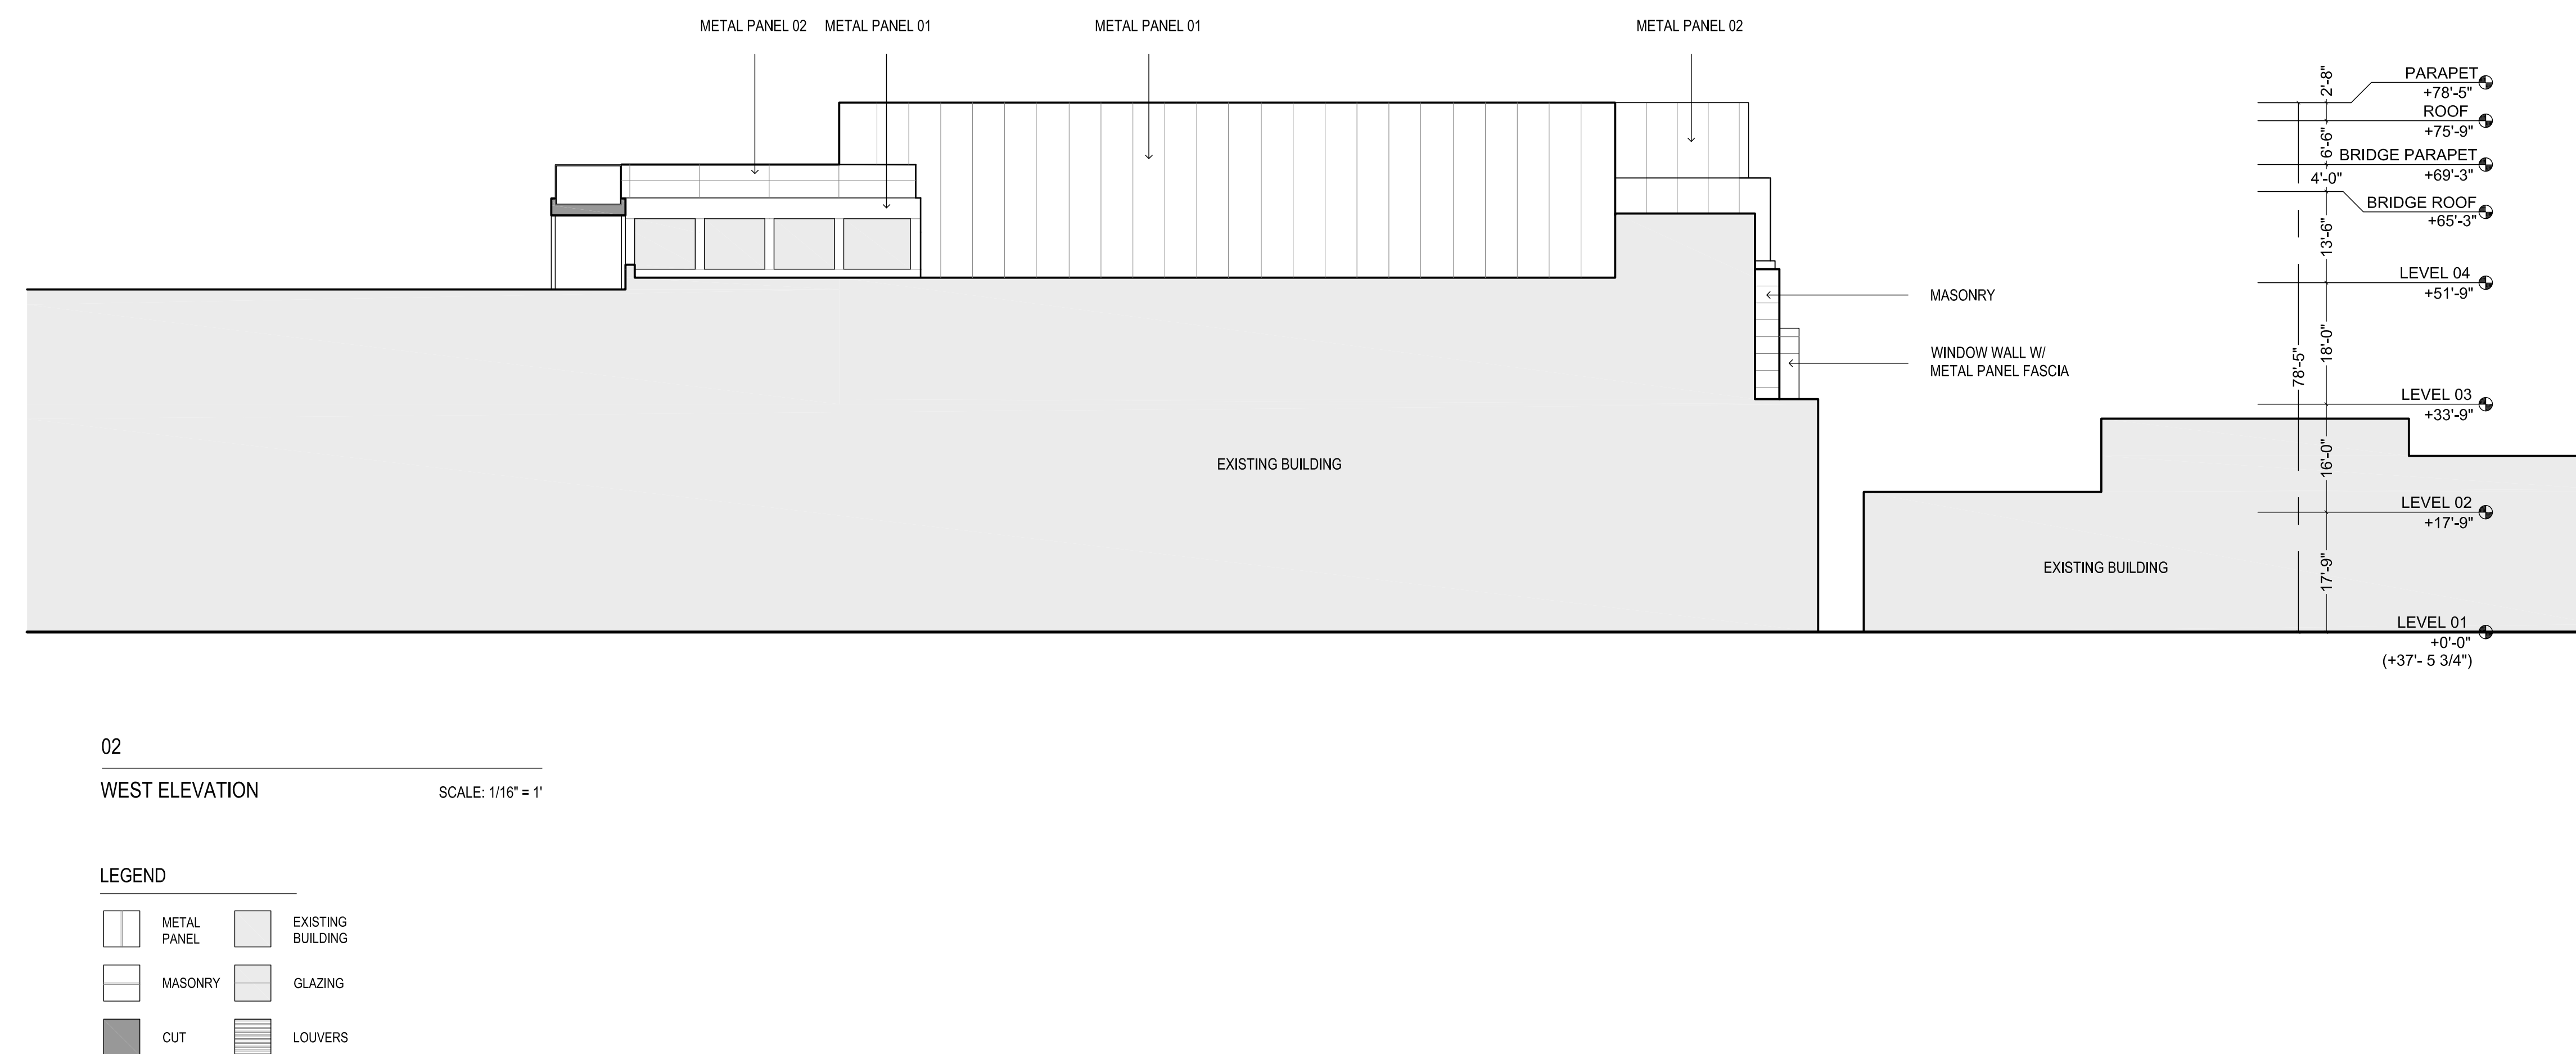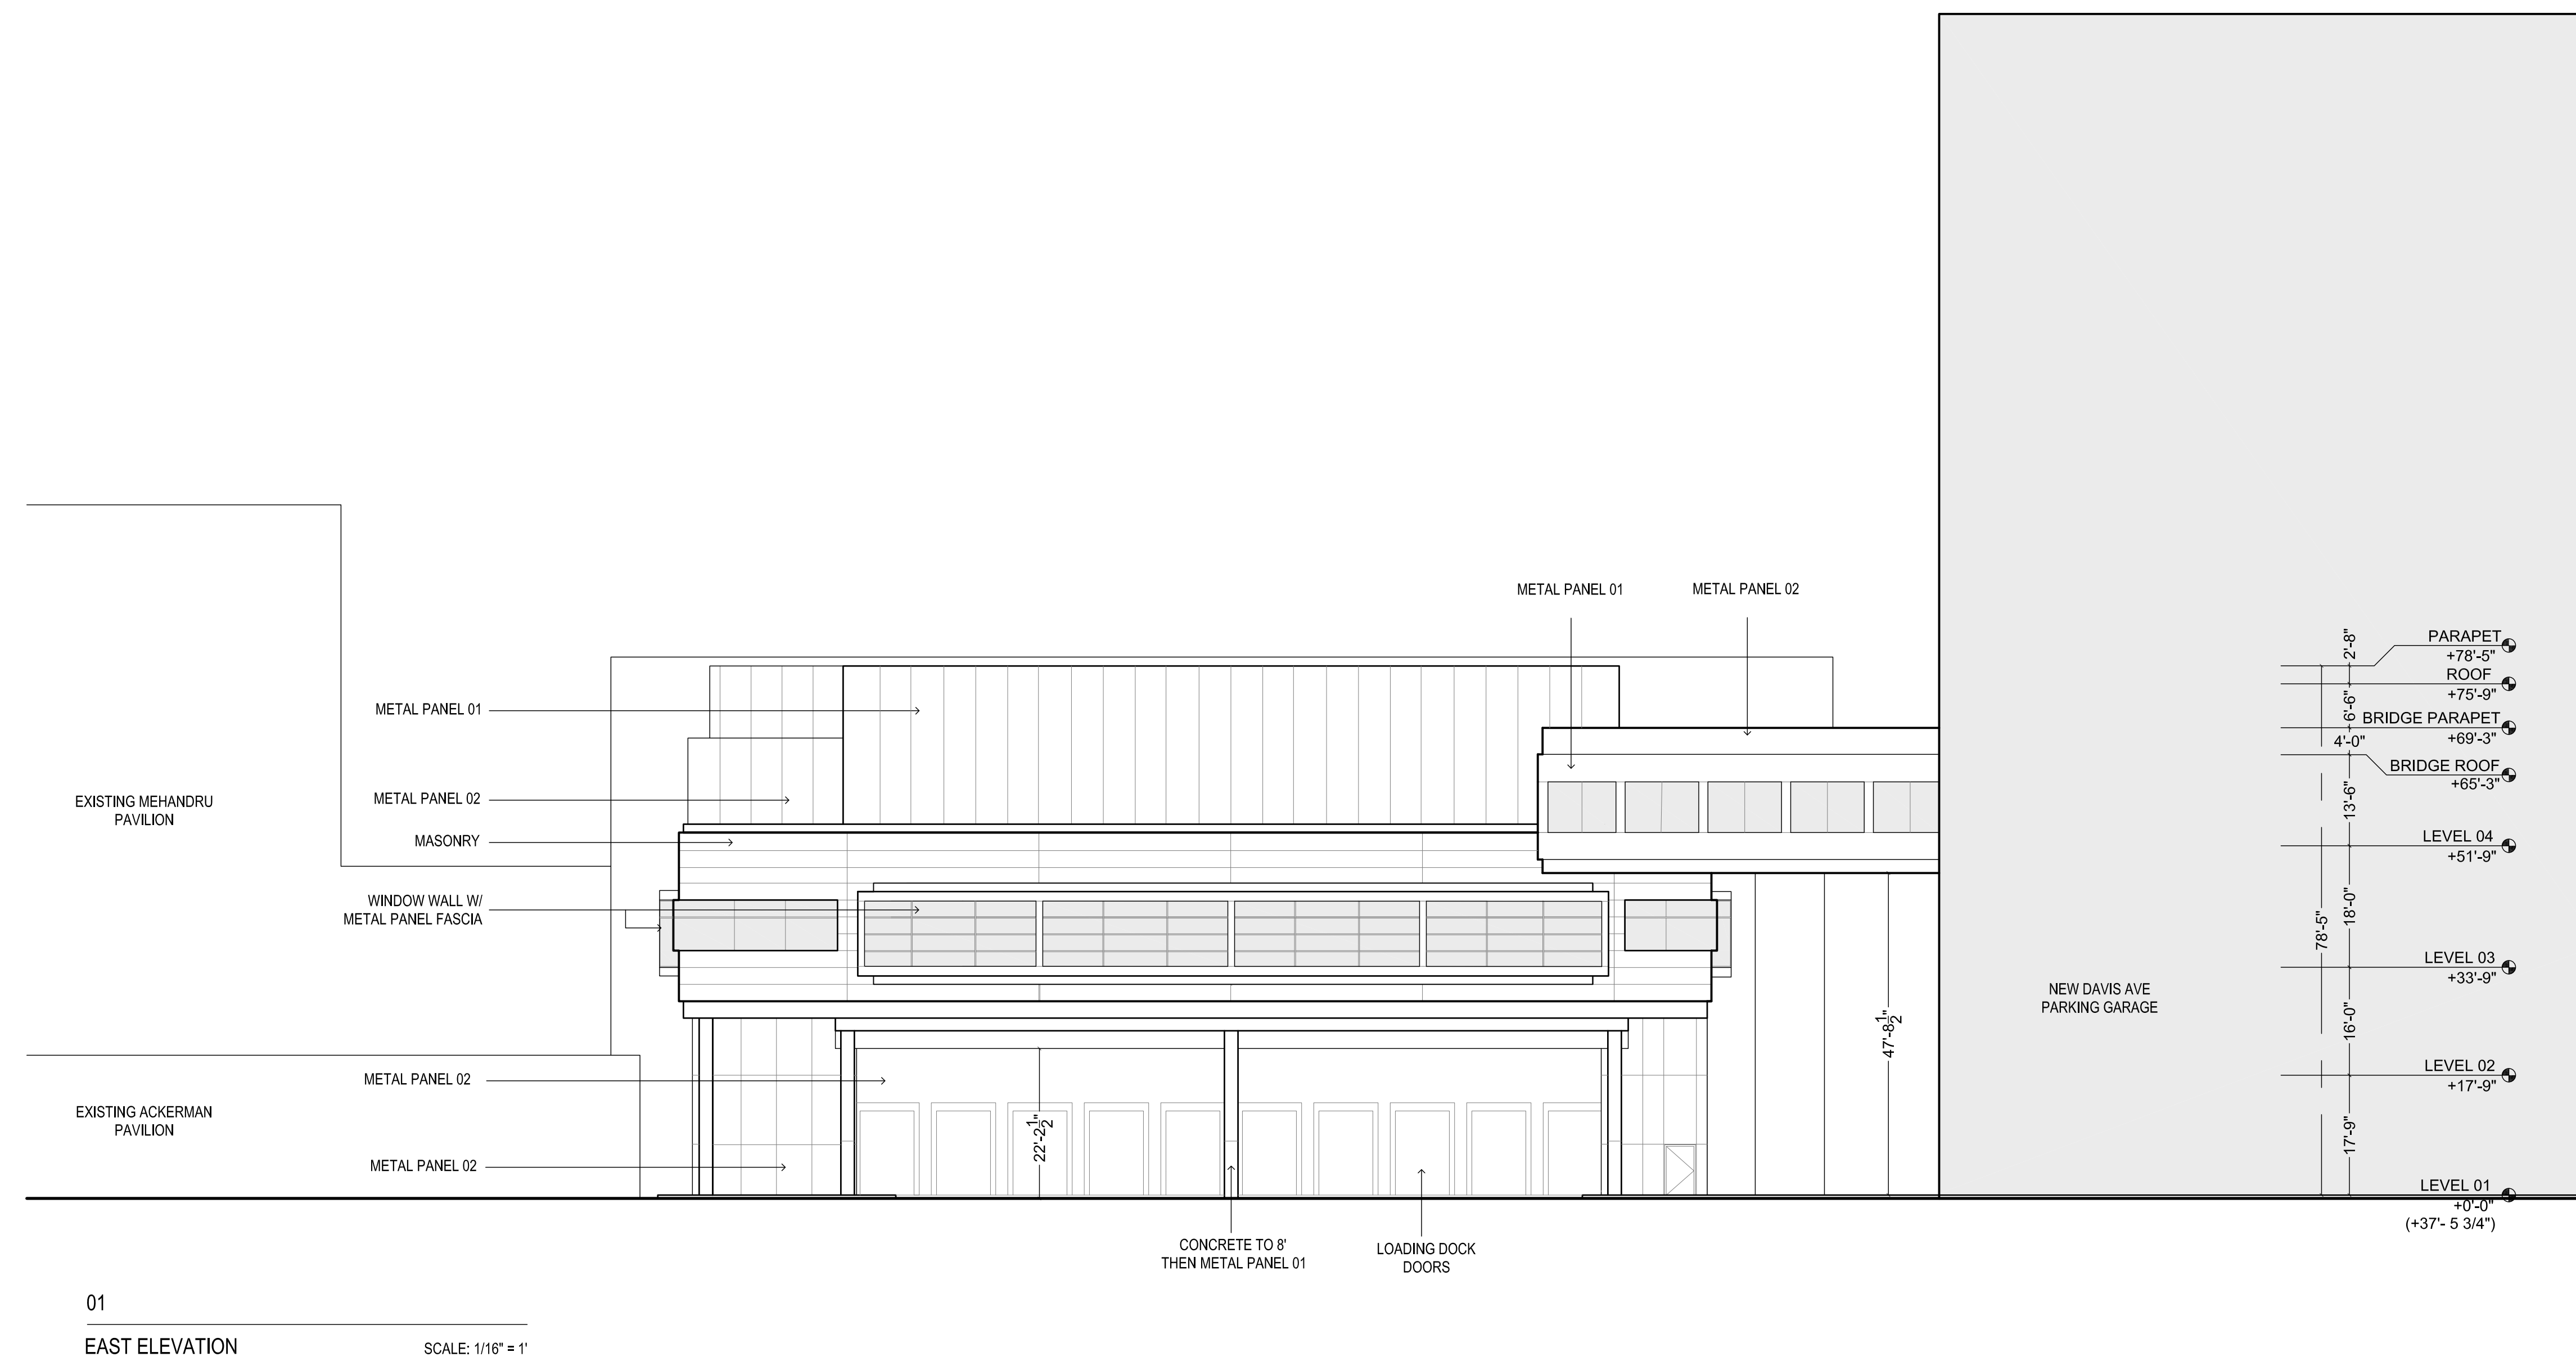



PHASE 3
WEST CRITICAL
CARE TOWER

PROJECT NO: 33HC24069 / 150,24,002

[illegible]

PHASE: SD	DATE: 02/07/2025
-----------	------------------

DRAWING TITLE

LEVEL 2
FLOOR PLAN

CHECKED BY:		DRAWN BY:	
-------------	--	-----------	--




DRAWING No.

A-302

DWG. NO.	OF
----------	----



LEGEND




-  PROPOSED
NEW BUILDING
 NEW ROOF
BELOW
 EXISTING
BUILDING

LEVEL 02 FLOORPLAN

SCALE: 1/16" = 1'



LEGEND

 PROPOSED
NEW BUILDING
 NEW ROOF
BELOW
 EXISTING
BUILDING

LEVEL 03 FLOORPLAN

SCALE: 1/16" = 1'



Houston
1100 Louisiana Street, Suite One
Houston, TX 77002
713 871 8484

JOHN P. CAPAZZI AIA LICENSE NO. 21A1010028

<div style="border: 1px solid black; height: 280px; width: 98%; margin: 2px;"></div>	DATE: 02/05/2025
--	------------------

RSC ARCHITECTS RETAINS OWNERSHIP OF THIS
DRAWING WHICH HAS BEEN PREPARED
EXCLUSIVELY FOR THE CONSTRUCTION OF THE
PARTICULAR PROJECT SHOWN AND ITS USE IS
LIMITED TO THAT SPECIFIC PURPOSE.
UNAUTHORIZED REPRODUCTION OR OTHER USE
OF THIS DRAWING IS PROHIBITED.
© RSC ARCHITECTS

KEY PLAN:



PHASE 3
WEST CRITICAL
CARE TOWER

PROJECT NO: 33HC24069 / 150,24,002

[illegible]

PHASE: SD	DATE: 02/07/2025
-----------	------------------

DRAWING TITLE

LEVELS 5-10
TYPICAL
FLOOR PLANS

CHECKED BY:	DRAWN BY:
-------------	-----------

DRAWING No.




A-304

DWG. NO.	OF
----------	----

01

LEVEL 04 FLOORPLAN



SCALE: 1/16" = 1'

- LEGEND**
- | | |
|---|--------------------------|
|  | PROPOSED
NEW BUILDING |
|  | NEW ROOF
BELOW |
|  | EXISTING
BUILDING |

02


TYPICAL FLOOR PLAN
LEVELS 5-10

SCALE: 1/16" = 1'

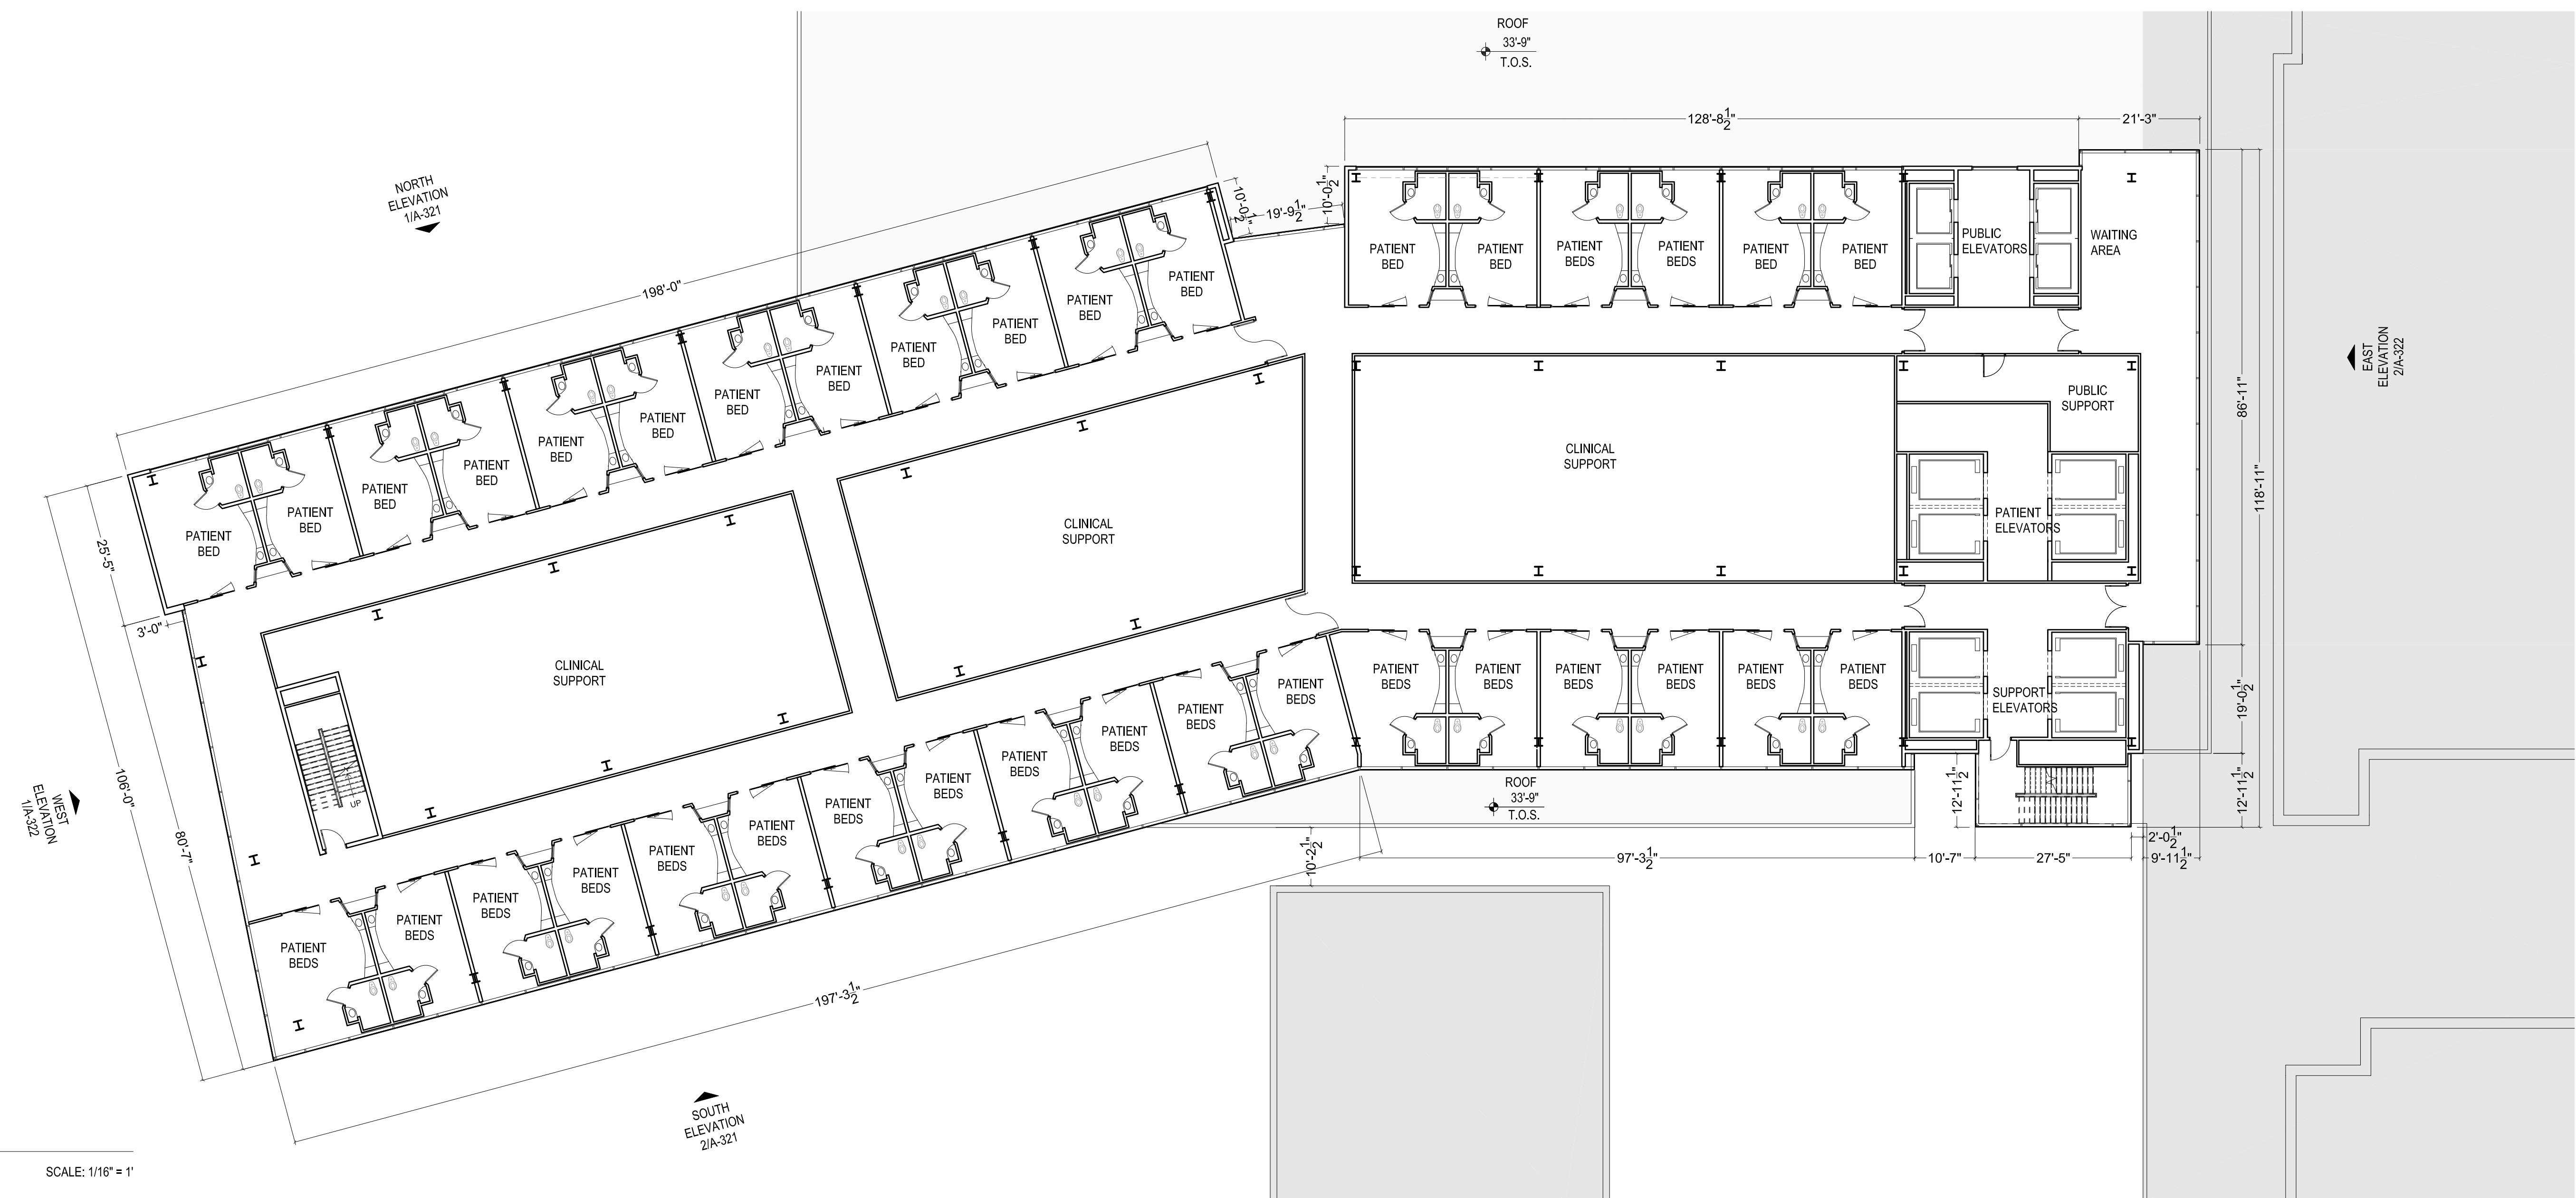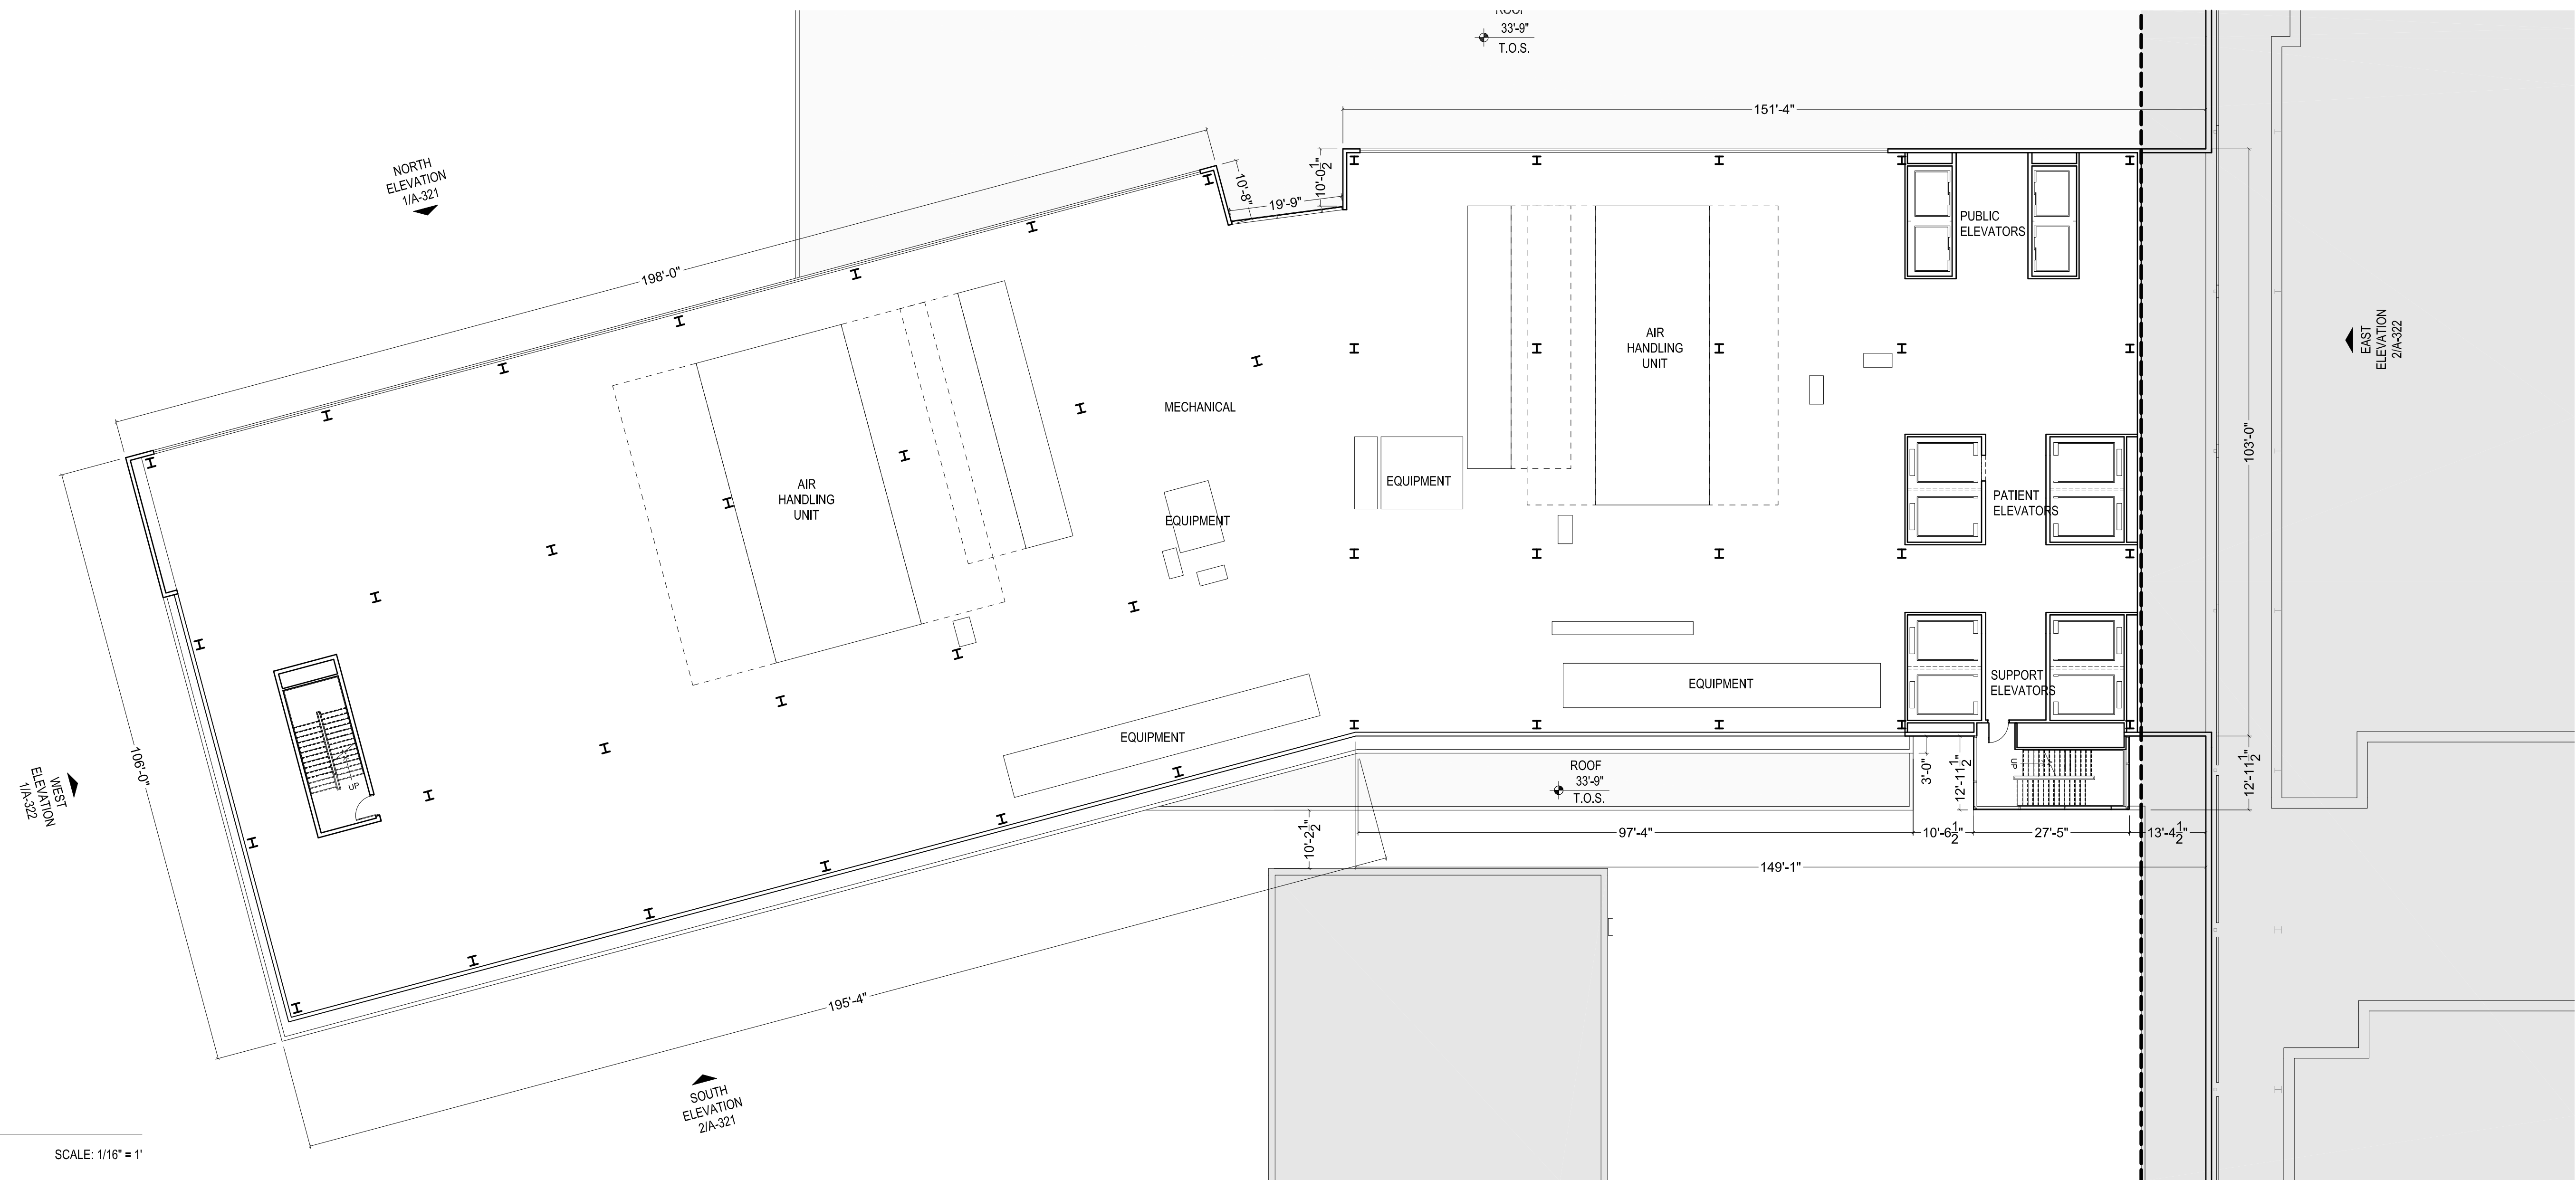



Houston
1100 Louisiana Street, Suite One
Houston, TX 77002
713 871 8484

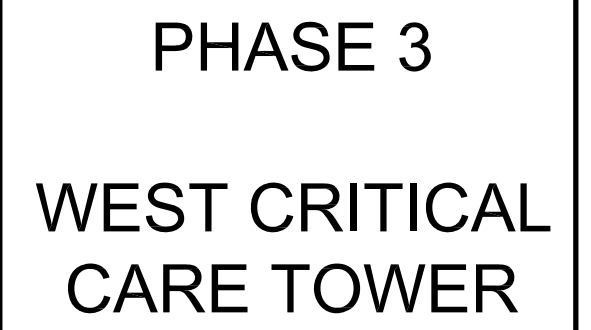
[illegible]

DRAWING TITLE


CHECKED BY:	DRAWN BY:
-------------	-----------

A-305


DWG. NO. OF

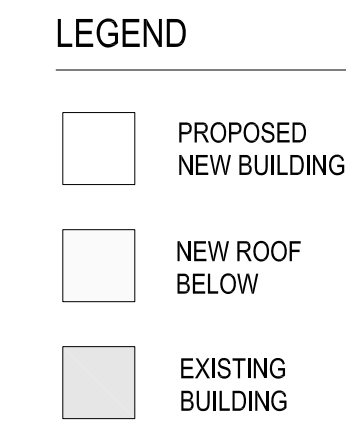

ROOF PLAN & PENTHOUSE LEVEL SCALE: 1/16" = 1'

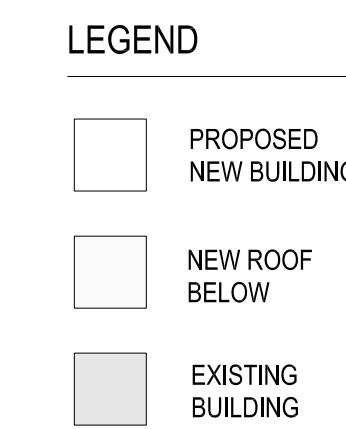

PENTHOUSE ROOF PLAN

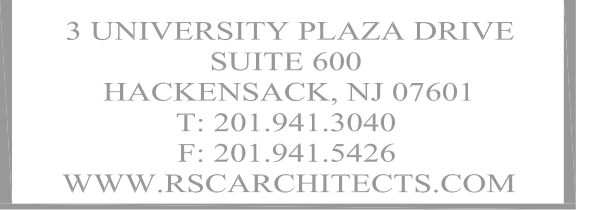

Houston
1100 Louisiana Street, Suite One
Houston, TX 77002
713 871 8484

JOHN P. CAPAZZI AIA LICENSE NO. 21A010028

RSC ARCHITECTS RETAINS OWNERSHIP OF THIS
DRAWING WHICH HAS BEEN PREPARED
EXCLUSIVELY FOR THE CONSTRUCTION OF THE
PARTICULAR PROJECT SHOWN AND ITS USE IS
LIMITED TO THAT SPECIFIC PURPOSE.
UNAUTHORIZED REPRODUCTION OR OTHER USE
OF THIS DRAWING IS PROHIBITED.
© RSC ARCHITECTS

KEY PLAN:



PHASE 3
WEST CRITICAL
CARE TOWER

PROJECT NO: 33HC24089 / 150.25.002

[illegible]

PHASE: SD	DATE: 02/07/2025
-----------	------------------

DRAWING TITLE

NORTH & SOUTH


CHECKED BY:	DRAWN BY:
-------------	-----------

DRAWING No.

A-321

DWG. NO.	OF
----------	----



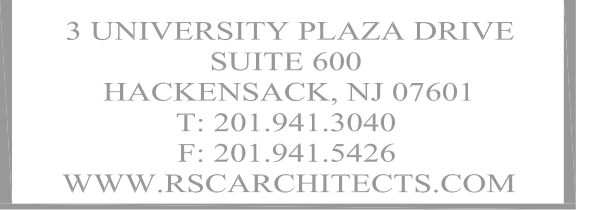

Houston
1100 Louisiana Street, Suite One
Houston, TX 77002
713 871 8484

JOHN P. CAPAZZI AIA LICENSE NO. 21A010028

RSC ARCHITECTS RETAINS OWNERSHIP OF THIS
DRAWING WHICH HAS BEEN PREPARED
EXCLUSIVELY FOR THE CONSTRUCTION OF THE
PARTICULAR PROJECT SHOWN AND ITS USE IS
LIMITED TO THAT SPECIFIC PURPOSE.
UNAUTHORIZED REPRODUCTION OR OTHER USE
OF THIS DRAWING IS PROHIBITED.
© RSC ARCHITECTS

KEY PLAN:



PHASE 3
WEST CRITICAL
CARE TOWER

PROJECT NO: 33HC24069 / 150,25,002

[illegible]

PHASE: SD	DATE: 02/07/2025
-----------	------------------

DRAWING TITLE

EAST & WEST
ELEVATIONS

CHECKED BY:		DRAWN BY:	
-------------	--	-----------	--

DRAWING No.

A-322

DWG. NO.	OF
----------	----



LEGEND

