



DRAWING SYMBOLS

WALL TYPES


- EXISTING WALL, TO REMAIN
- NEW WALL CONSTRUCTION
- NEW CONCRETE BLOCK WALL

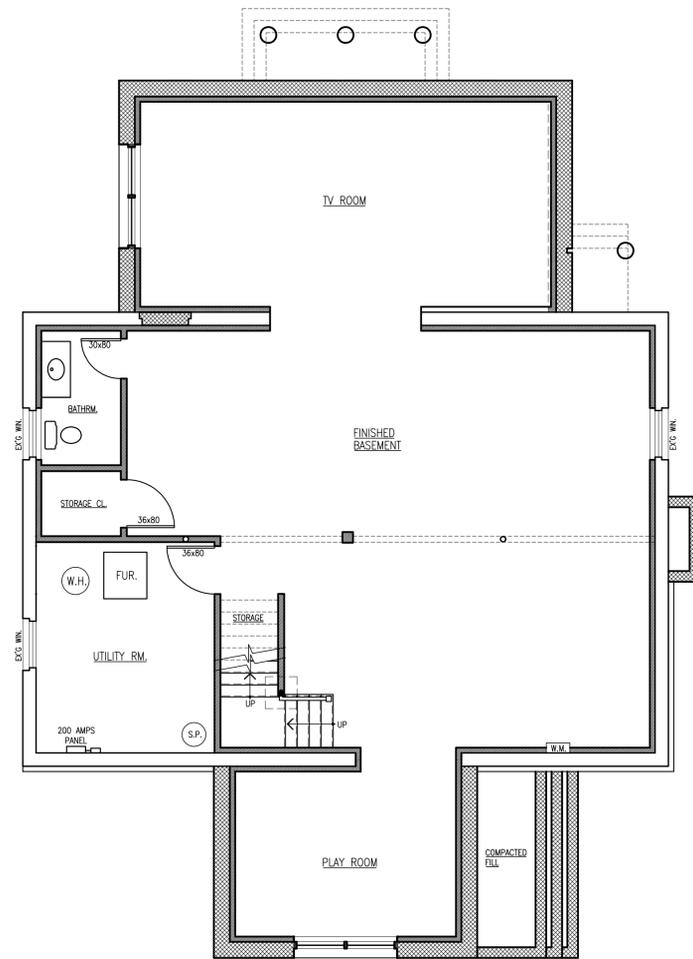

1 PROP. BASEMENT FLOOR PLAN
SCALE: 3/16" = 1'-0"
0 2' 4' 8'

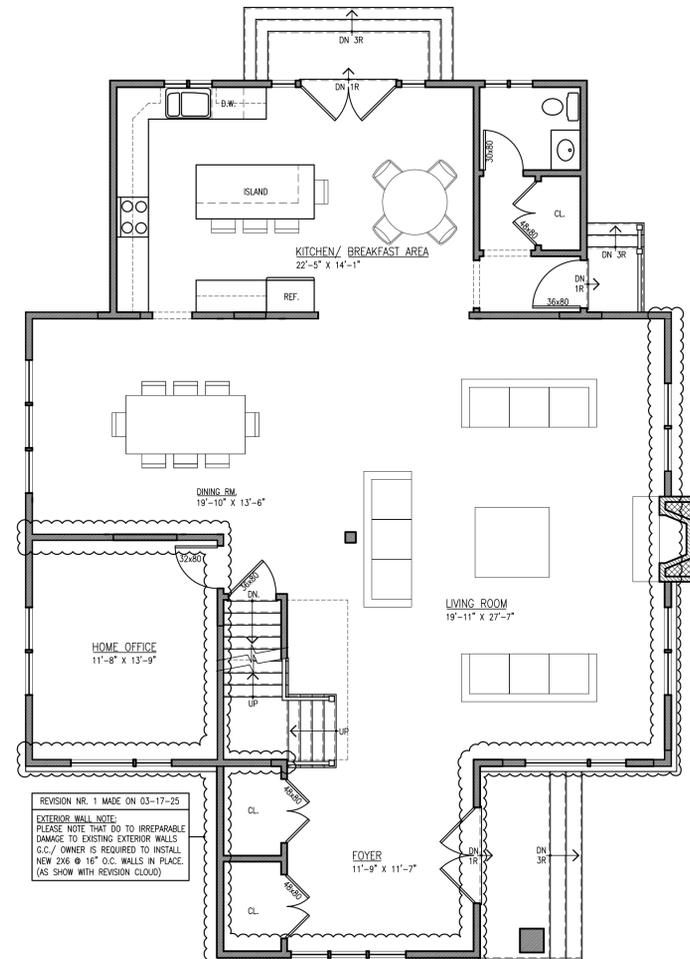

2 PROP. FIRST FL. PLAN
SCALE: 3/16" = 1'-0"
0 2' 4' 8'

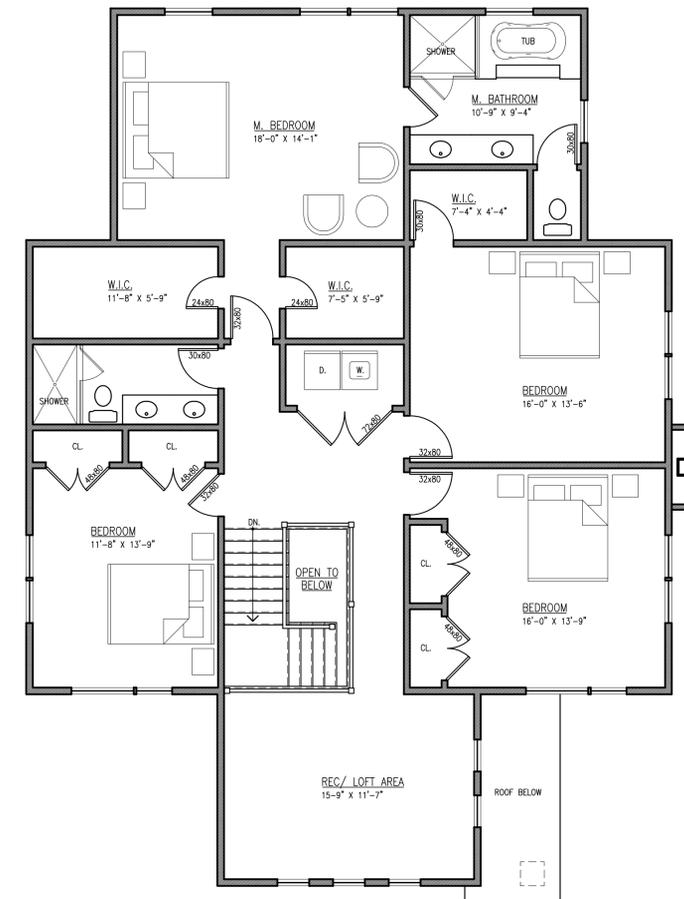

3 PROP. SECOND FL. PLAN
SCALE: 3/16" = 1'-0"
0 2' 4' 8'

1. 11-12-25 Issued For Variance

NO	DATE	ISSUE
1	11-12-25	Issued For Variance

PROJECT
RECONSTRUCTION
TO ONE FAMILY DWELLING
618 WAYSIDE AVE.
NEPTUNE TWP. NJ 07753
BLOCK: 1904, LOT: 15
OWNER
MR. GUZMAN

DRAWING TITLE
PROPOSED BASEMENT, FIRST
& SECOND FLOOR PLANS



1 FRONT ELEVATION
SCALE: 1/4" = 1'-0"
0 2' 4' 8'



2 RIGHT SIDE ELEVATION
SCALE: 1/4" = 1'-0"
0 2' 4' 8'



3 REAR ELEVATION
SCALE: 1/4" = 1'-0"
0 2' 4' 8'



4 LEFT SIDE ELEVATION
SCALE: 1/4" = 1'-0"
0 2' 4' 8'

1. 11-12-25 Issued For Variance

NO	DATE	ISSUE

PROJECT
RECONSTRUCTION
TO ONE FAMILY DWELLING
618 WAYSIDE AVE.
NEPTUNE TWP. NJ 07753
BLOCK: 1904, LOT: 15
OWNER
MR. GUZMAN

DRAWING TITLE
PROPOSED EXTERIOR
ELEVATIONS