



PROJECT INFORMATION

PROJECT NAME:



SELF STORAGE FACILITY

PROJECT LOCATION:
BLOCK 1709, LOT 1
2419 HIGHWAY 33
TOWNSHIP OF NEPTUNE,
MONMOUTH COUNTY, NJ

OWNER:
SHORE ORCHID GROWERS-VARIETY GROWER
2419 HIGHWAY 33
NEPTUNE, NJ 07753

APPLICANT:
PSI ATLANTIC NEPTUNE NJ, LLC
530 OAK COURT DRIVE, SUITE 185
MEMPHIS, TN 38117

APPLICANT'S PROFESSIONALS

ATTORNEY:
ANSELL GRIMM & AARON PC
JENNIFER S. KRIMKO
1500 LAWRENCE AVENUE
OCEAN, NJ 07712


SURVEYOR:
INSITE SURVEYING, LLC
1955 HIGHWAY 34, SUITE 1A
WALL, NJ 07719

GEO TECHNICAL:
INGRAM ENGINEERING SERVICES, INC.
16 HAGERTY BLVD., SUITE 400
WEST CHESTER, PA 19382



CALL BEFORE YOU DIG!
NJ ONE CALL...800-272-1000
(or call your local one call center)

ELECTRIC	RED
GAS	YELLOW
COMMUNICATION/TV	ORANGE
SEWER	GREEN
TRAP MARKING	MAGENTA
PROPOSED EXCAVATION	WHITE

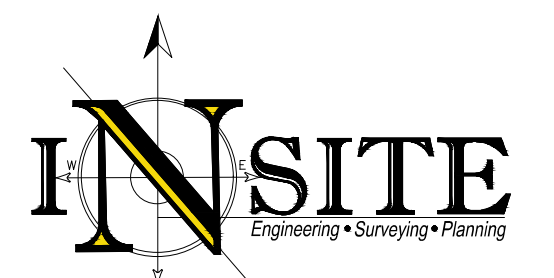

InSite Engineering, LLC
CERTIFICATE OF AUTHORIZATION: 24GA28083200
1955 ROUTE 34, SUITE 1A, WALL, NJ 07719
732-531-7100 (Ph) 732-531-7344 (Fax)
InSite@InSiteEng.net www.InSiteEng.net

LICENSED IN: NEW JERSEY, NEW YORK, PENNSYLVANIA,
DELAWARE, CONNECTICUT, NORTH CAROLINA,
COLORADO, & DISTRICT OF COLUMBIA

CAUTION: IF THIS DOCUMENT DOES NOT CONTAIN THE SIGNATURE AND RASPED SEAL OF THE PROFESSIONAL, IT IS NOT AN ORIGINAL, AND MAY HAVE BEEN ALTERED.

PRELIMINARY

REVISIONS

REV #	DATE	COMMENT
0	06/25/20	INITIAL RELEASE

SCALE: 1"=100'
DATE: 06/25/20
JOB #: 19-1255-01
CAD ID: 19-1255-01r1


NOT FOR CONSTRUCTION APPROVED BY:

FOR CONSTRUCTION PLAN INFORMATION

DRAWING TITLE:
EXHIBIT

SHEET TITLE:
AERIAL EXHIBIT

SHEET NO.:
1 OF 1

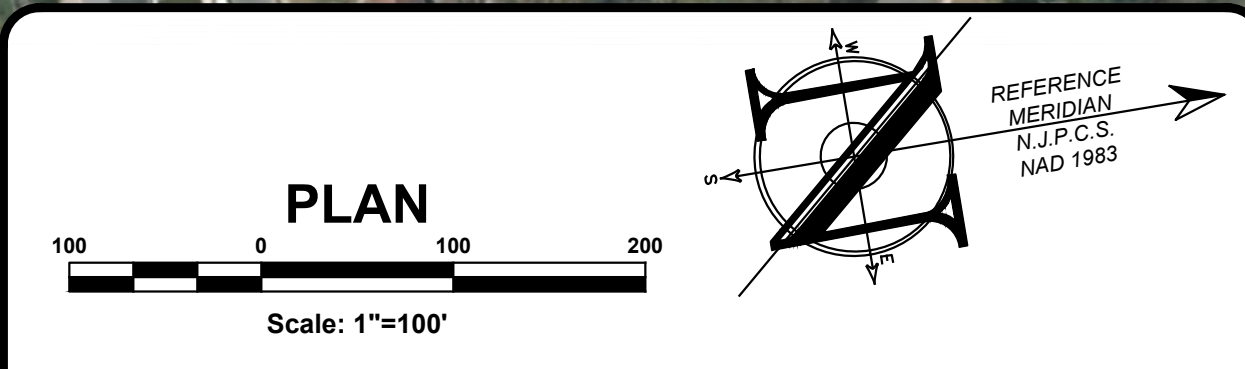

NOTE:
AERIAL MAPPING SHOWN HEREON TAKEN FROM NEW JERSEY GEOGRAPHIC INFORMATION NETWORK DATED 2015.

File: S:\Projects\1255 - Premier Storage Investors\19-1255-01 - 2425 Route 33, Neptune, NJ\191255-01\DWG\Support\Aerial Exhibit.dwg -> Aerial Exhibit
 Copyright 2020, InSite Engineering, LLC. All Rights Reserved.