


NORTH ELEVATION

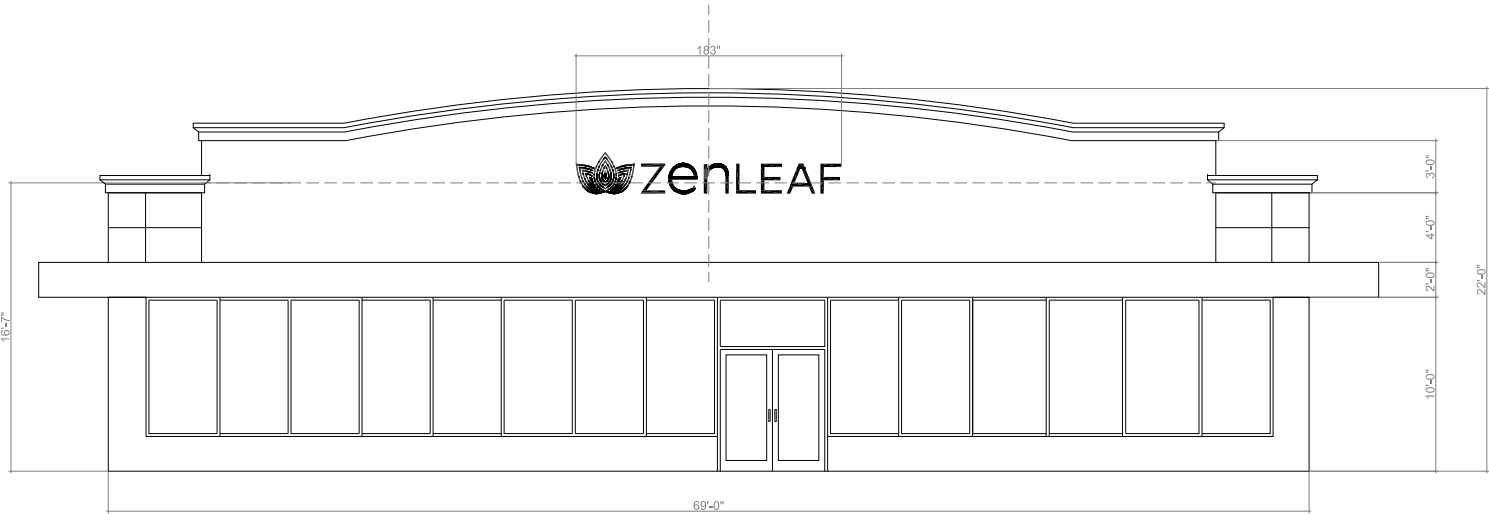

WEST ELEVATION

ADDRESS:  
2100 RT 66,  
NEPTUNE CITY, NJ

DRAWING:  
ELEVATION

PROJECT:  
CANNABIS  
DISPENSARY

CLIENT:  
-

INTENT:  
-

VERSION:  
3 ORIGINAL DATE:  
2/13/2021 REVISION DATE:  
2/23/2021

1  
RENOVATION