




**EAST SIDE ELEVATION**  
 1/4" = 1'-0"

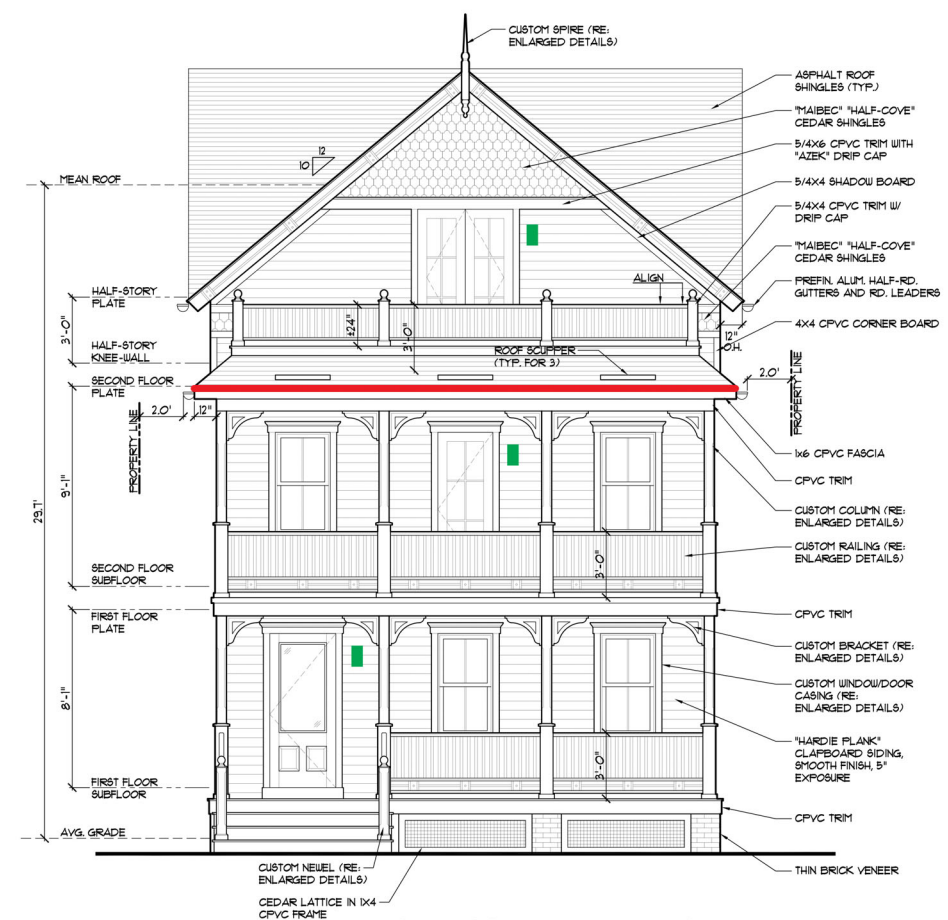

**FRONT (SOUTH) ELEVATION**  
 1/4" = 1'-0"

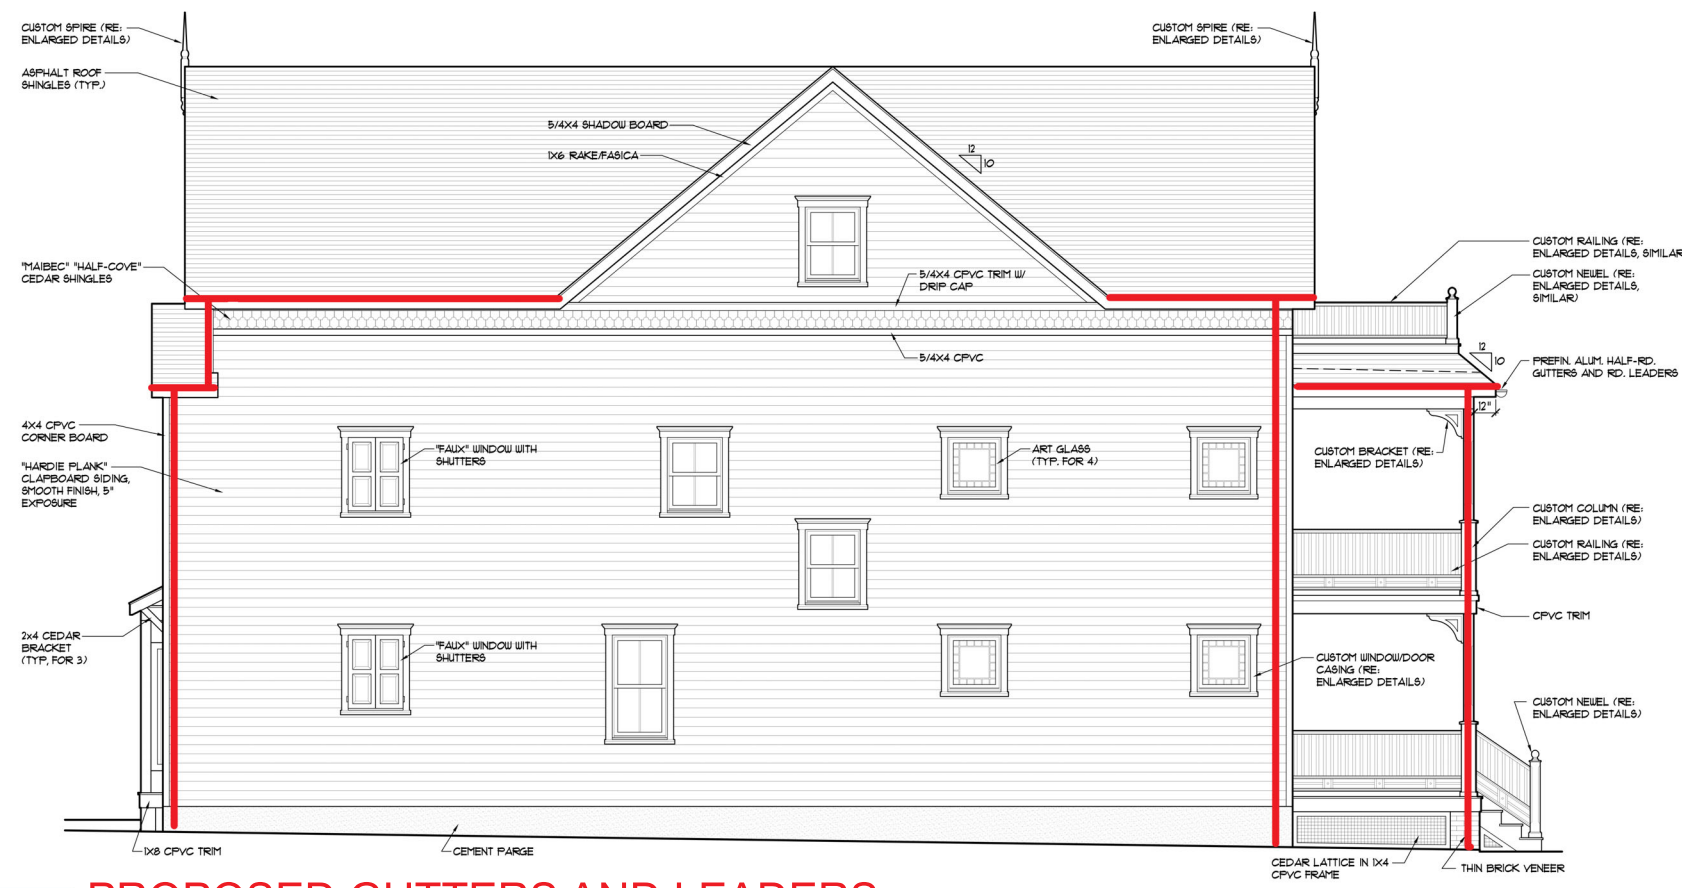

**WEST SIDE ELEVATION**  
 1/4" = 1'-0"

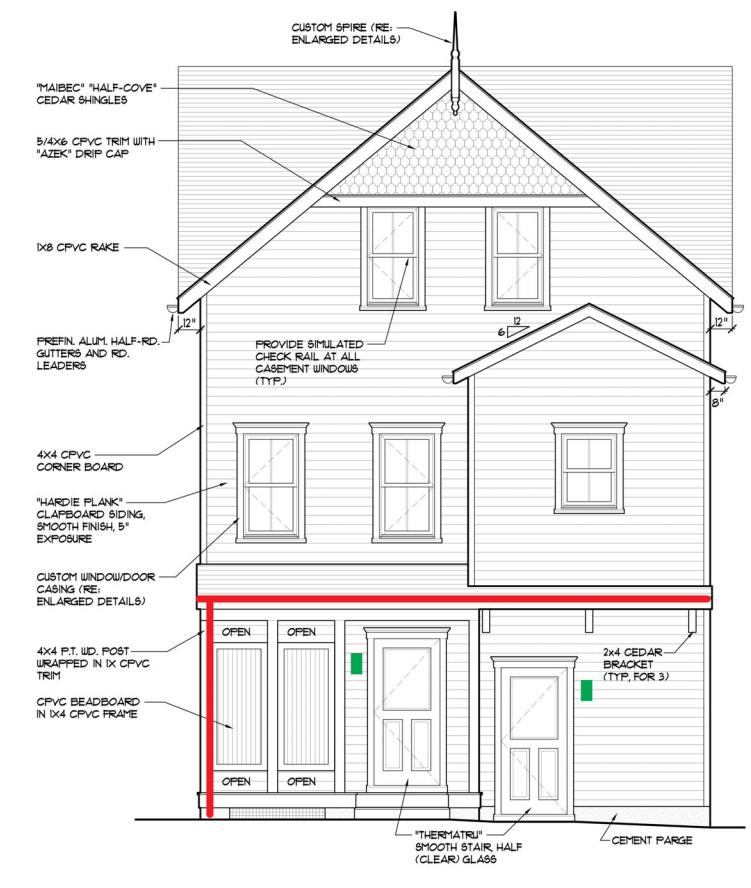

**REAR (NORTH) ELEVATION**  
 1/4" = 1'-0"

**PROPOSED GUTTERS AND LEADERS**  
**EXTERIOR LIGHT FIXTURES**