
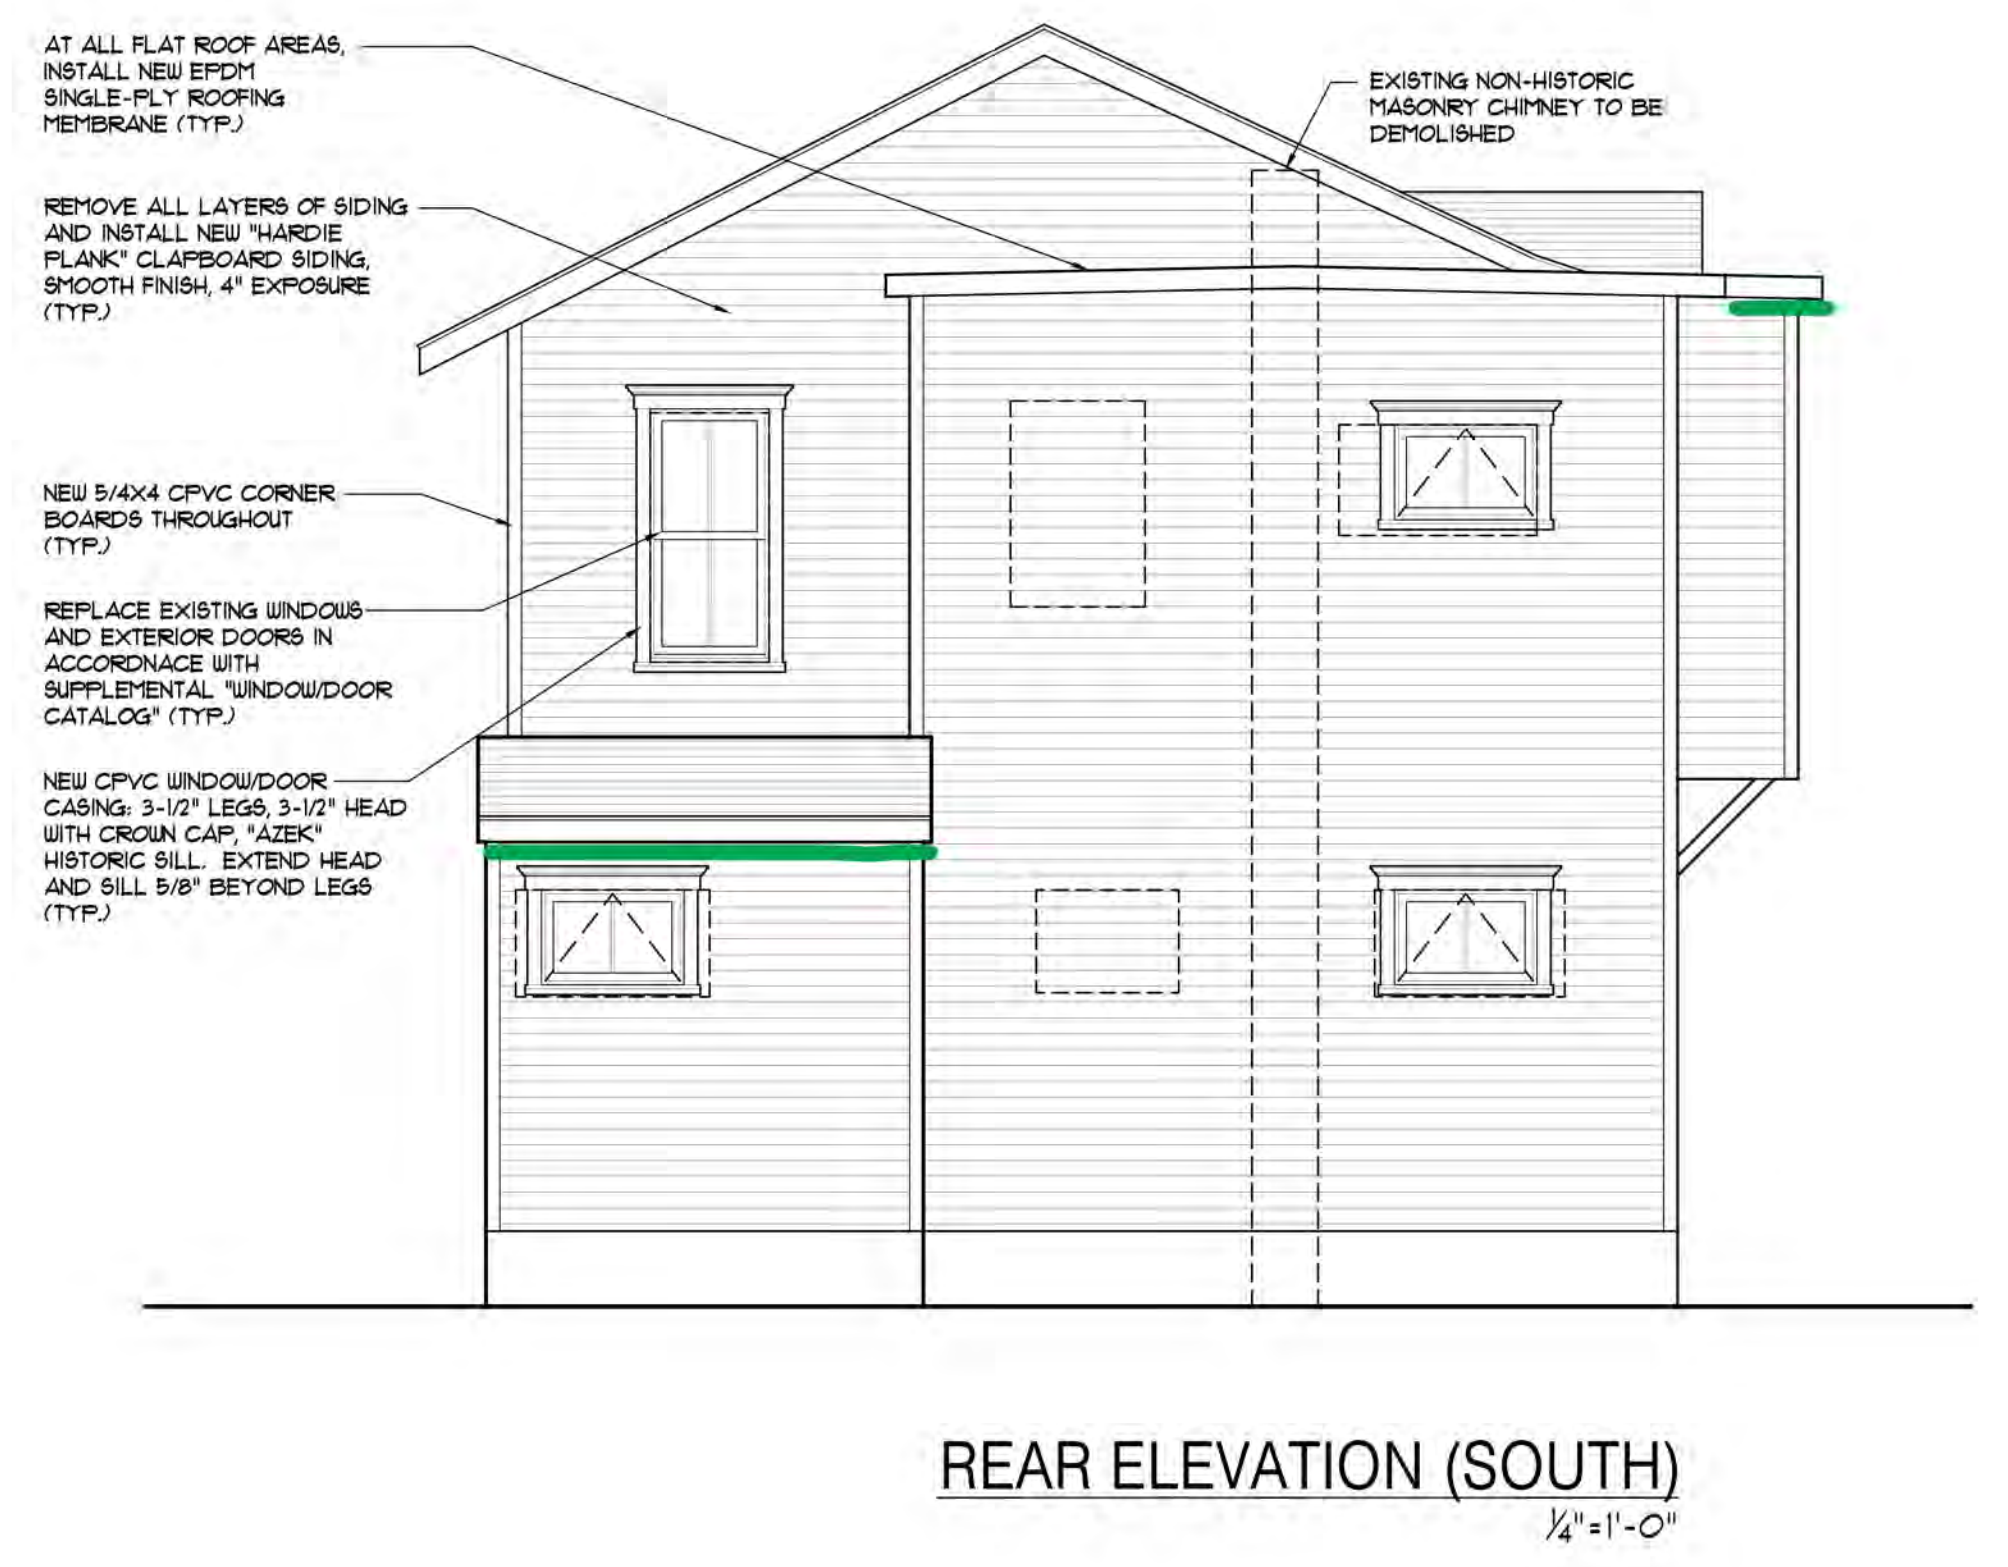
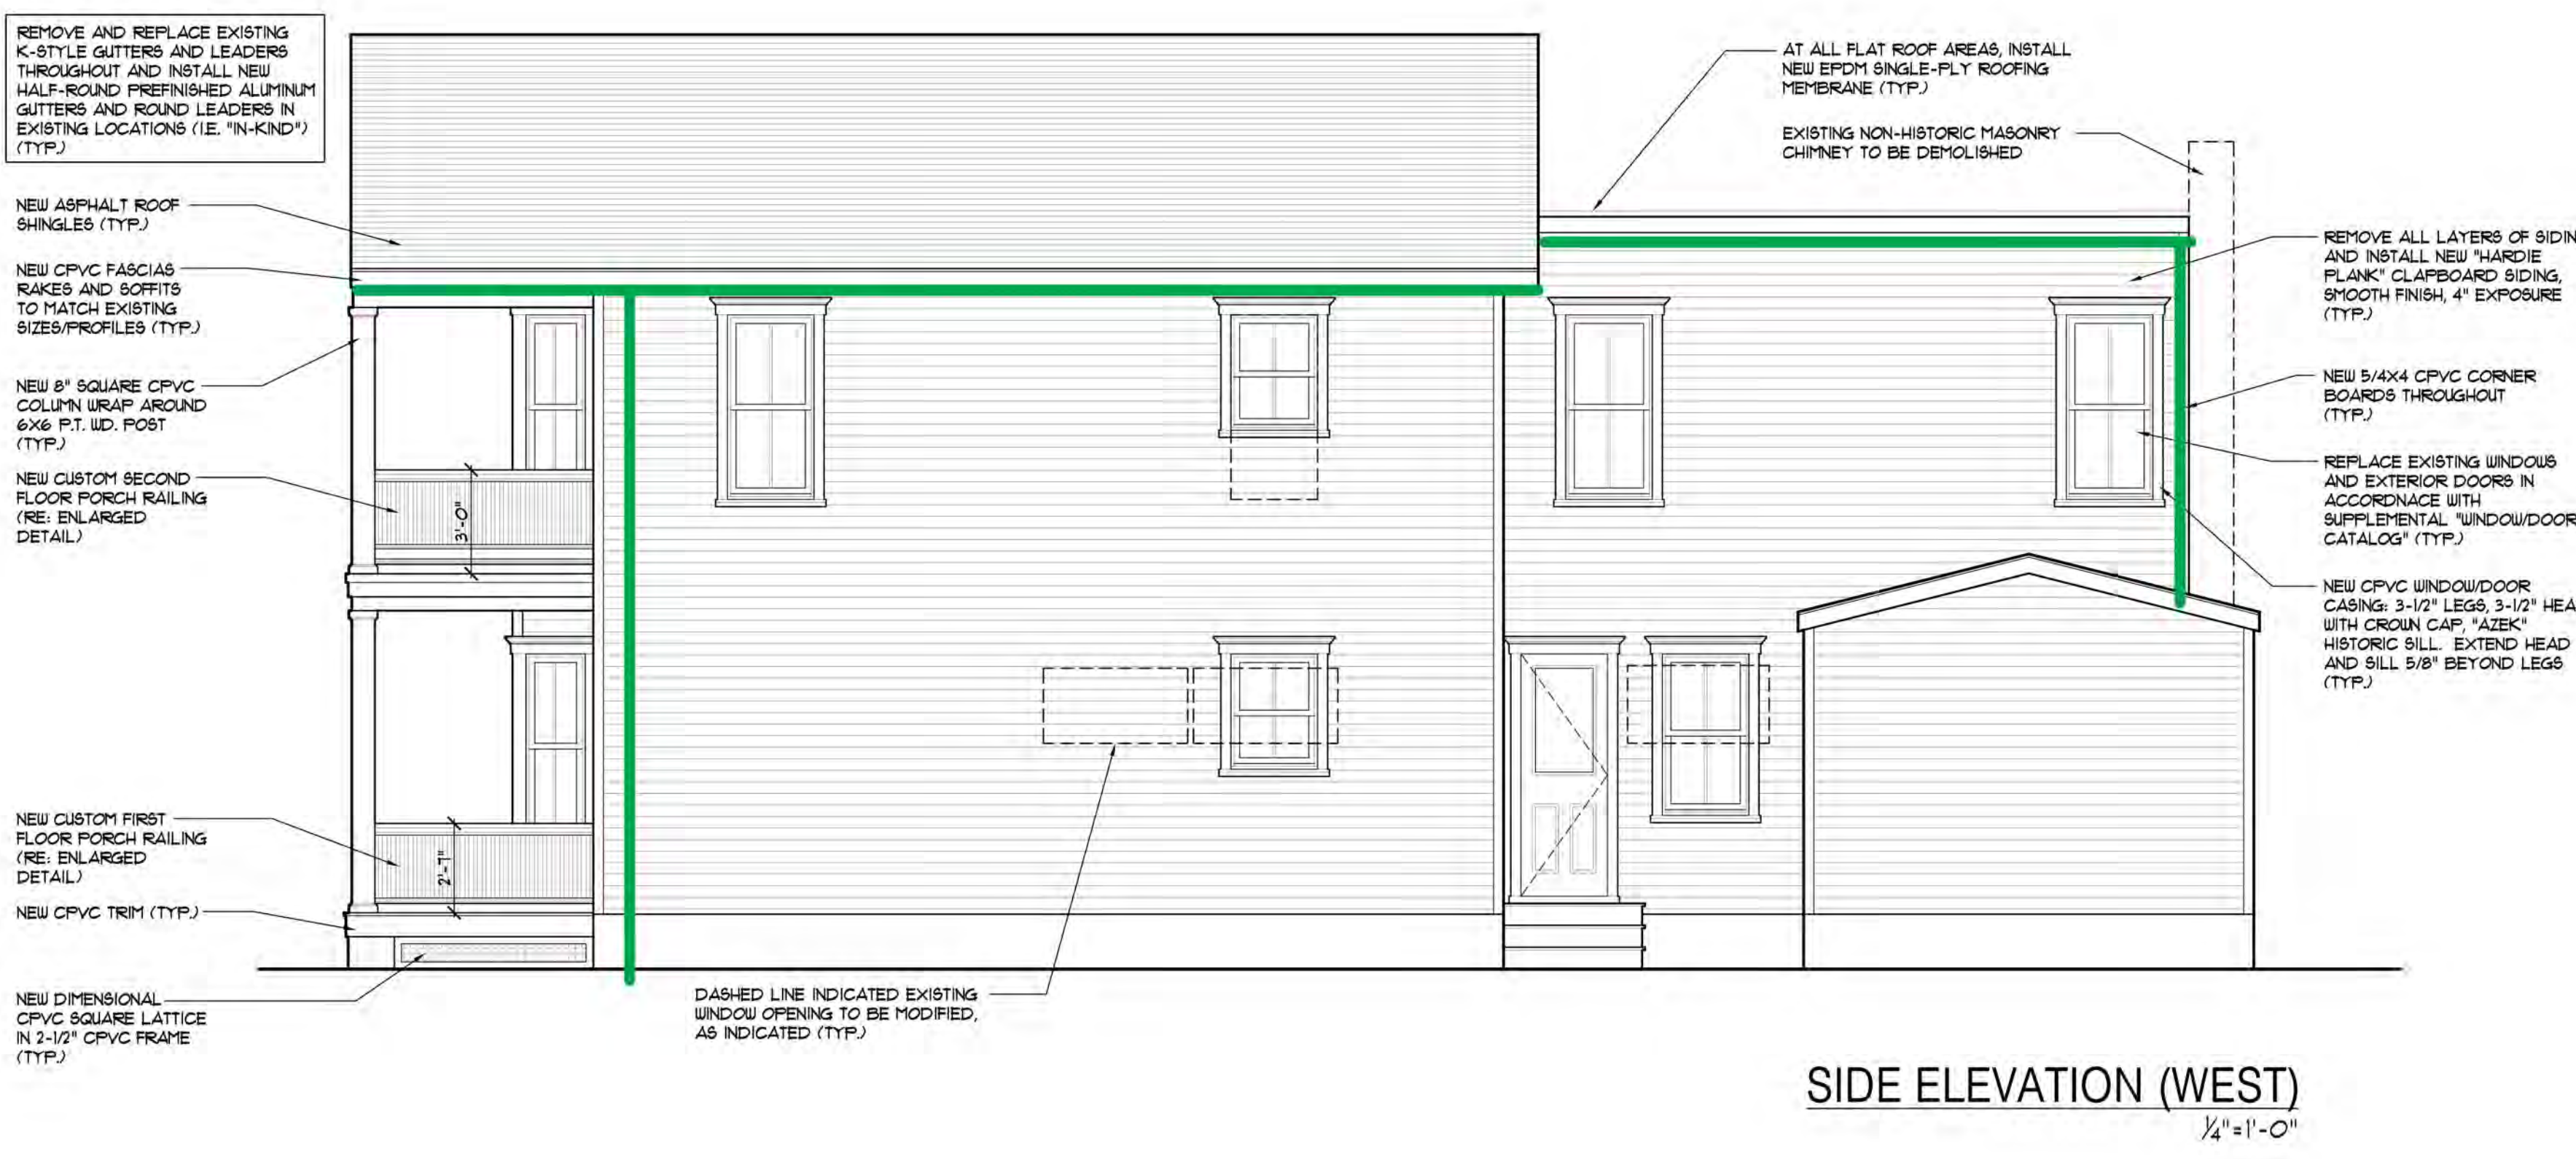


Proposed Light Fixture

Existing K-Style Gutters and Leaders to be replaced In-Kind as Half-Round Gutters and Round Leaders

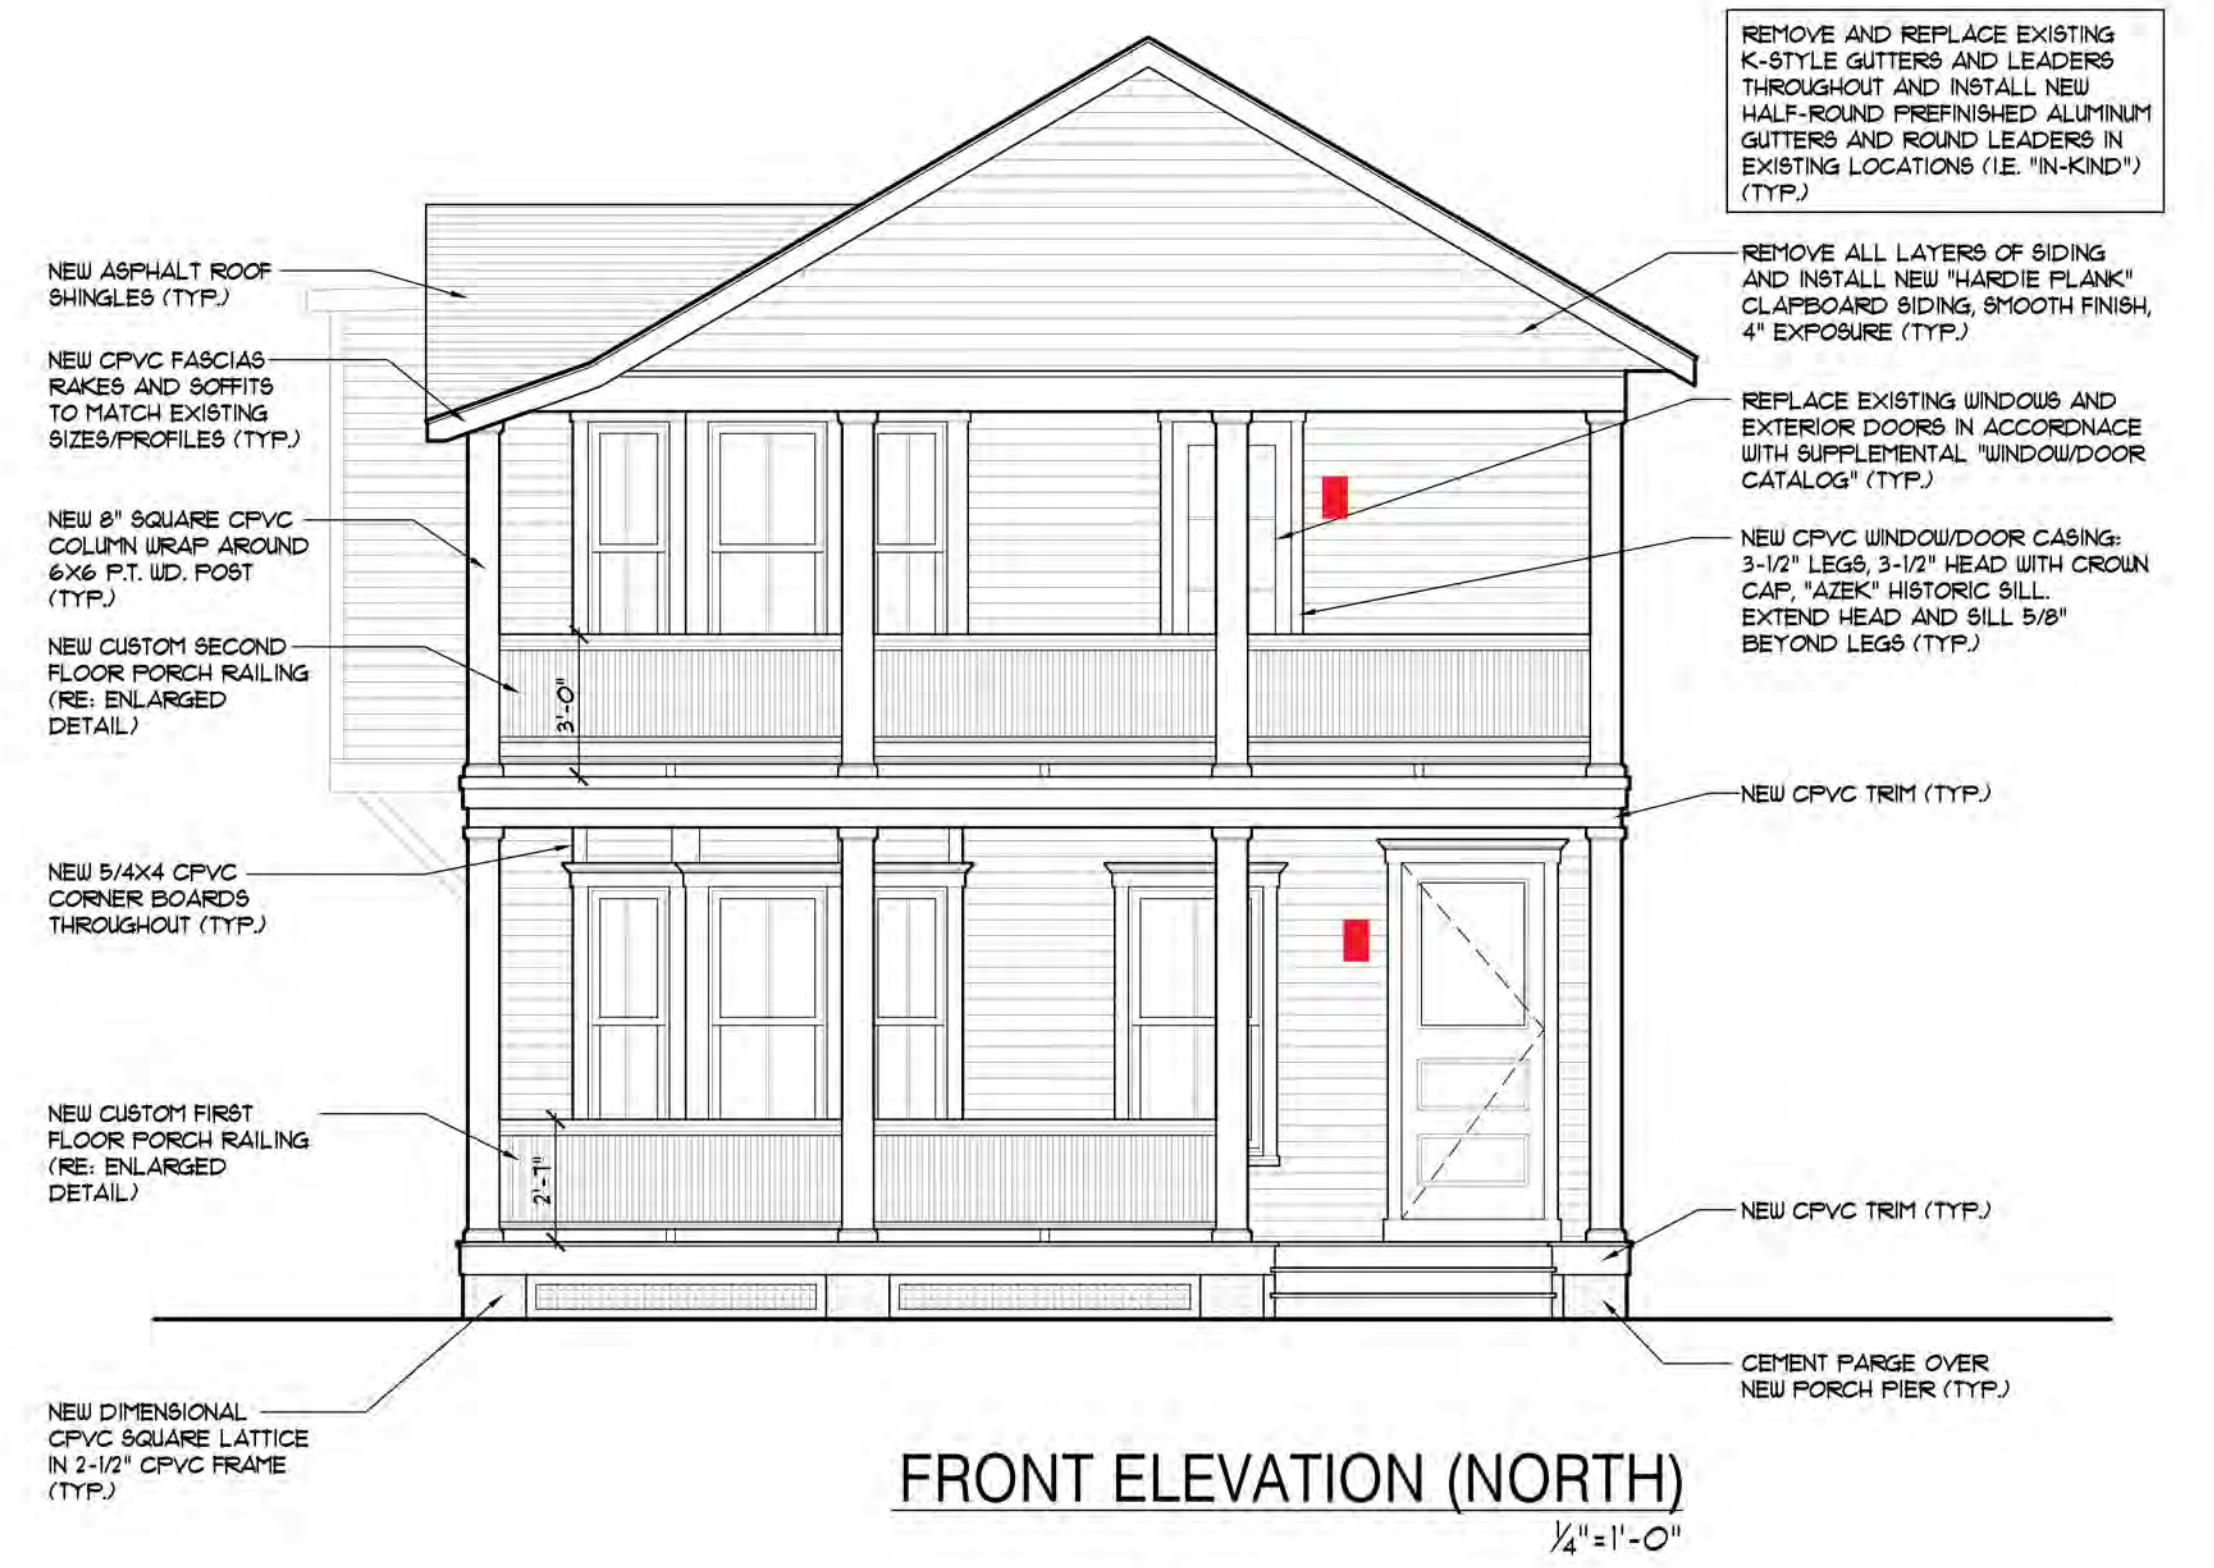

PROPOSED ALTERATIONS:
GOON RESIDENCE
22 Atlantic Avenue
Ocean Grove, NJ 07756

Block: 108
Lot: 11
SEAL
Stephen J. Canale, AIA
NJ LIC # A008989

SHORE POINT ARCHITECTURE, PA
108 South Main Street, Ocean Grove, New Jersey 07756
P: 732.774.6900 F: 732.774.7250 www.shorepointarch.com

Lighting and Gutter Diagram
SCALE: AS SHOWN
DRAWN: ABF

DATE	REVISION/SUBMISSION
3/29/24	INITIAL RELEASE/ZONING/PHC
4/16/24	RELEASE #2-ZONING/PHC

JOB NUMBER
2024-01

Goon