



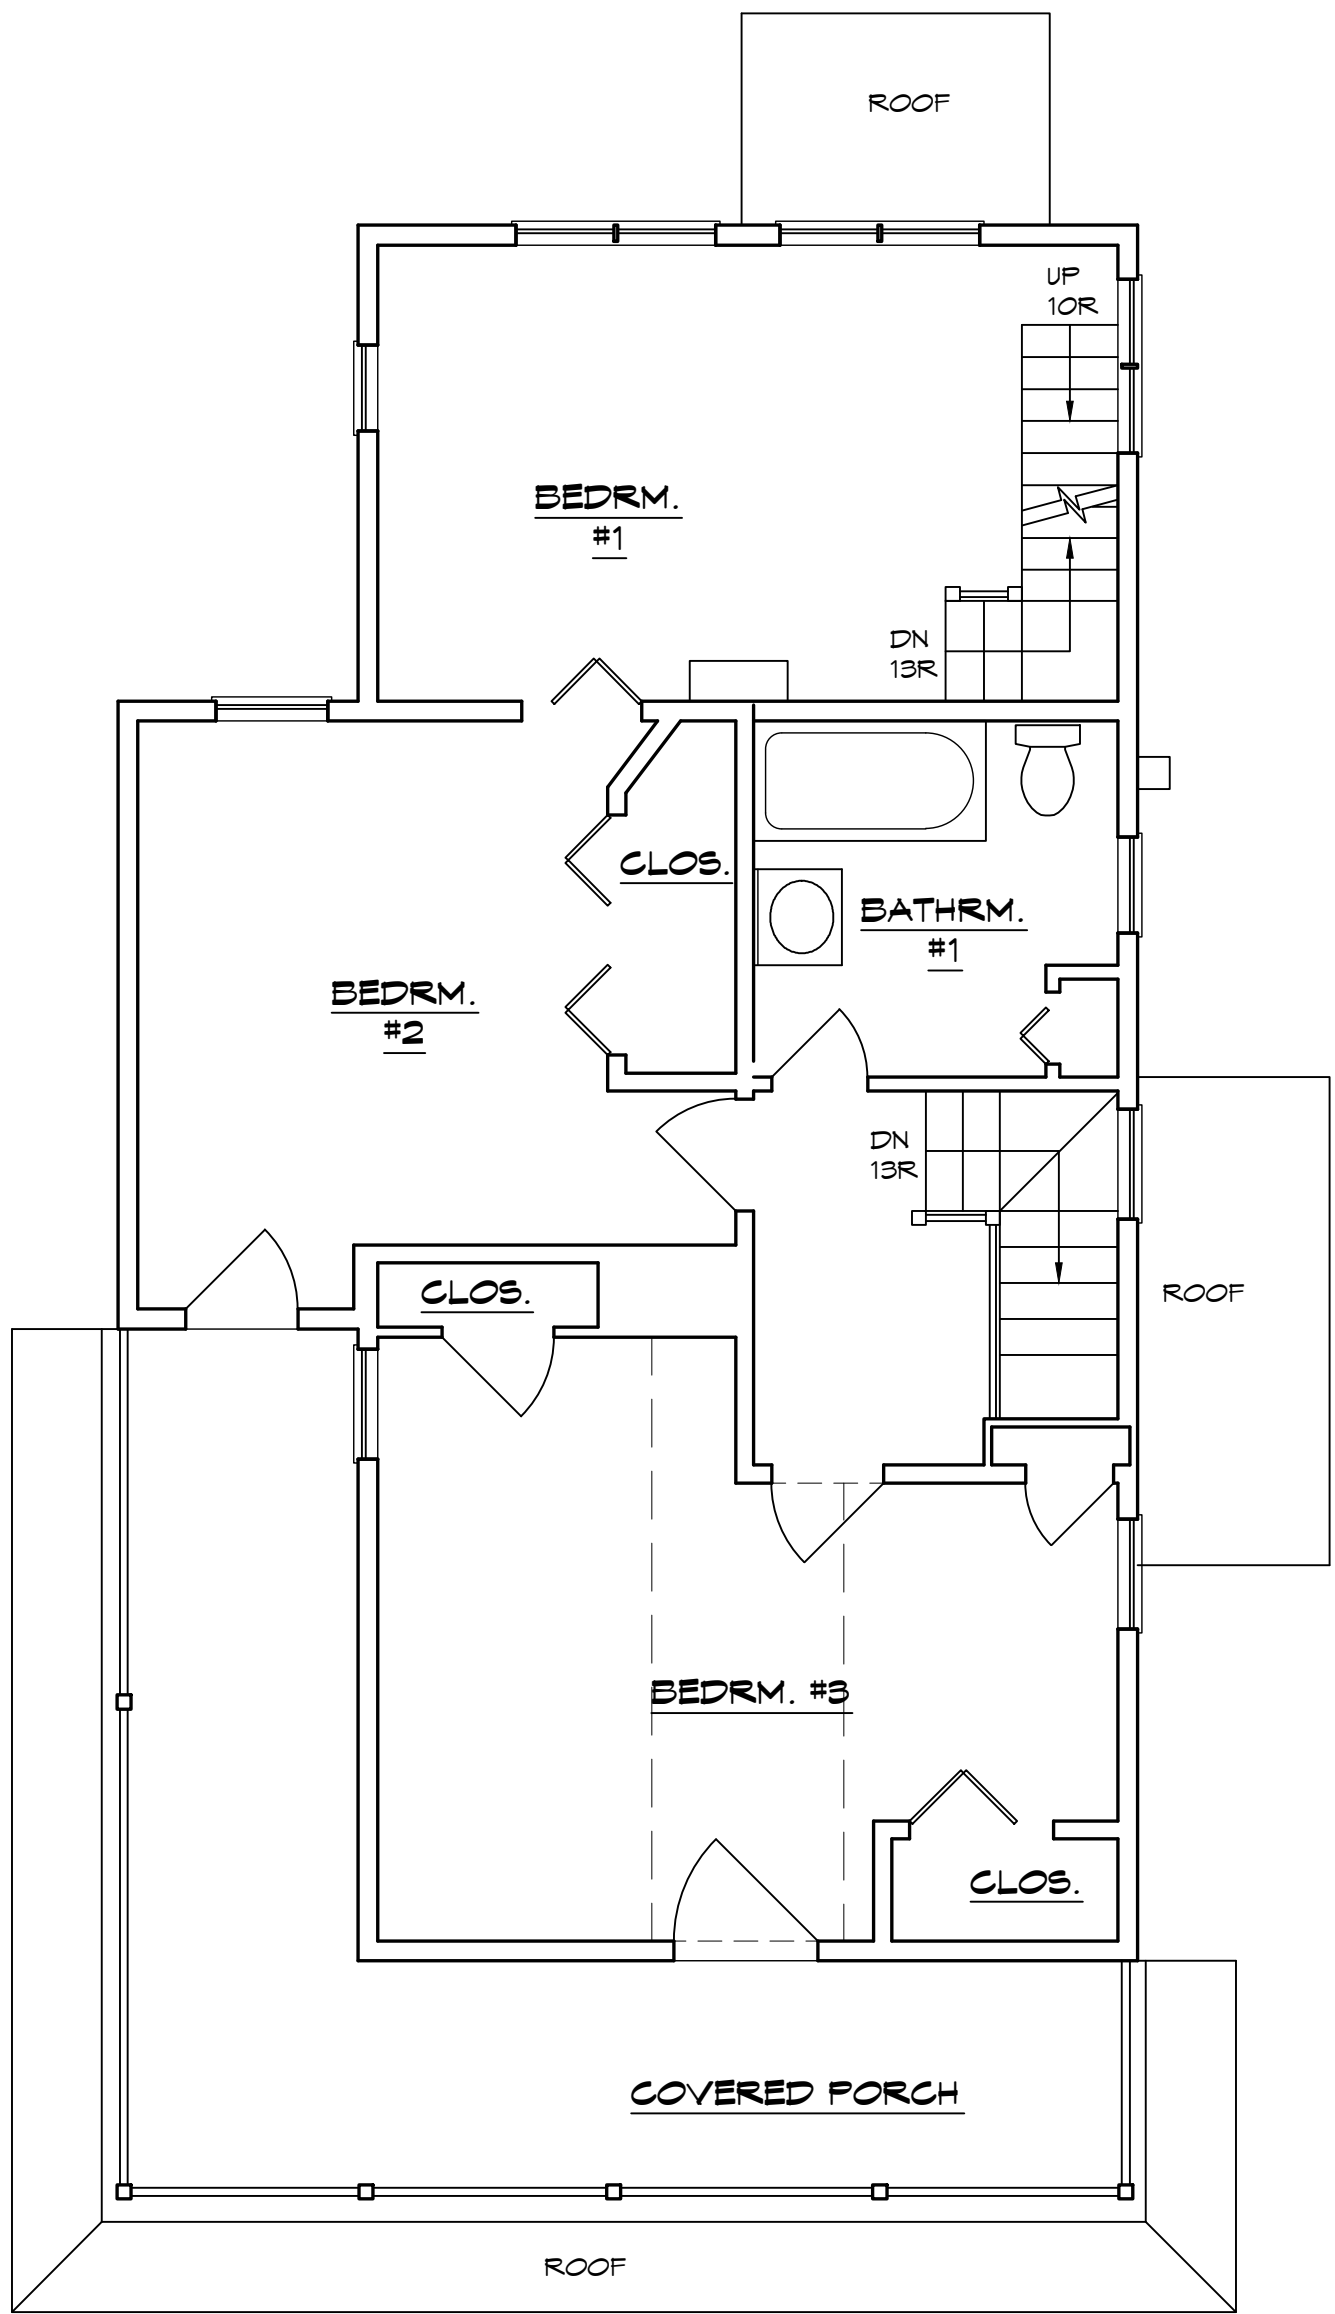

SECOND FLOOR PLAN - EXISTING
1/4" = 1'-0"

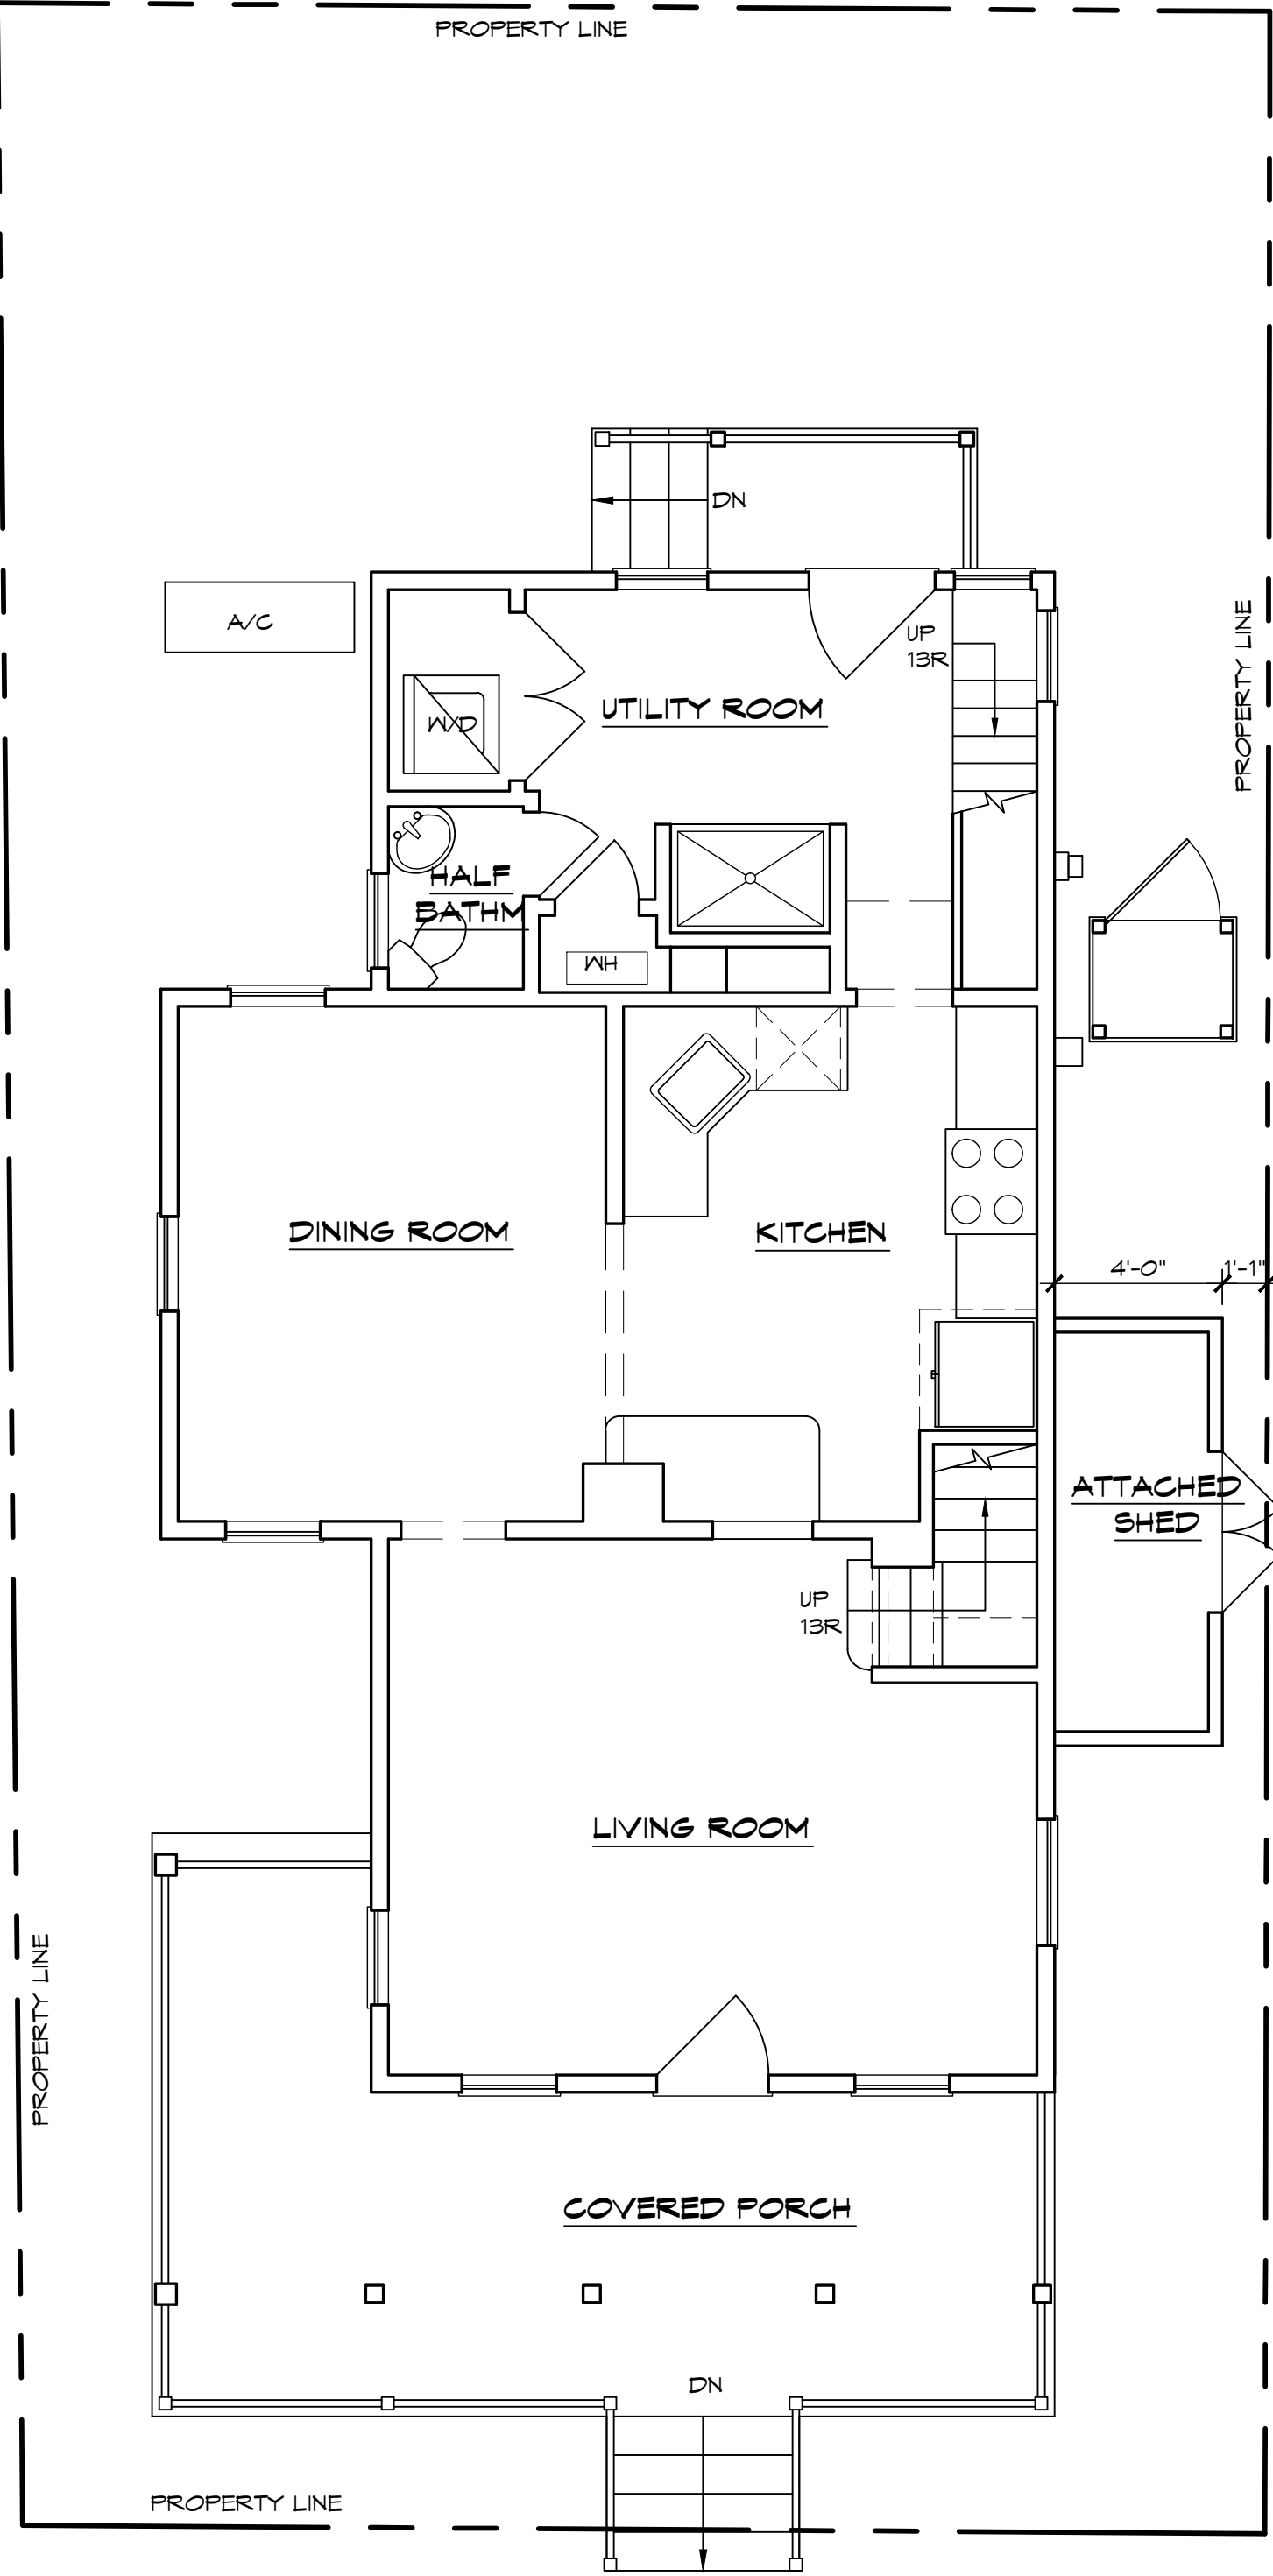

FIRST FLOOR PLAN - EXISTING
1/4" = 1'-0"

ADDITIONS AND ALTERATIONS TO THE RESIDENCE OF:
MR. & MRS. W. EGNER
50 CLARK AVENUE
OCEAN GROVE, NEW JERSEY
LOT: 14
BLOCK: 266
FIRST AND SECOND FLOOR PLANS - EXISTING

COMM. No. • 24.055
DWN BY • DM | CHK BY • DJP
REVISED •

DATE • 5 / 19 / 25
PHASE • HPC - Demo

A-3