



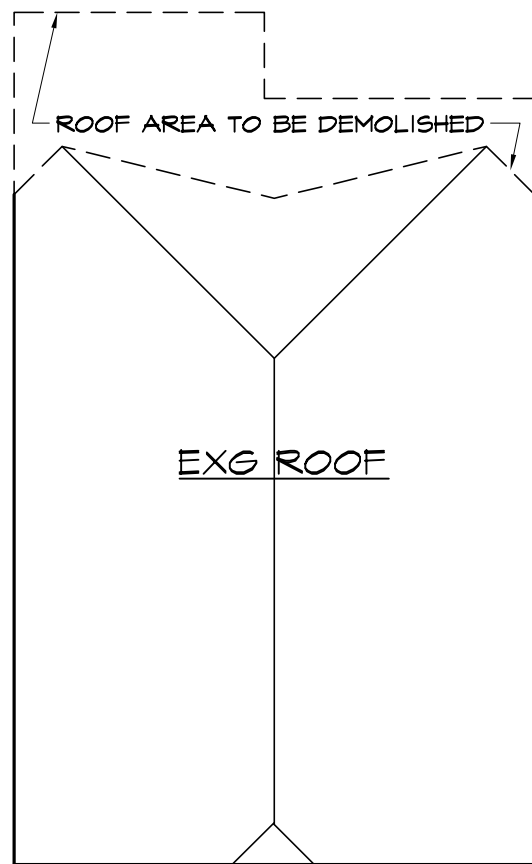

PROPOSED ROOF AREA TO BE
DEMOLISHED = 103.8 SF

PROP'D ROOF DEMOLITION AREA

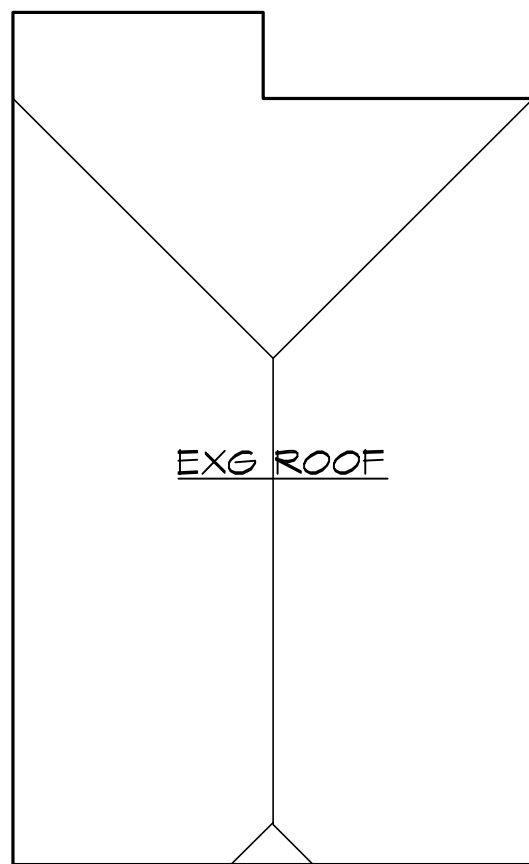


EXISTING ROOF AREA = 728.9 SF

EXG ROOF AREA


EXISTING AREA OF WALLS & ROOF
= 1,150.4 + 728.9 = 1,879.3 SF

PROPOSED DEMOLITION AREA OF
WALLS & ROOF = 602.8 + 103.8 =
706.6 SF = 37.6% OF EXG AREA

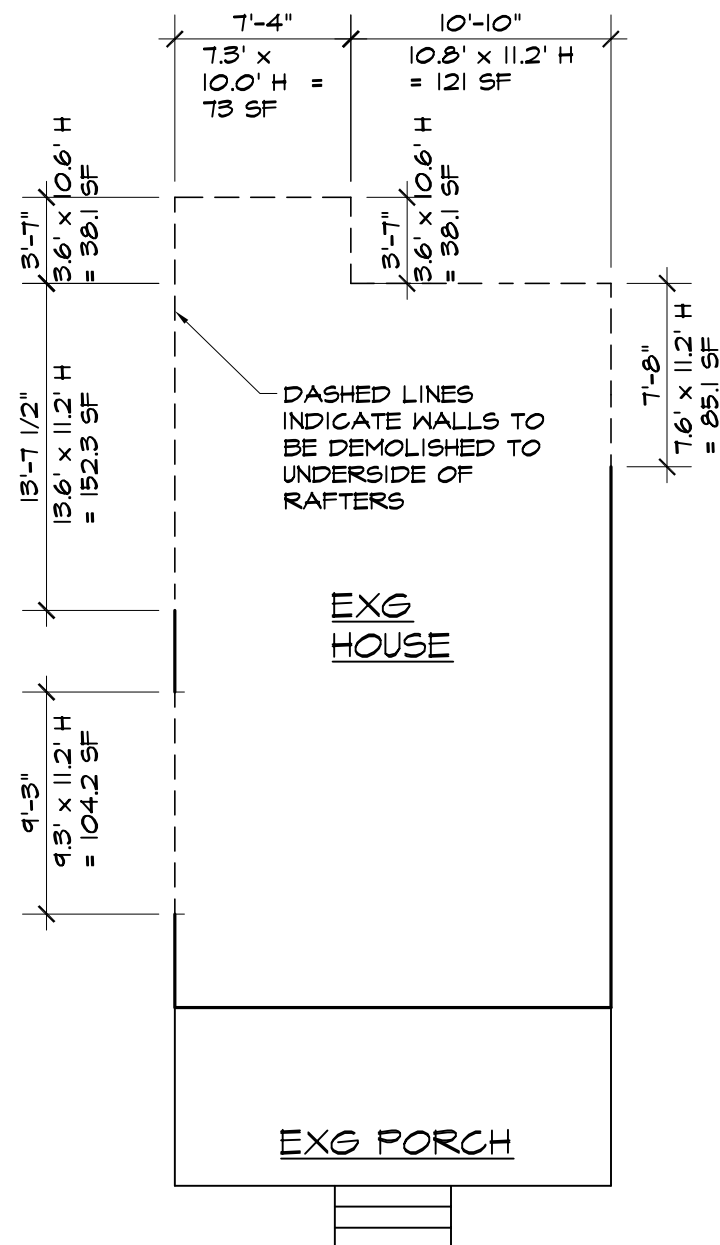


PROPOSED WALL AREA TO
BE DEMOLISHED = 602.8 SF

PROP'D WALL DEMOLITION AREA

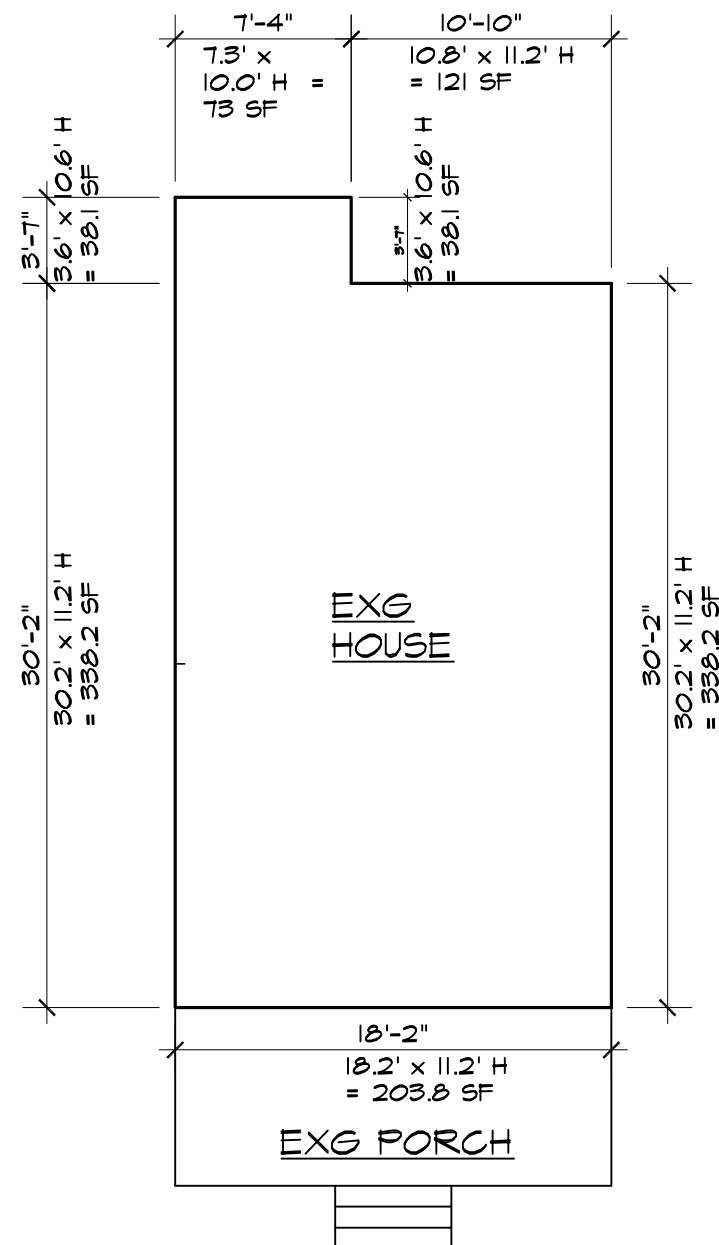

EXISTING WALL AREA = 1,150.4 SF

EXG WALL AREA

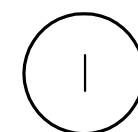

DEMOLITION AREA DIAGRAMS

SCALE: 1/8" = 1'-0"

Date: APRIL 1, 2025

Project No.: 22504

Drawing Title: Prop'd Demolition Area Calc'ns

Sheet No.: D-SK1

TAMPELLINI RESIDENCE

124 Abbott Avenue
Ocean Grove, Township of Neptune, NJ
Block 240 Lot 2

Carolyn H. Young

122 Washington Street
Morristown, NJ
07960
tel: (973) 359-8033
NJ License No. 10883

YOUNG
ARCHITECTURE