




1 NORTH ELEVATION
N.T.S.

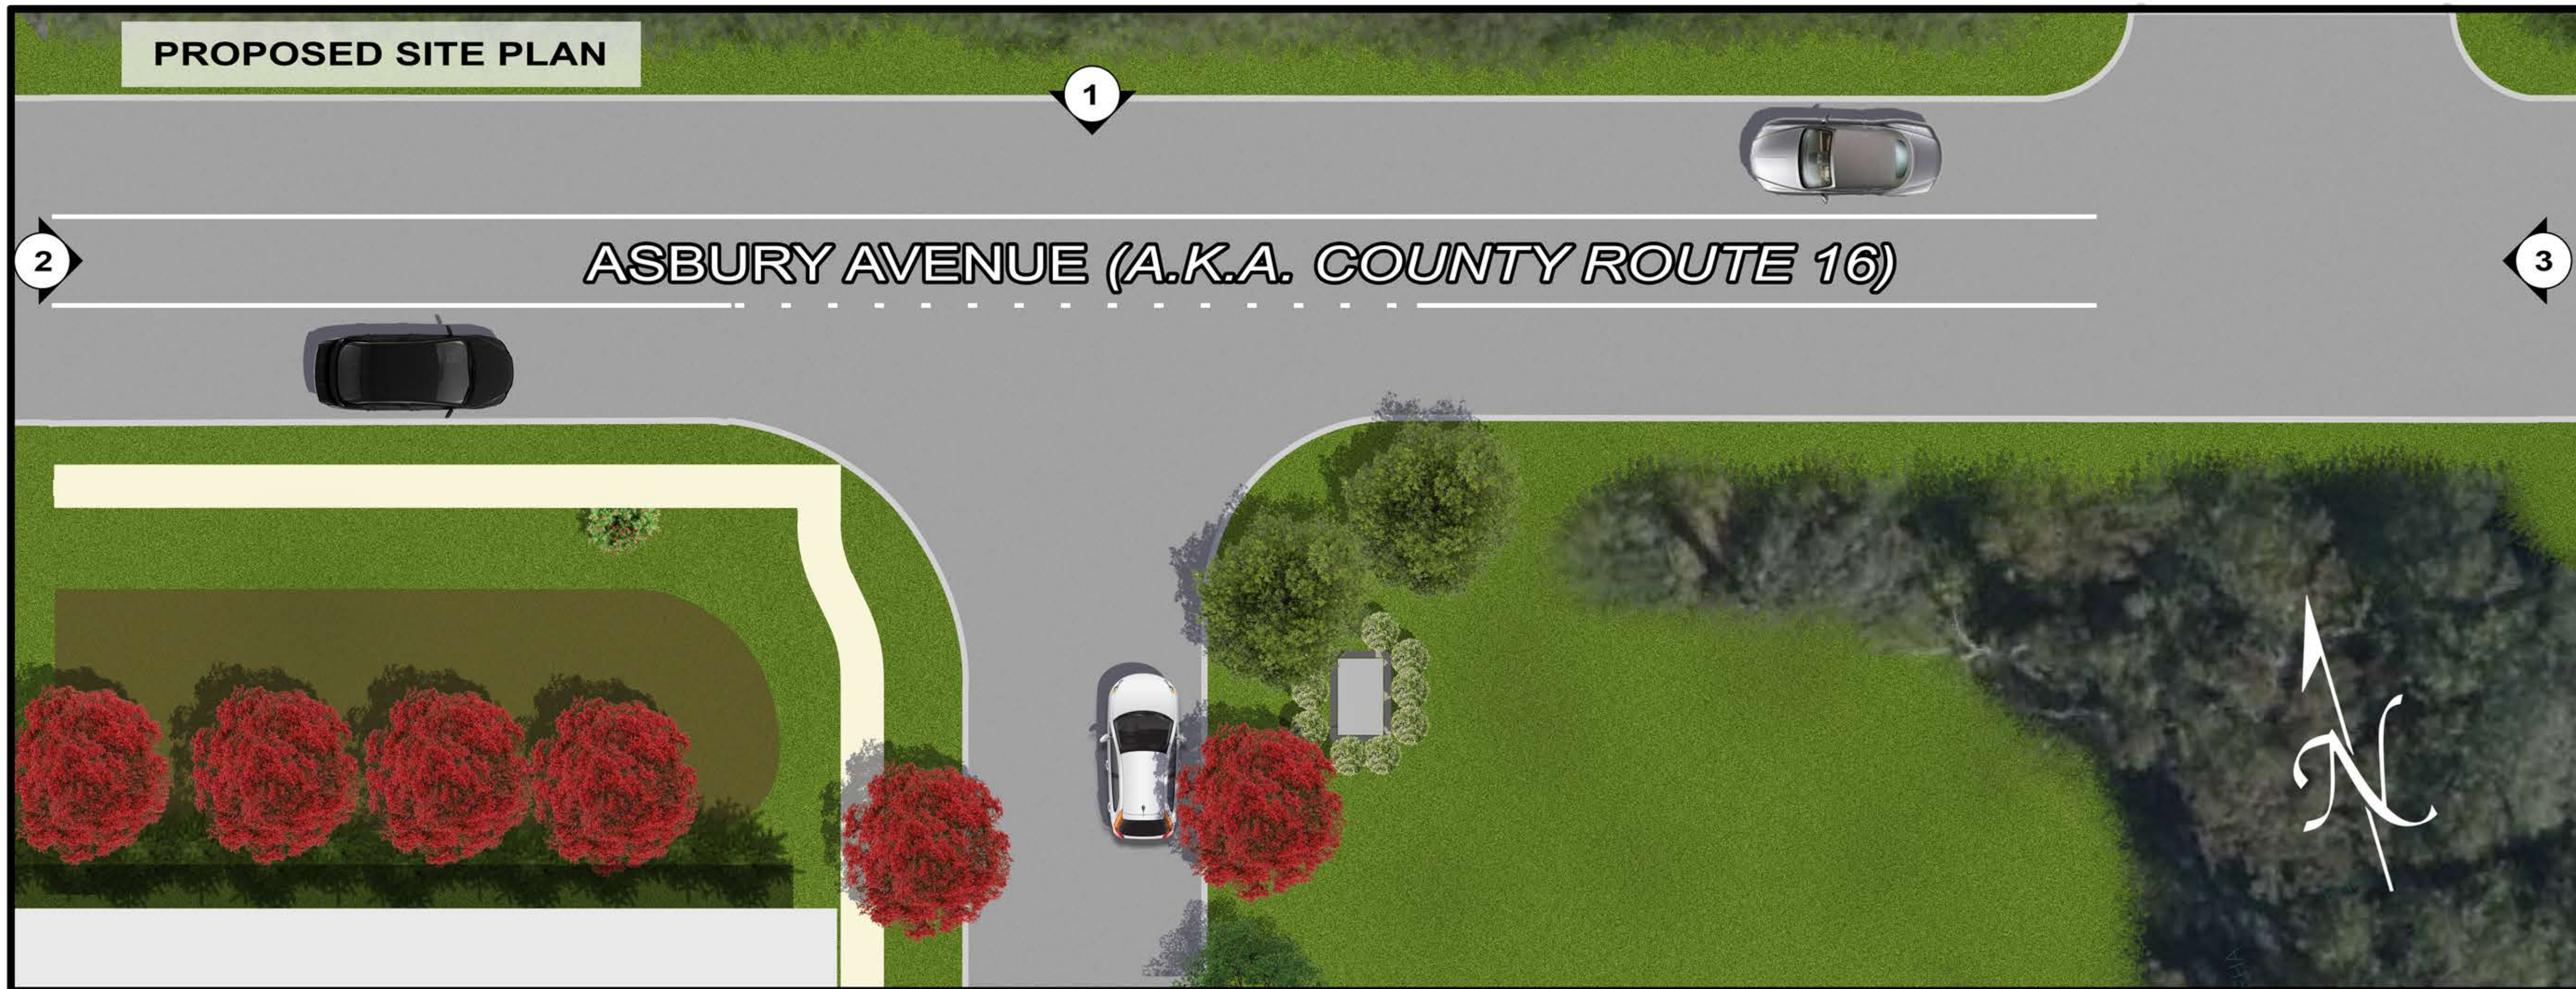

2 WEST ELEVATION
N.T.S.

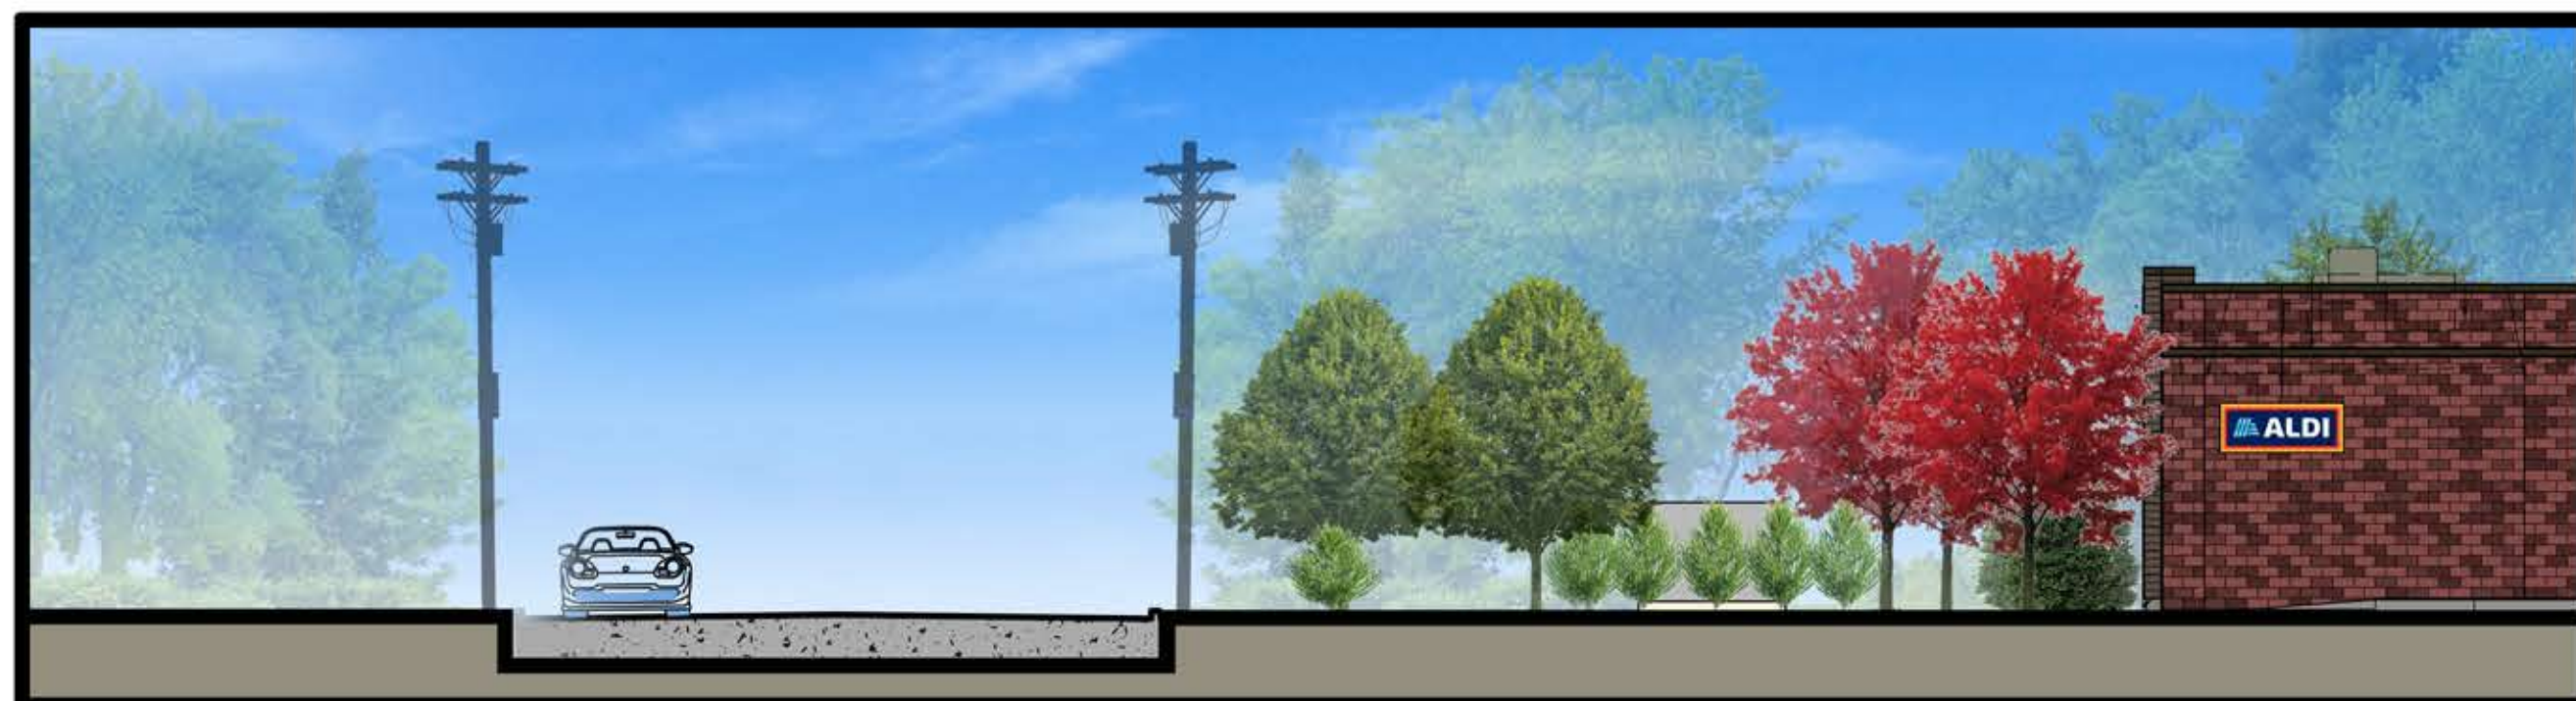

3 EAST ELEVATION
N.T.S.

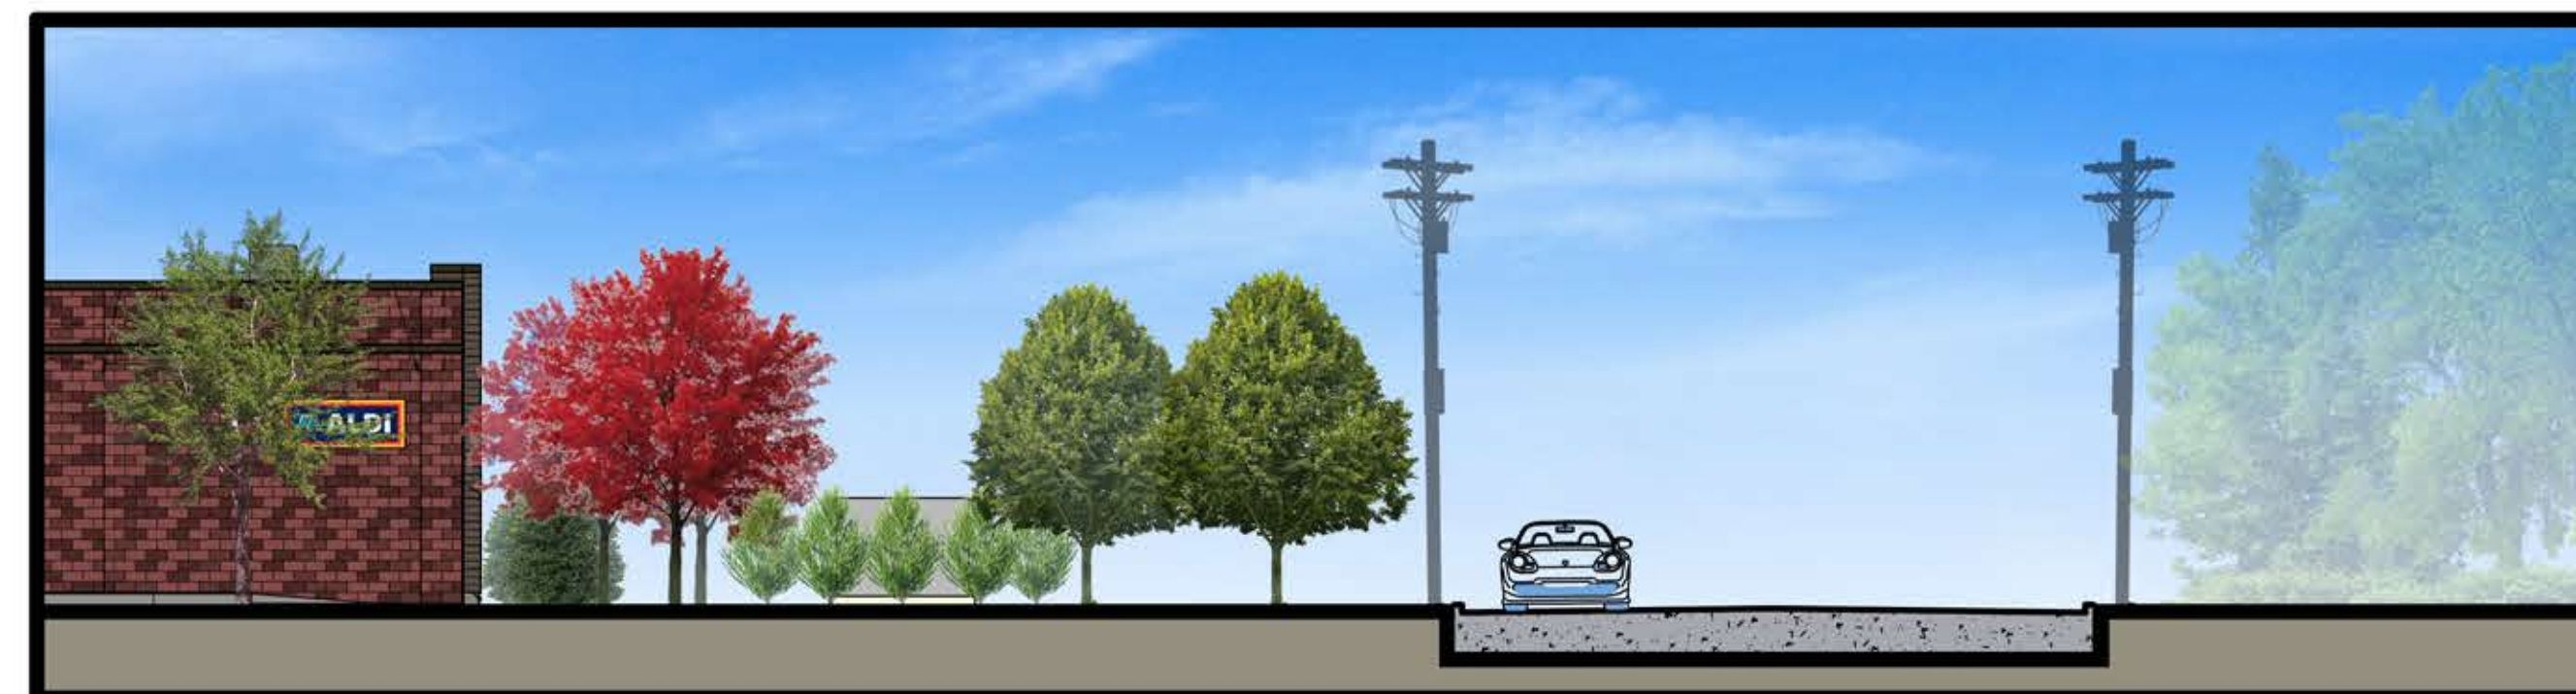

NJAW Hot Box Landscape Planting Exhibit

M&M Neptune, LLC.

