


PROPOSED FACILITY | NEPTUNE, NEW JERSEY

GMA JOB NUMBER: GAP0030 DATE: 05.02.2024

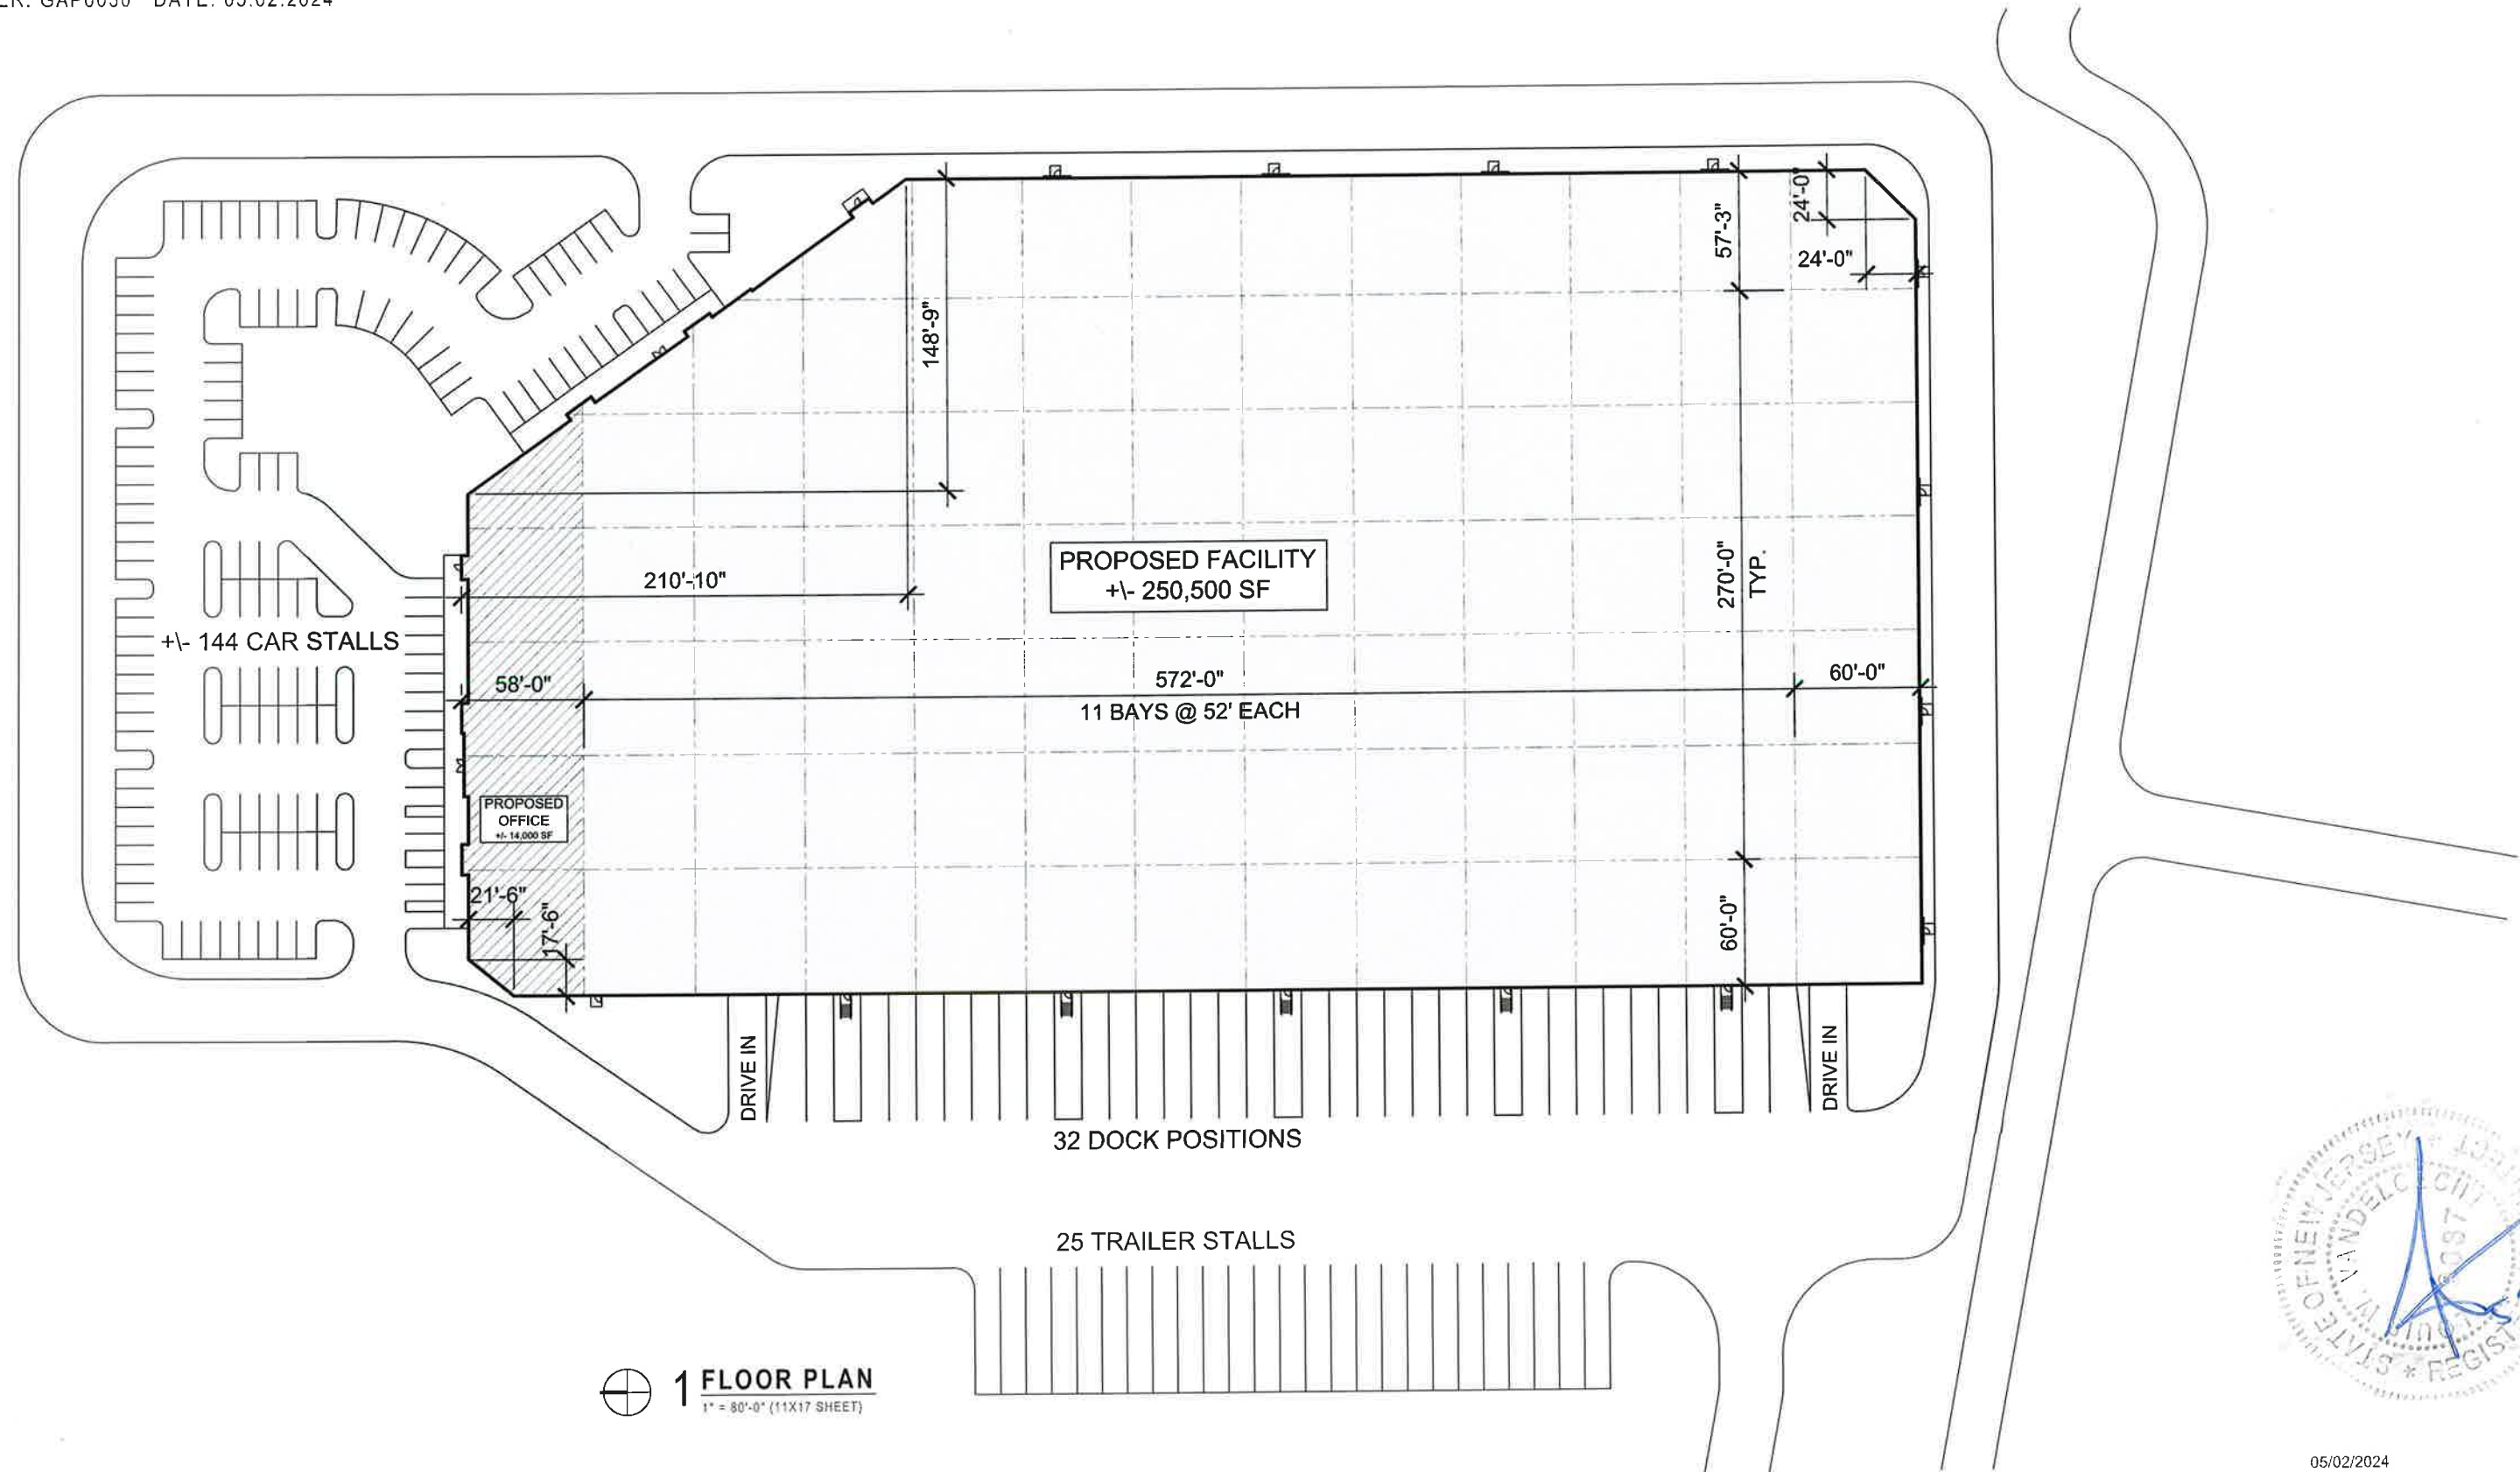

1 FLOOR PLAN
1" = 80'-0" (11X17 SHEET)


A2.1 | FLOOR PLAN




05/02/2024
ARCHITECT:
Louis W Vandeloecht
229 GREENBRIAR ESTATES
KIRKWOOD, MISSOURI 63122

PROPOSED FACILITY | NEPTUNE, NEW JERSEY


GMA JOB NUMBER: GAP0030 DATE: 05.02.2024

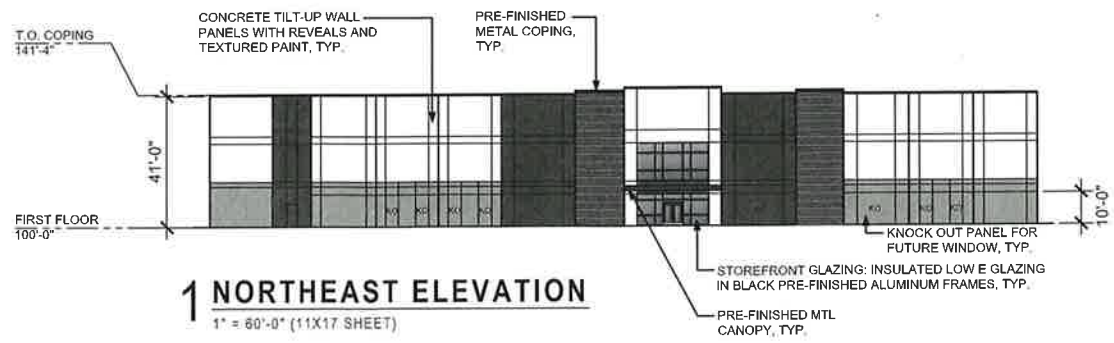


1 NORTHEAST ELEVATION
1" = 60'-0" (11X17 SHEET)

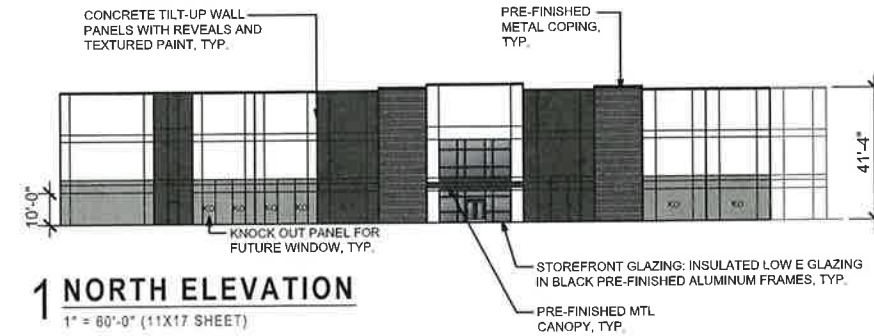


1 NORTH ELEVATION
1" = 60'-0" (11X17 SHEET)

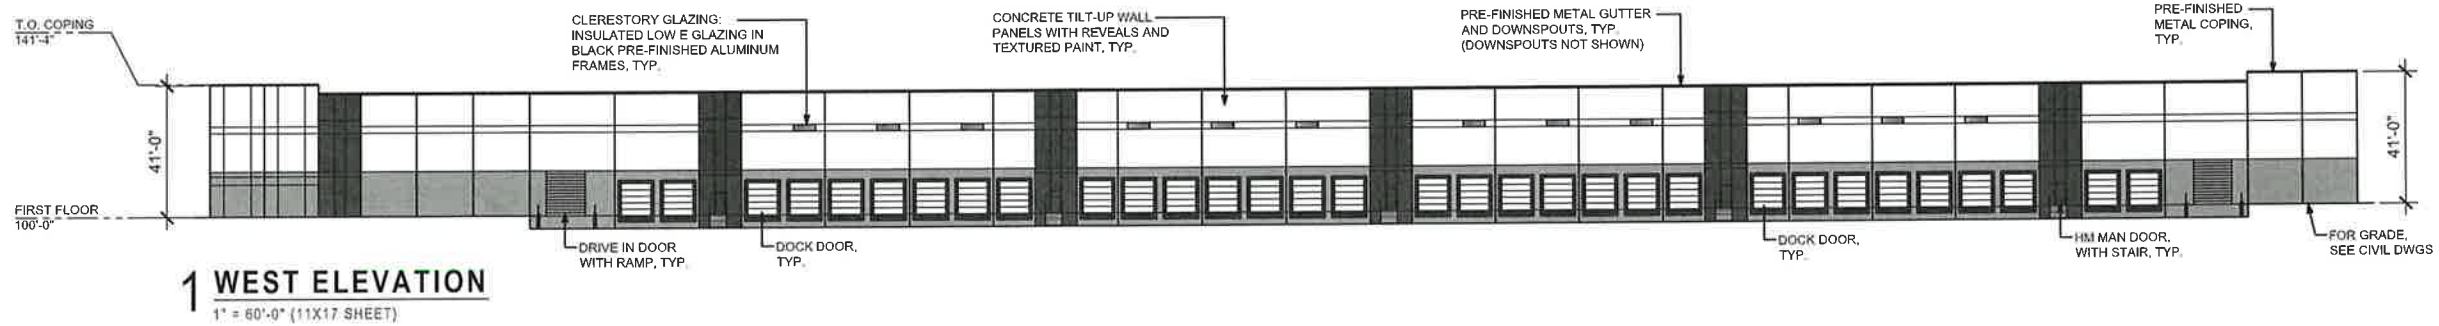

1 WEST ELEVATION
1" = 60'-0" (11X17 SHEET)

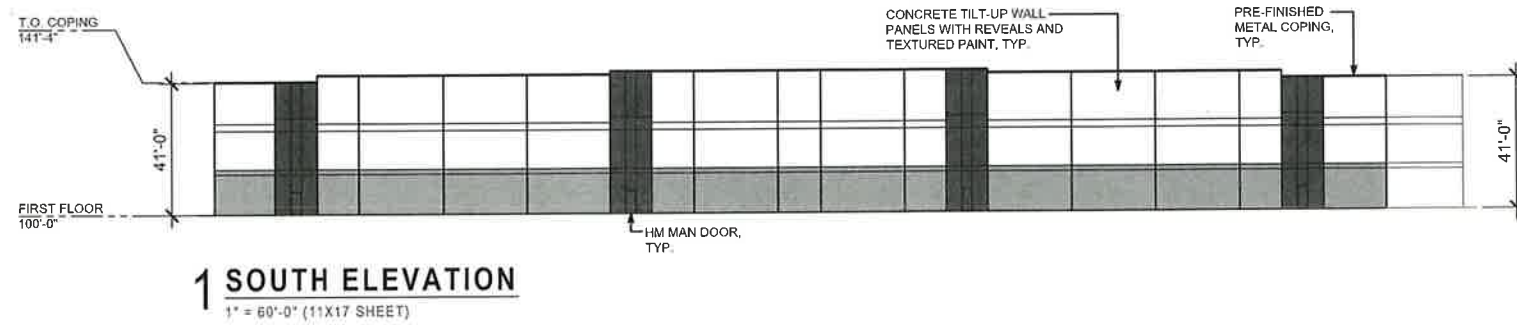

1 SOUTH ELEVATION
1" = 60'-0" (11X17 SHEET)

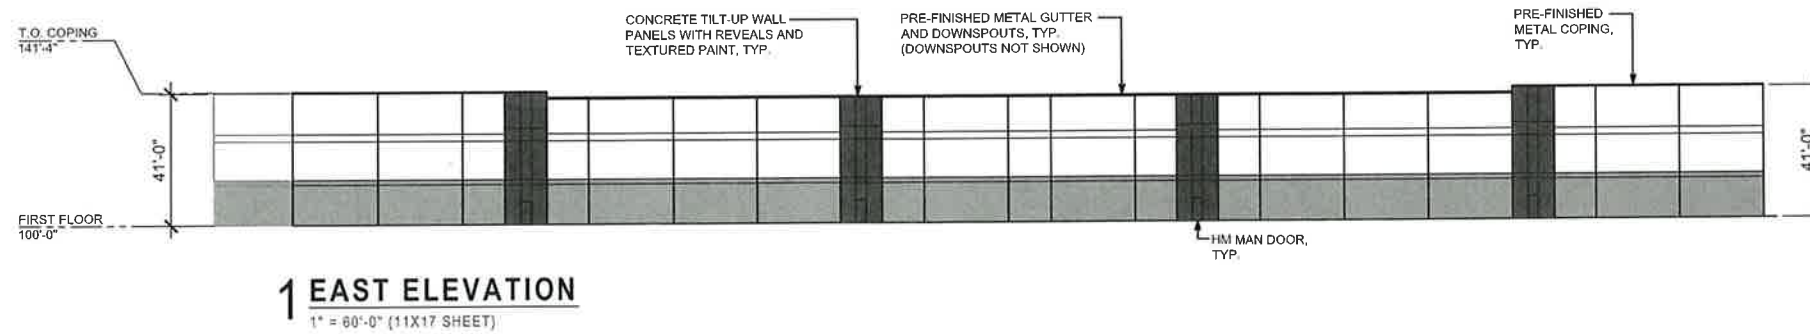

1 EAST ELEVATION
1" = 60'-0" (11X17 SHEET)



PROPOSED FACILITY | NEPTUNE, NEW JERSEY

GMA JOB NUMBER: GAP0030 DATE: 05.02.2024



DESIGN-BUILDER:
ARCO
MURRAY
| DESIGN BUILD

A4.1

RENDERING - VIEW FROM NORTH EAST

05/02/2024
ARCHITECT:
Louis W Vandeloecht
229 GREENBRIAR ESTATES
KIRKWOOD, MISSOURI 63122