




1 RENDERING VIEW FROM EAST
SCALE: N.T.S.

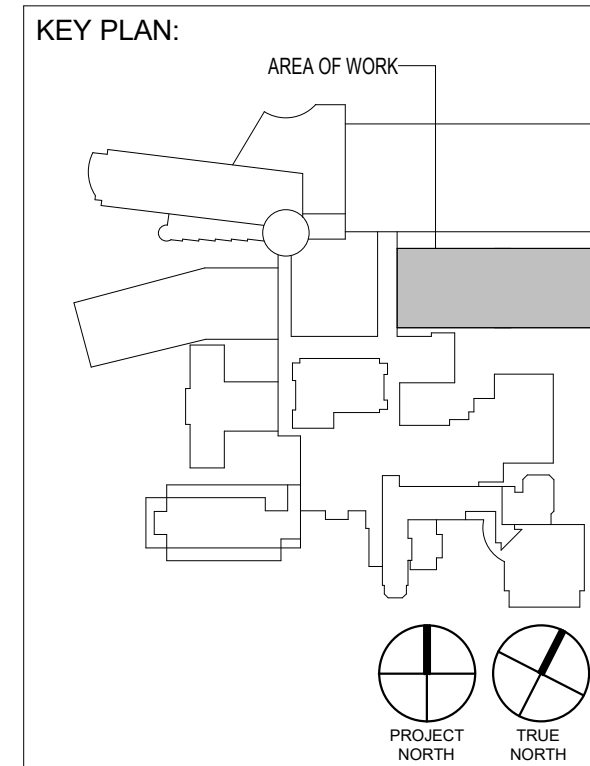

PHASE 2
EAST
PERIOPERATIVE
EXPANSION

PROJECT NO: 150-24-003_350

REV	DATE	DESCRIPTION
1	06/25/2025	PLANNING BOARD EXHIBIT

PHASE: SD DATE: 06/25/2025

DRAWING TITLE
ARCHITECTURAL RENDERINGS

CHECKED BY: EP DRAWN BY: KN

DRAWING No.

A-230

DWG. NO. OF



1 RENDERING VIEW FROM NORTHWEST
SCALE: N.T.S.



2 RENDERING VIEW FROM SOUTH
SCALE: N.T.S.




3 UNIVERSITY PLAZA DRIVE
SUITE 600
HACKENSACK, NJ 07601
T: 201.941.3040
F: 201.941.5426
WWW.RSCARCHITECTS.COM

Page/

Houston
1100 Louisiana Street, Suite One
Houston, TX 77002
713.871.8888

JOHN P. CAPAZZI AIA LICENSE NO. 21A010028

RSC ARCHITECTS RETAINS OWNERSHIP OF THIS DRAWING WHICH HAS BEEN PREPARED EXCLUSIVELY FOR THE CONSTRUCTION OF THE PARTICULAR PROJECT SHOWN AND ITS USE IS LIMITED TO THAT SPECIFIC PURPOSE. UNAUTHORIZED REPRODUCTION OR OTHER USE OF THIS DRAWING IS PROHIBITED.
© RSC ARCHITECTS

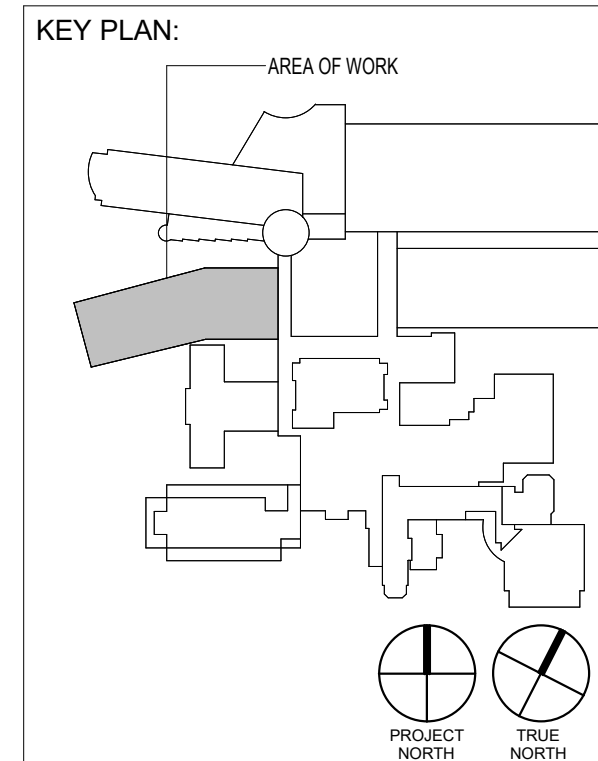

**PHASE 3
WEST CRITICAL
CARE TOWER**

PROJECT NO: 150-24-003_250

REV	DATE	DESCRIPTION
1	06/25/2025	PLANNING BOARD EXHIBIT

PHASE: SD DATE: 06/25/2025

DRAWING TITLE
ARCHITECTURAL RENDERINGS

CHECKED BY: EP DRAWN BY: KN

DRAWING No.

A-330

DWG. NO. OF