

RECEIVED
AUG 16 2021
PLANNING BOARD
MARTINE TOWNSHIP


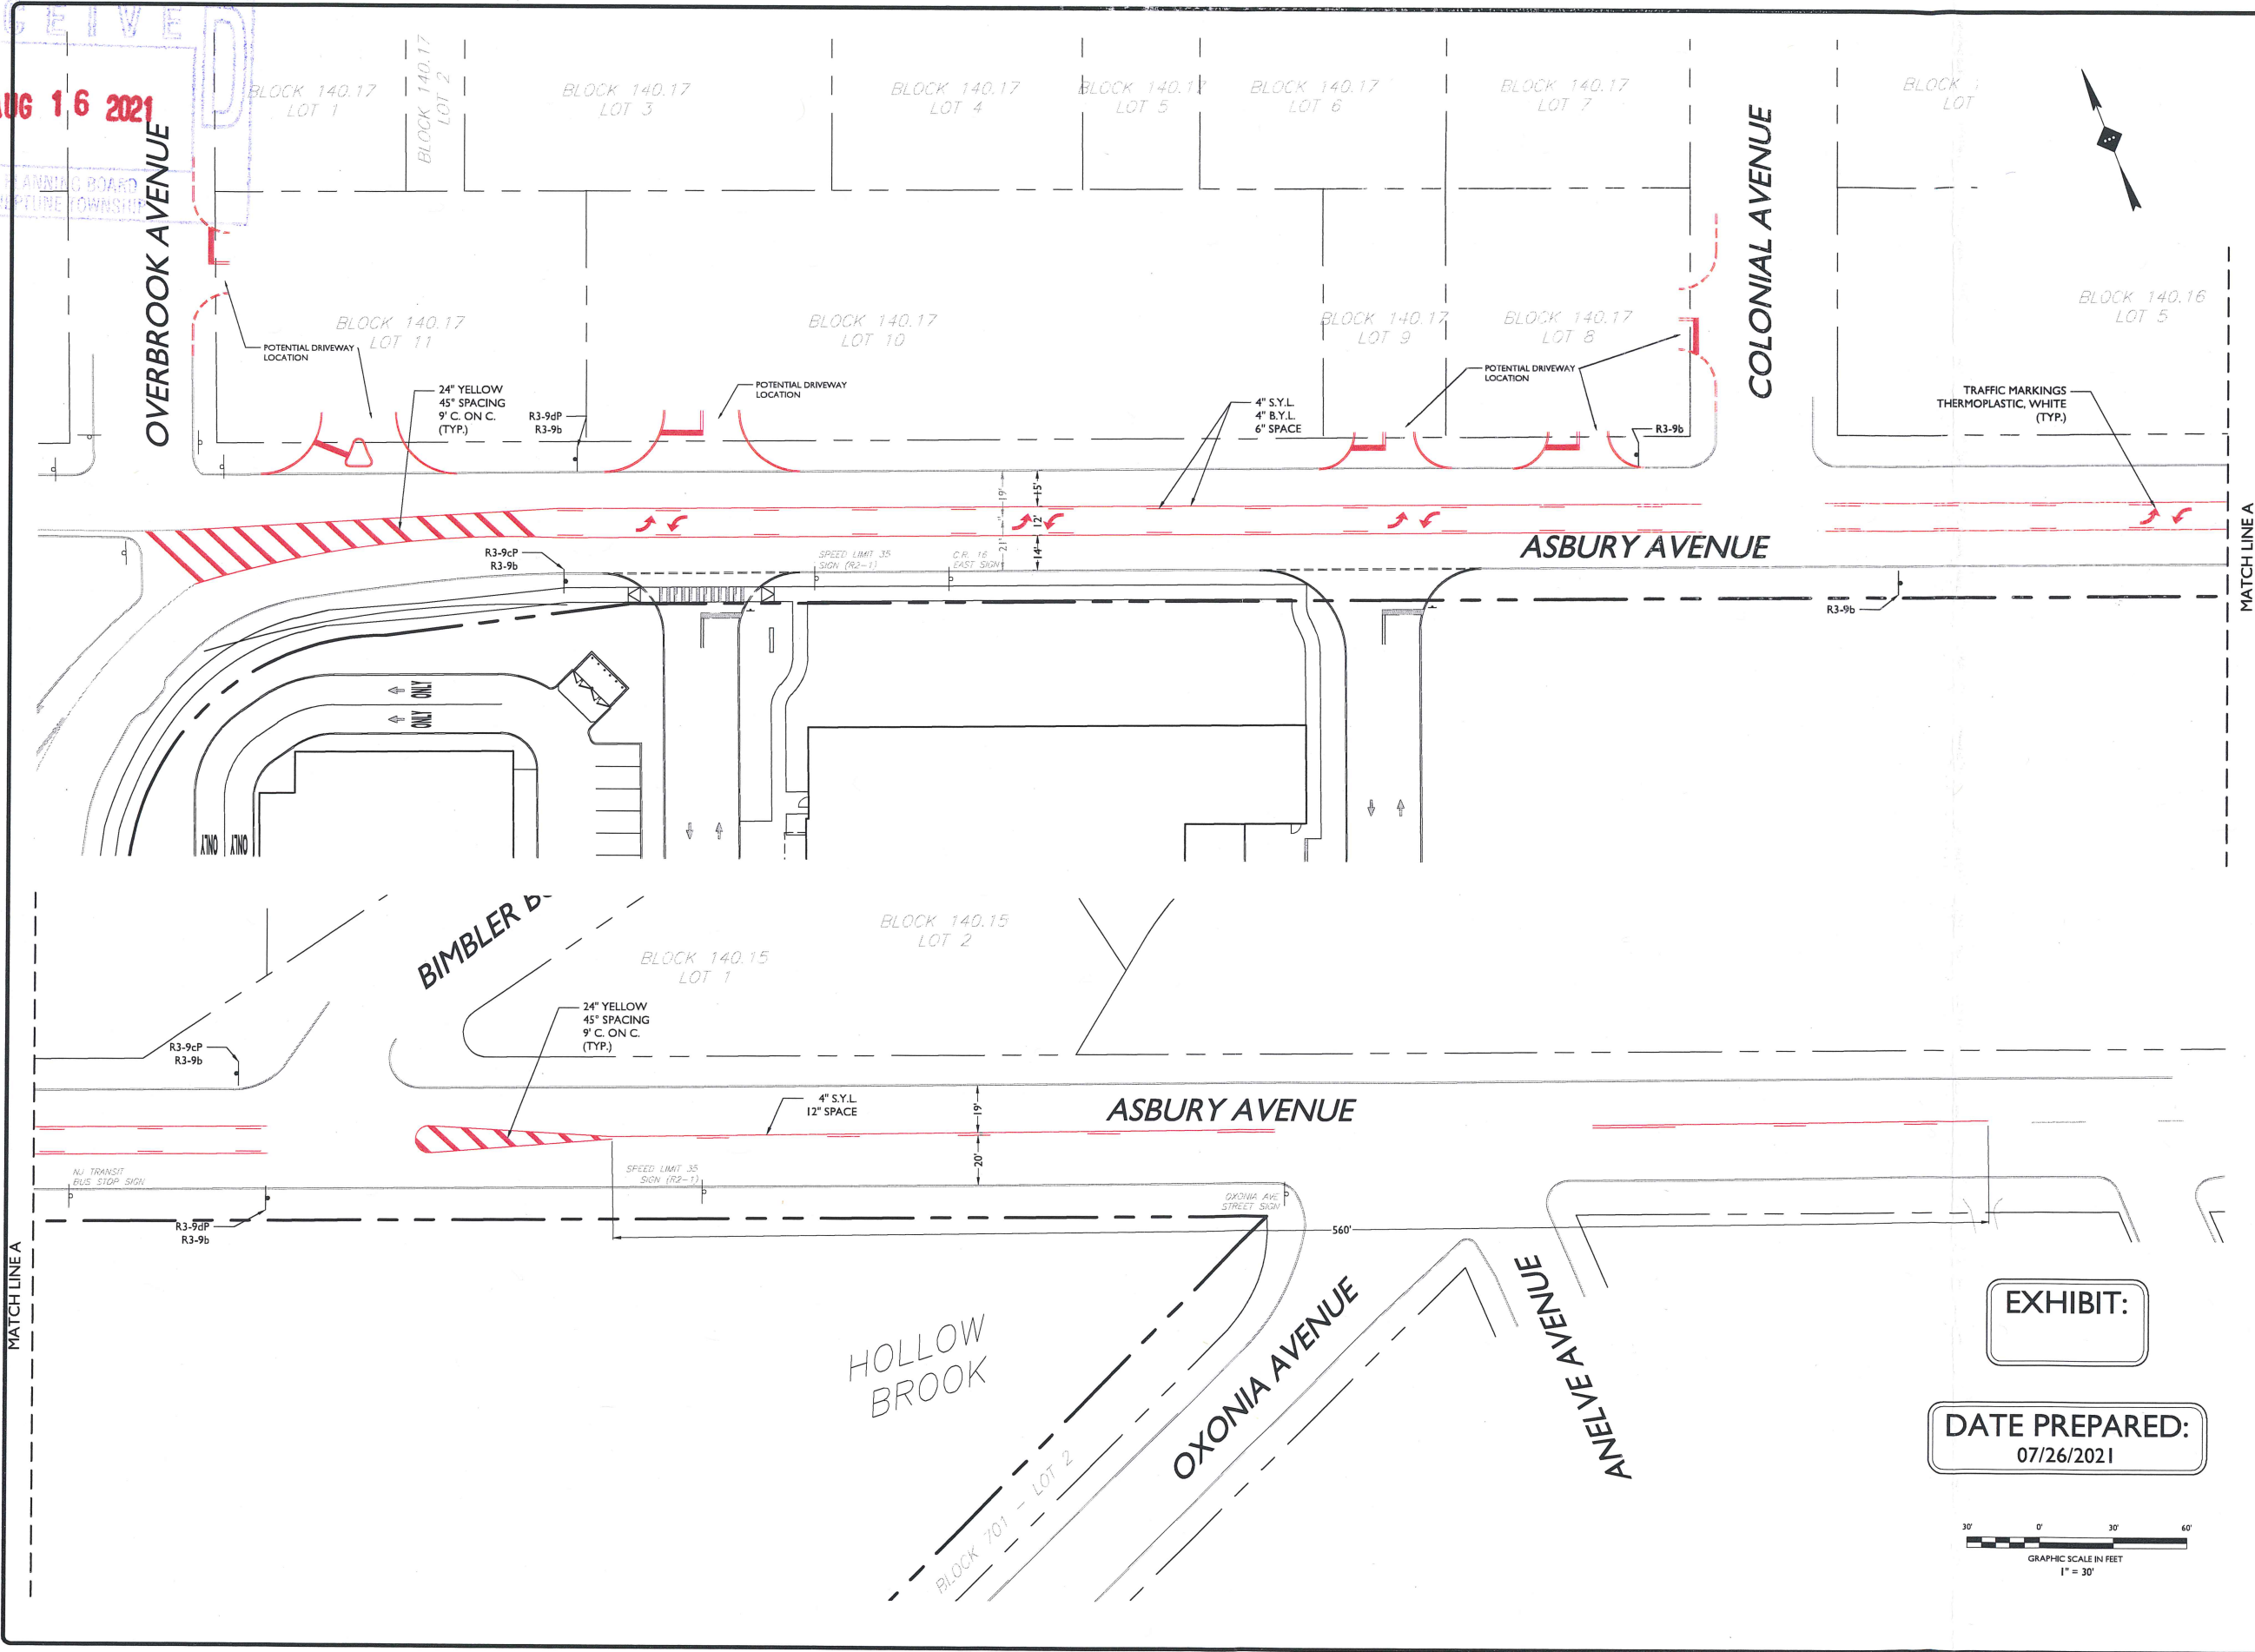


EXHIBIT:

DATE PREPARED:
07/26/2021

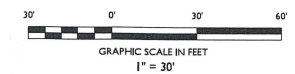

ISSUE	DATE	BY	DESCRIPTION
1	7/26/2021	NK	FOR TOWNSHIP HEARING

NOT APPROVED FOR CONSTRUCTION

STONEFIELD
engineering & design

Rutherford, NJ · New York, NY · Boston, MA
Princeton, NJ · Tampa, FL · Detroit, MI
www.stonefielddesign.com

15 Spring Street, Princeton, NJ 08542
Phone 609.362.6900

ASBURY AVENUE DRIVEWAY EXHIBIT

M&M NEPTUNE, LLC
PROP IMPROVEMENTS

BLOCK 701, LOT 1
704 N.J. ROUTE 35
TOWNSHIP OF NEPTUNE
MONMOUTH COUNTY, NEW JERSEY

JEFFREY A. MARTELL, P.E.
NEW JERSEY LICENSE No. 4720
LICENSED PROFESSIONAL ENGINEER

STONEFIELD
engineering & design

SCALE: 1" = 30' PROJECT ID: PRI-200142

TITLE
**ASBURY AVENUE
DRIVEWAY EXHIBIT**

DRAWING:
I OF I