



**3 NORTH ELEVATION**  
 1/4" = 1'-0"

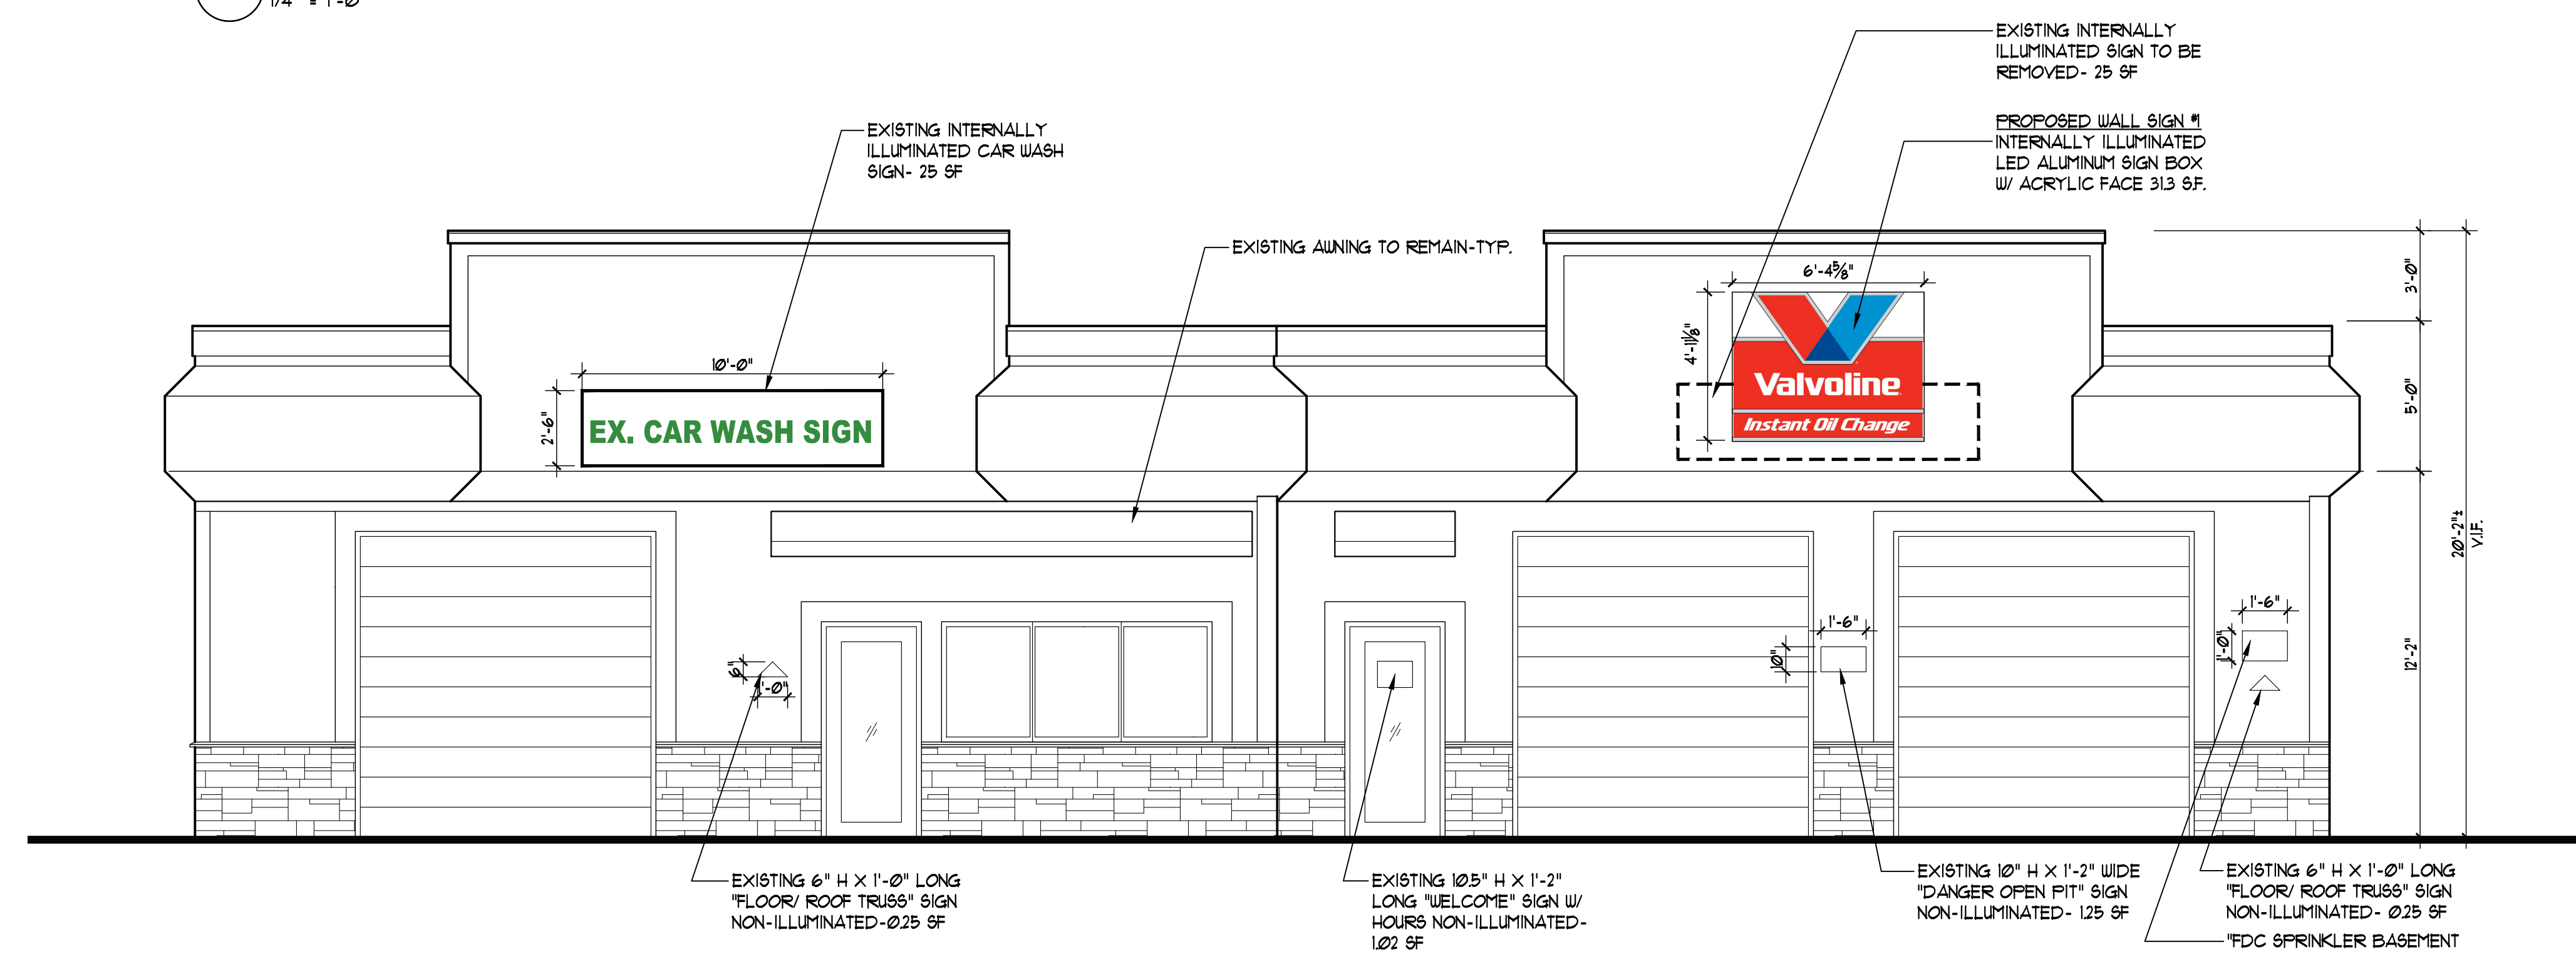


**2 EAST ELEVATION ( ROUTE 33)**  
 1/4" = 1'-0"

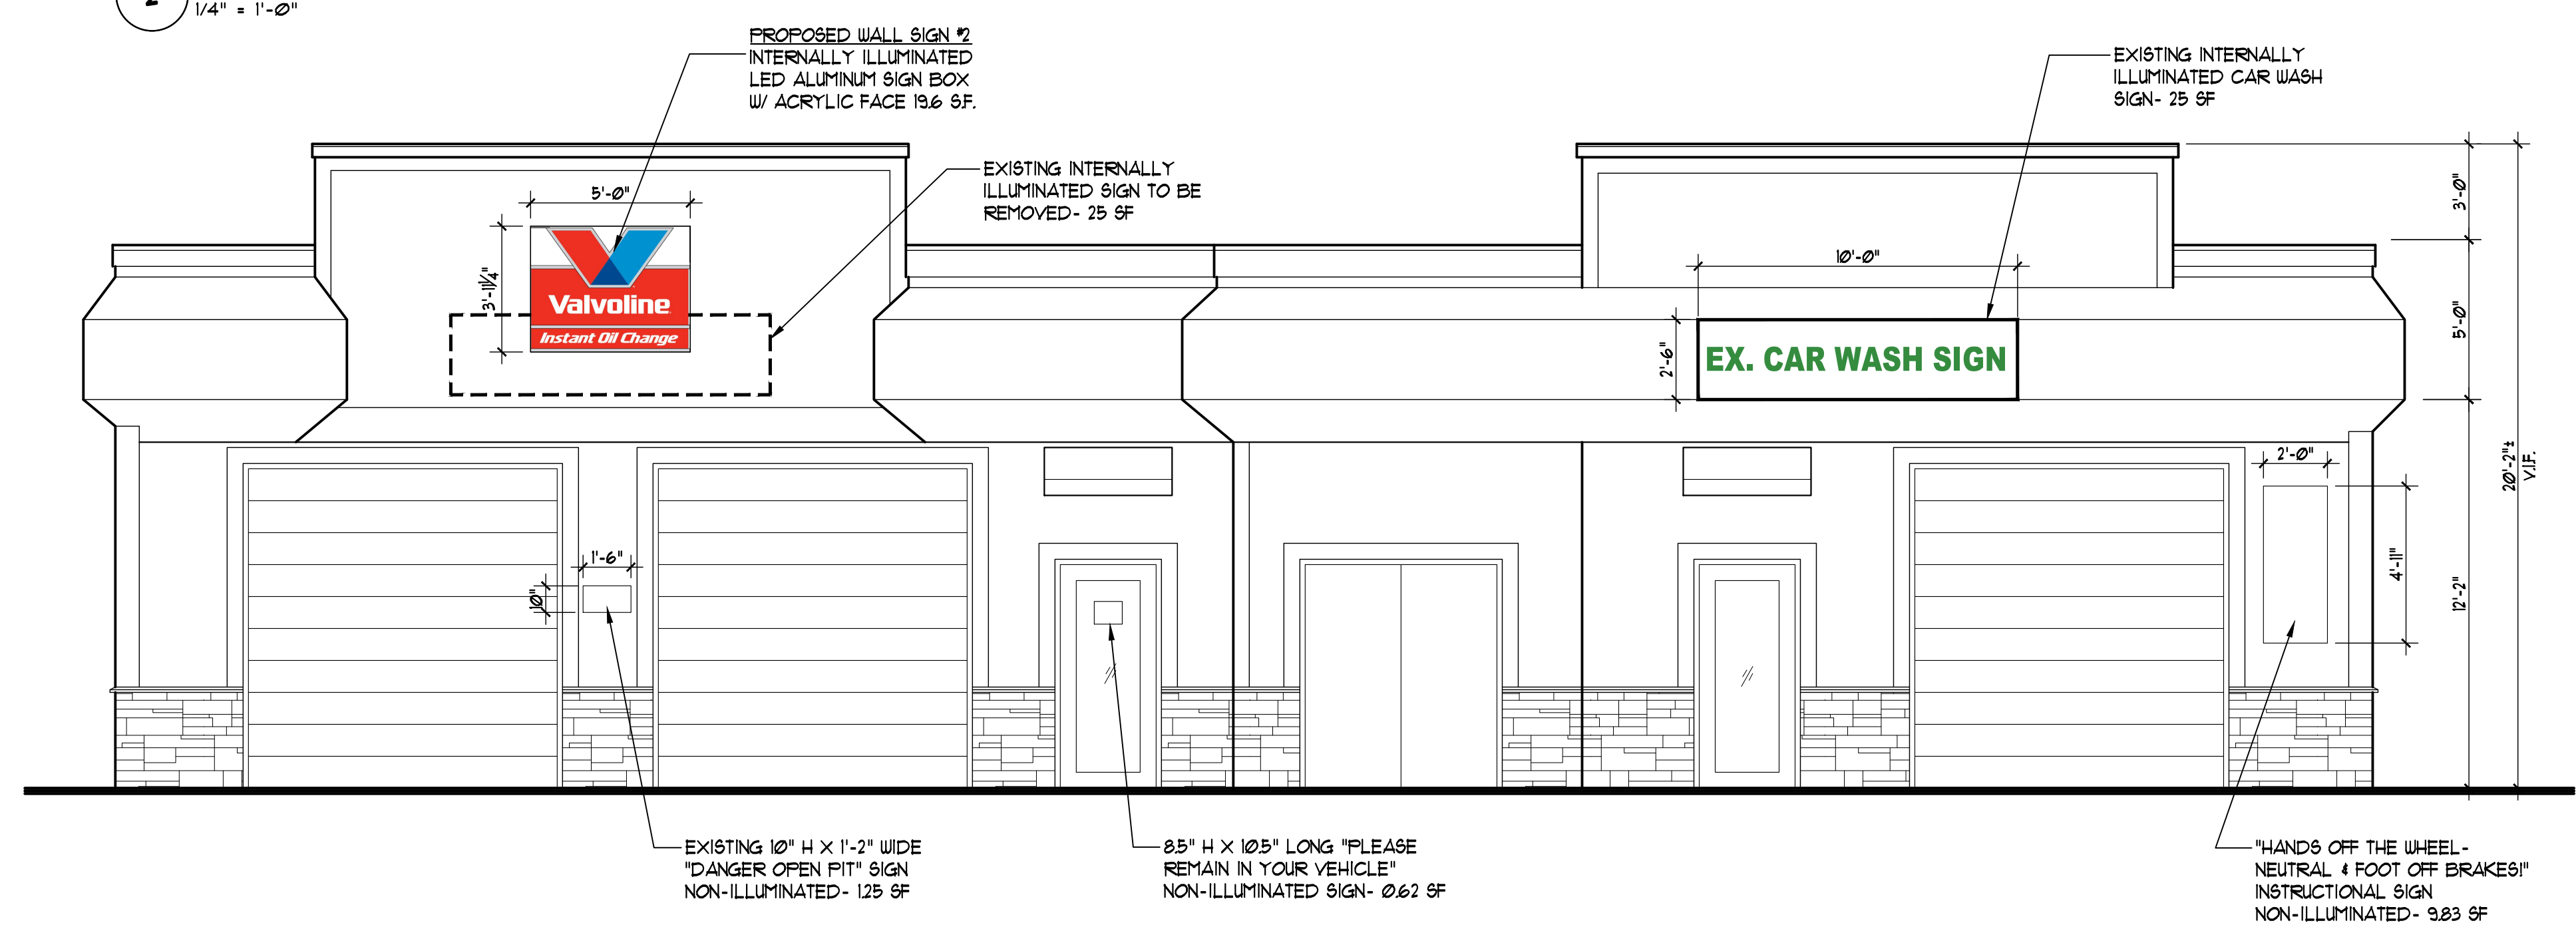

**1 WEST ELEVATION (OLD CORLIES AVE)**  
 1/4" = 1'-0"

PROPOSED SIGNAGE FOR:  
**1019 OLD CORLIES, LLC**

3530 HIGHWAY 33  
 NEPTUNE TOWNSHIP, NJ

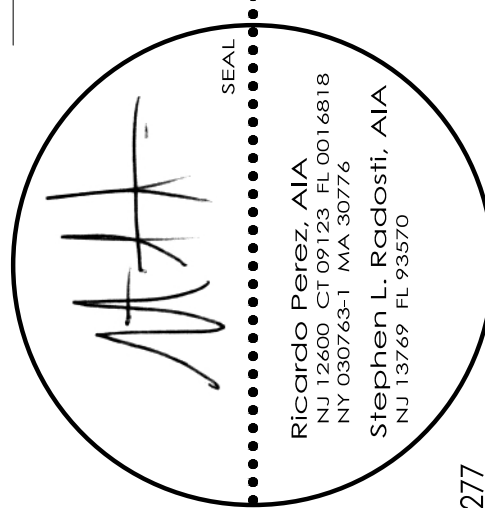

**Perez + Radosti**  
 associates, p.c.

**P+Ra** Architecture  
 Interior Design  
 www.perezradosti.com  
 379 Princeton Hightstown rd, suite 308, Cranbury, nj 08512 tel. 609.443.4031 fax 609.443.5277