



40 BUILDING 'A' RIGHT (NORTH) ELEVATION
SCALE: 1/4" = 1'-0"

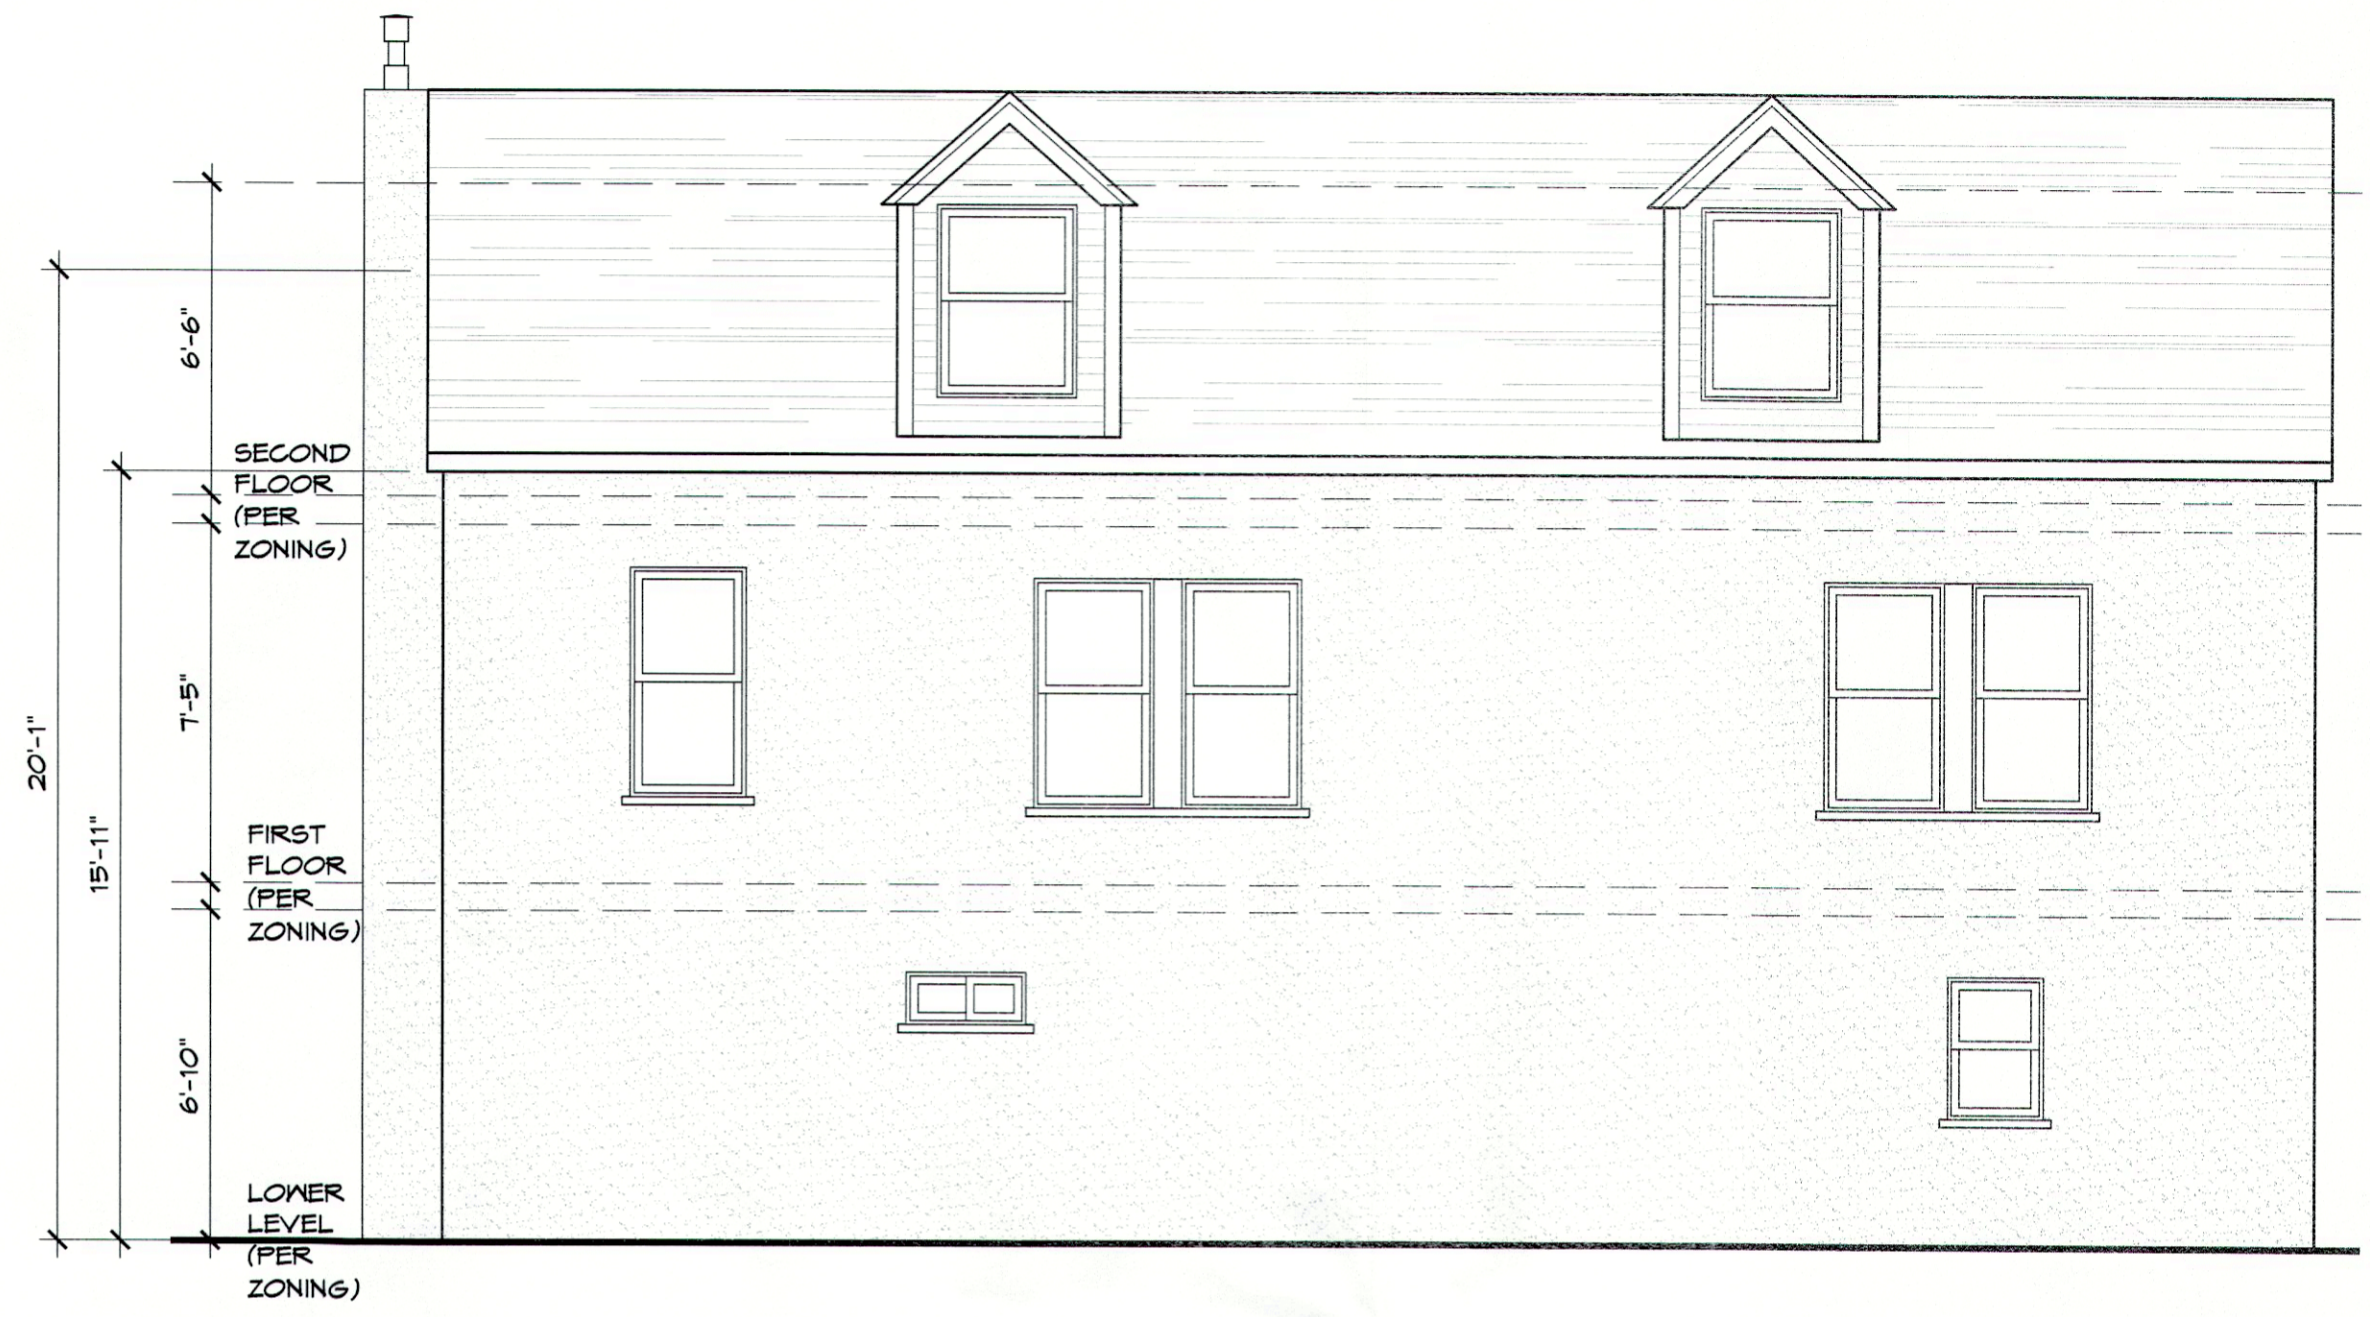


50 BUILDING 'A' REAR (WEST) ELEVATION
SCALE: 1/4" = 1'-0"

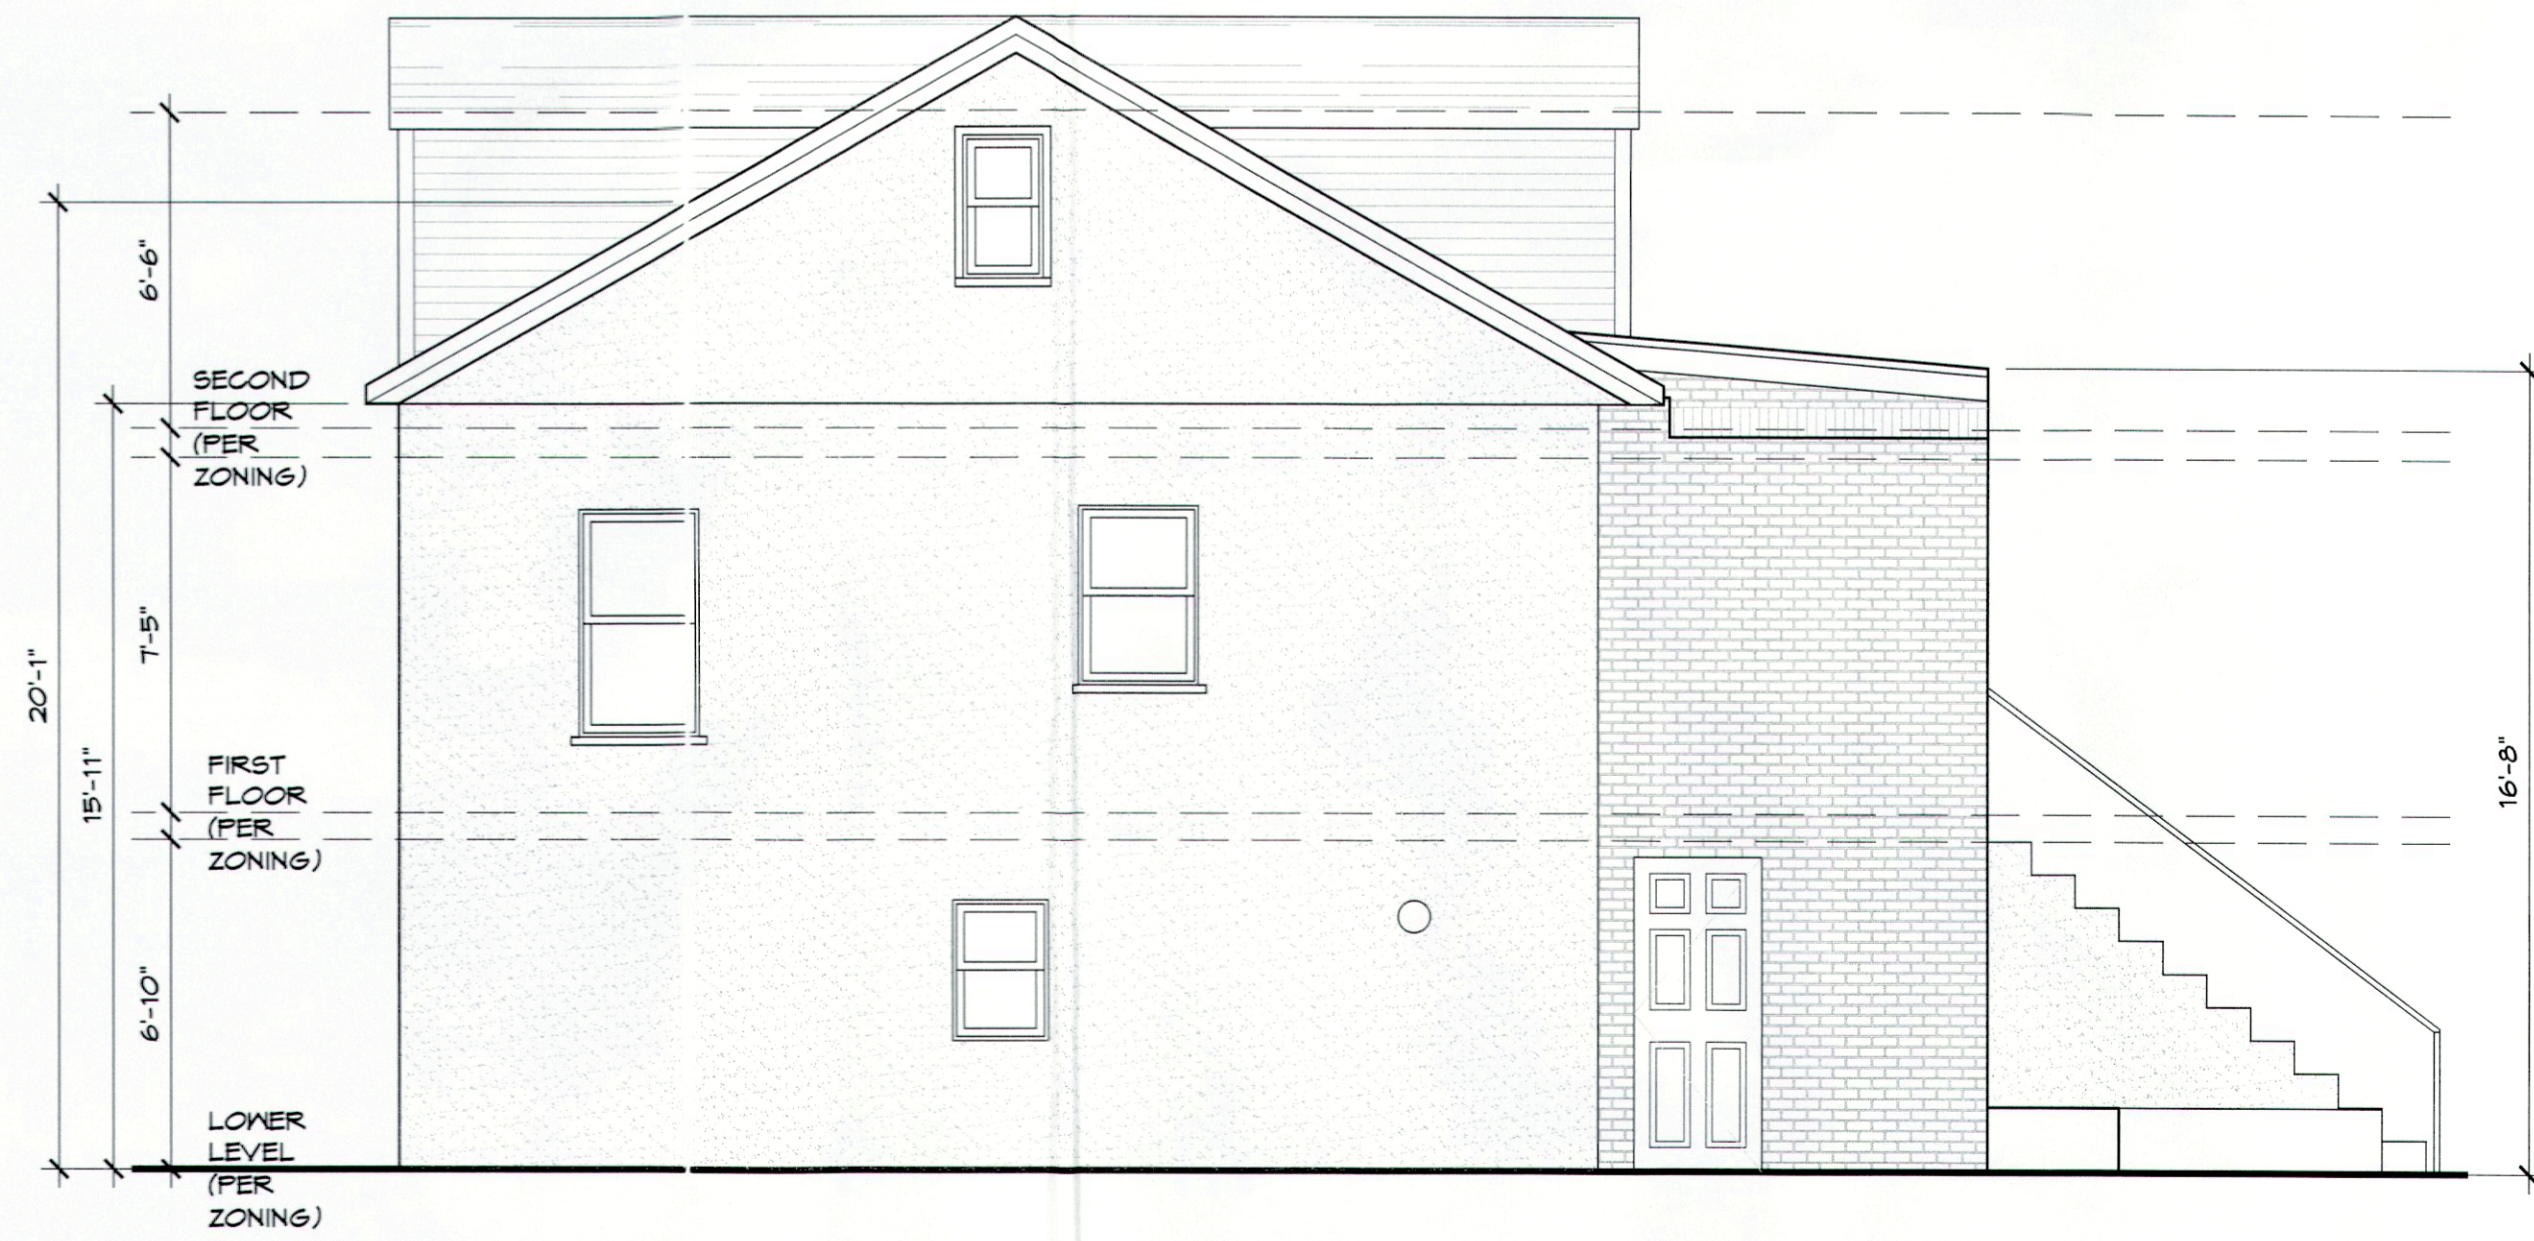

30 BUILDING 'A' LEFT (SOUTH) ELEVATION
SCALE: 1/4" = 1'-0"



20 BUILDING 'A' FRONT (EAST) ELEVATION
SCALE: 1/4" = 1'-0"

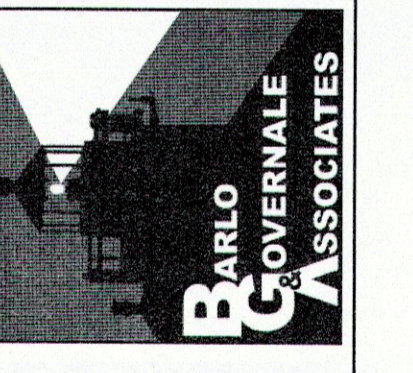

Proj. No.	Drawing Title	Drwn	Chkd
22189	Building 'A' Elevations	NW	SEF
Date	Revisions		
Scale	As Noted		

