

TAYLOR AVENUE
(50' R.O.W.)

S 157°30' W 108.20'

CONCRETE SIDEWALK

W.P.

P.O.B.


DEPRESSED CURB

WHEEL WILET

DEPRESSED CURB

CONCRETE SIDEWALK

DEPRESSED CURB

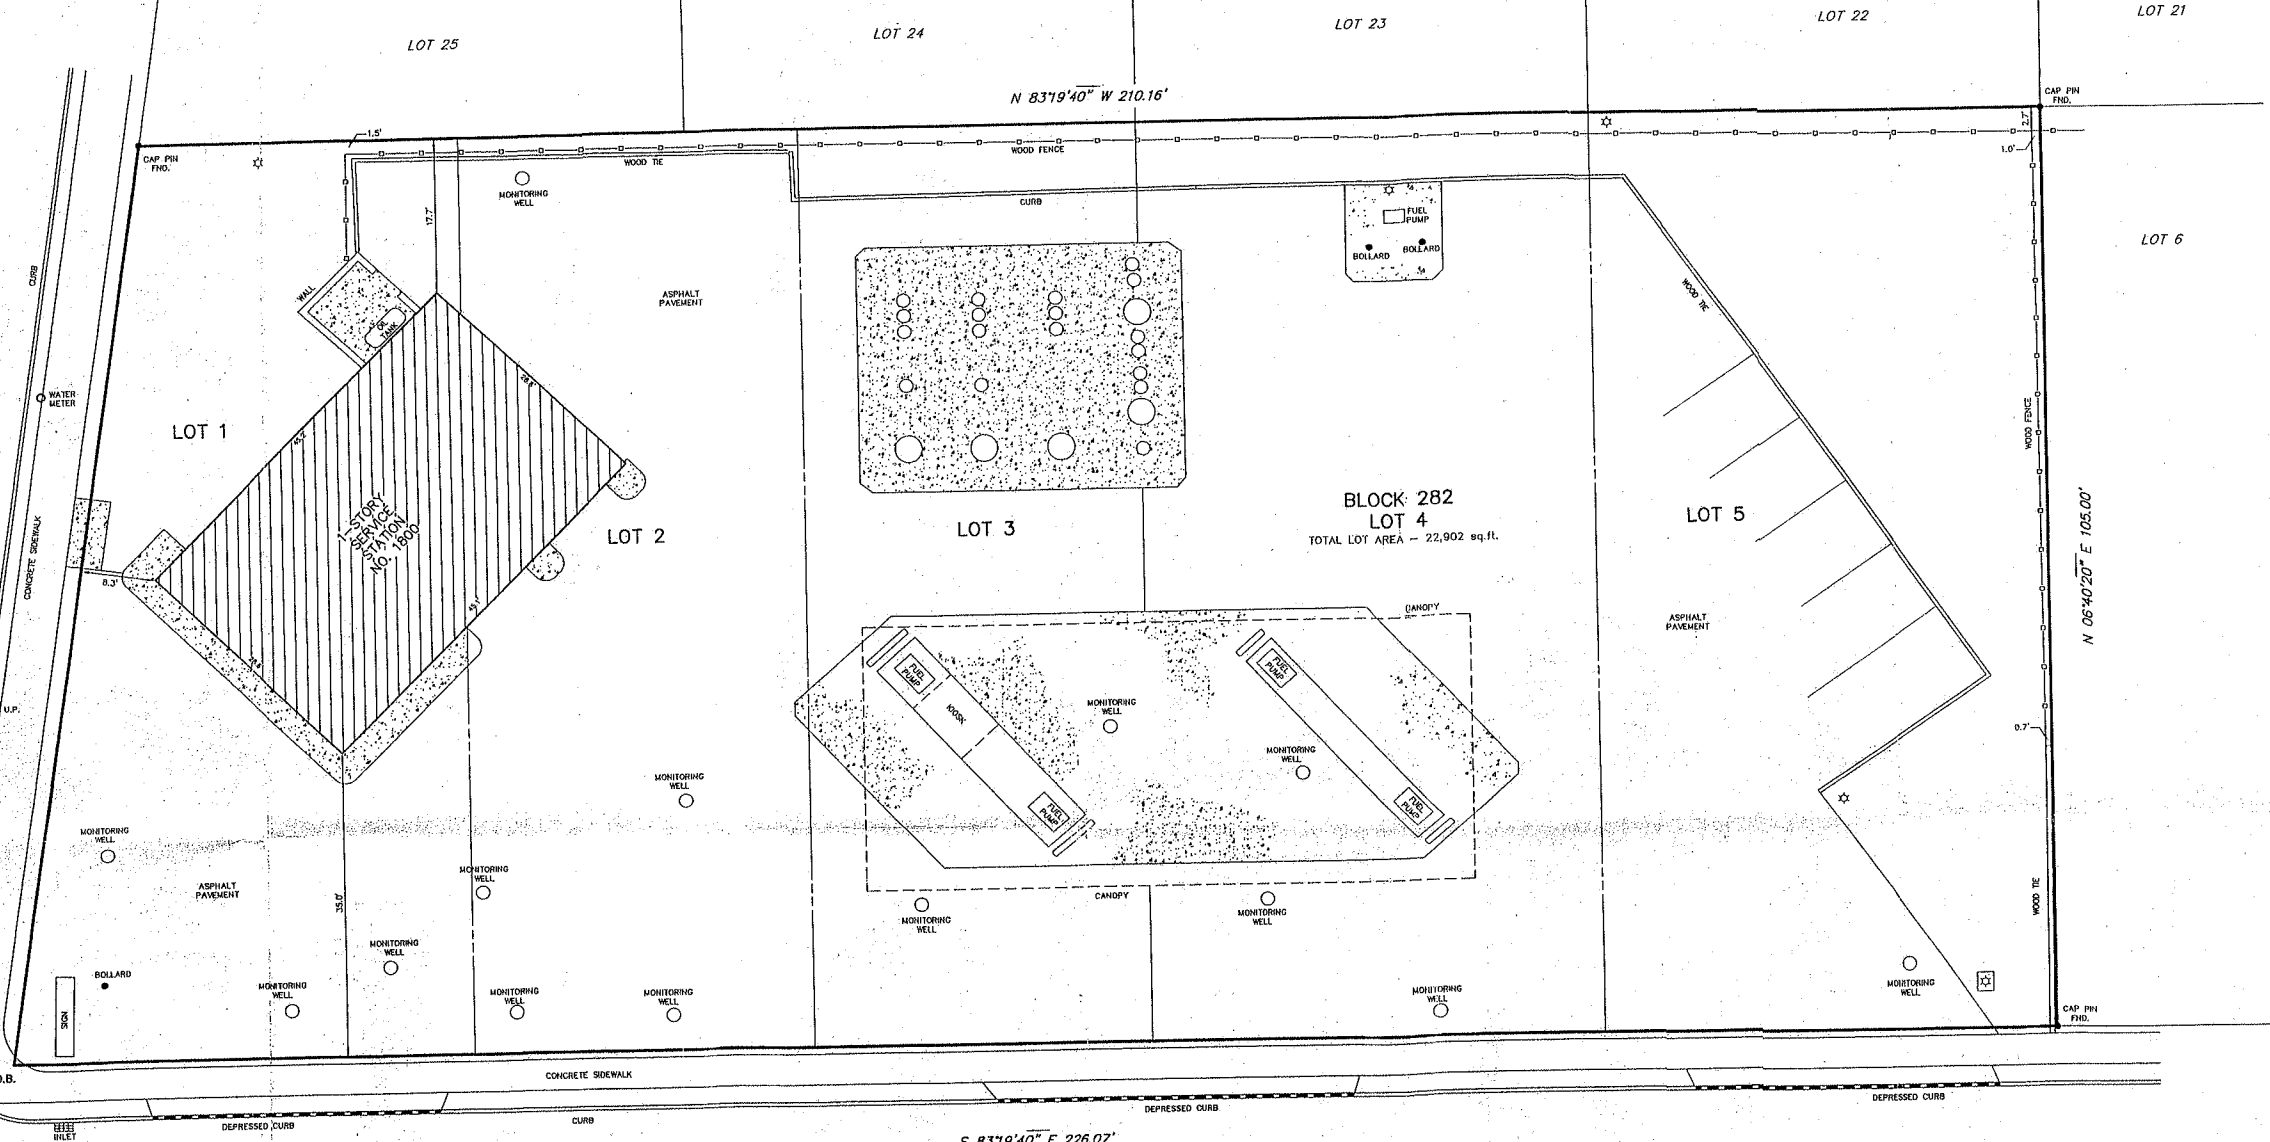

STATE HIGHWAY ROUTE 33
o.k.a. CORLIES AVENUE
(60' R.O.W.)

S 83°19'40" E 226.07'

FILE

SURVEY OF PROPERTY		EXHIBIT A-1 4-14-11
LOT 1, 2, 3, 4 & 5 BLOCK 282		
TOWNSHIP OF NEPTUNE	MONMOUTH COUNTY	NEW
Charles Surronte P.E. & S.		301 Main Street, 2 nd Avenhurst, New Jersey Phone 732-660- License No. 358
PROJECT No. 11-897	DATE 09-21-11	SCALE: 1"=10'
		SHEET: 1

1800 Corlies

Surya Surve