


MT. TABOR WAY
 (40' WIDE RIGHT OF WAY)
 (24' WIDE ASPHALT PAVEMENT)

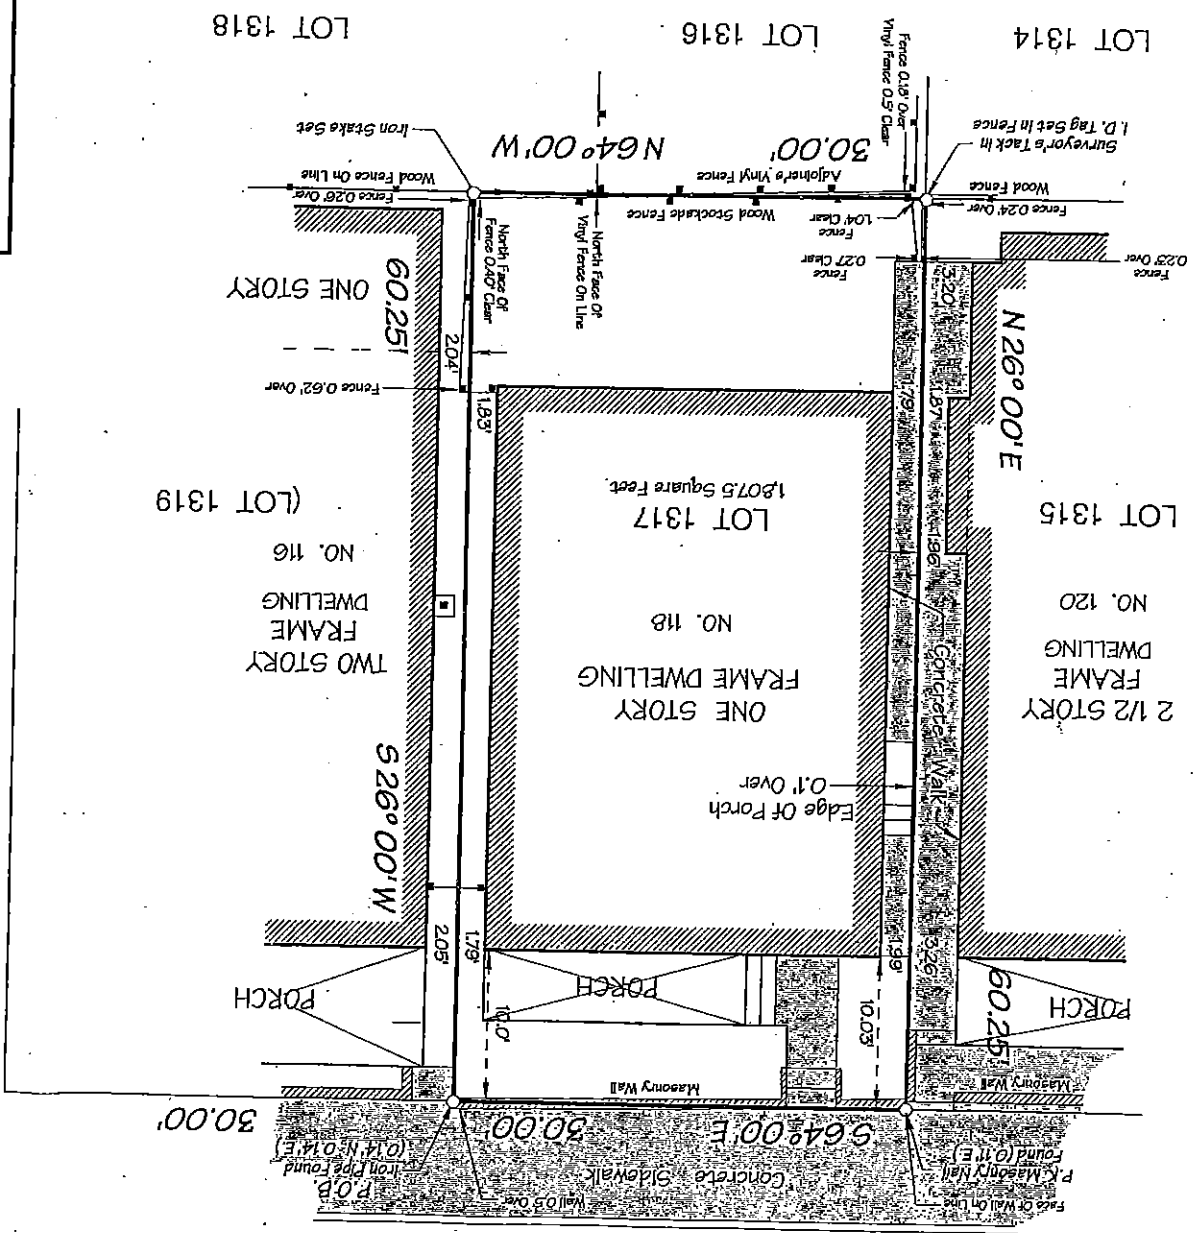

BLOCK 119

LOT 1314 LOT 1316 LOT 1318

LOT 1315
 NO. 120
 DWELLING
 2 1/2 STORY
 FRAME DWELLING

LOT 1317
 NO. 118
 FRAME DWELLING
 ONE STORY

LOT 1319
 NO. 116
 DWELLING
 TWO STORY
 FRAME DWELLING

DELAWARE AVENUE

TO: HY RUDIN AND ELLEN MALLIN, HWY, AMERICAN FEDERAL MORTGAGE CORPORATION;
 ITS SUCCESSORS AND/OR ASSIGNS, AS THEIR INTERESTS MAY APPEAR. COASTAL
 TITLE AGENCY, INC.; LAWYERS TITLE INSURANCE CORPORATION; JEFFREY F. BEEKMAN,
 ESQUIRE
 I CERTIFY THAT TO THE BEST OF MY KNOWLEDGE AND BELIEF, THIS MAP IS THE RESULT
 OF A FIELD SURVEY MADE ON NOVEMBER 9, 2004, BY ME OR UNDER MY DIRECT
 SUPERVISION, IN ACCORDANCE WITH THE RULES AND REGULATIONS PROMULGATED BY
 THE "STATE BOARD OF PROFESSIONAL ENGINEERS AND LAND SURVEYORS";
 THE INFORMATION SHOWN HEREON CORRECTLY REPRESENTS THE CONDITIONS FOUND
 AT, AND AS OF THE DATE OF THE FIELD SURVEY, EXCEPT SUCH IMPROVEMENTS, OR
 EASEMENTS, IF ANY, BELOW THE SURFACE AND NOT VISIBLE.
 THIS CERTIFICATION IS GIVEN SOLELY TO THE ABOVE NAMED PARTIES.
 CAUTION: IF THIS DOCUMENT DOES NOT CONTAIN A RAISED IMPRESSION SEAL OF THE
 PROFESSIONAL, IT IS NOT AN AUTHORIZED ORIGINAL DOCUMENT AND MAY HAVE BEEN
 ALTERED.

MICHAEL J. WILLIAMS PROFESSIONAL LAND SURVEYOR NEW JERSEY LICENSE NO. 25800		M.J.W. & S.M.W. FIELD SURVEY BY:	
MICHAEL J. WILLIAMS PROFESSIONAL PLANNER NEW JERSEY LICENSE NO. 2918		NO. _____ DATE _____ REVISIONS _____	
118 MT. TABOR WAY TOWNSHIP OF NEPTUNE MONMOUTH COUNTY NEW JERSEY		DRAWN BY: _____ FIELD SURVEY BY: _____	
MICHAEL J. WILLIAMS LAND SURVEYING, LLC 66 MAIN AVENUE OCEAN GROVE NEW JERSEY 07758 Tel: (732) 988-6440 Fax: (732) 502-0669		SCALE: 1" = 10' DATE: NOVEMBER 9, 2004 FIELD BOOK: _____ In File: _____ C.D.: S-120 DRAWING NO.: A-6034	

PREMISES BEING KNOWN AND
 DESIGNATED AS LOT 1317 AS SHOWN
 ON A CERTAIN MAP OF LOTS OF
 CAMPGROUND OF THE OCEAN GROVE
 CAMP MEETING ASSOCIATION OF THE
 METHODIST EPISCOPAL CHURCH.
 PREMISES BEING ALSO KNOWN AND
 DESIGNATED AS LOT 1317 IN BLOCK 119
 AS SHOWN ON THE TAX MAP OF THE
 TOWNSHIP OF NEPTUNE.

