




Issued: February 13, 2025


COLORED ELEVATIONS

M&M AT NEPTUNE  
**BOJANGLES**

Block 701, Lot 1  
Neptune Township  
Monmouth County, New Jersey

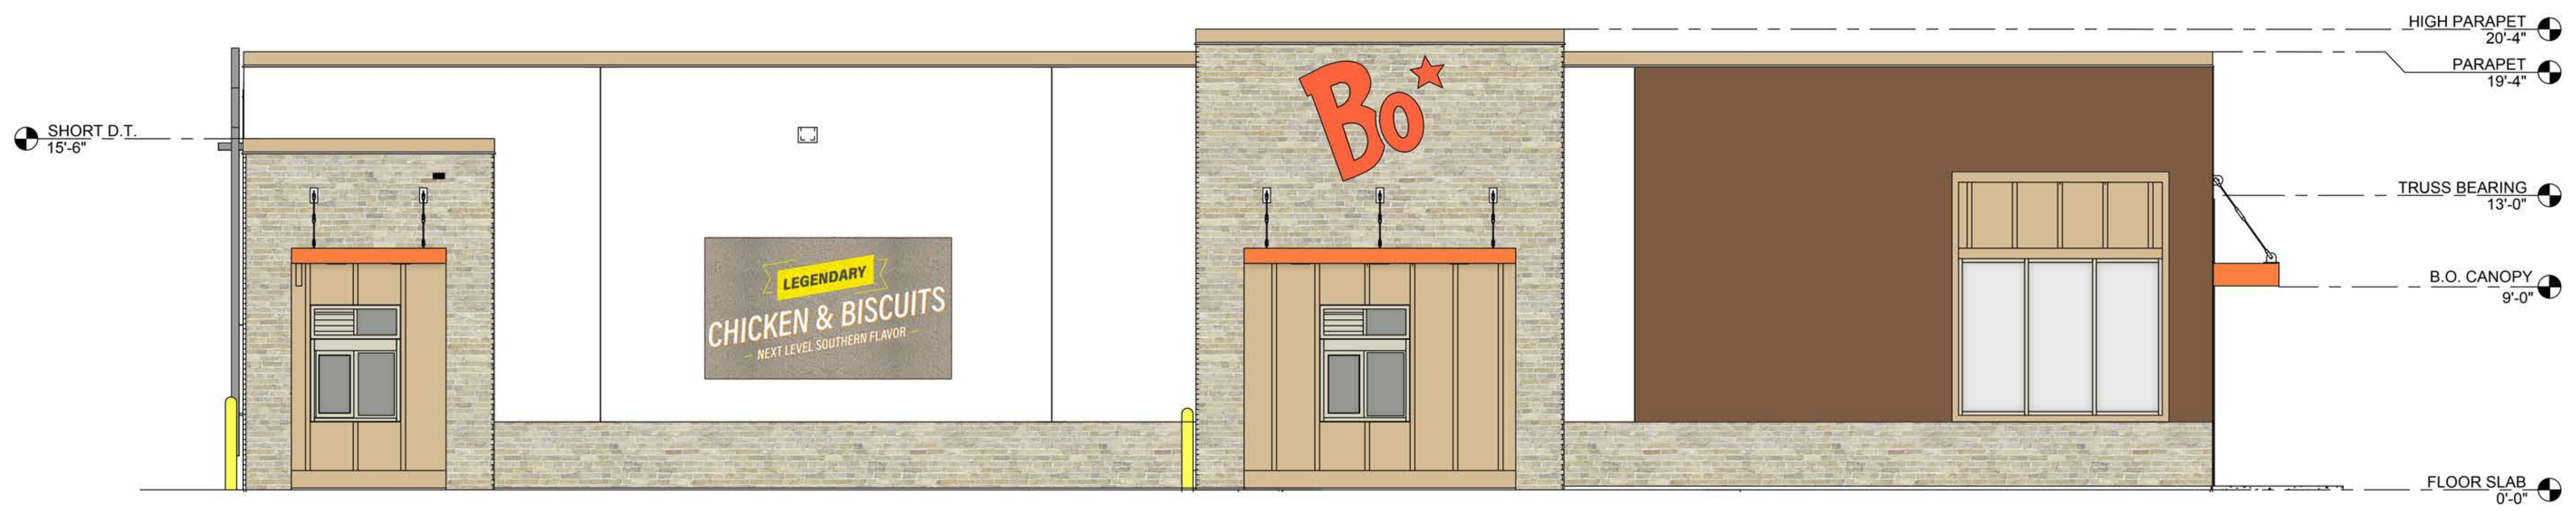

4 DRIVE-THRU ELEVATION  
1/4" = 1'-0"

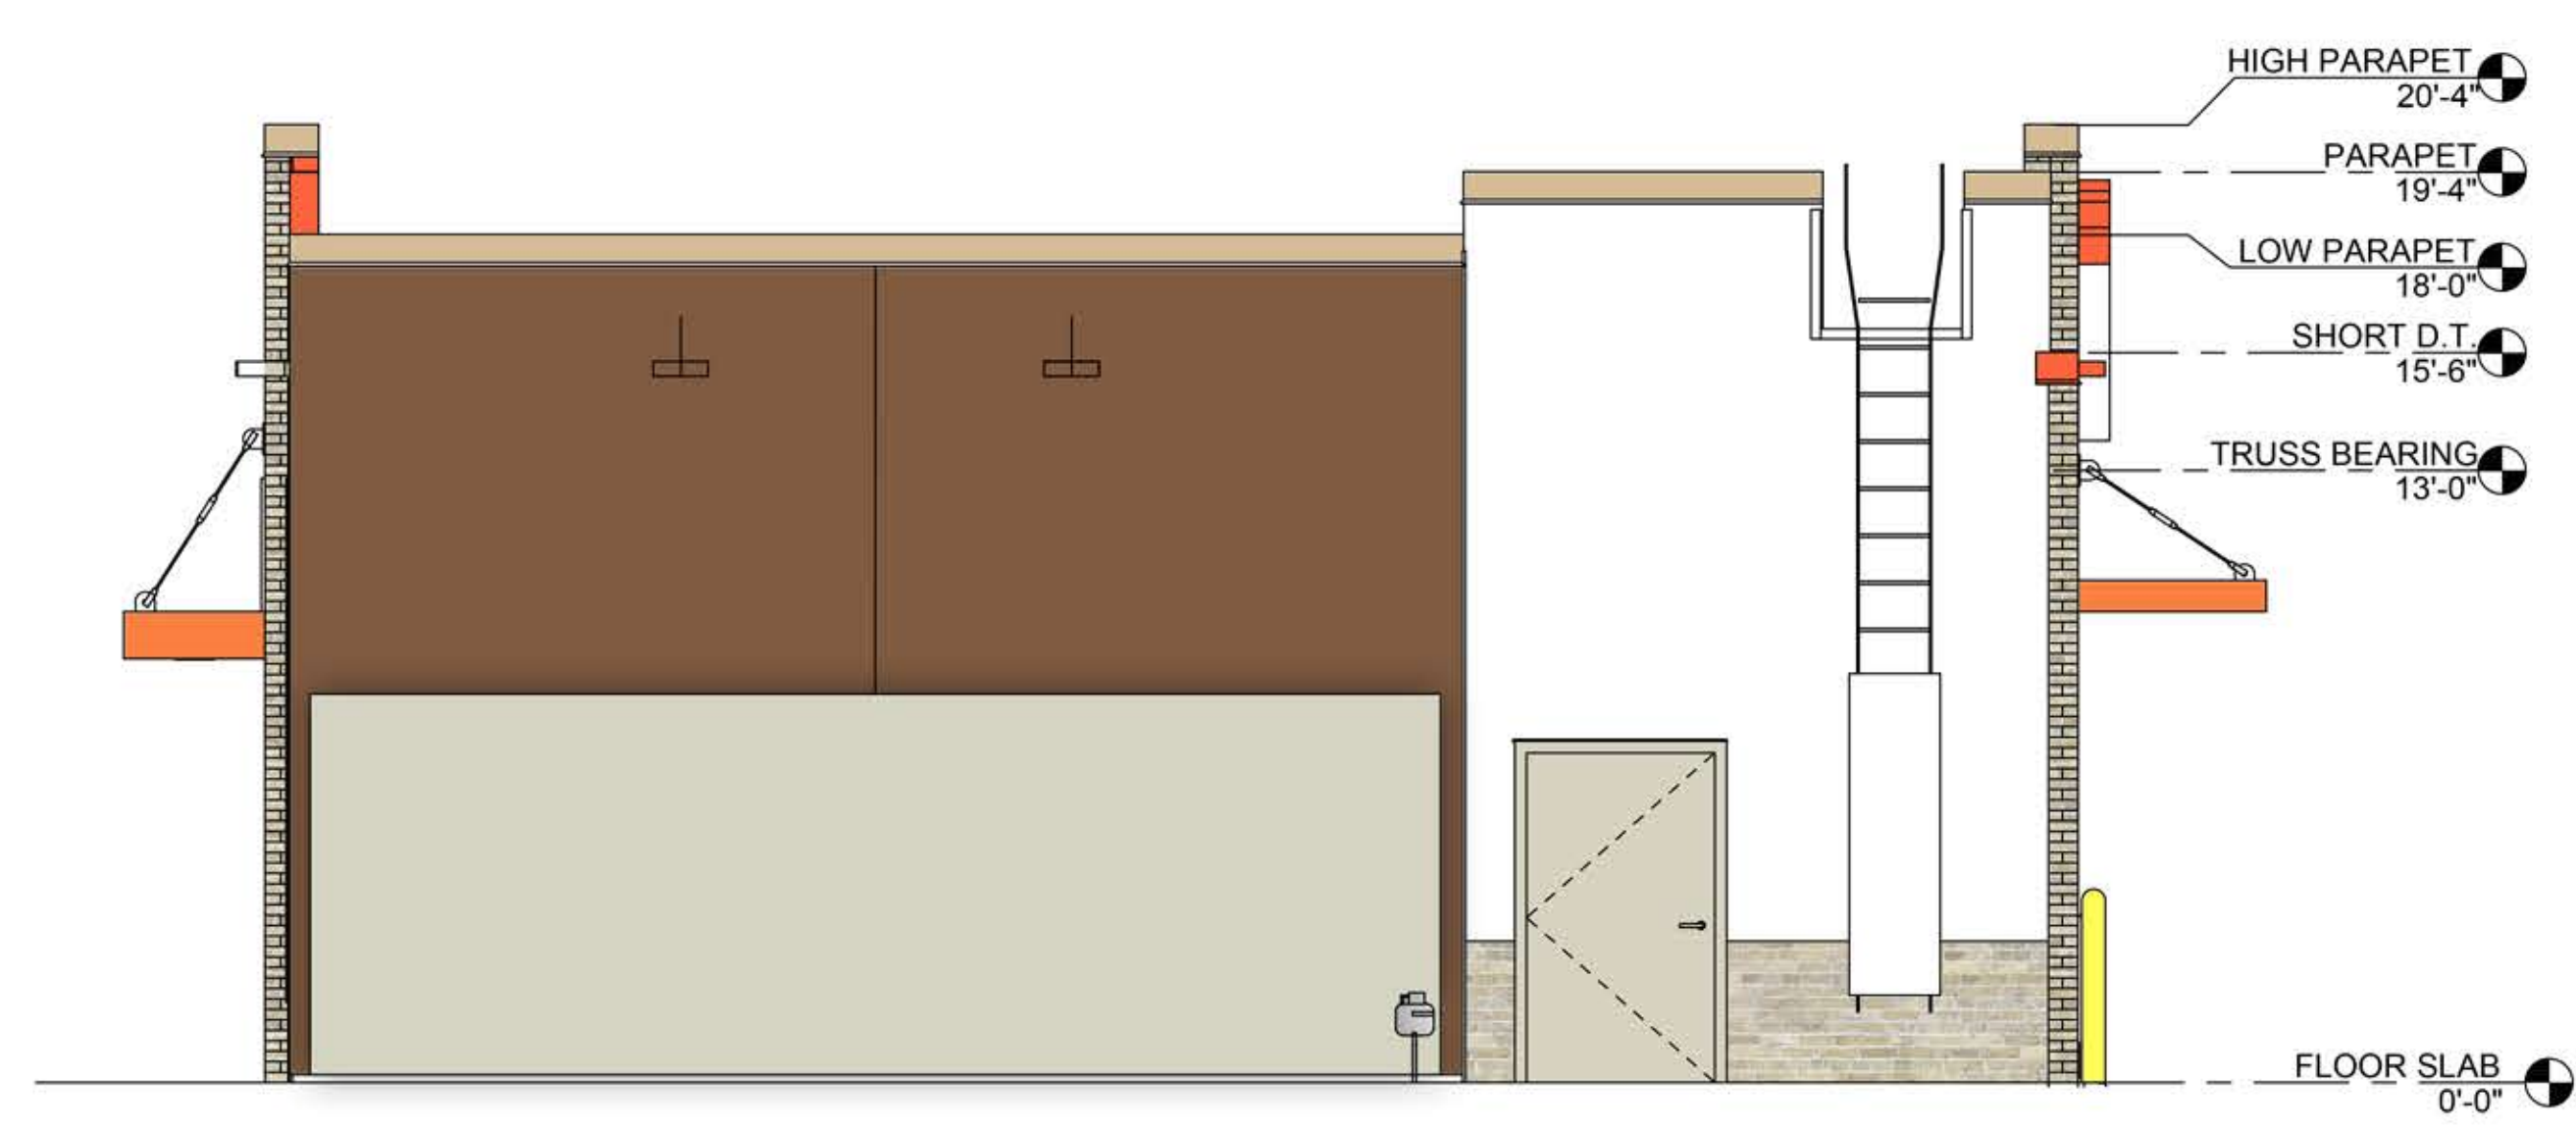

3 REAR ELEVATION  
1/4" = 1'-0"



2 FRONT ELEVATION  
1/4" = 1'-0"



1 ENTRY ELEVATION  
1/4" = 1'-0"