



EXHIBIT
A5
7/21/2023

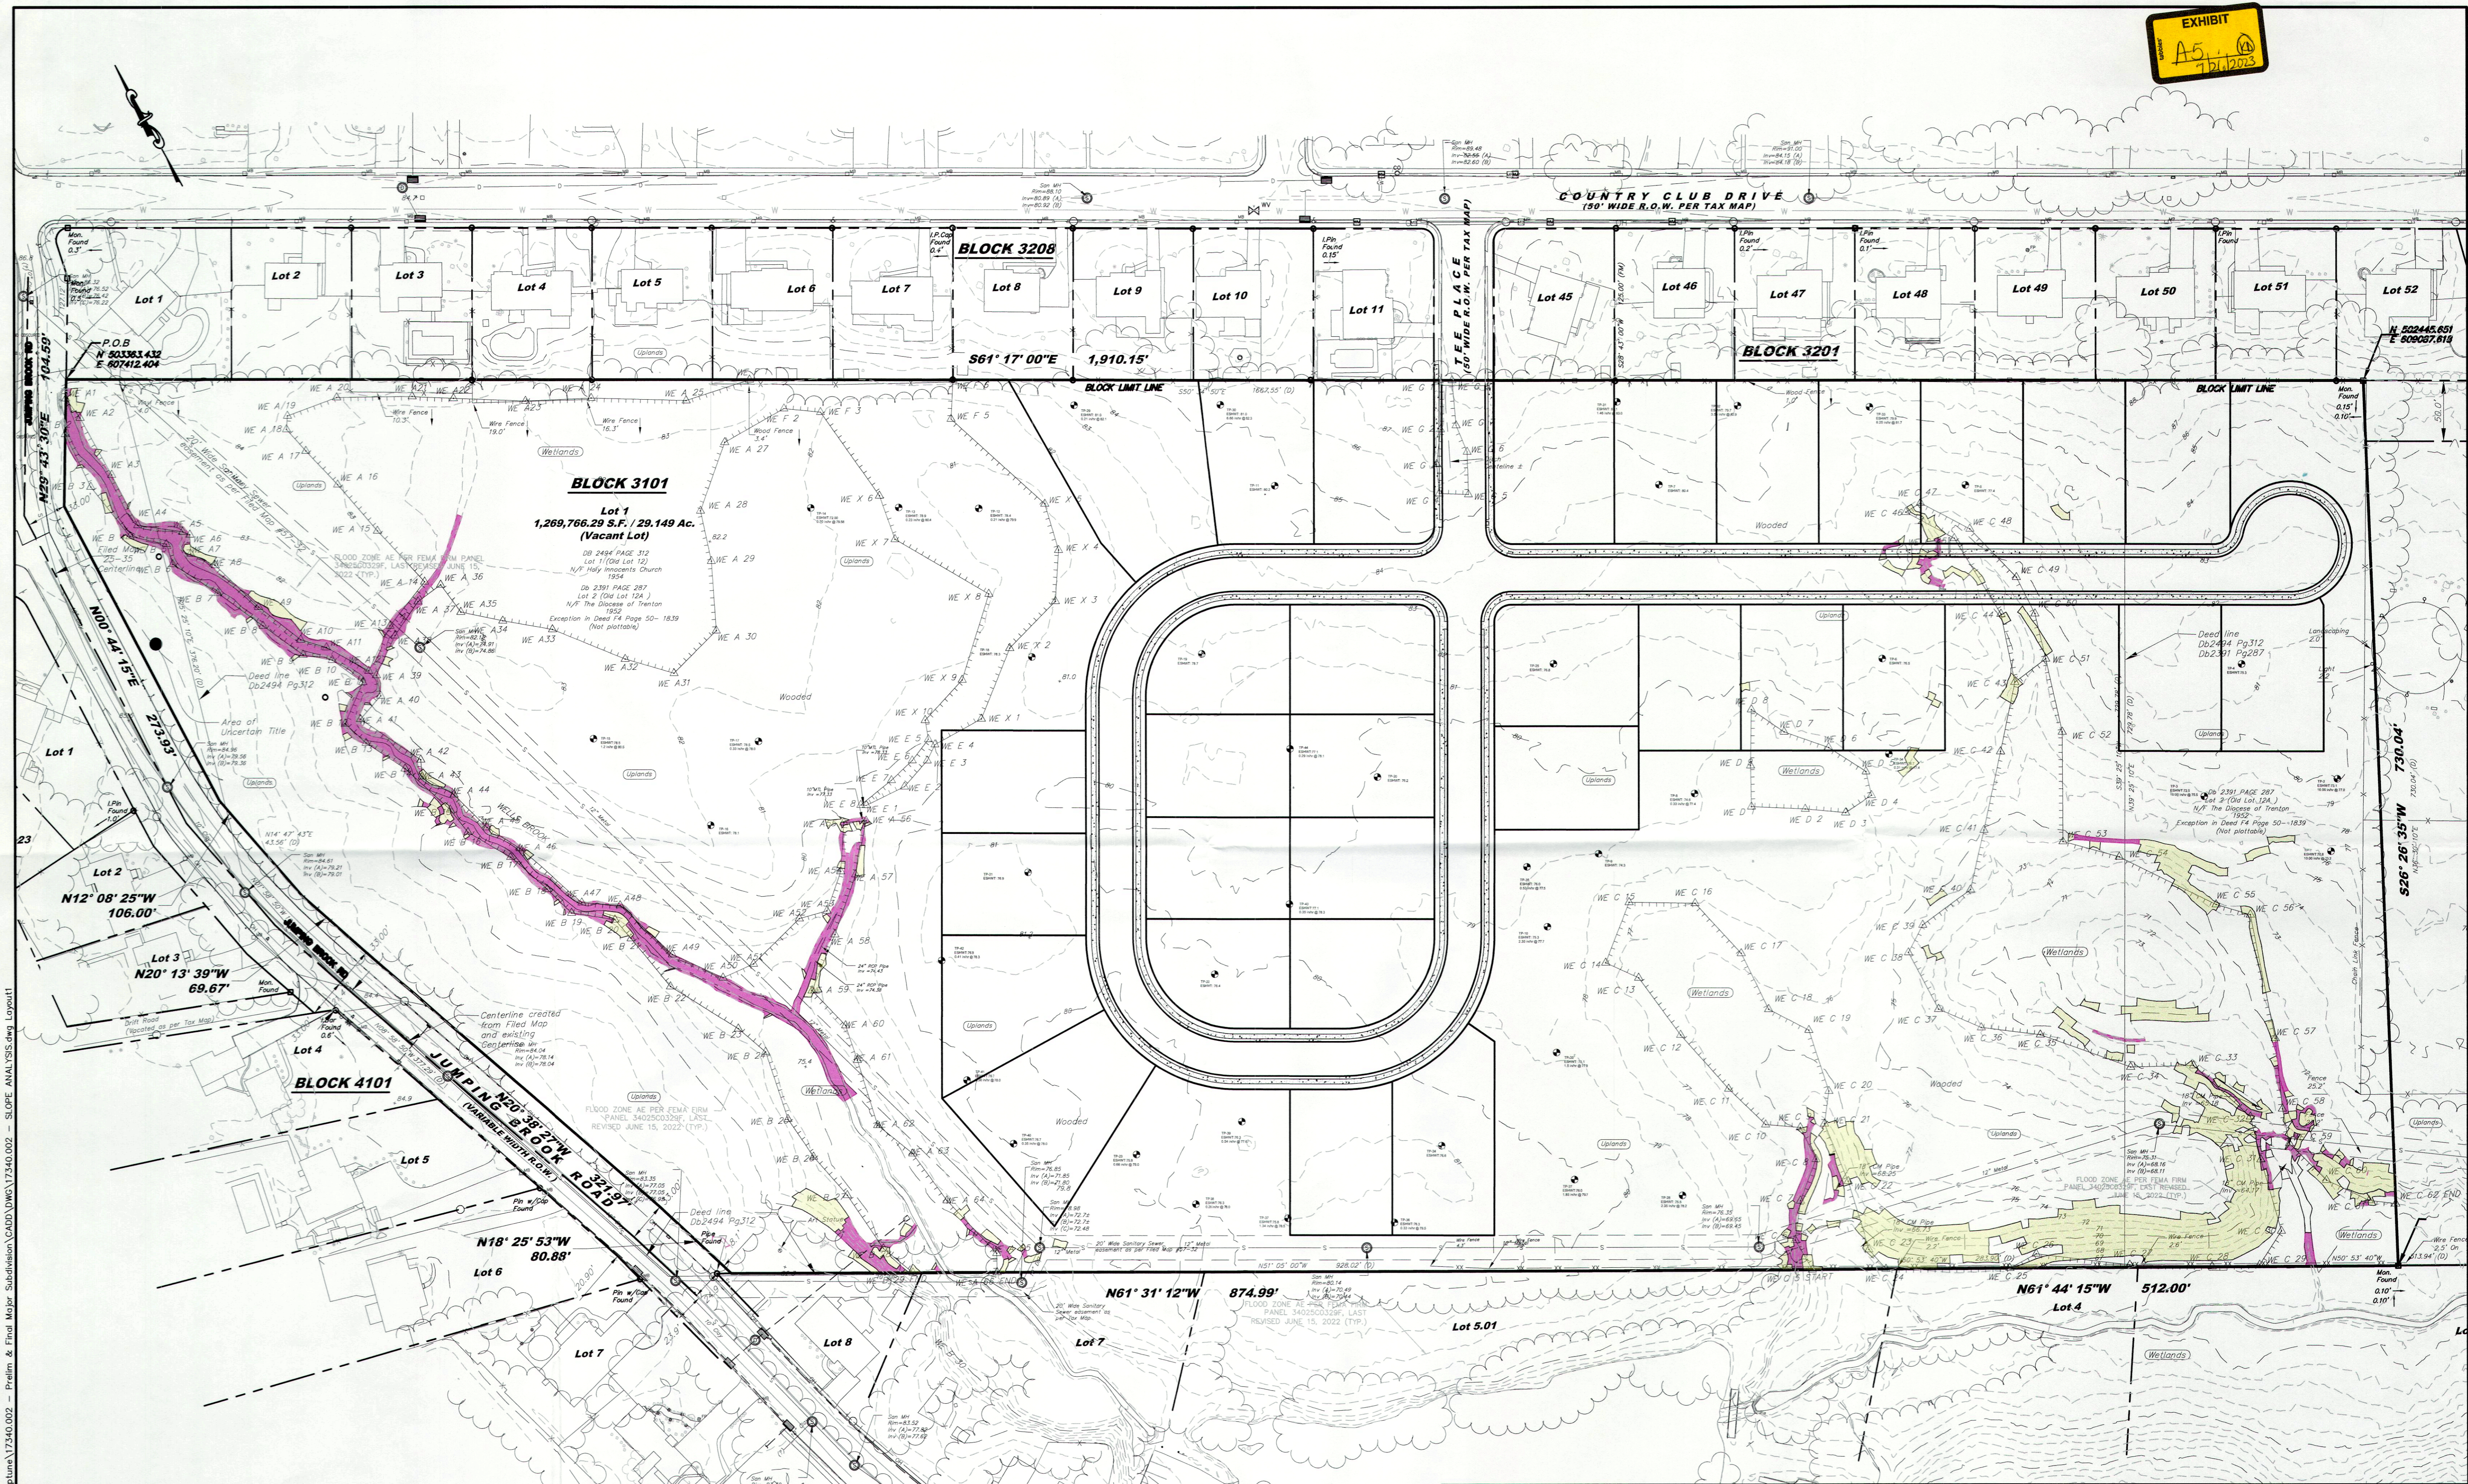

STEEP SLOPE ANALYSIS SUMMARY

SLOPE CATEGORY	AREA ON SITE	AREA TO BE DISTURBED	PERCENT TO BE DISTURBED
15%-24.99%	30,695 SF±	1,819 SF±	5.93% ±
>25%	19,894 SF±	302 SF±	1.52% ±

No.	Date	Revision	Revised By	Checked By

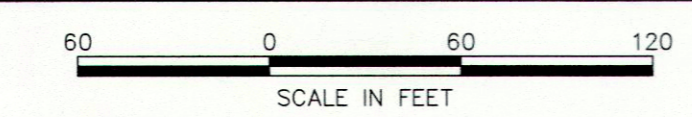

Corporate Office:
1800 Rt 34, Suite 101
Wall, New Jersey 07719
732.312.9800

FPAengineers.com

New Jersey • New York • Pennsylvania • Georgia

STEEP SLOPE ANALYSIS MAP
FOR
PRELIMINARY AND FINAL MAJOR SUBDIVISION
FOR
COUNTRY WOODS AT NEPTUNE
TAX MAP SHEET 31
BLOCK 3101 LOT 1
MONMOUTH COUNTY, NEW JERSEY

DATE: 07/25/2023	DESIGNED BY:	SCALE: 1"=60'	PROJECT NUMBER: 17340.002
DRAWN BY: MS	CHECKED BY: BRD	FIELD BOOK	SHEET: 1 of 1

C:\17K\17340\17340 - Holy Innocent's Neptune\17340.002 - Prelim & Final Major Subdivision\CADD\DWG\17340.002 - SLOPE ANALYSIS.dwg Layout