


NINTH AVENUE
(80' R.O.W.)

S 68°43'00" E 60.63'

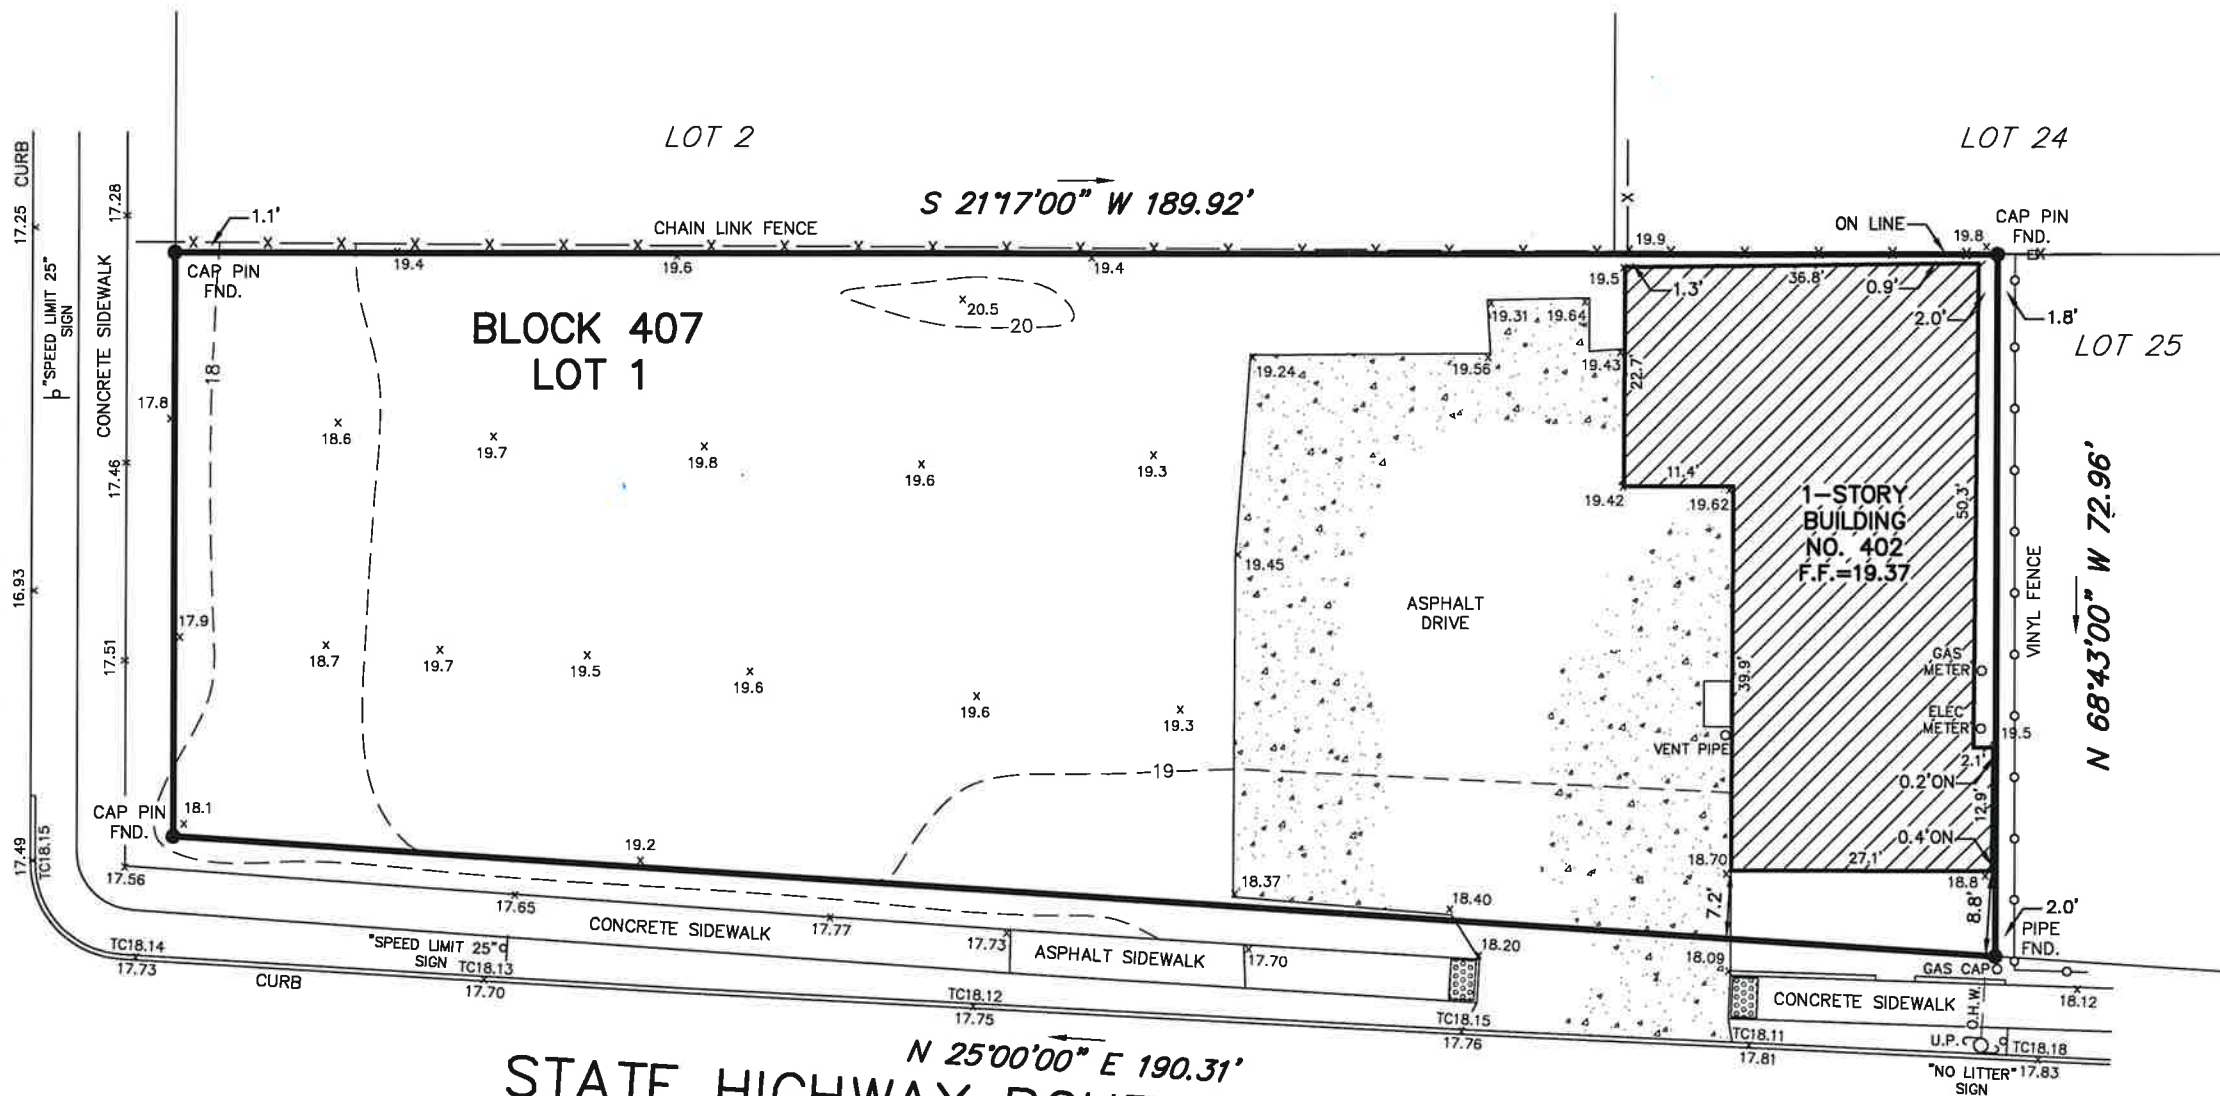

STATE HIGHWAY ROUTE NO. 35 SOUTH
(R.O.W. WIDTH VARIES)

NOTE: ELEVATIONS TIED TO NAVD'88 DATUM (DM7183)

1 05-08-24 UPDATED SURVEY

TOPOGRAPHIC SURVEY

402 STATE HIGHWAY ROUTE NO. 35 SOUTH
LOT 1 BLOCK 407

TOWNSHIP OF NEPTUNE

MONMOUTH COUNTY

NEW JERSEY

Charles Surmonte P.E. & P.L.S.
New Jersey Professional Engineer and Land Surveyor
License No. 35885

301 Main Street, 2nd Floor
Allenhurst, New Jersey, 07711
Phone 732-660-0606
Fax 732-660-0404

PROJECT No.

23-866

DATE

02-16-24

SCALE:

1"=20'

SHEET:

1 OF 1