

TAYLOR AVENUE
(60' R.O.W.)

S 1517'30" W 106.20'

C.U.P.

DEPRESSED CURB

CONCRETE SIDEWALK

WATER METER

CURB

WOOD TIE

WOOD FENCE

WOOD TIE

WOOD FENCE

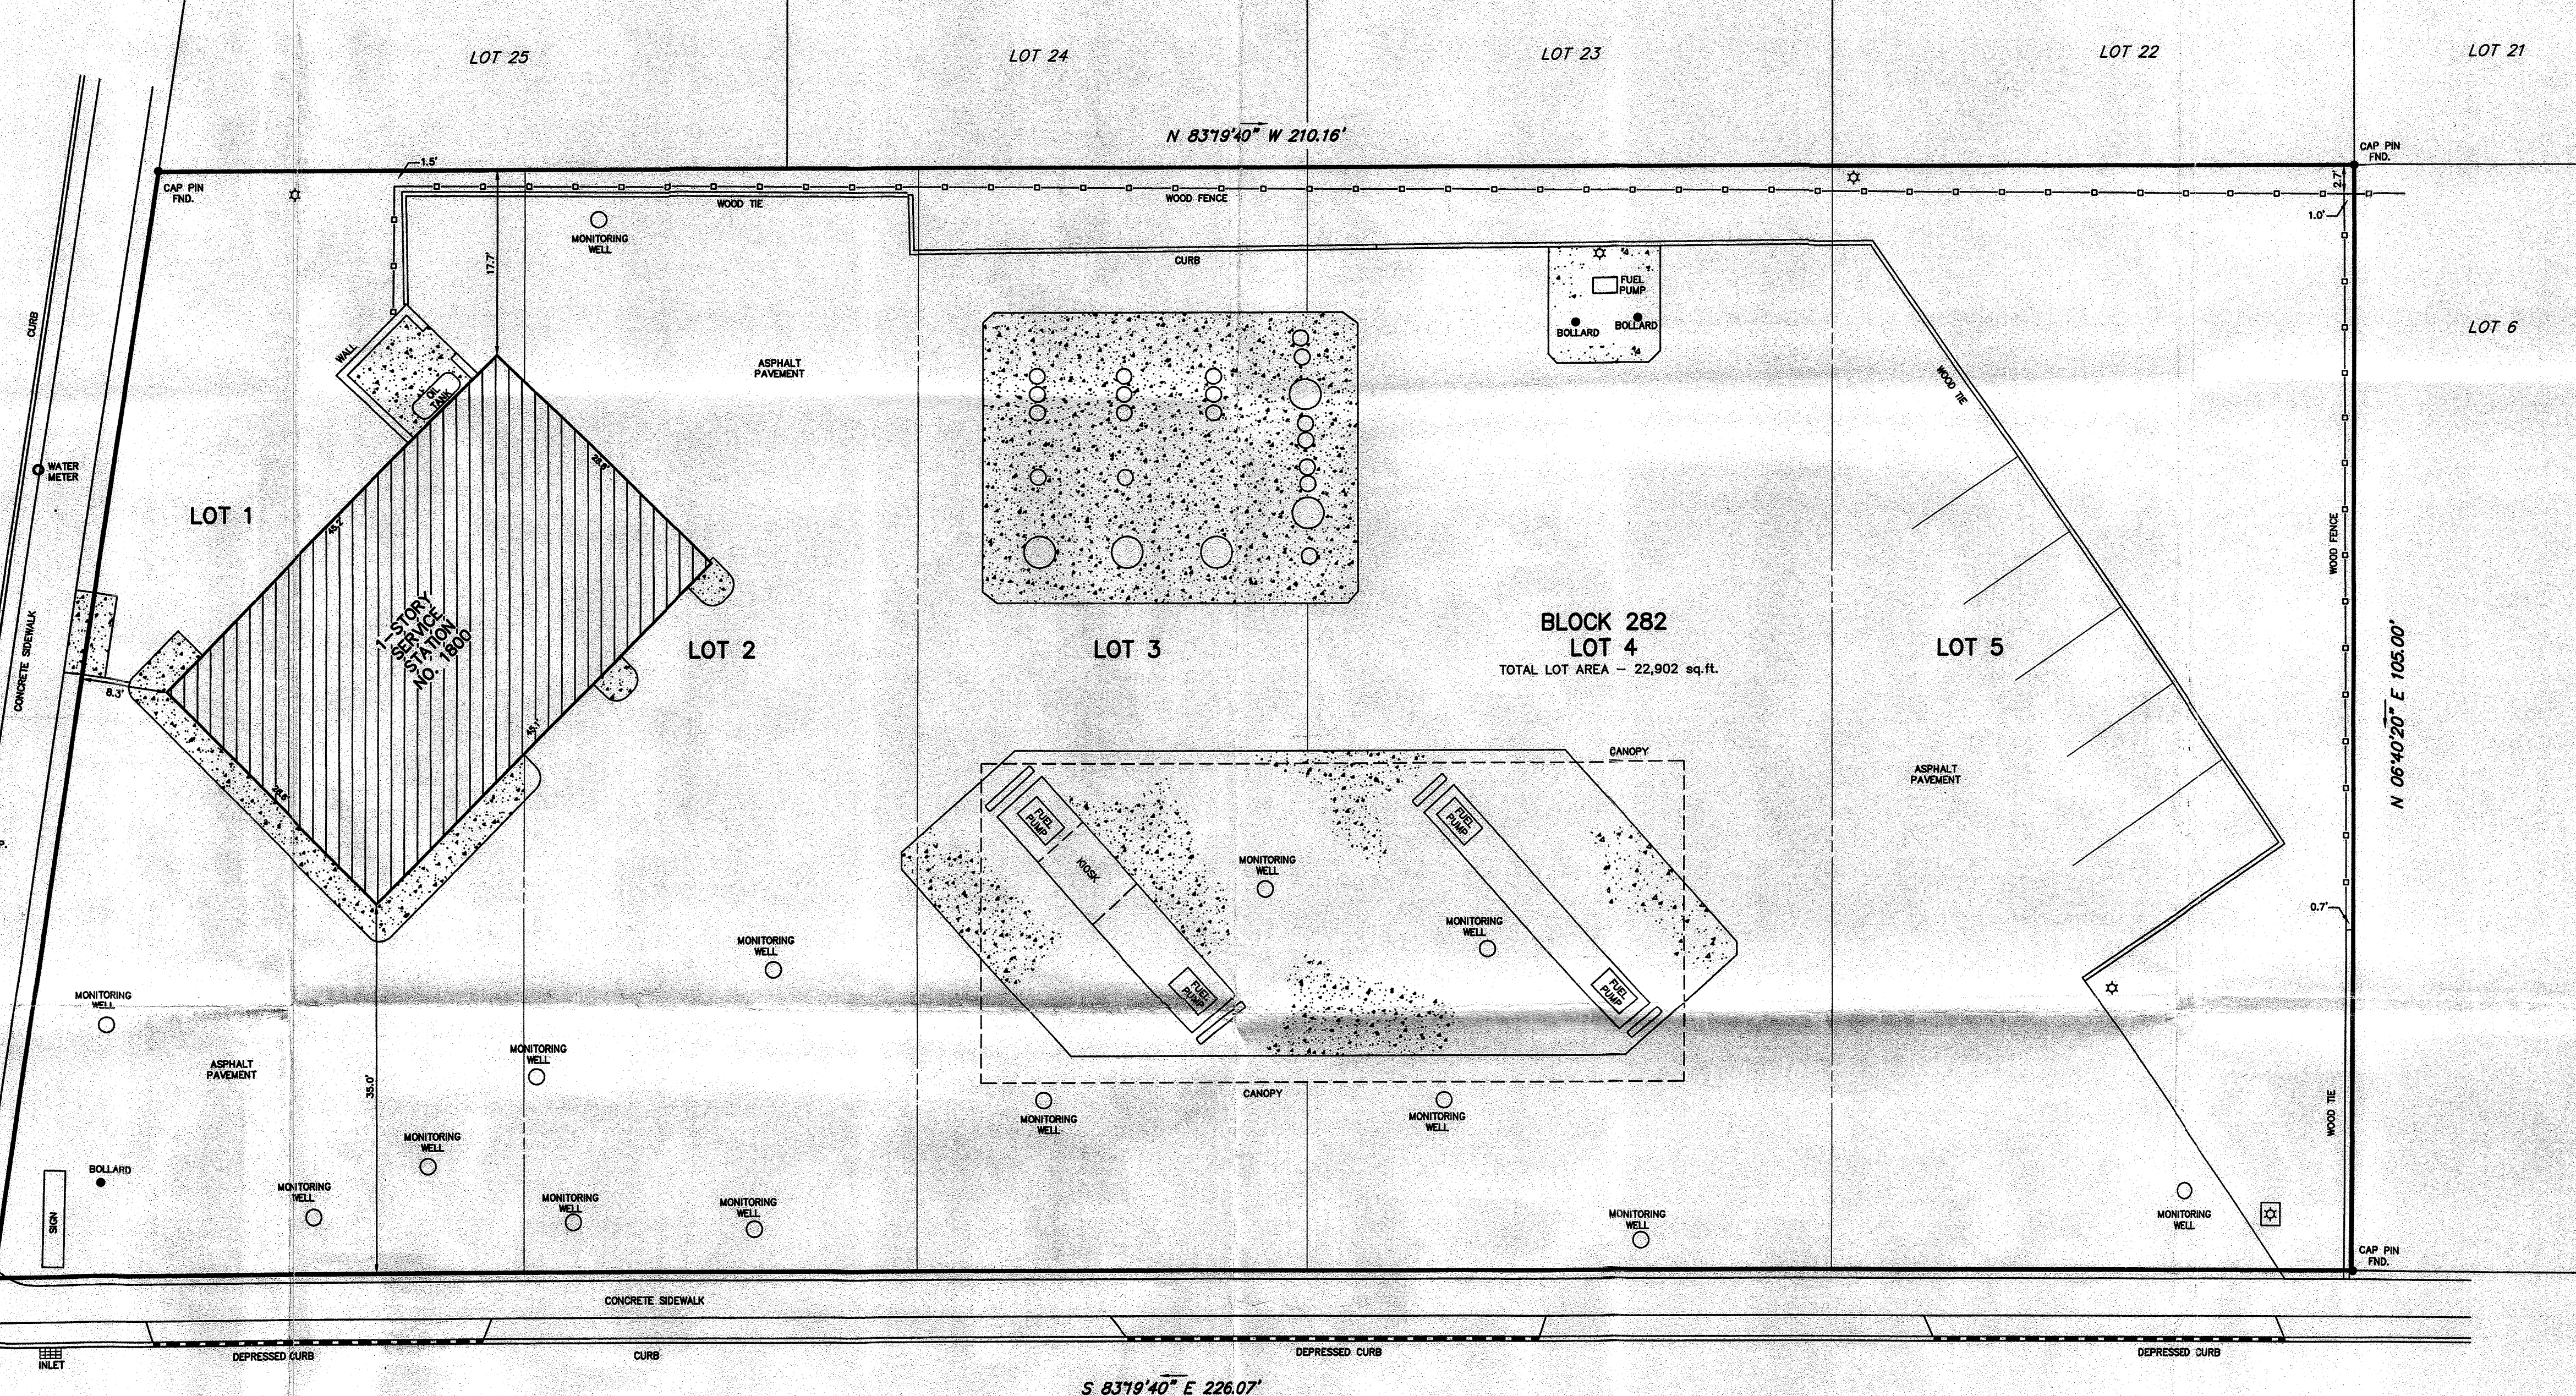

STATE HIGHWAY ROUTE 33
a.k.a. CORLIES AVENUE
(60' R.O.W.)

S 8319'40" E 226.07'

N 8319'40" W 210.16'

N 06'40'20" E 105.00'



FILE

SURVEY OF PROPERTY			
LOT 1, 2, 3, 4 & 5 BLOCK 282			
TOWNSHIP OF NEPTUNE		MONMOUTH COUNTY	
NEW JERSEY			
Charles Surmonte P.E. & S.			
New Jersey Professional Engineer and Surveyor License No. 3588			
301 Main Street, 2nd Floor Allentown, New Jersey, 07711 Phone 732-660-0606 Fax 732-660-0404			
PROJECT No.	DATE	SCALE:	SHEET:
11-897	09-21-11	1"=10'	1 OF 1

